


Sta. 0+00.0
Exist. Std. M.H.
Type "A"
Install 12" Stub S.E.

NOTE: SEE BENEFIT ORDINANCE FOR BENEFIT DISTRICT


RESERVE "A"

Plan Scale 1" = 40' Vert.
Profile Scale 1" = 40' Vert.

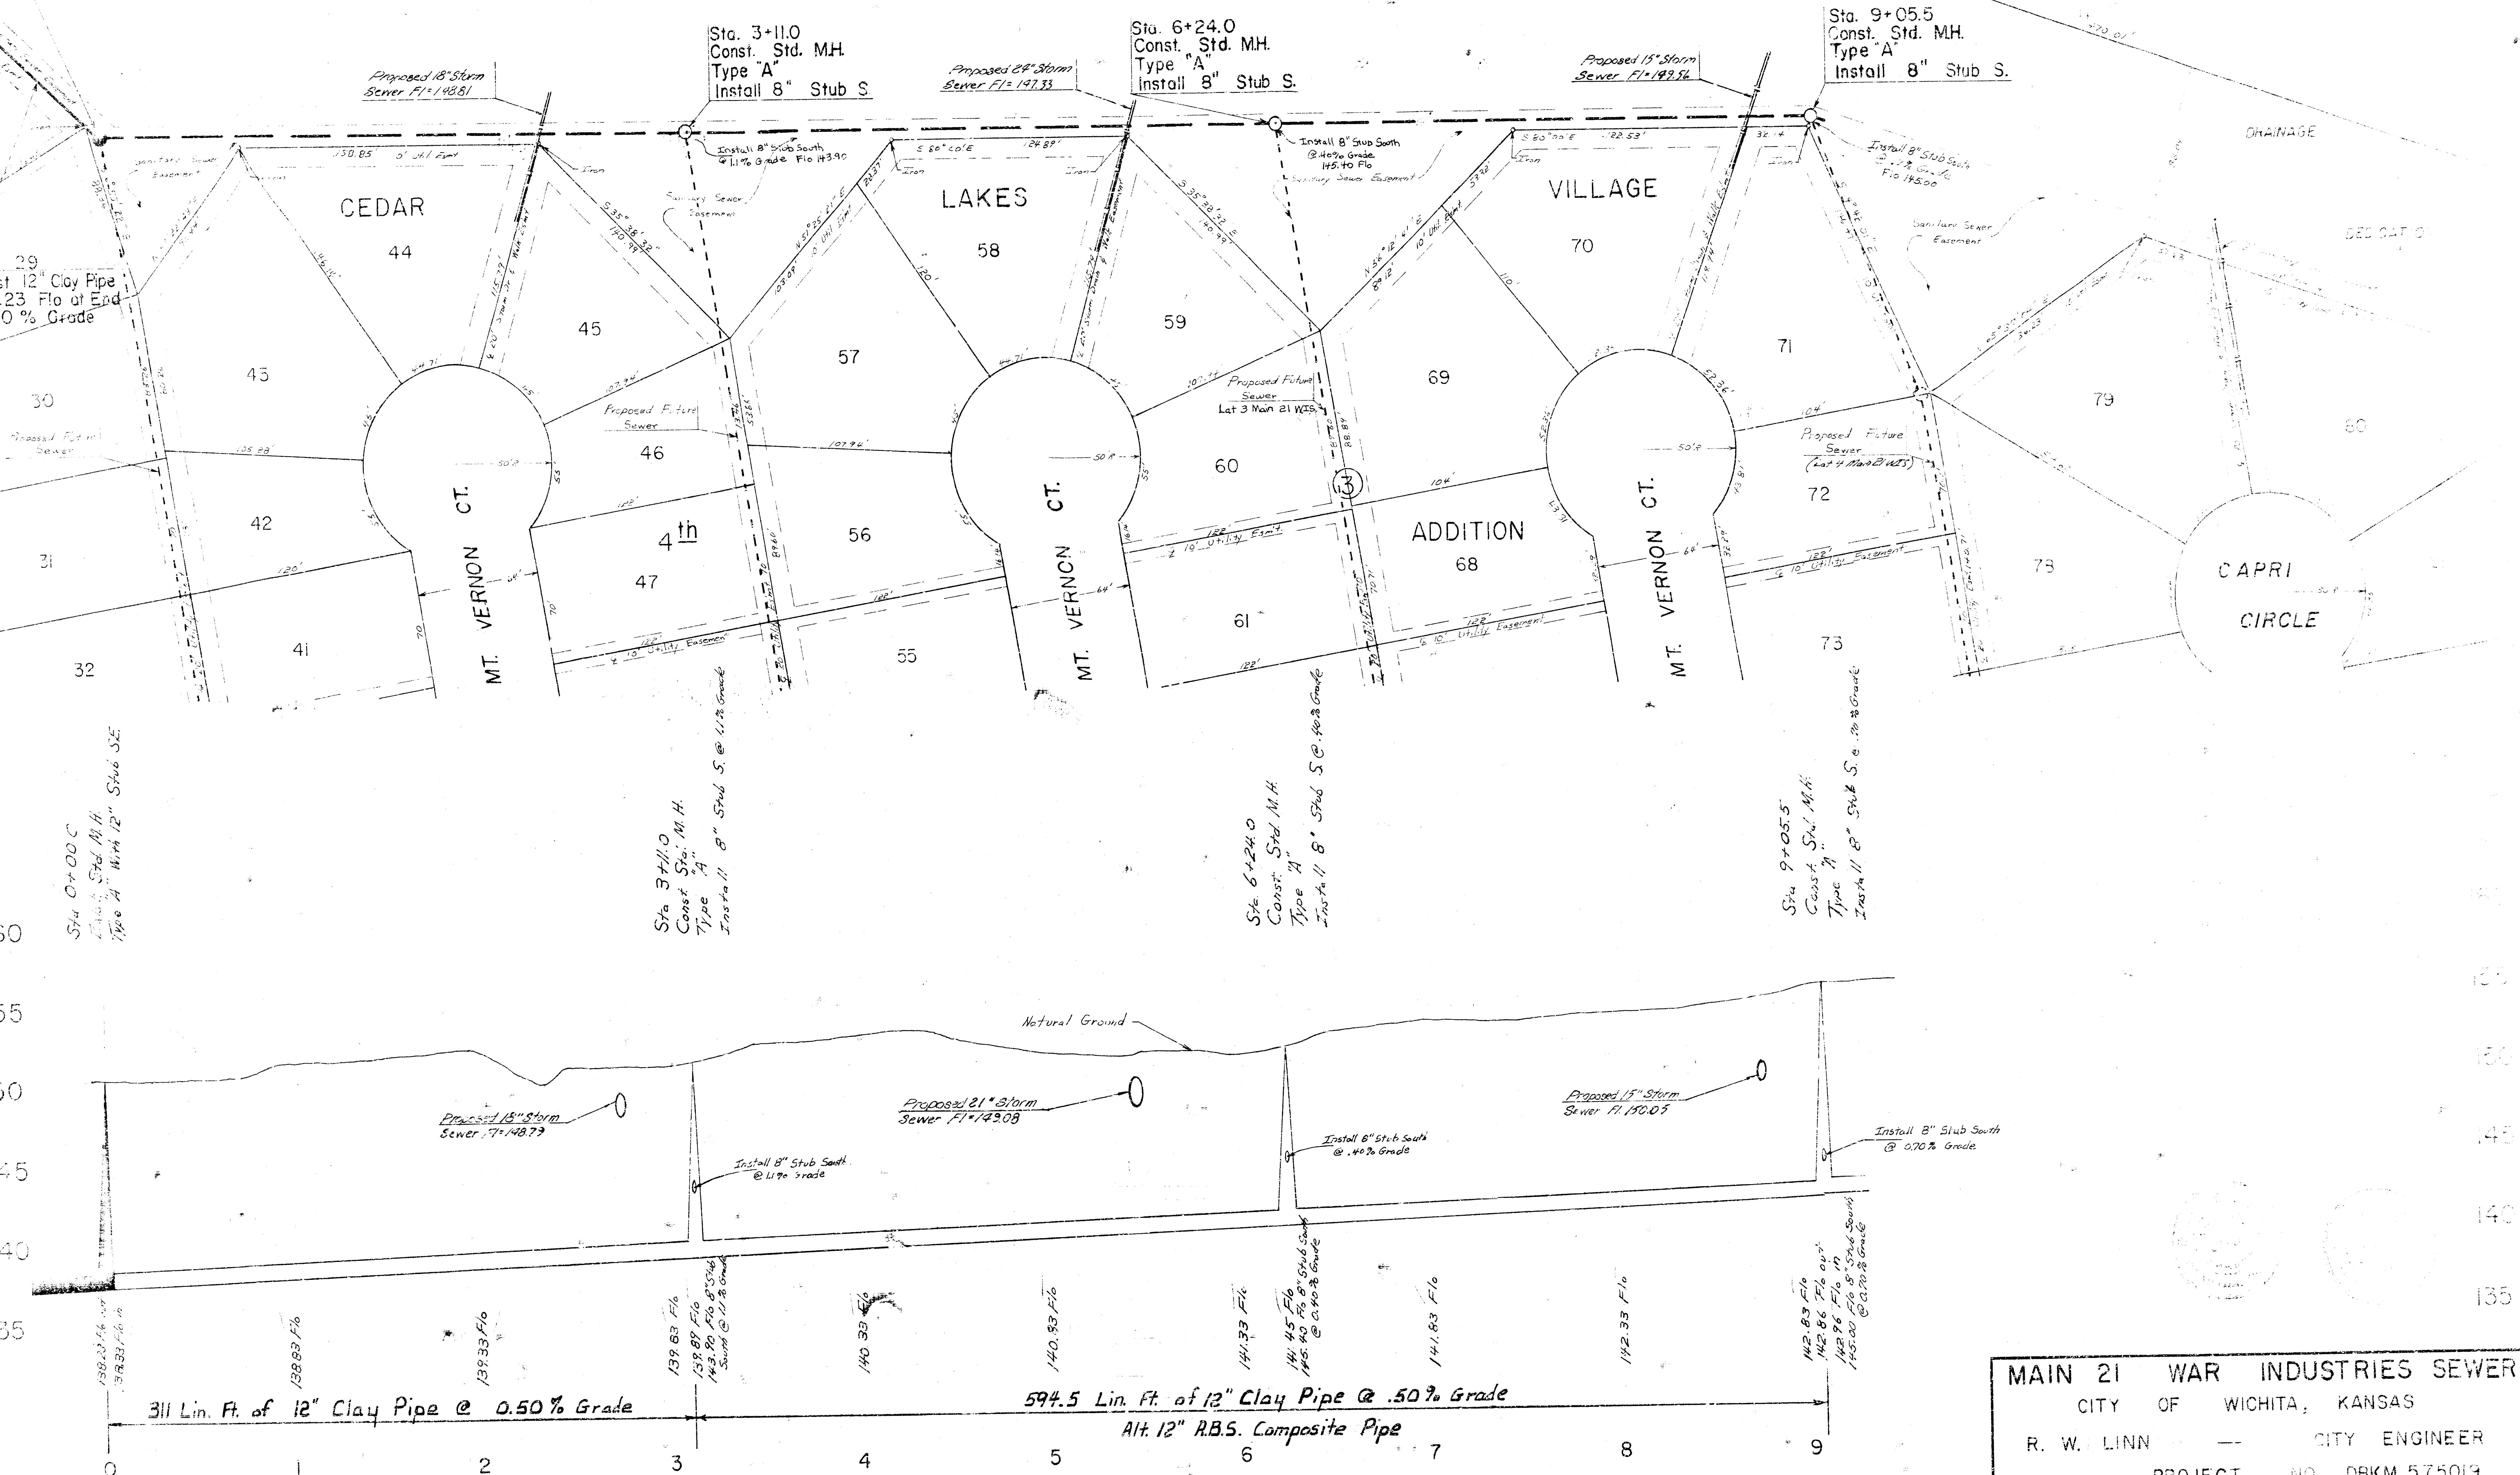

MAIN 21 WAR INDUSTRIES SEWER
CITY OF WICHITA, KANSAS
R. W. LINN — CITY ENGINEER
PROJECT NO. DBKM 575019

RESERVE "A"

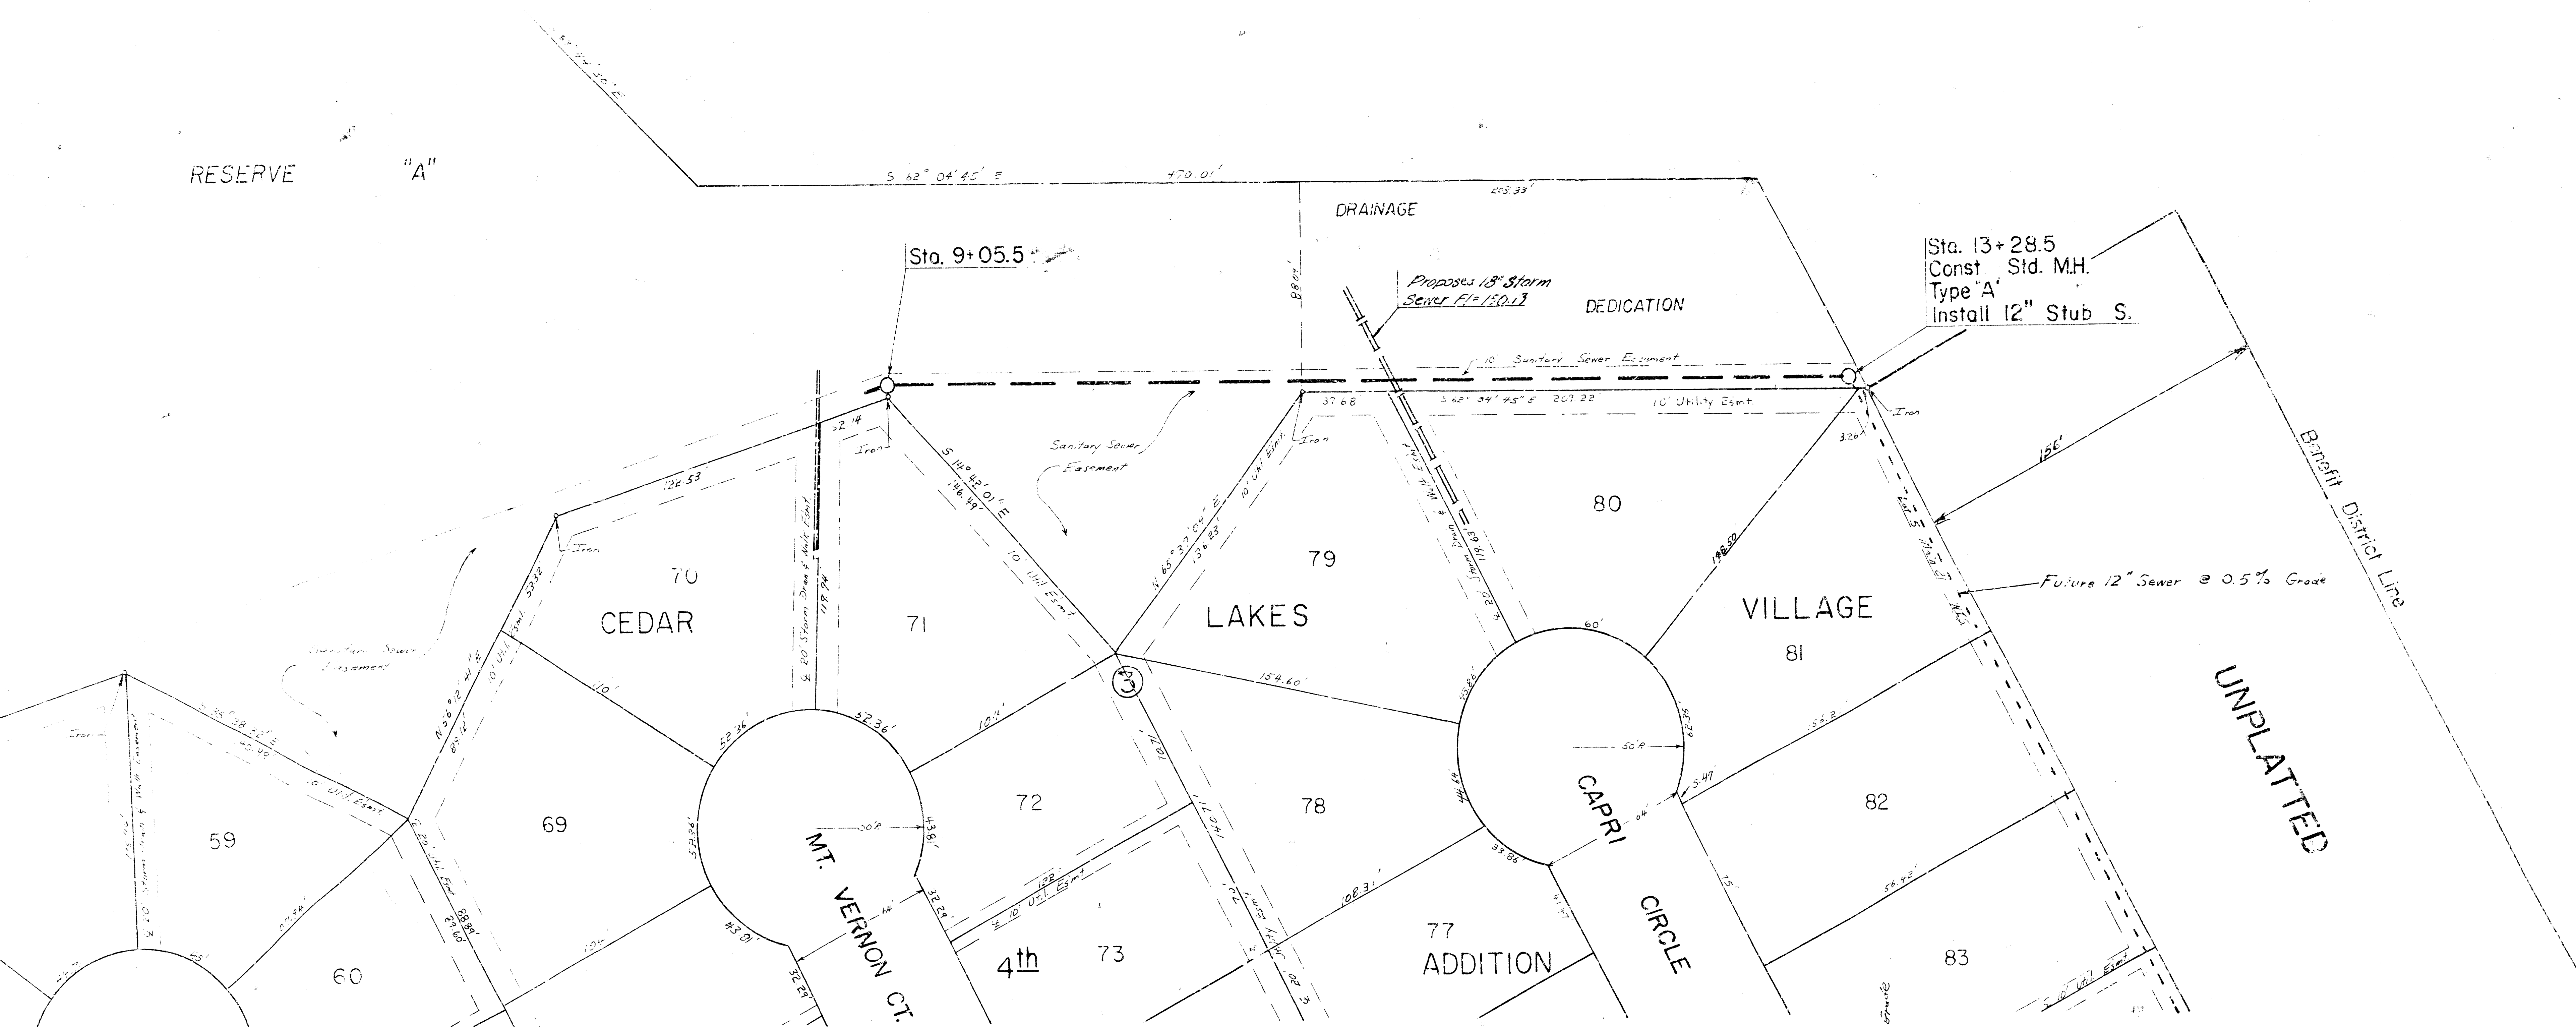

Plan Scale 1"=40'
Profile Scale 1"=40' Vert.
1"=5' Horiz.

160
155
150
145
140
135

