



B.M. 172.47 R.R. Spike in West side of power pole approximately 200 ft. Northeast of corner of Lori Lane and Chalet Drive.
 B.M. 151.35 East side of Manhole ring approximately 120 ft. East and 600 ft. North of the Property Iron on the Northeast corner of the intersection of Mt. Vernon and Lori Lane.
 B.M. 153.58 R.R. Spike in West side of Weeping Willow Tree approximately 410 ft. Northwest along the Property Line from the Northeast corner of the Cedar Lakes Village 4th Addition then approximately 210 ft. West-Northwest along the Property Line.


CAPRI CIRCLE

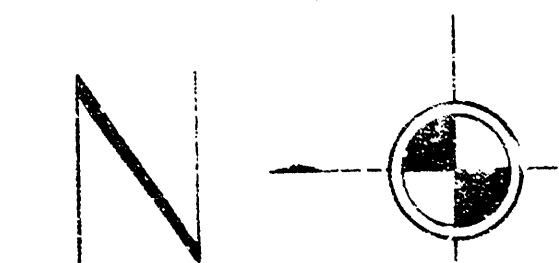

Plan Scale 1" = 40'
 Profile Scale 1" = 40' Horz.
 1" = 5' Vert.

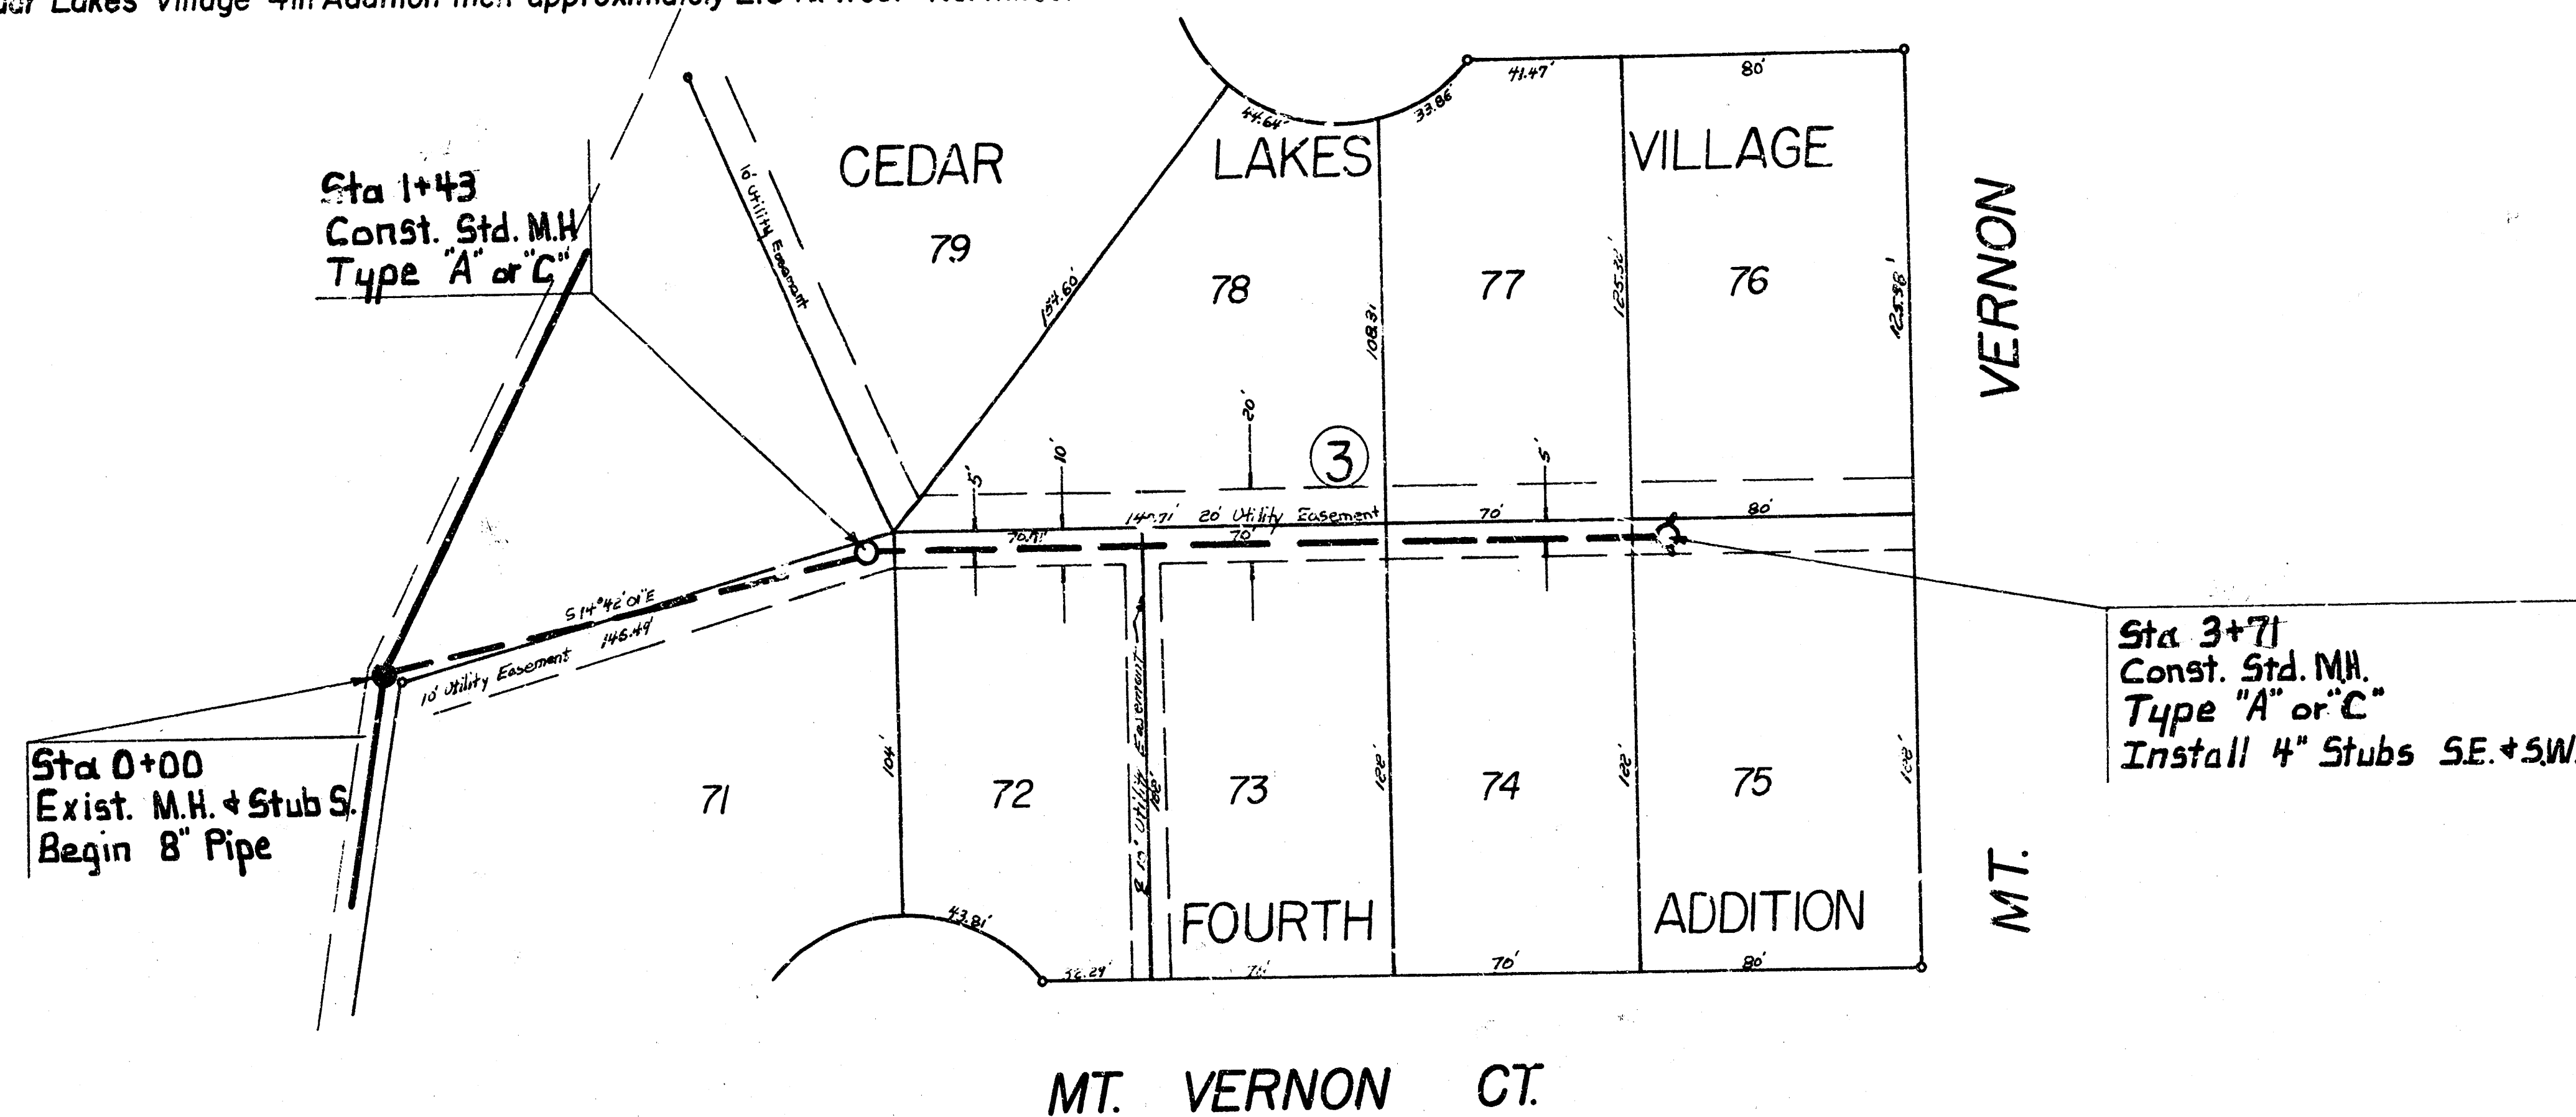

NOTE: TOPS OF MANHOLES SHALL BE SET TO MATCH PROPOSED FINISHED GRADE AS DETERMINED BY DEVELOPER.

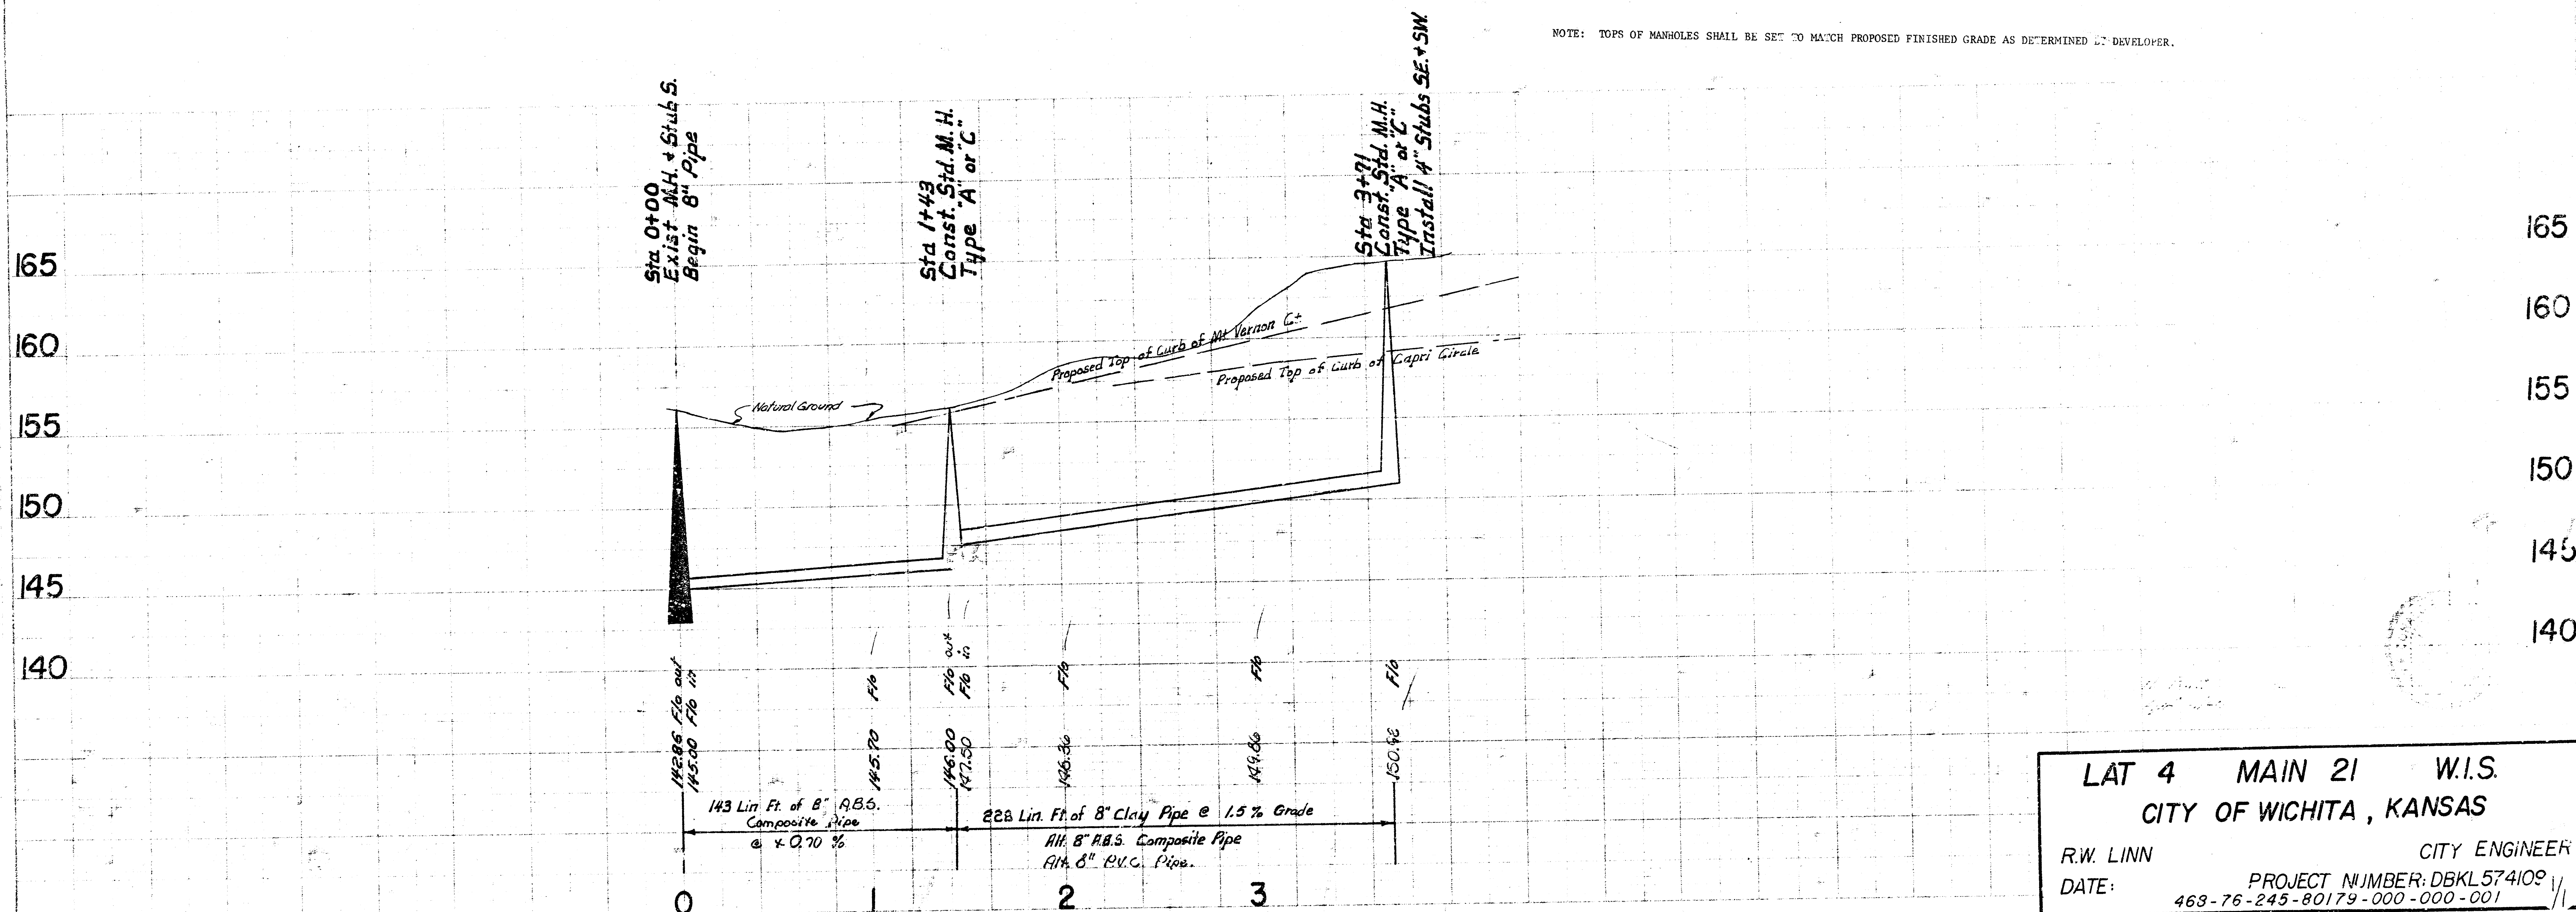

LAT 4 MAIN 21 W.I.S.
 CITY OF WICHITA, KANSAS

R.W. LINN CITY ENGINEER
 DATE: PROJECT NUMBER: DBKL574109
 463-76-245-80179-000-000-001