

LATERAL 1, MAIN 22 W.I.S.

PROJECT NO.

468-76-245-80594-000-000-001

CITY OF WICHITA, KANSAS


R.W. LINN CITY ENGINEER

SEPTEMBER, 1978

SYCAMORE VILLAGE THIRD ADDITION

INDEX TO DRAWINGS


SHEET NO.	DESCRIPTION
1	TITLE & LOCATION MAP
2	LINE 1, 2
3	LINE 3, 4
4-5	SEWER APPURTENANCES

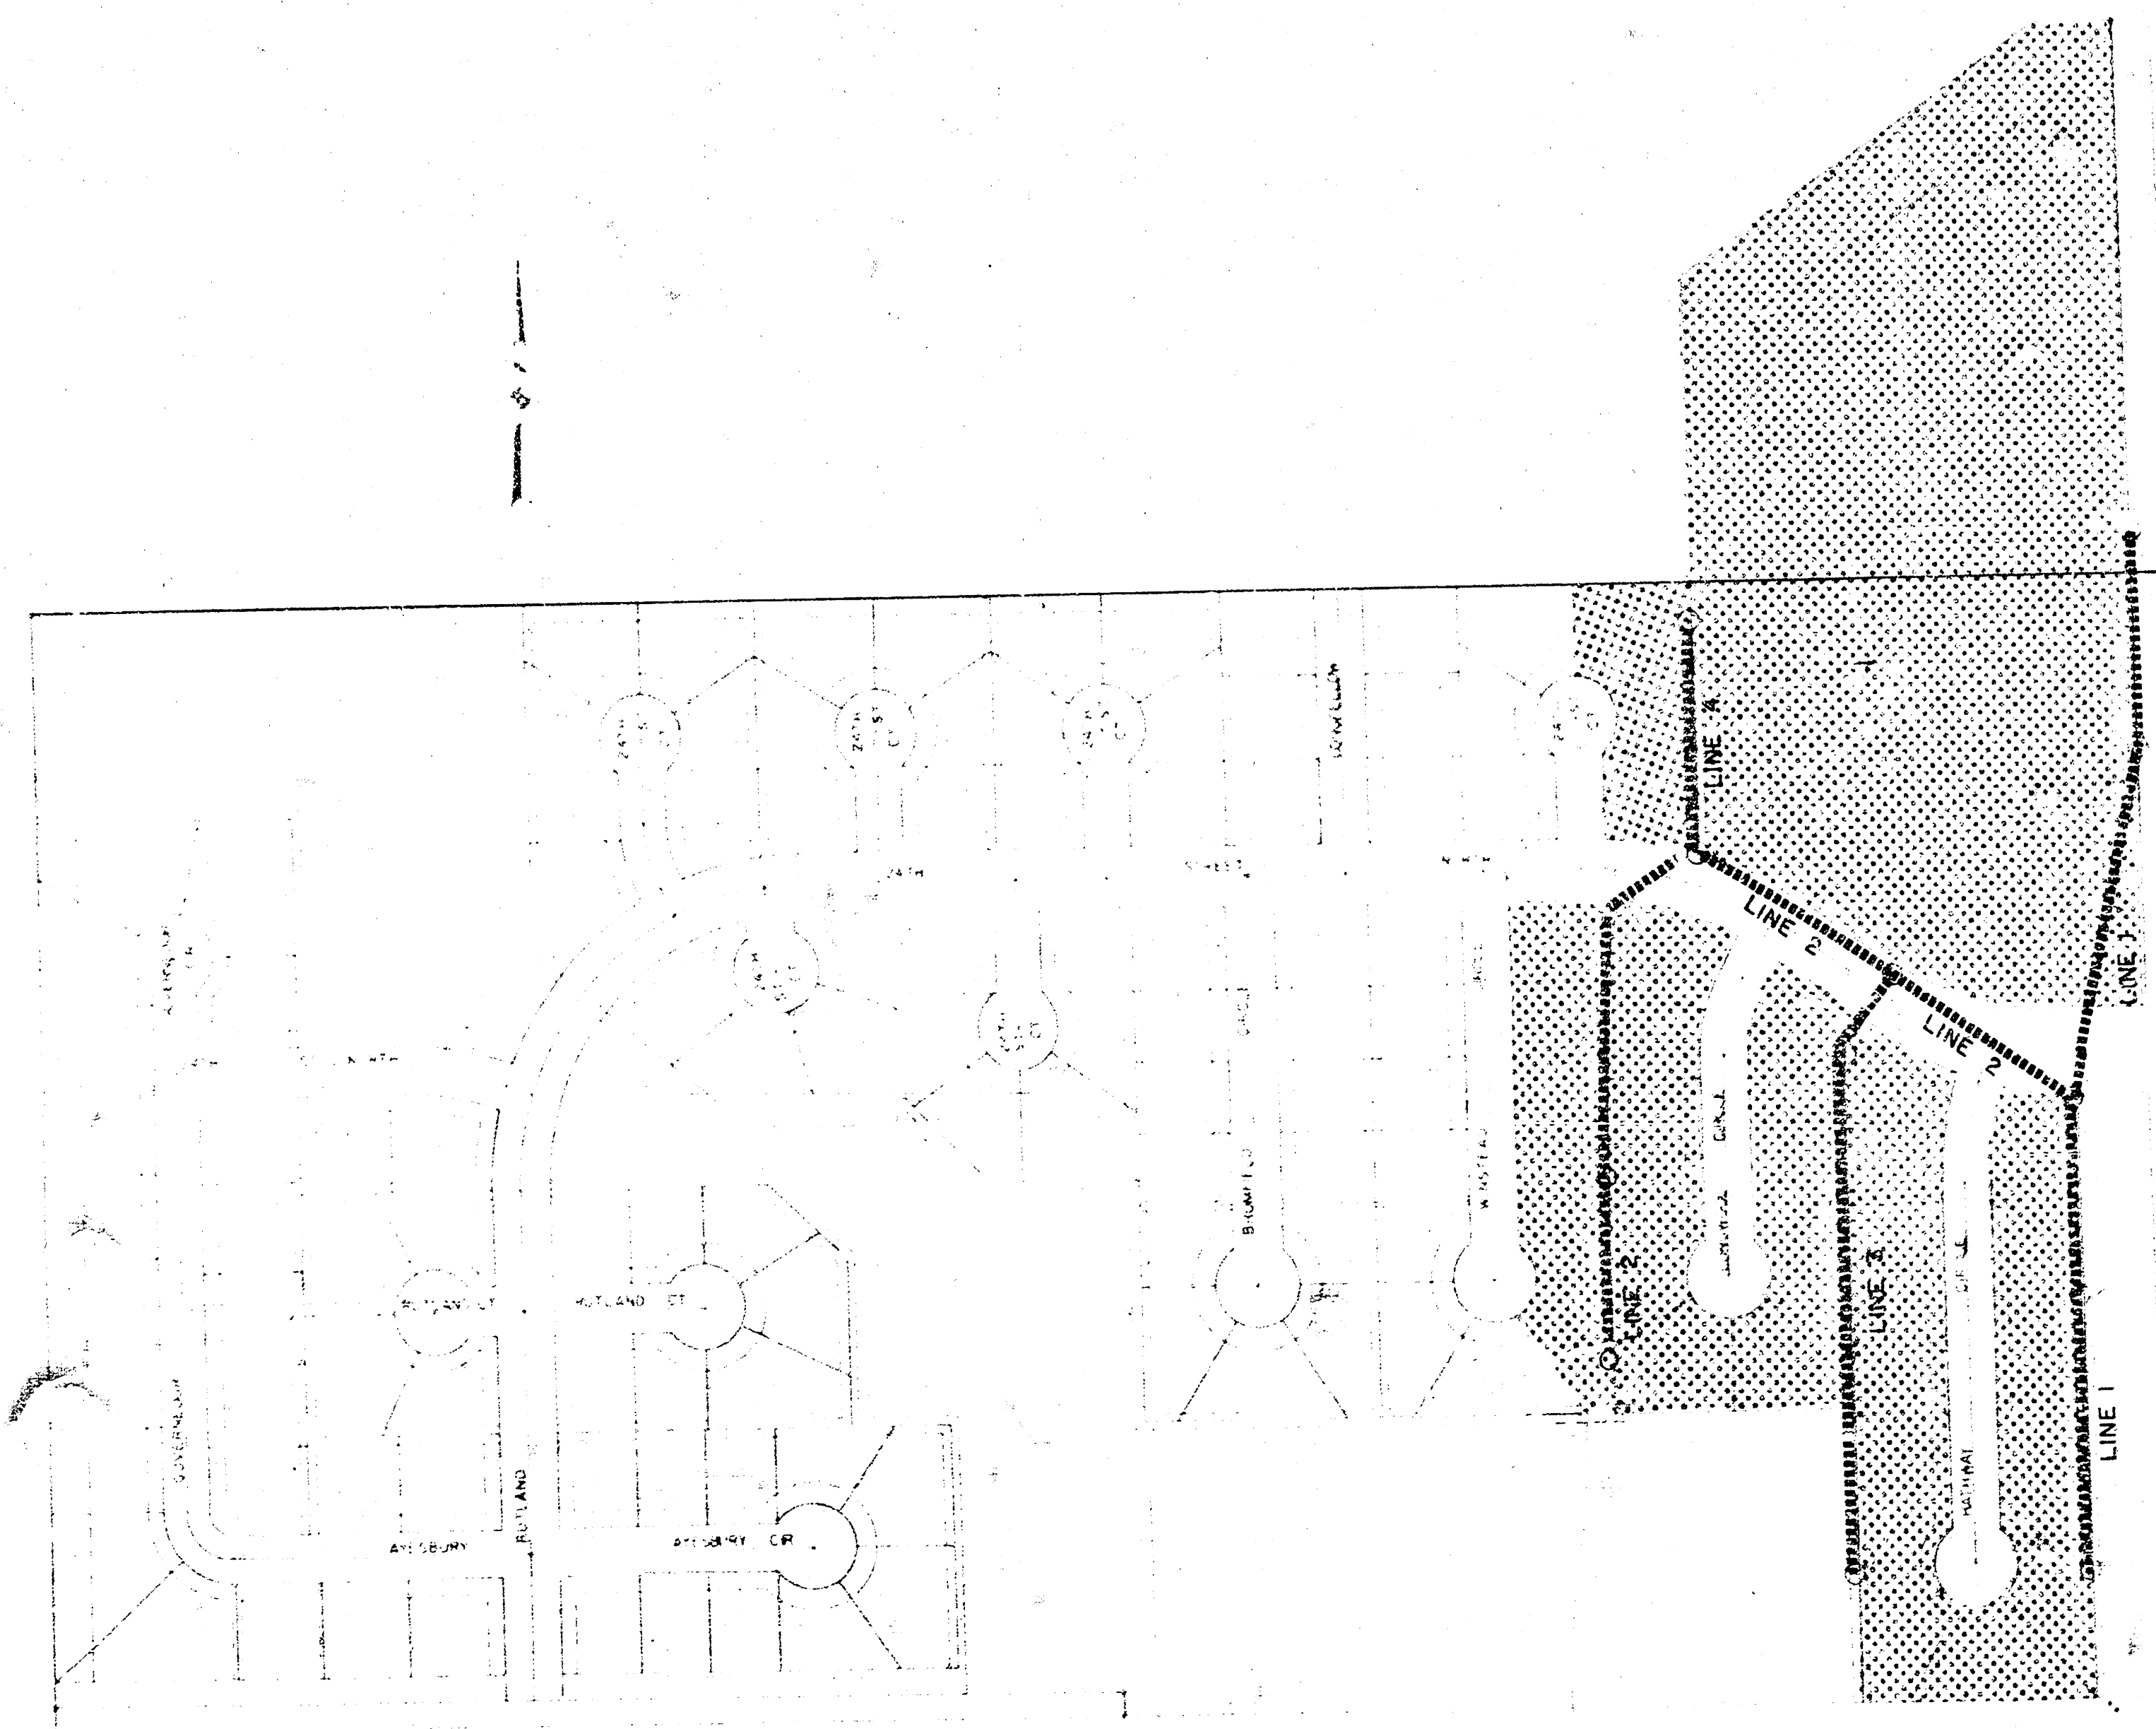

BENEFIT DISTRICT - LOTS 43 THROUGH 80, BLOCK 5; LOTS 7 THROUGH 11, BLOCK 4, ALL IN SYCAMORE VILLAGE THIRD ADDITION.

VAN DOREN-HAYWARD & ASSOCIATES ARCHITECTS-ENGINEERS-PLANNERS 4101 W. 11th St. WICHITA, KANSAS 67202	SHEET 1 1/3
--	-------------------

Revised 10-27-78 Line 2

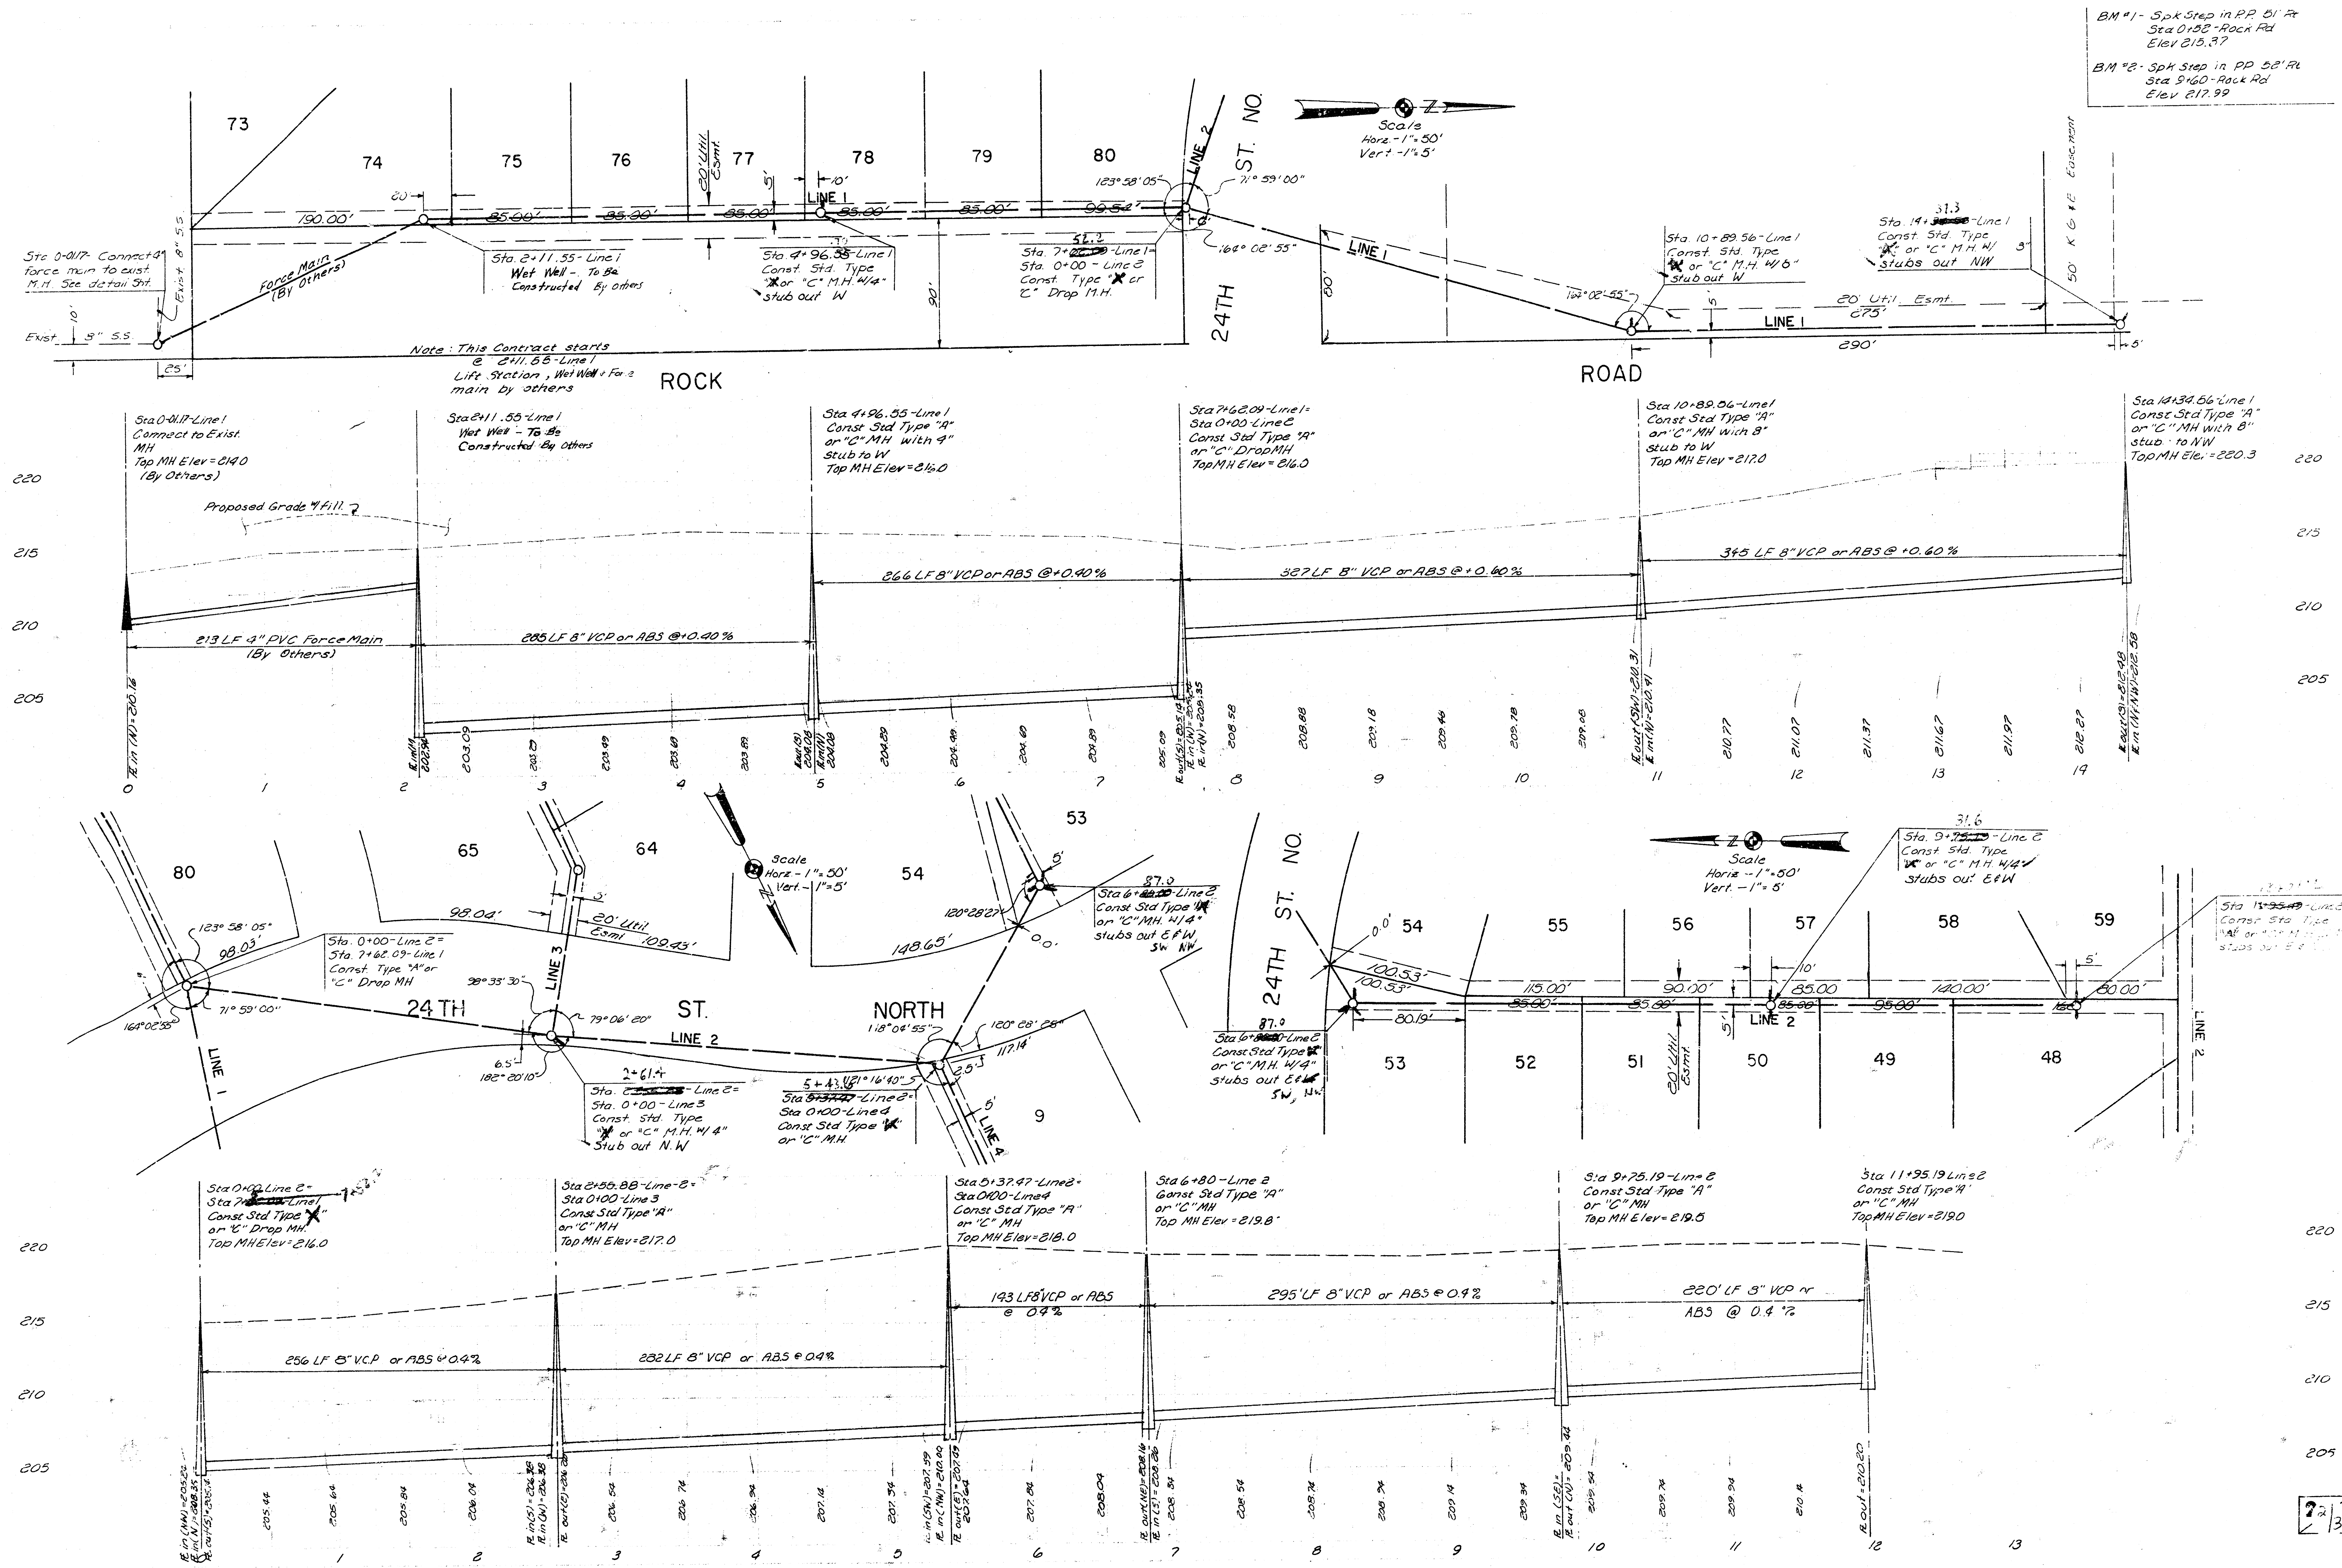

BM #1 - Spk. Step in PP Bl. At
Sta 0+55 - Rock Rd
Elev 215.37

BM #2 - Spk. Step in PP Bl. At
Sta 9+60 - Rock Rd
Elev 217.99