


LATERAL 3, MAIN 22, W.I.S.

PROJECT NO.

468-76-245-80672-000-000-001


CITY OF WICHITA, KANSAS


R.W. LINN CITY ENGINEER

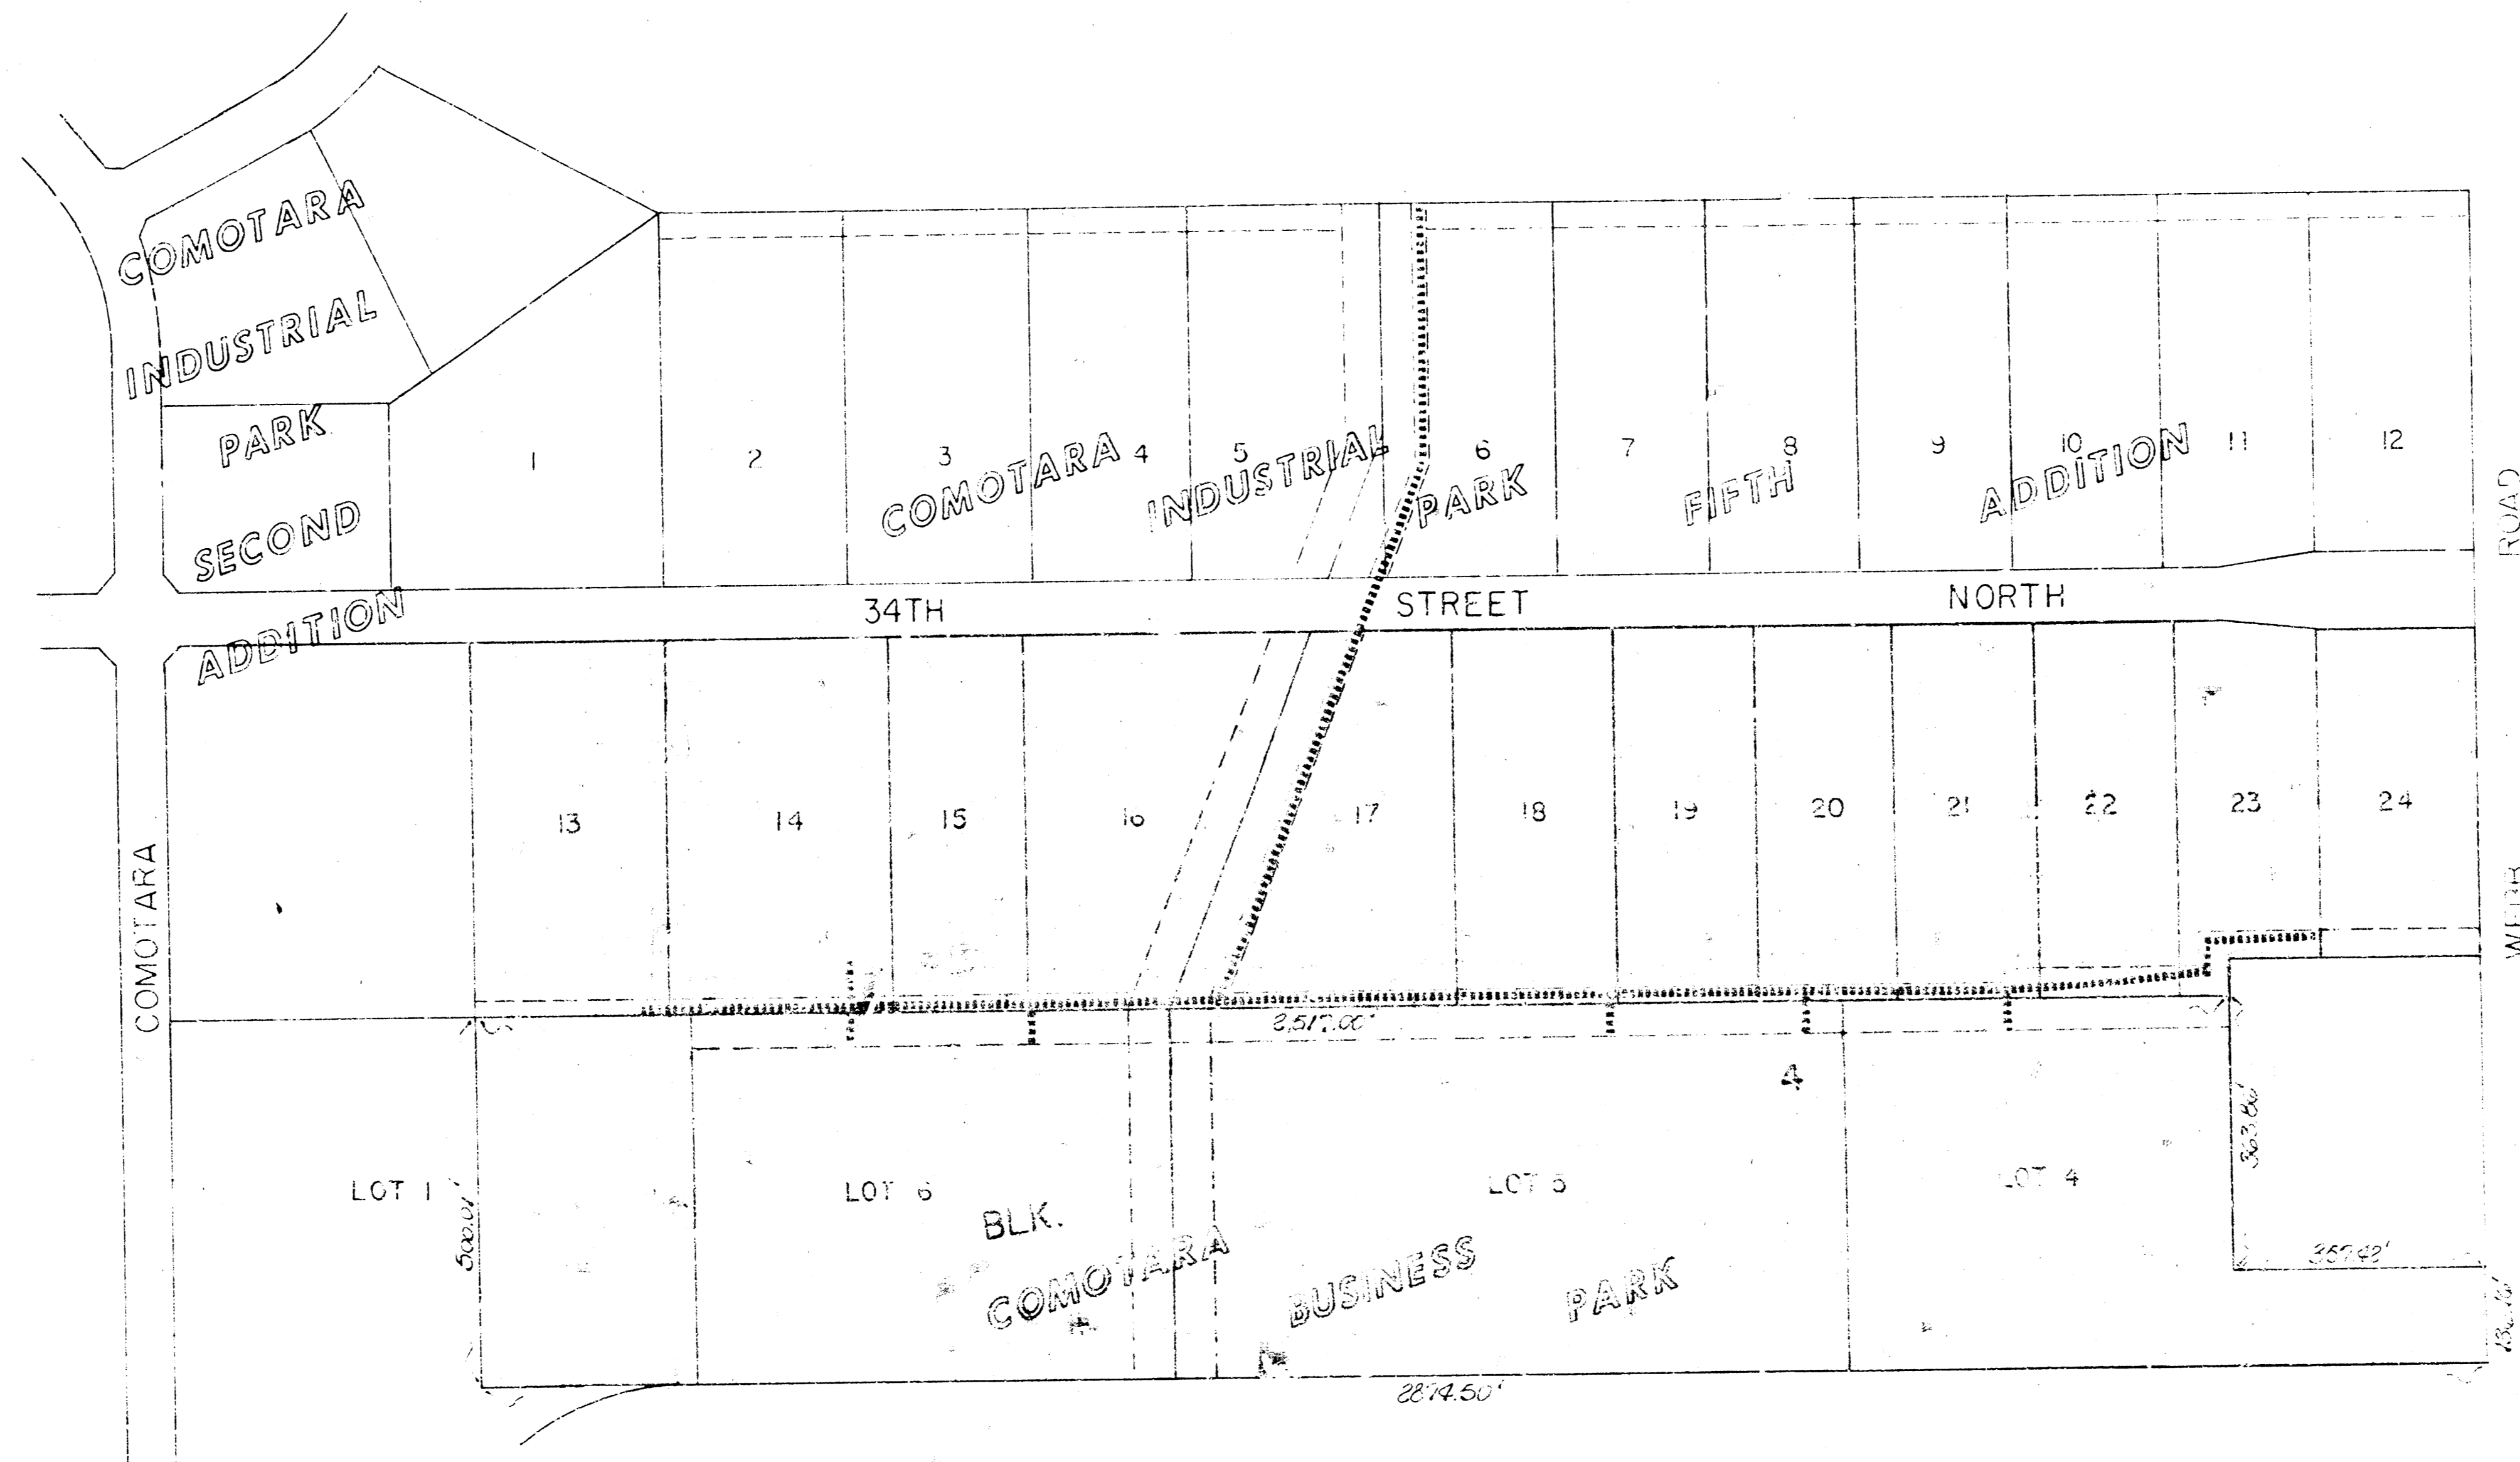


INDEX TO DRAWINGS


SHEET NO.	DESCRIPTION
1	TITLE SHEET
2	LINE 1
3	LINE 2
4	LINE 2
5	LINE 3 & 3A


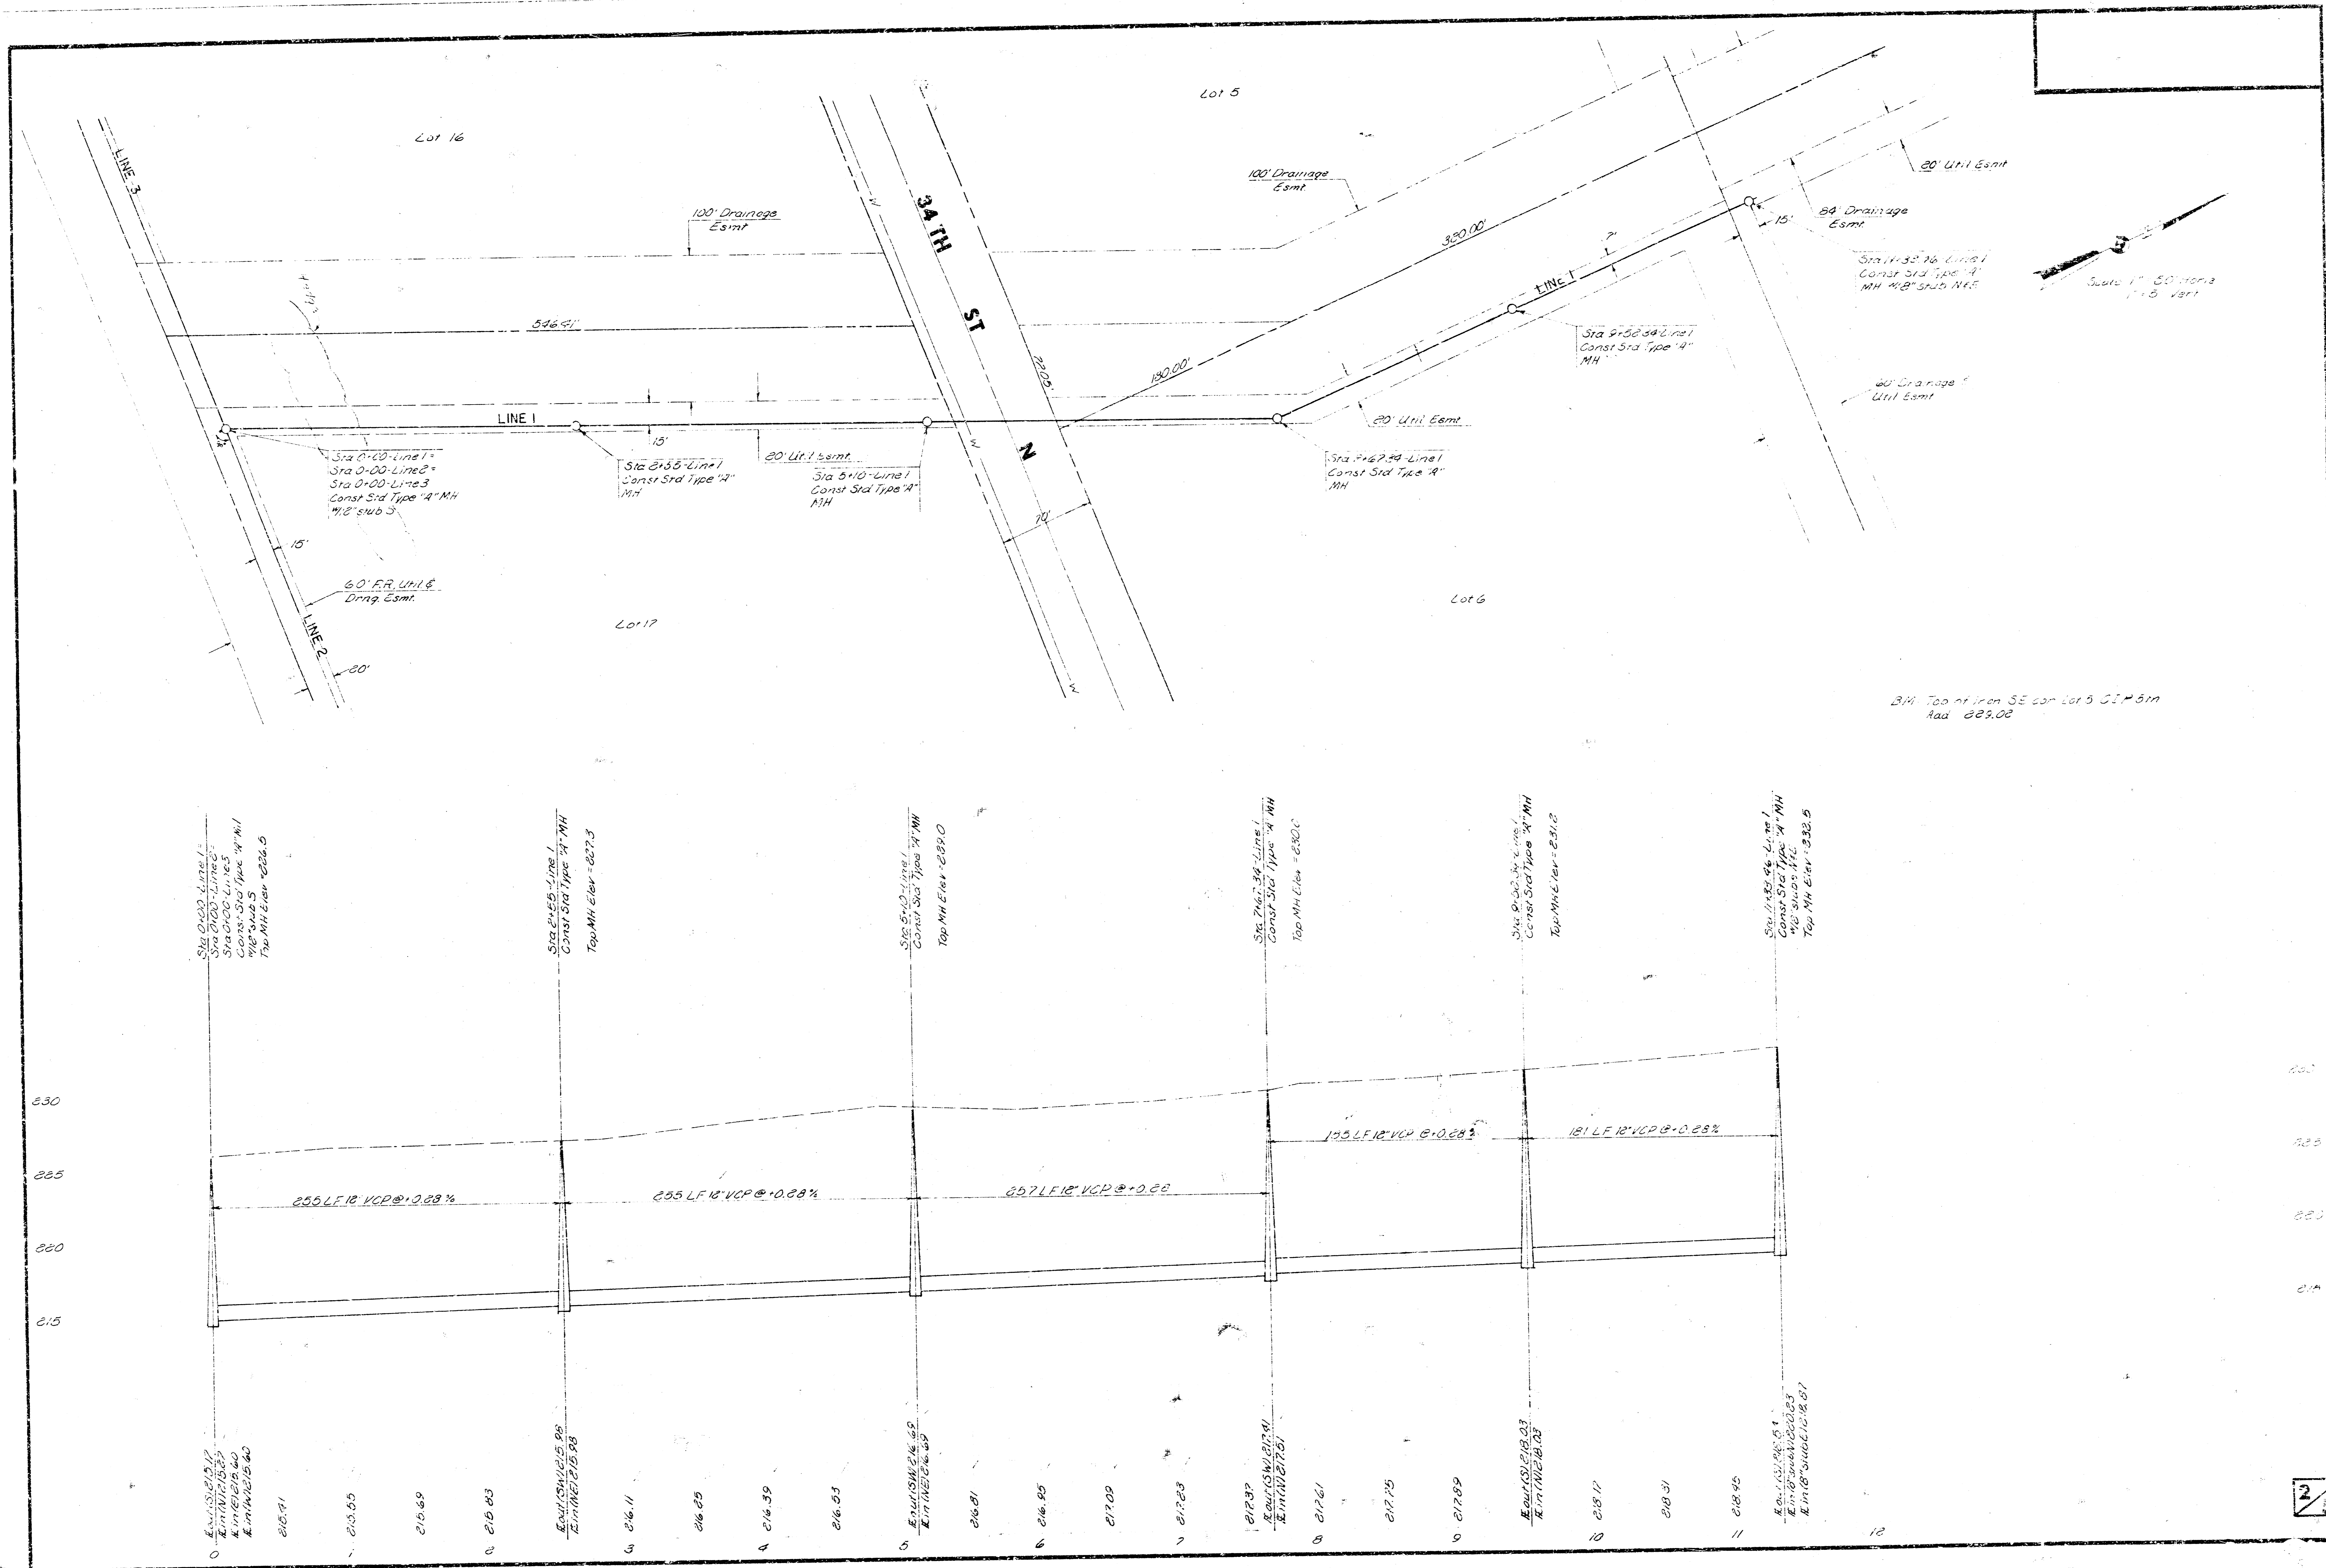


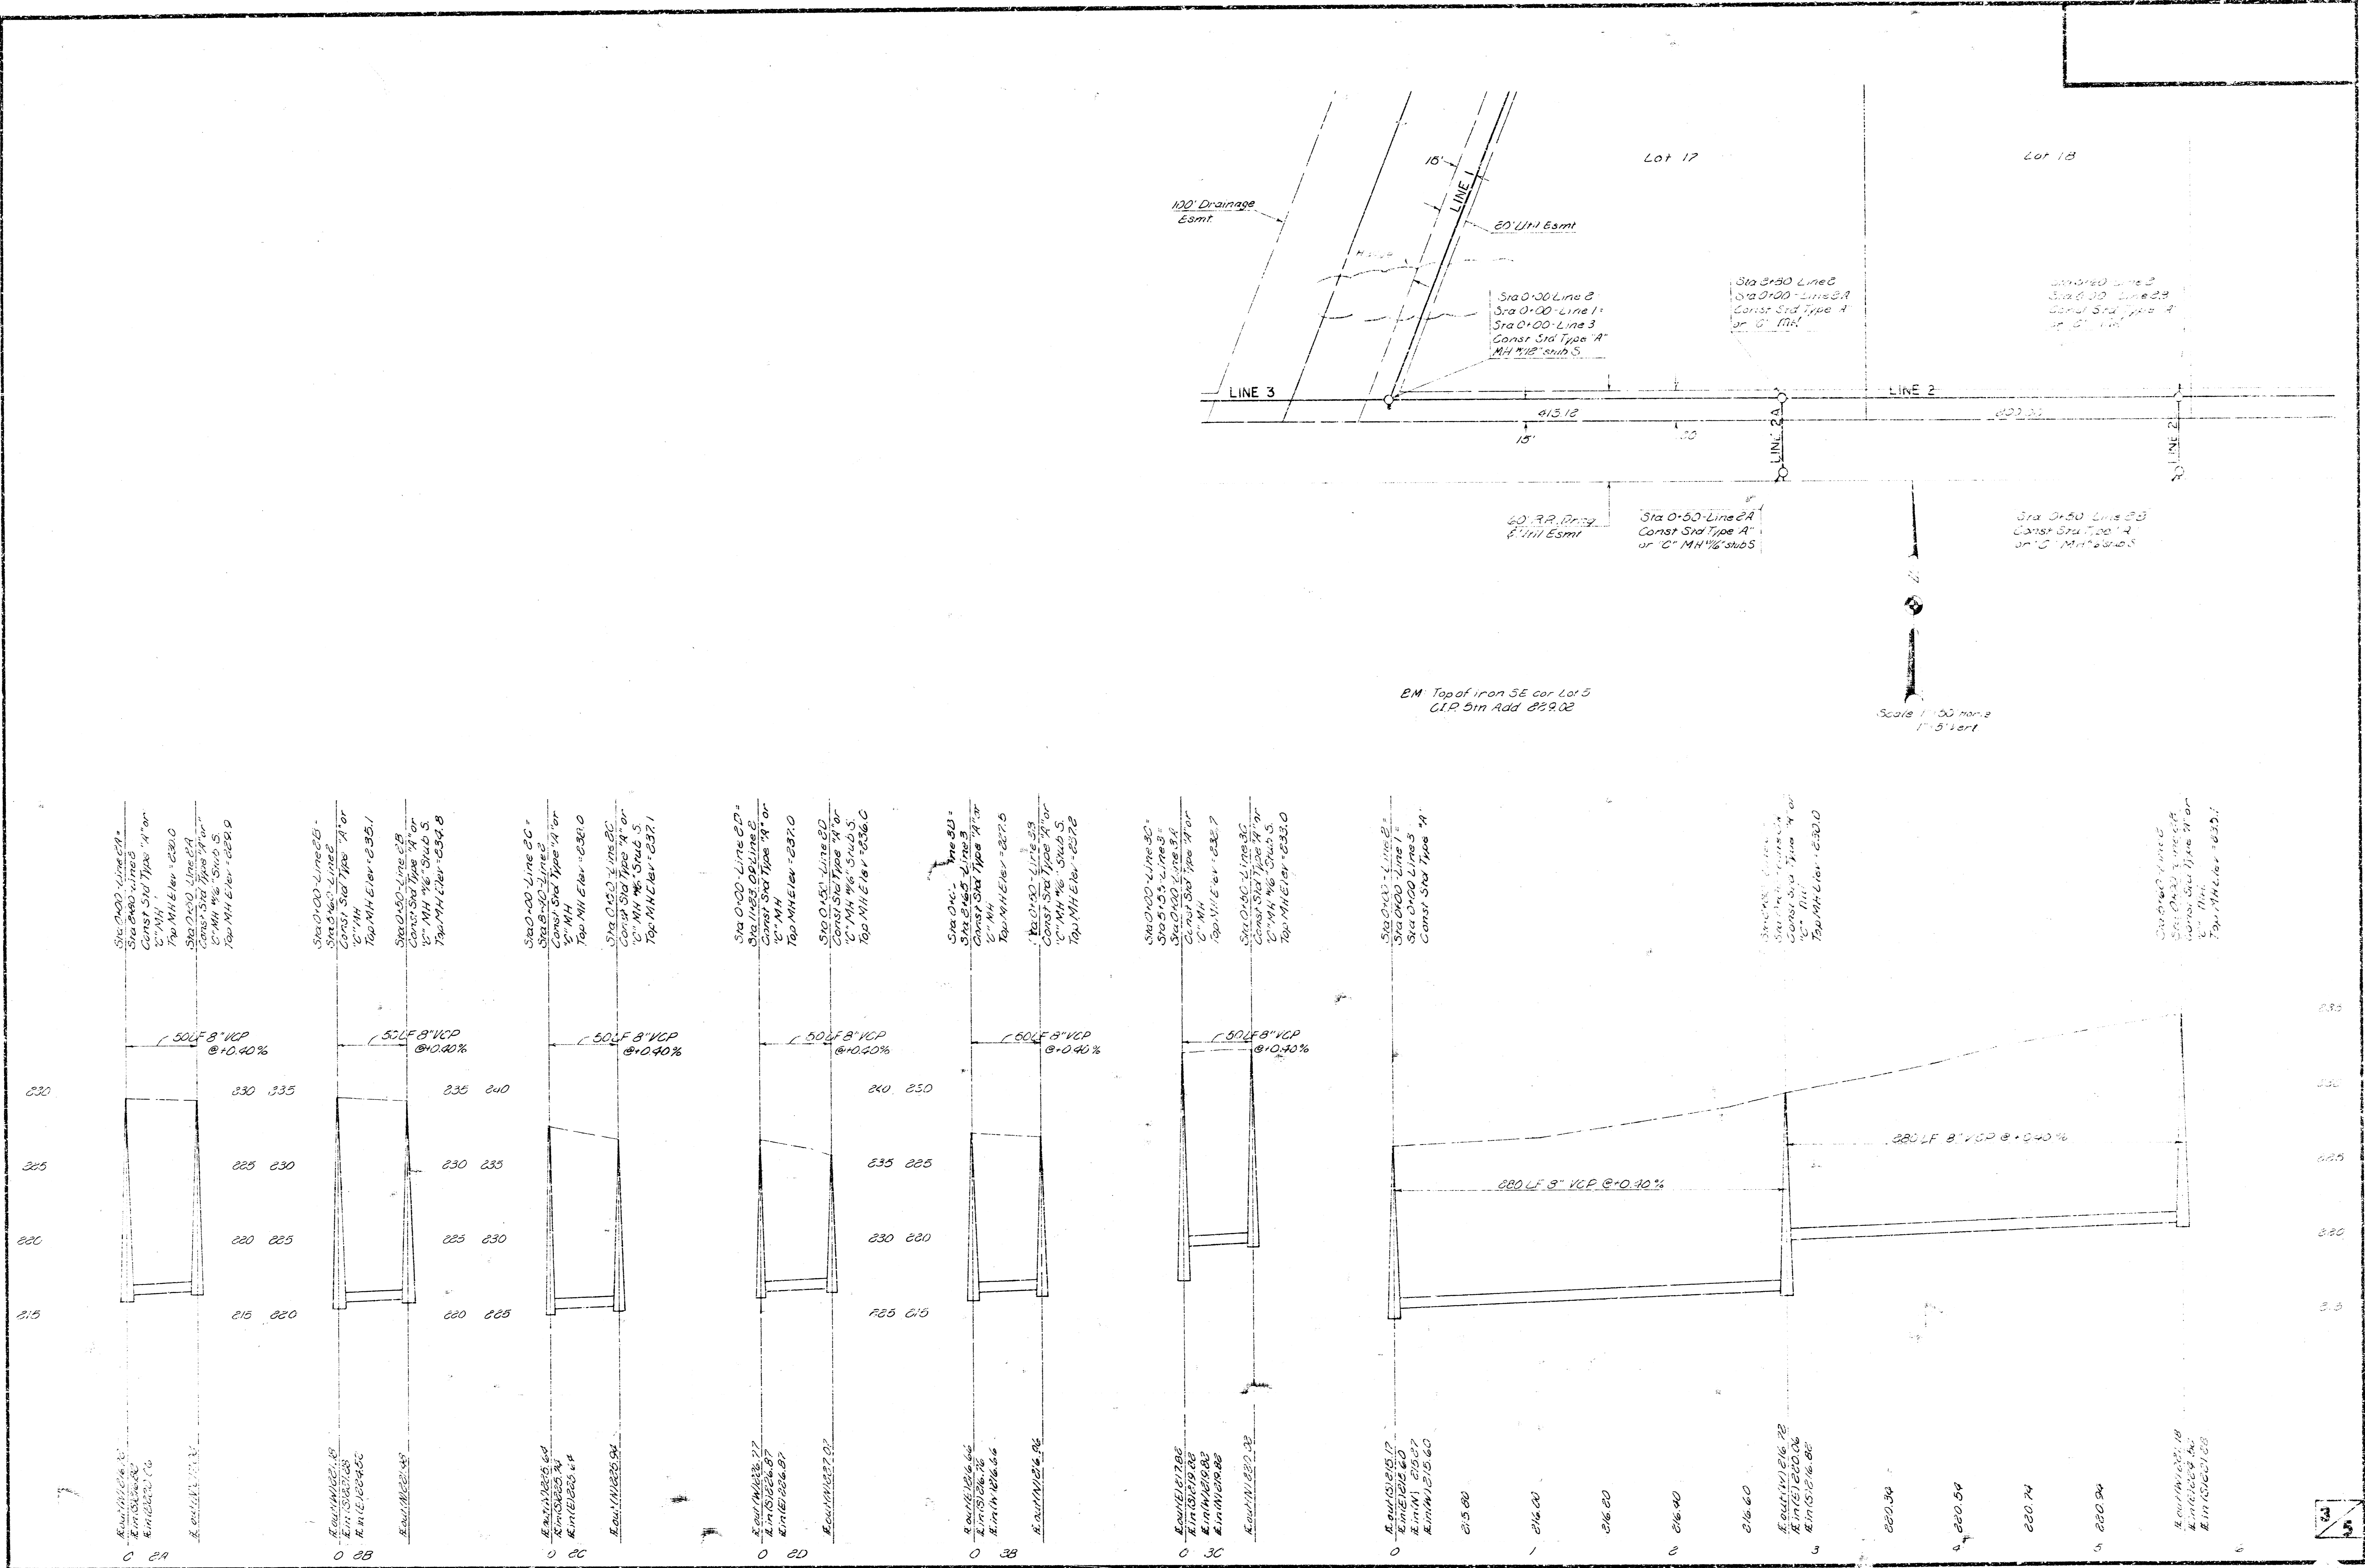

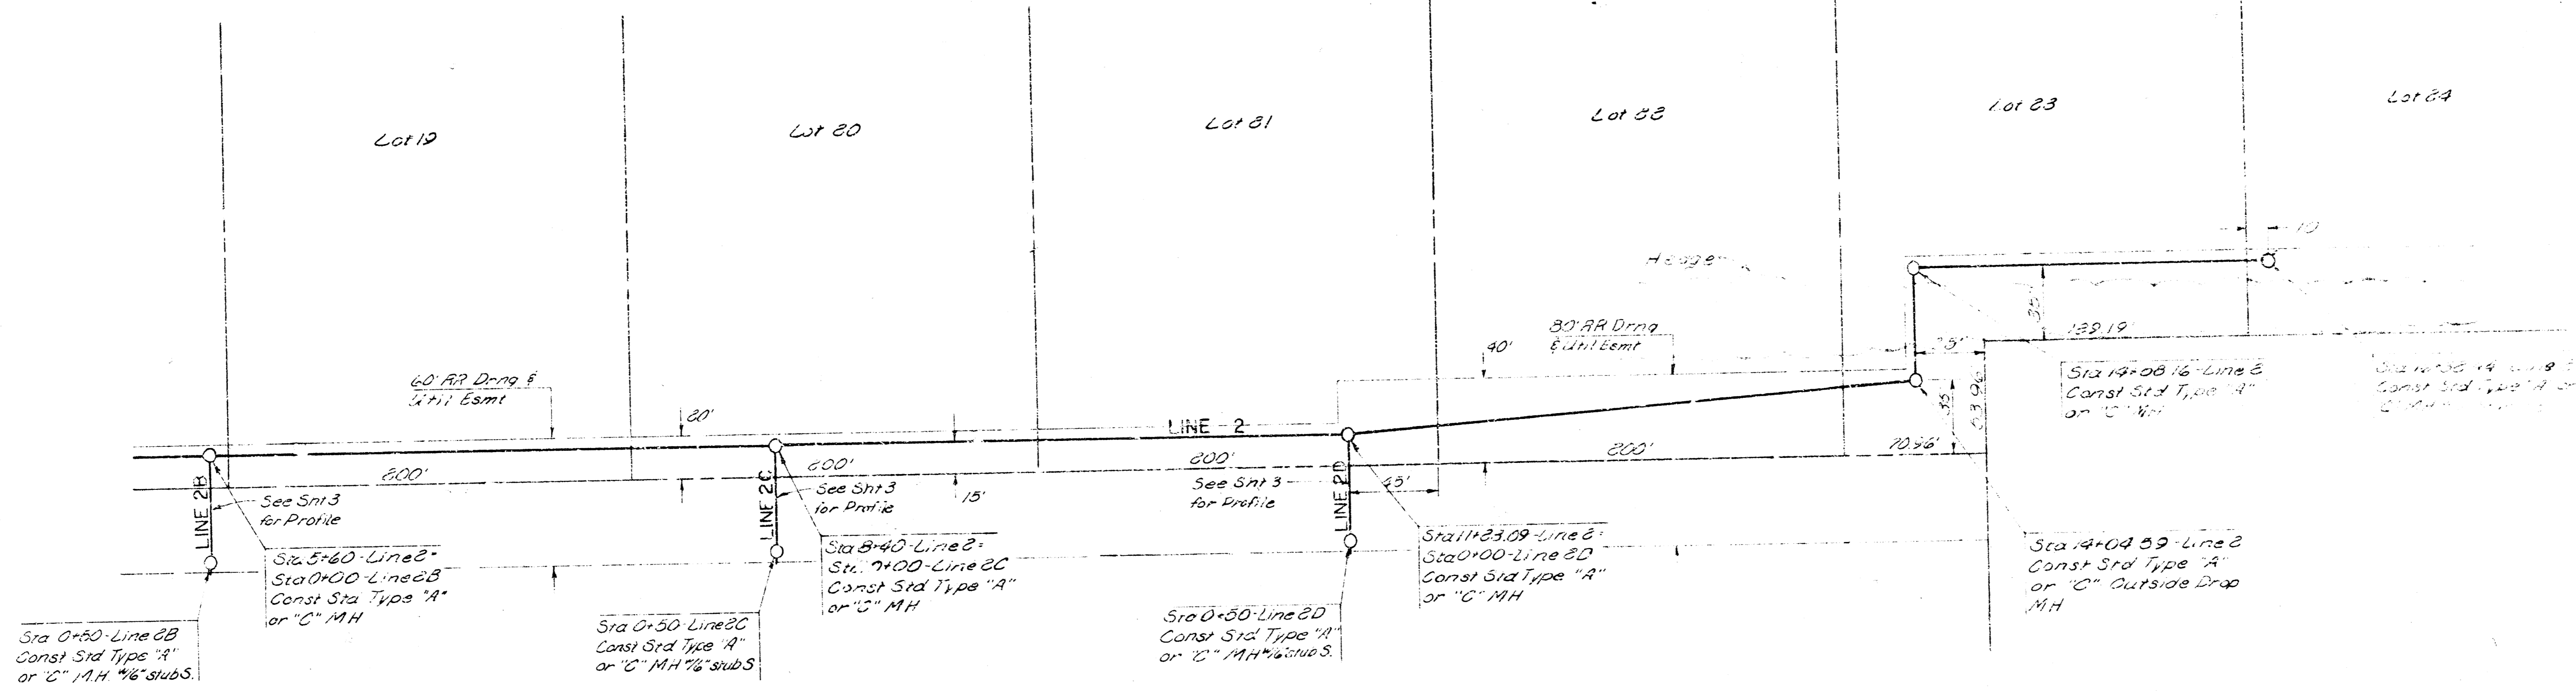

2M Sta 5+4 N.W. Corner 50.00' x 50.00' E.A. corner See 32706, 32707

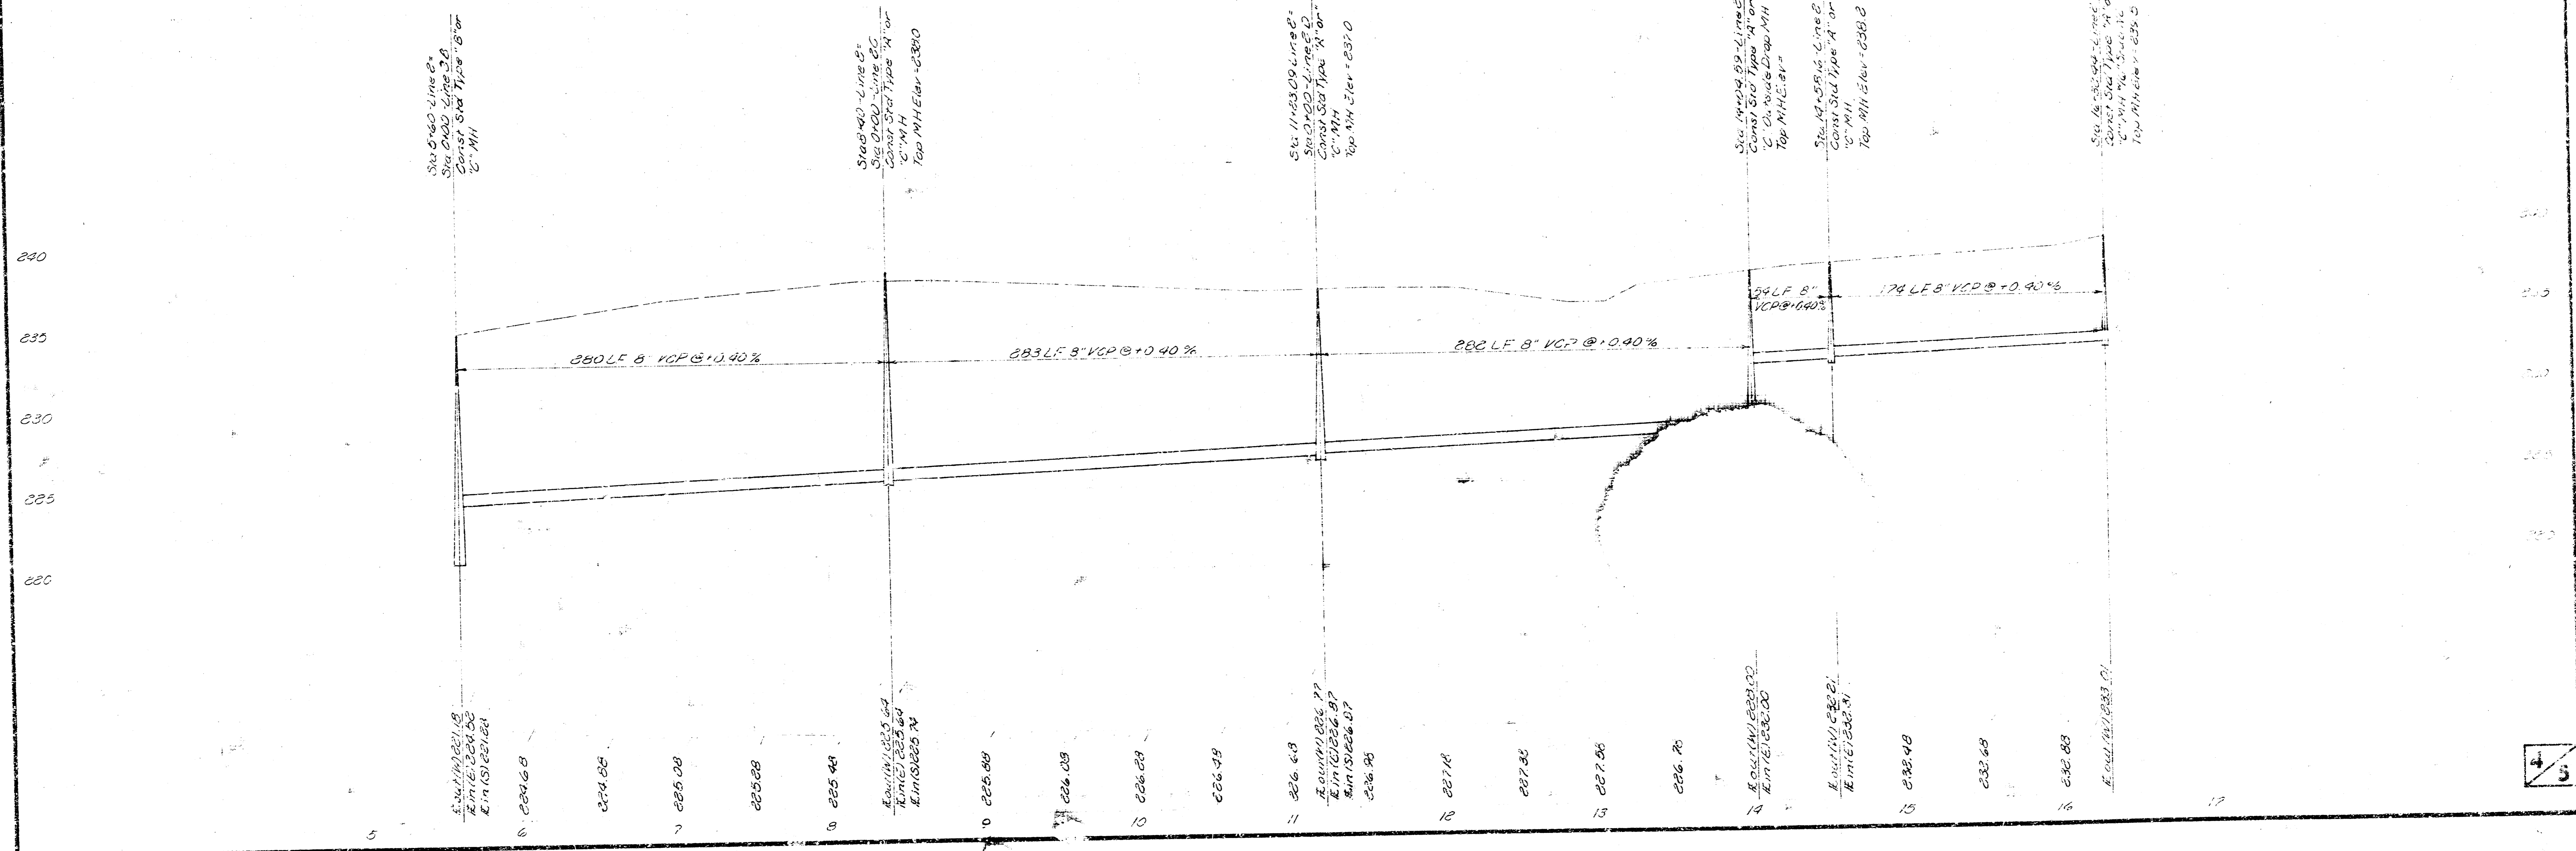

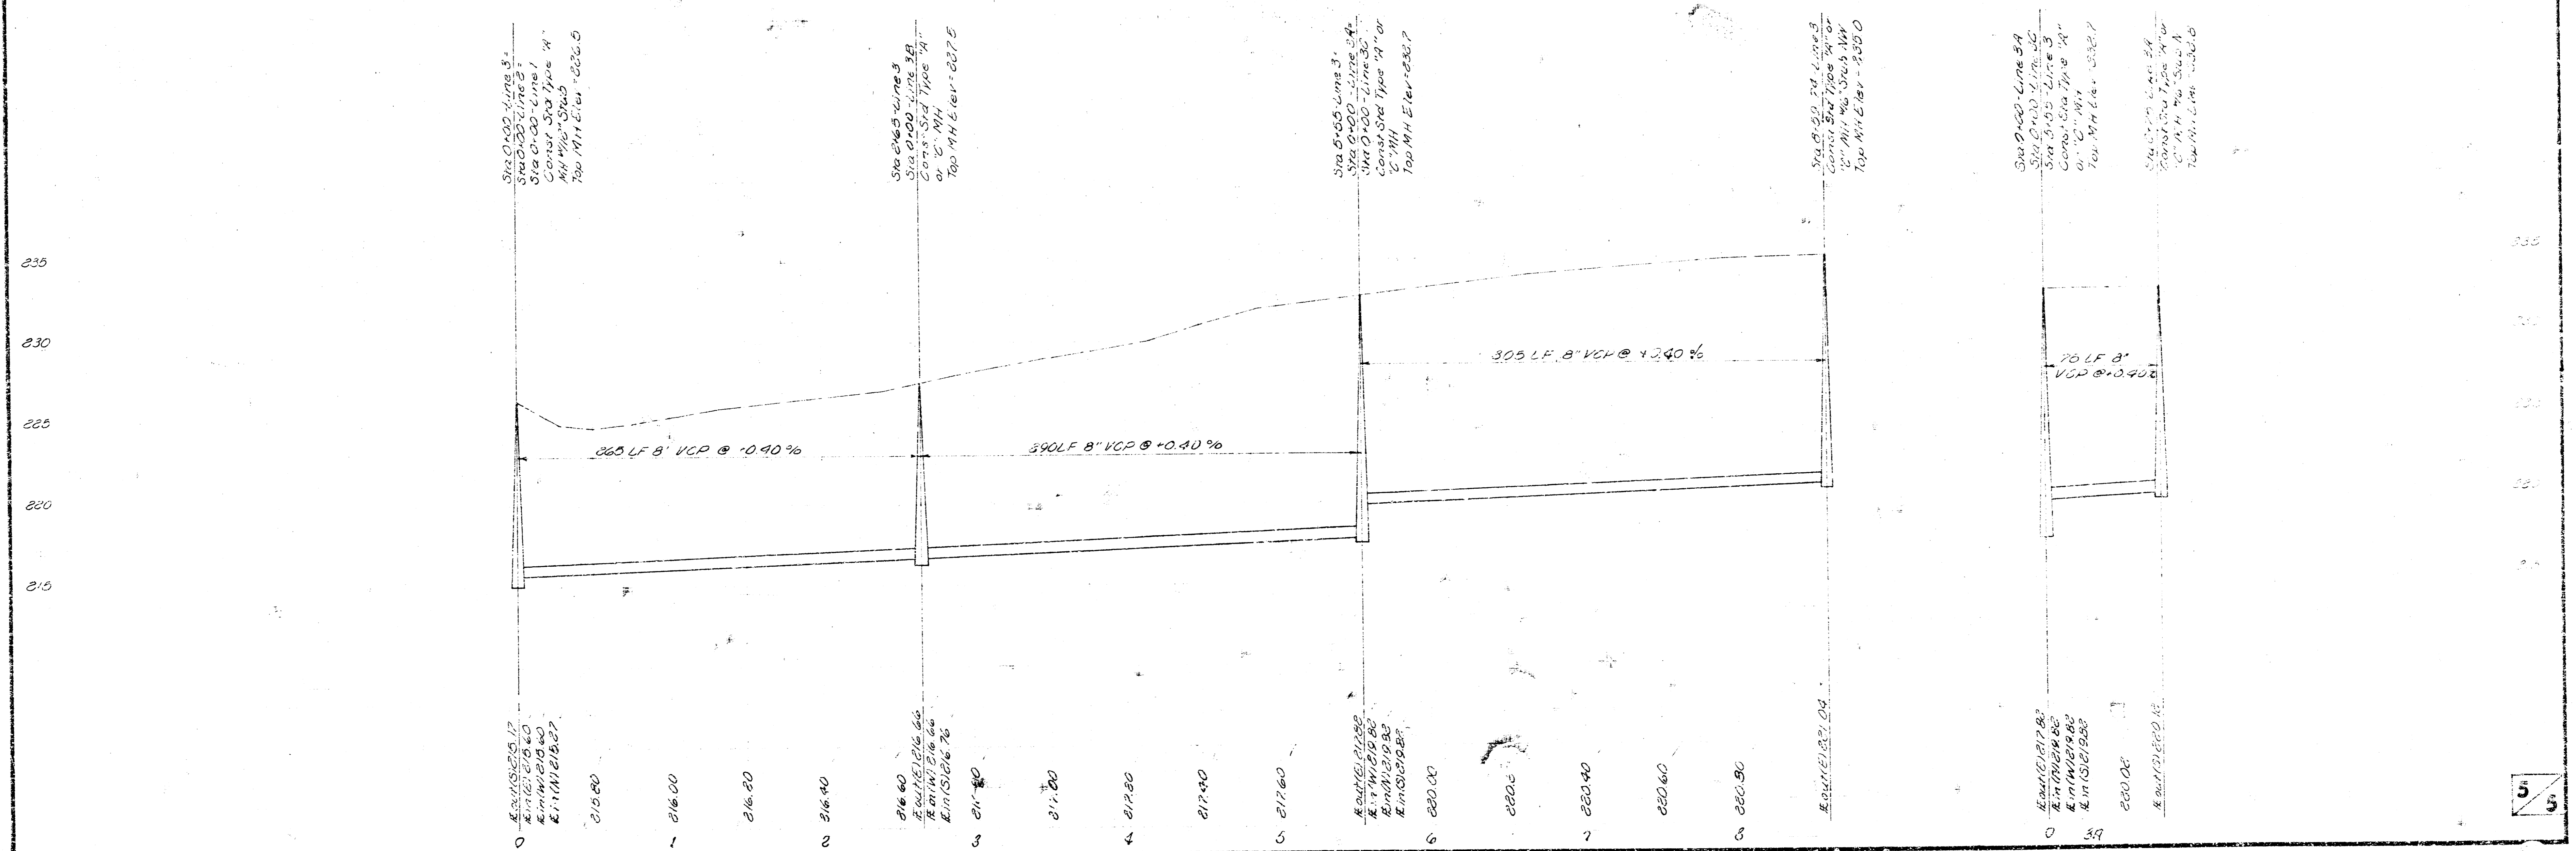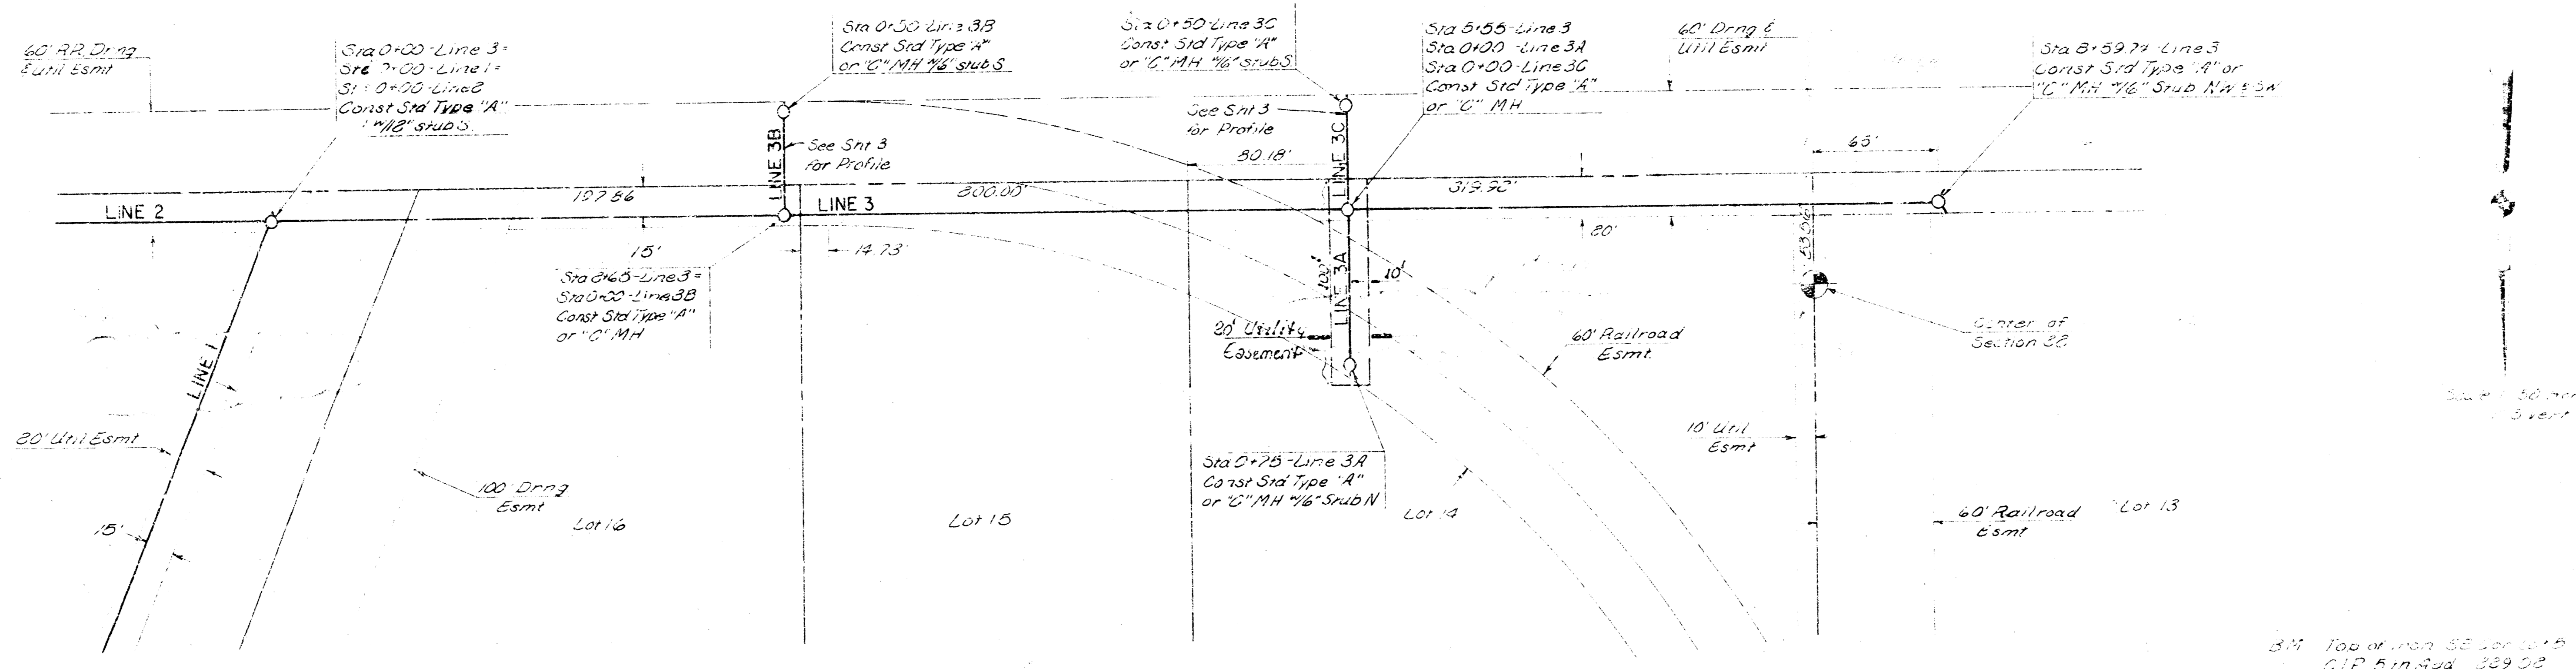

1-1-1-2