


Plan Scale 1"=5'
 Profile Scale 1"=5' Vert.
 1"=5' Vert.

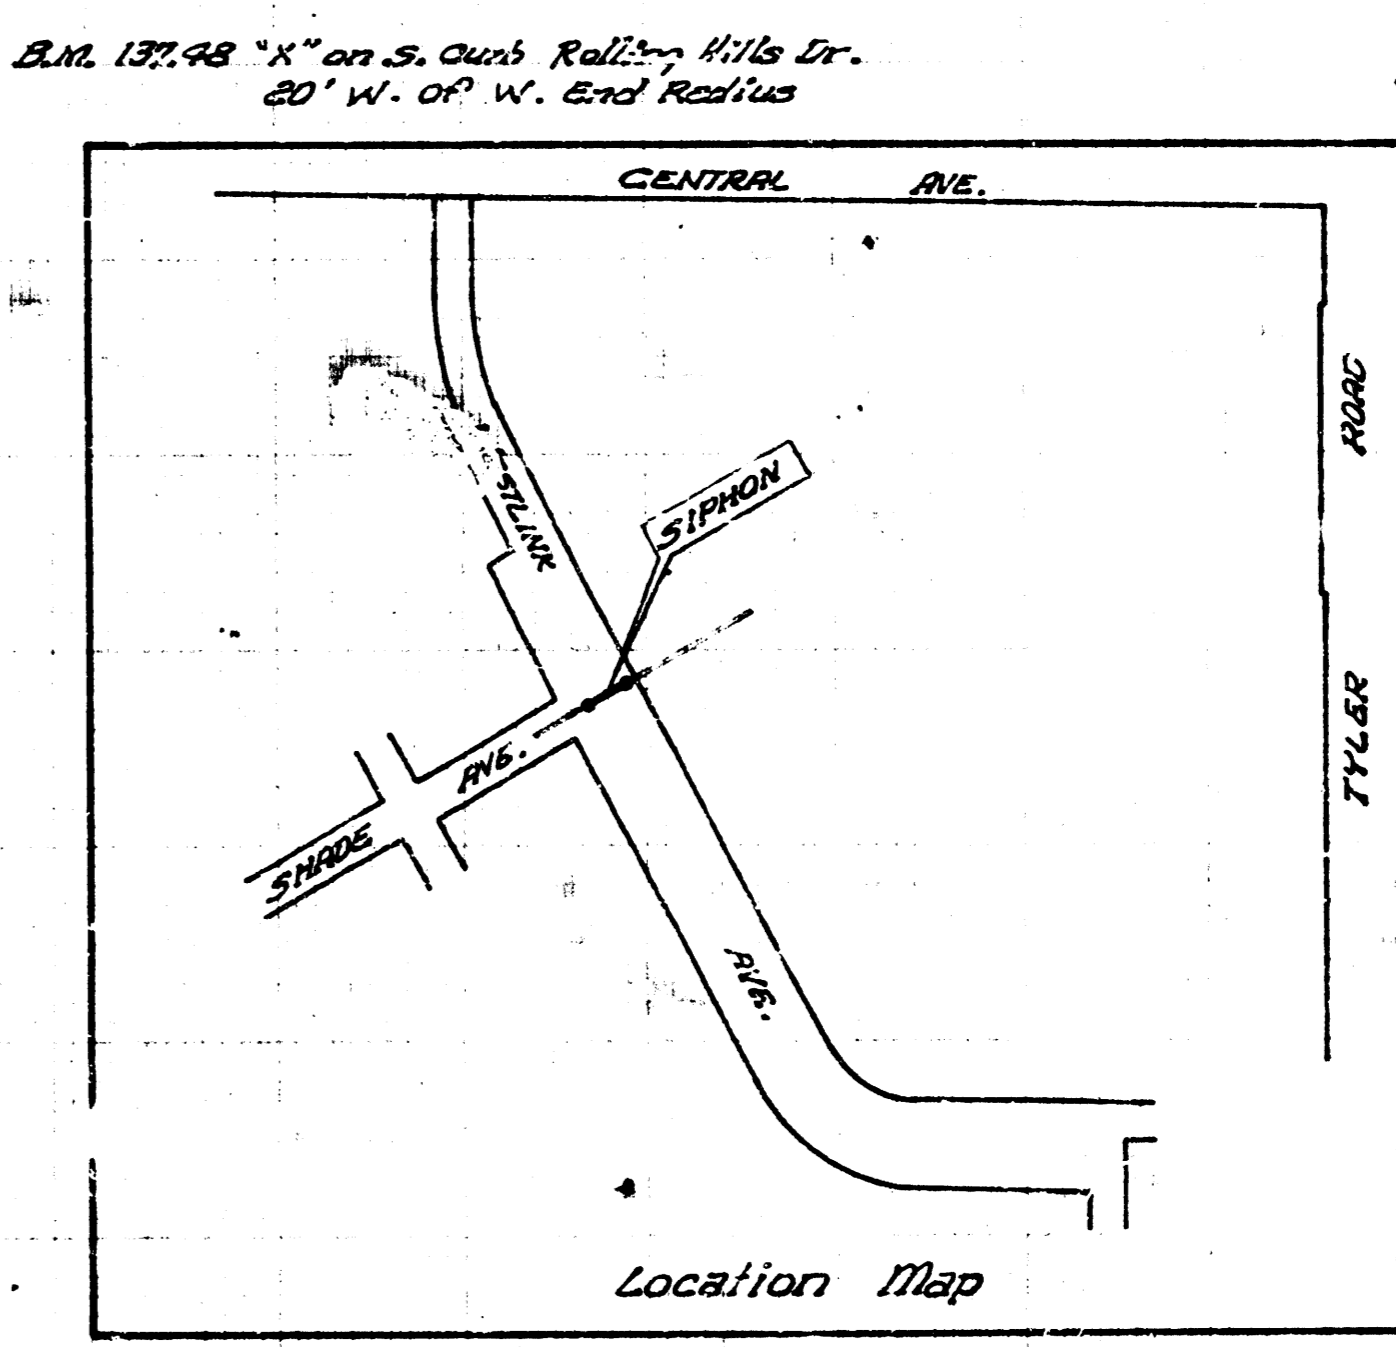


Note: Mechanical jump backfill to be included in lump sum bid of siphon.

Note: Mechanical jump backfill

Note: Mechanical jump backfill

Westlink - Rolling Hills Tributary to Cowskin Creek
 From 300 ft. North of Rolling Hills Drive to
 150 ft. North of 9th Street.

City of Wichita, Kansas
 S. E. Smith City Engineer
 Date - Oct. 1968 Proj. No. C28-15

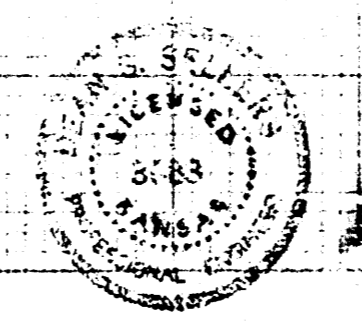

NOTE: USE FLEXIBLE JOINT C.I.P.