
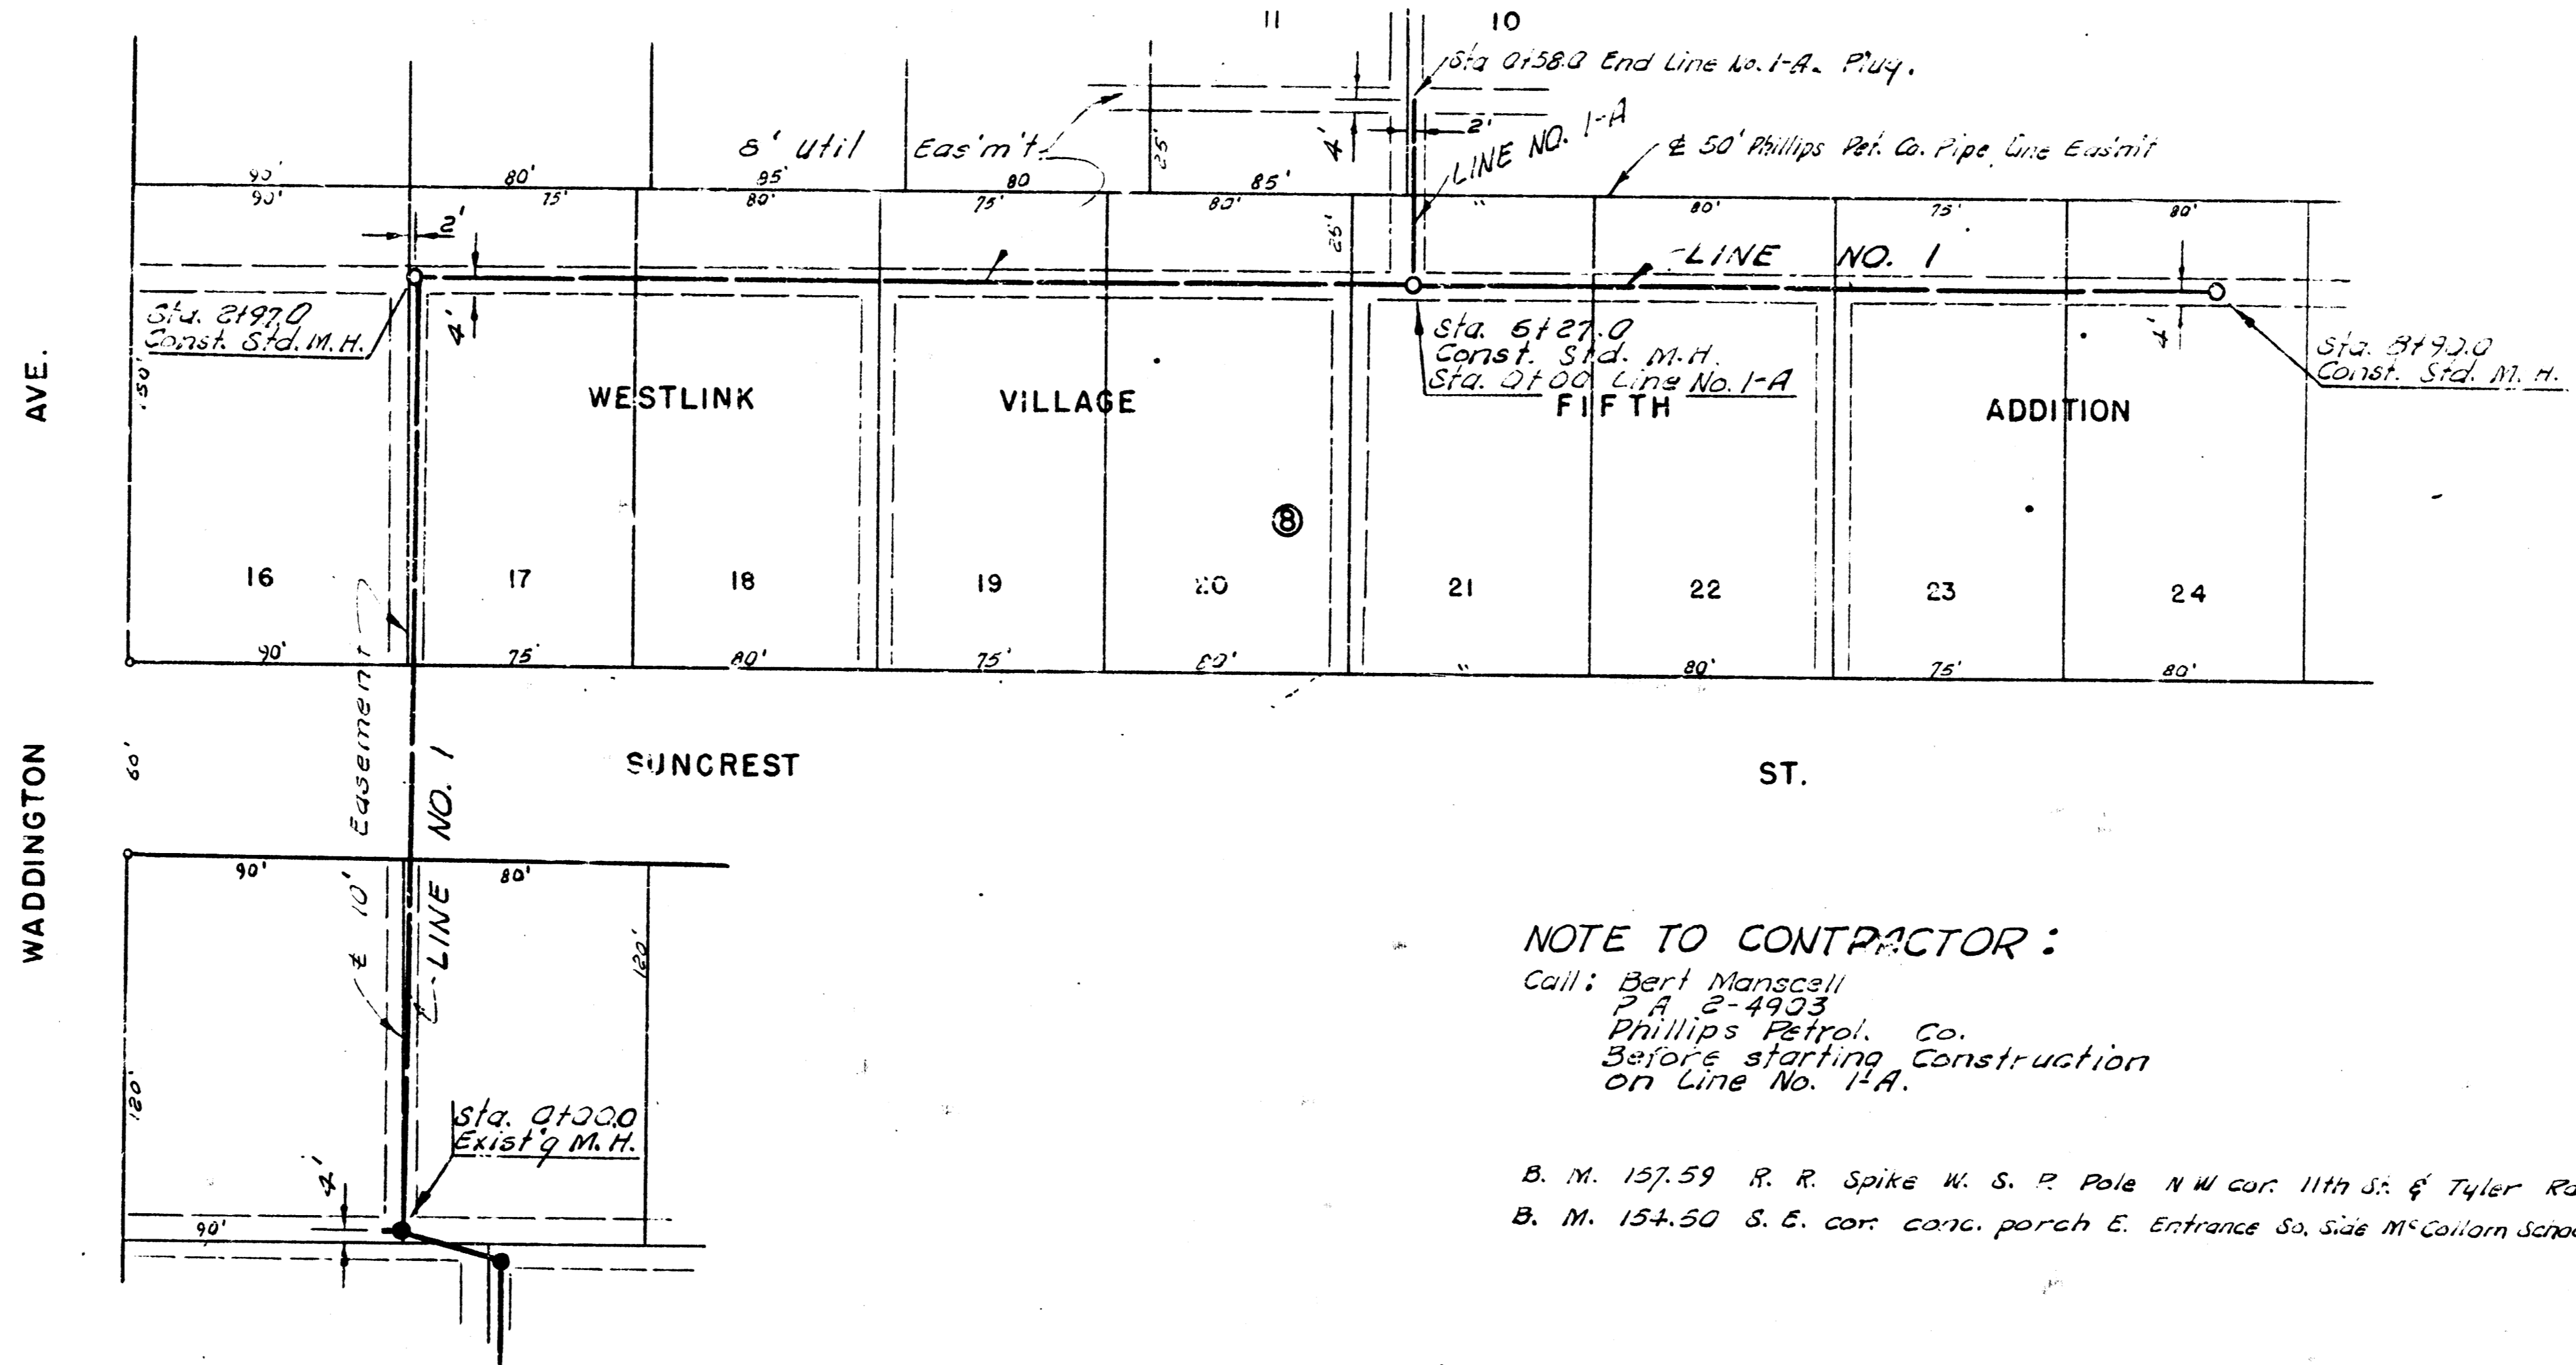


Survey by J. X. Book No. 105-Y
 Plan by J. X.
 Checked by J. X.

Plan Scale 1" = 40'
 Profile Scale 1" = 40' Horiz.
 1" = 4' Vert.

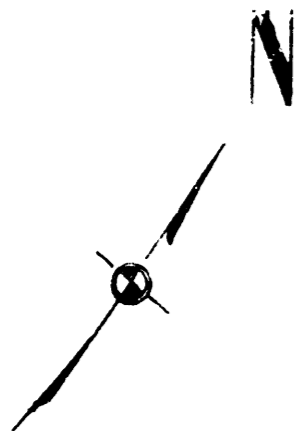

NOTE TO CONTRACTOR:

Call: Bert Manscell
 P. A. 2-4903
 Phillips Petrol. Co.
 Before starting construction
 on Line No. 1-A.

B. M. 157.59 R. R. Spike W. S. P. Pole N.W. cor. 11th St. & Tyler Rd.
 B. M. 154.50 S. E. cor. conc. porch E. Entrance So. Side McConam School NW 11th & Waddington.

160


150

140



160

150

140

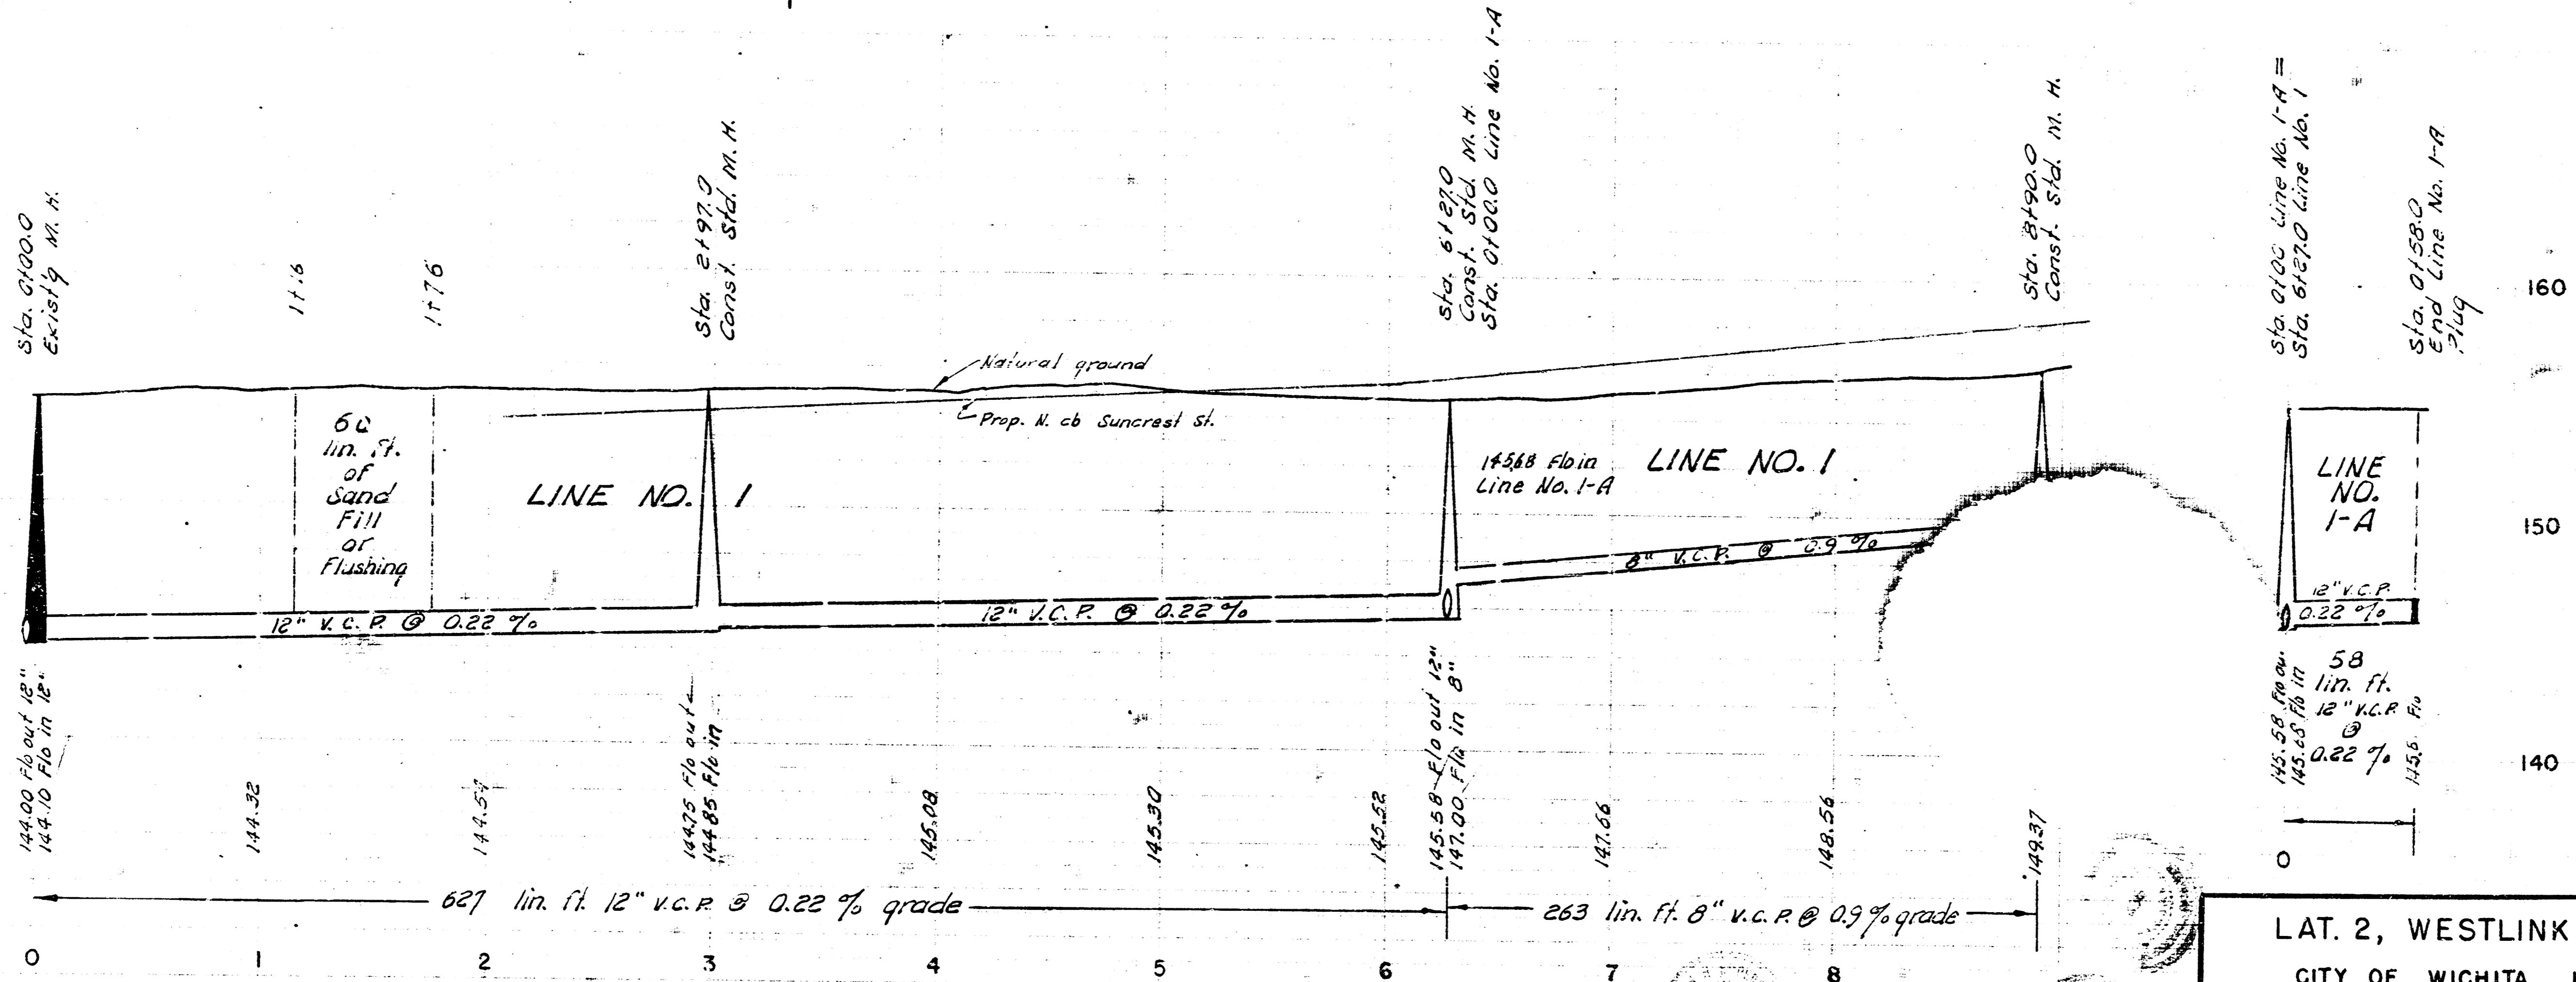

LAT. 2, WESTLINK SEWER
 CITY OF WICHITA, KANSAS
 B. E. SMITH CITY ENGINEER
 MAY 1964 PROJECT NO. C23-38
 SHEET NO. 1 OF 2

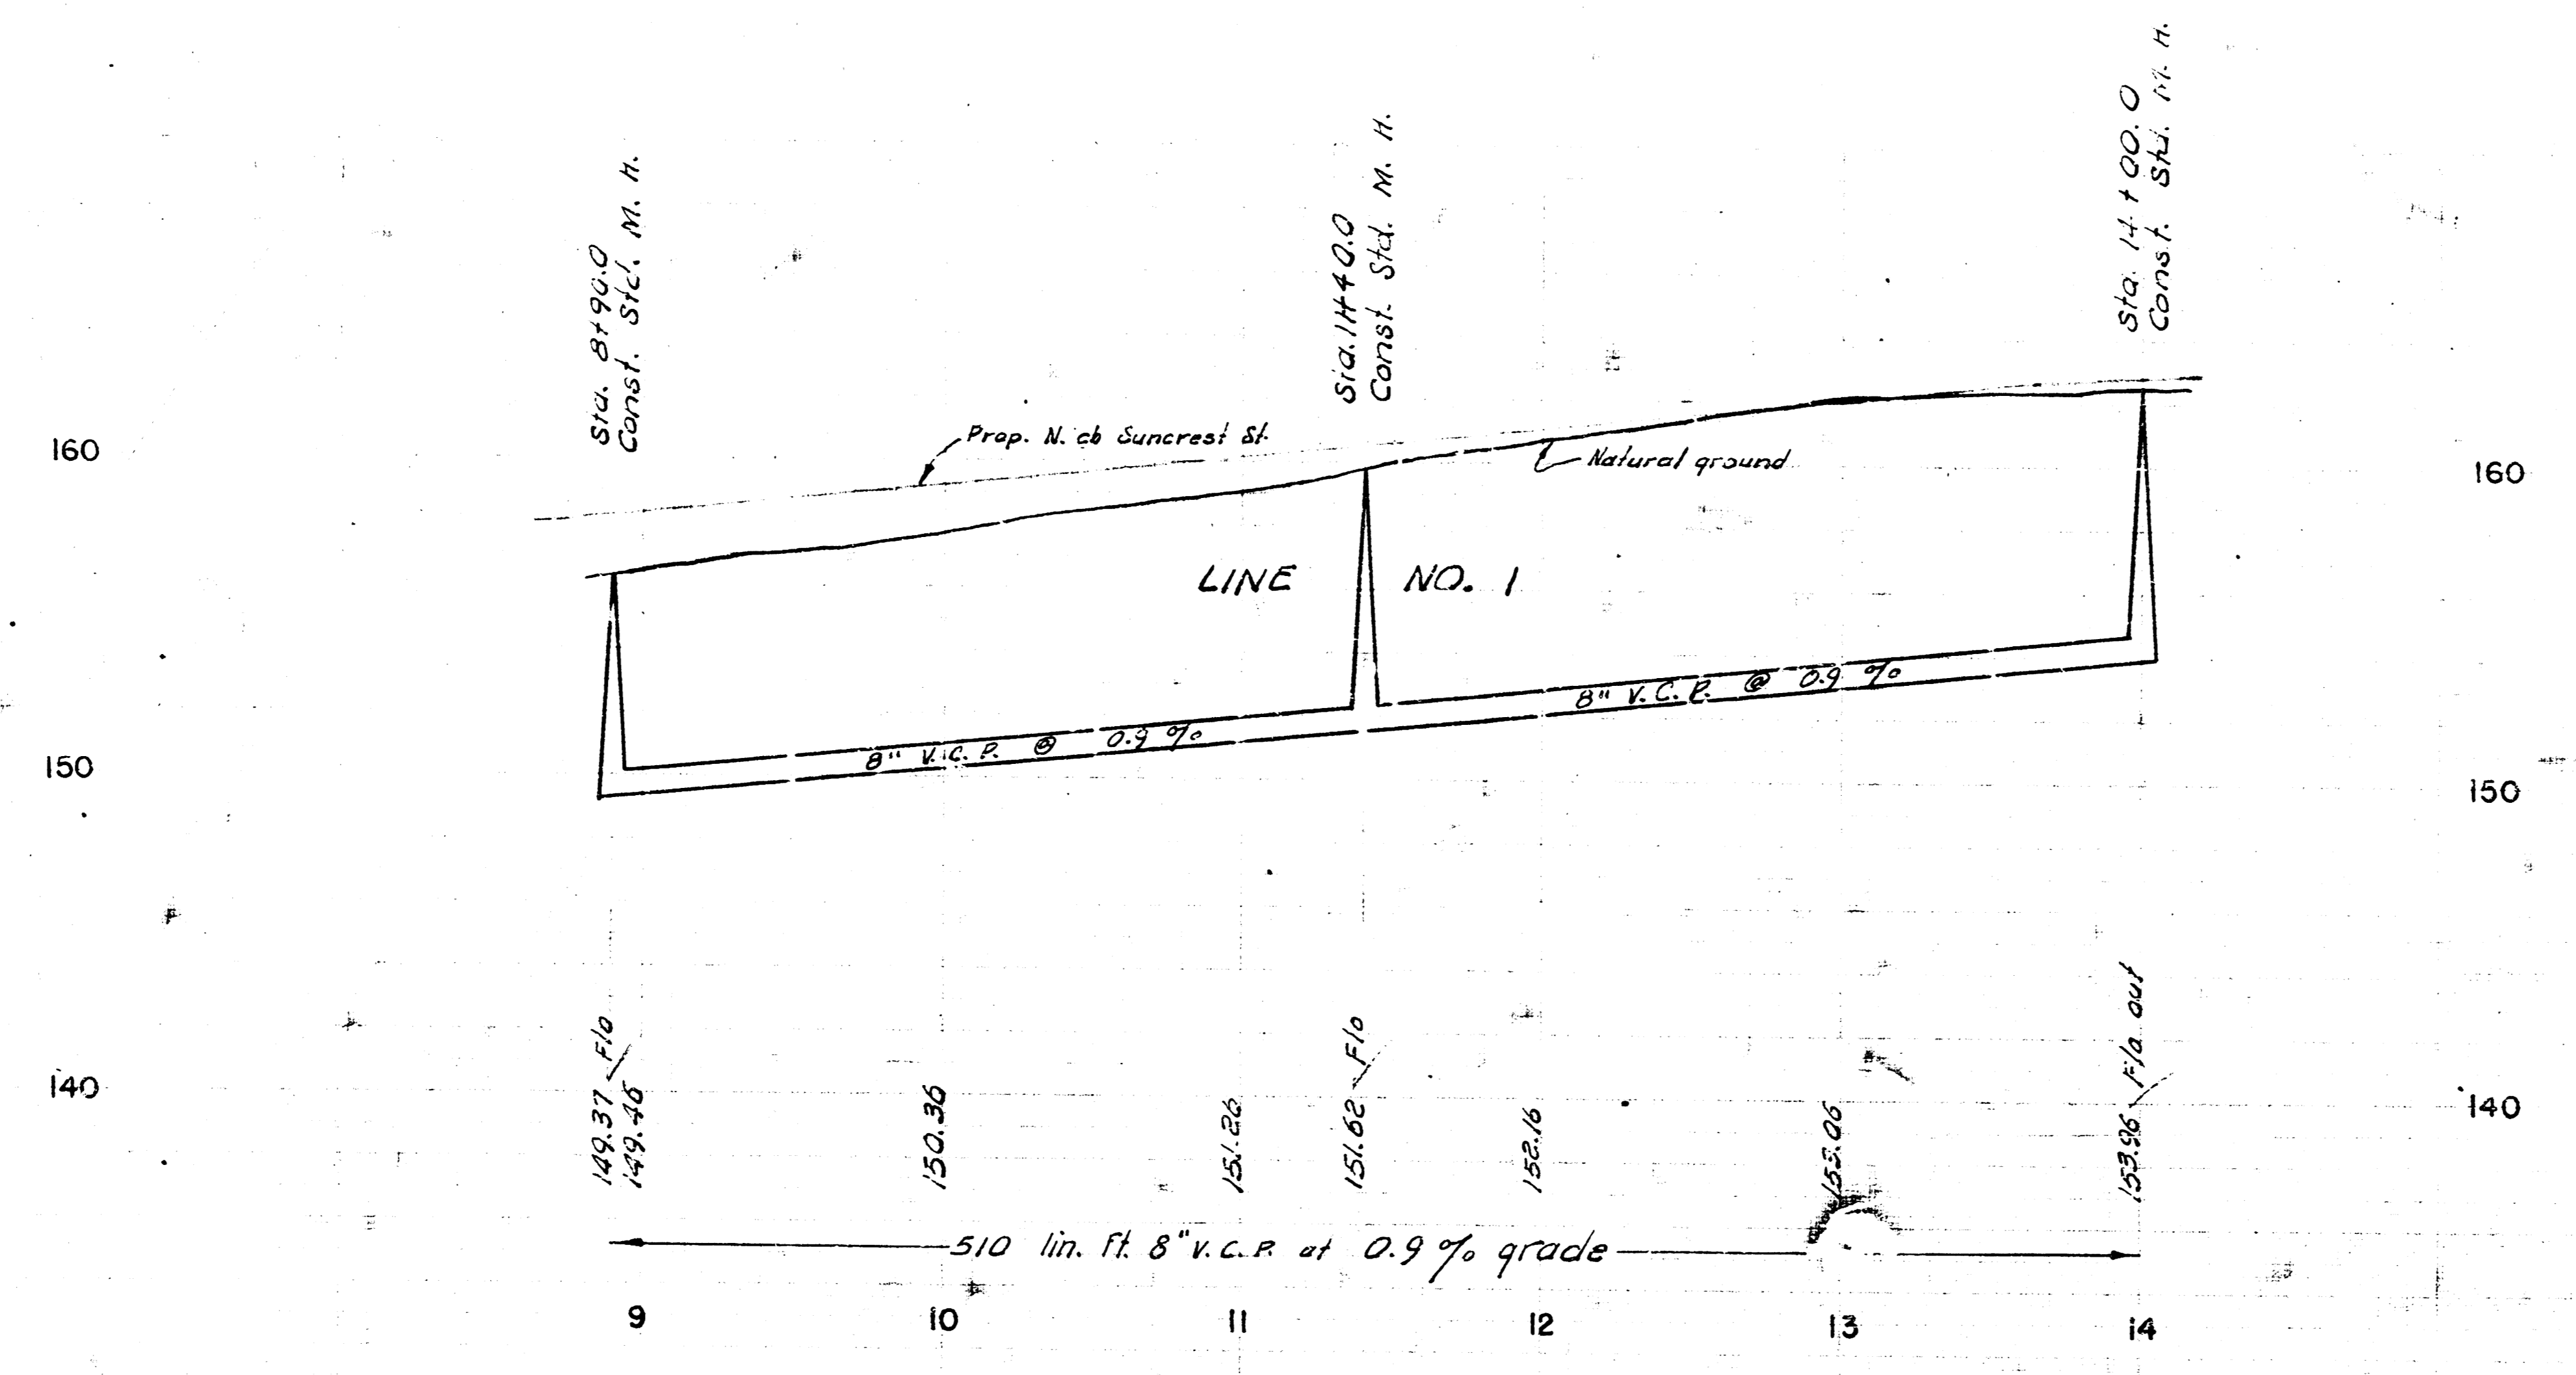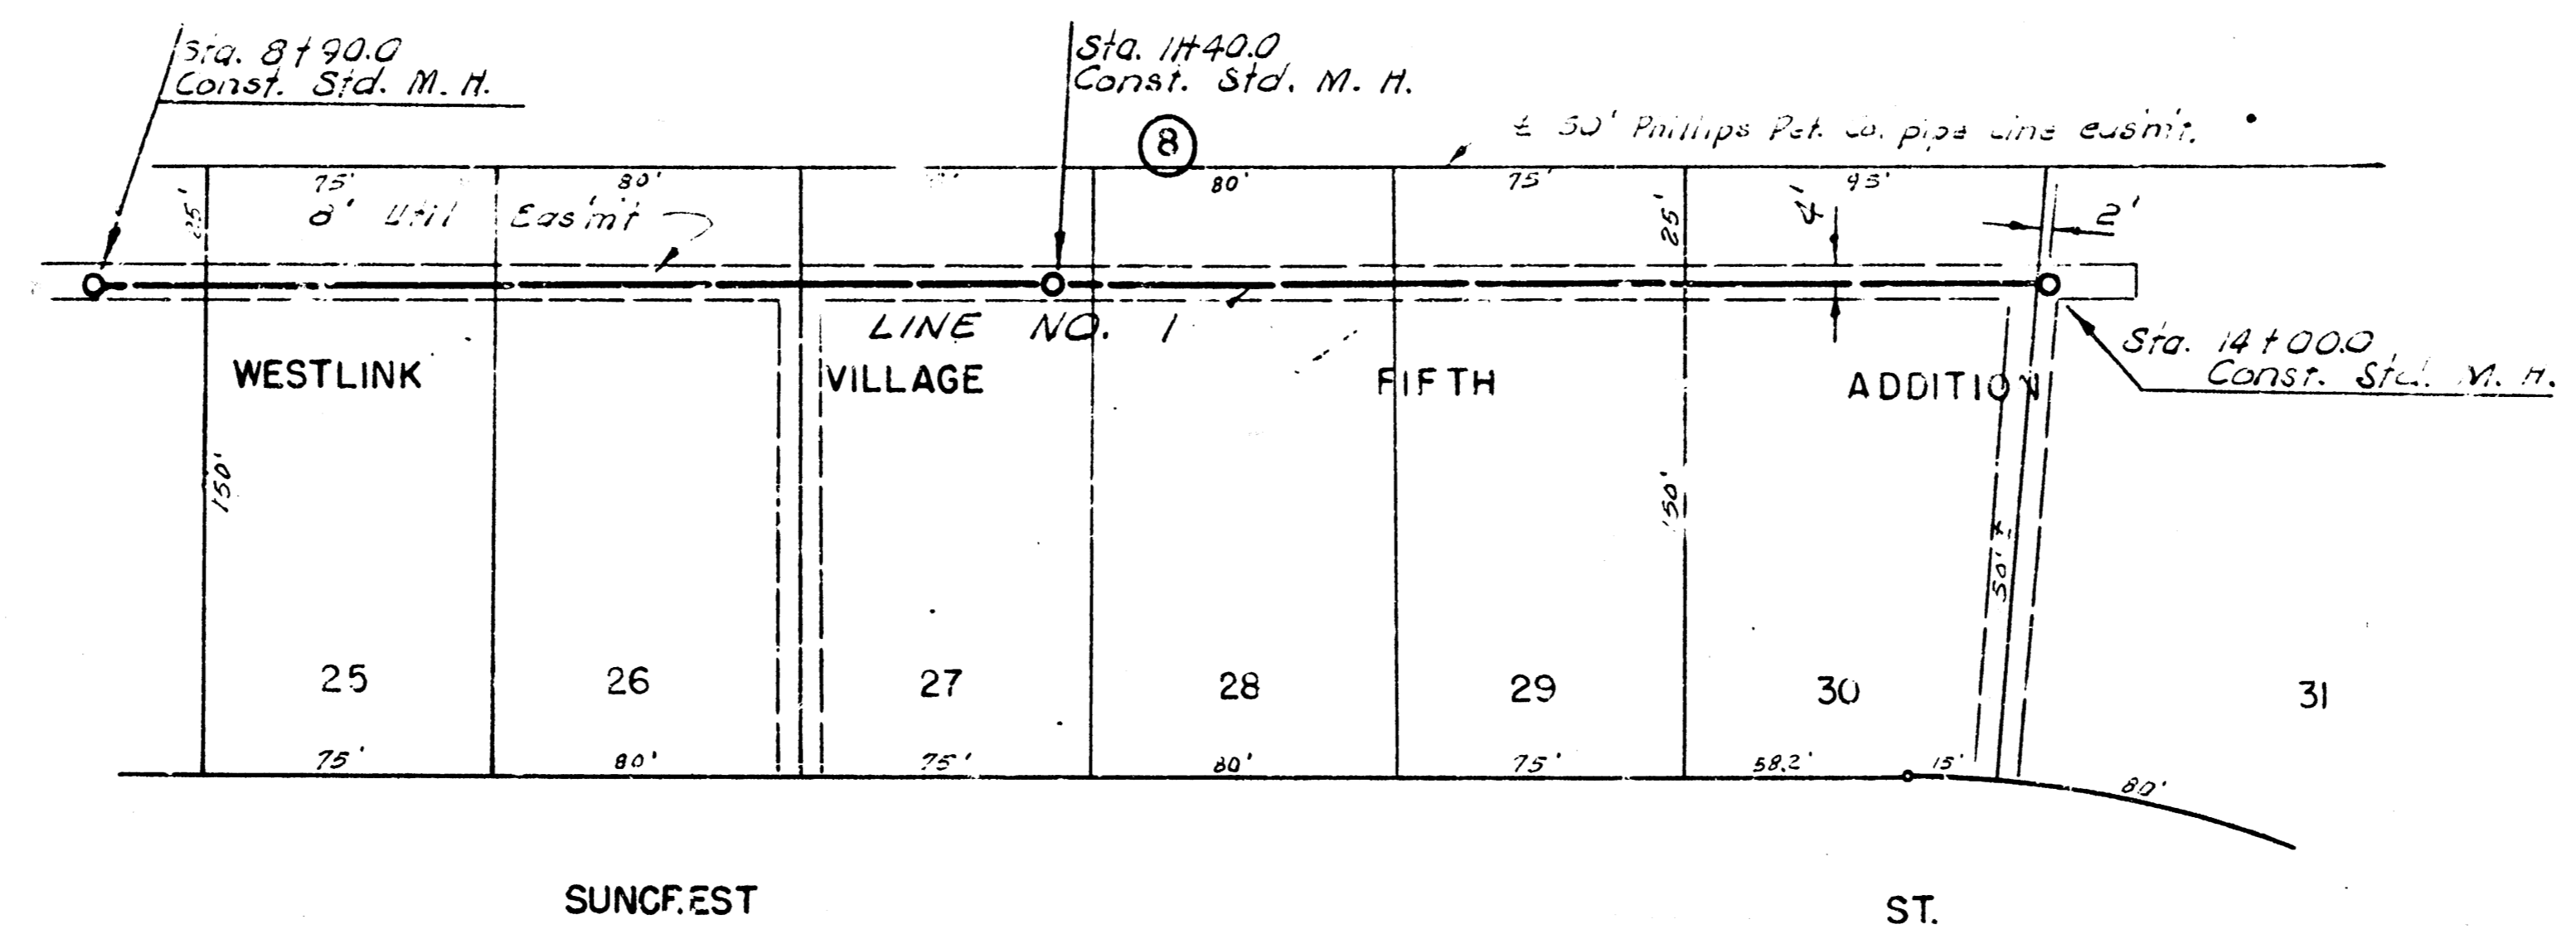

LAT. 2, WESTLINK SEWER
 PROJECT NO. C23-38
 SHEET NO. 2 OF 2