


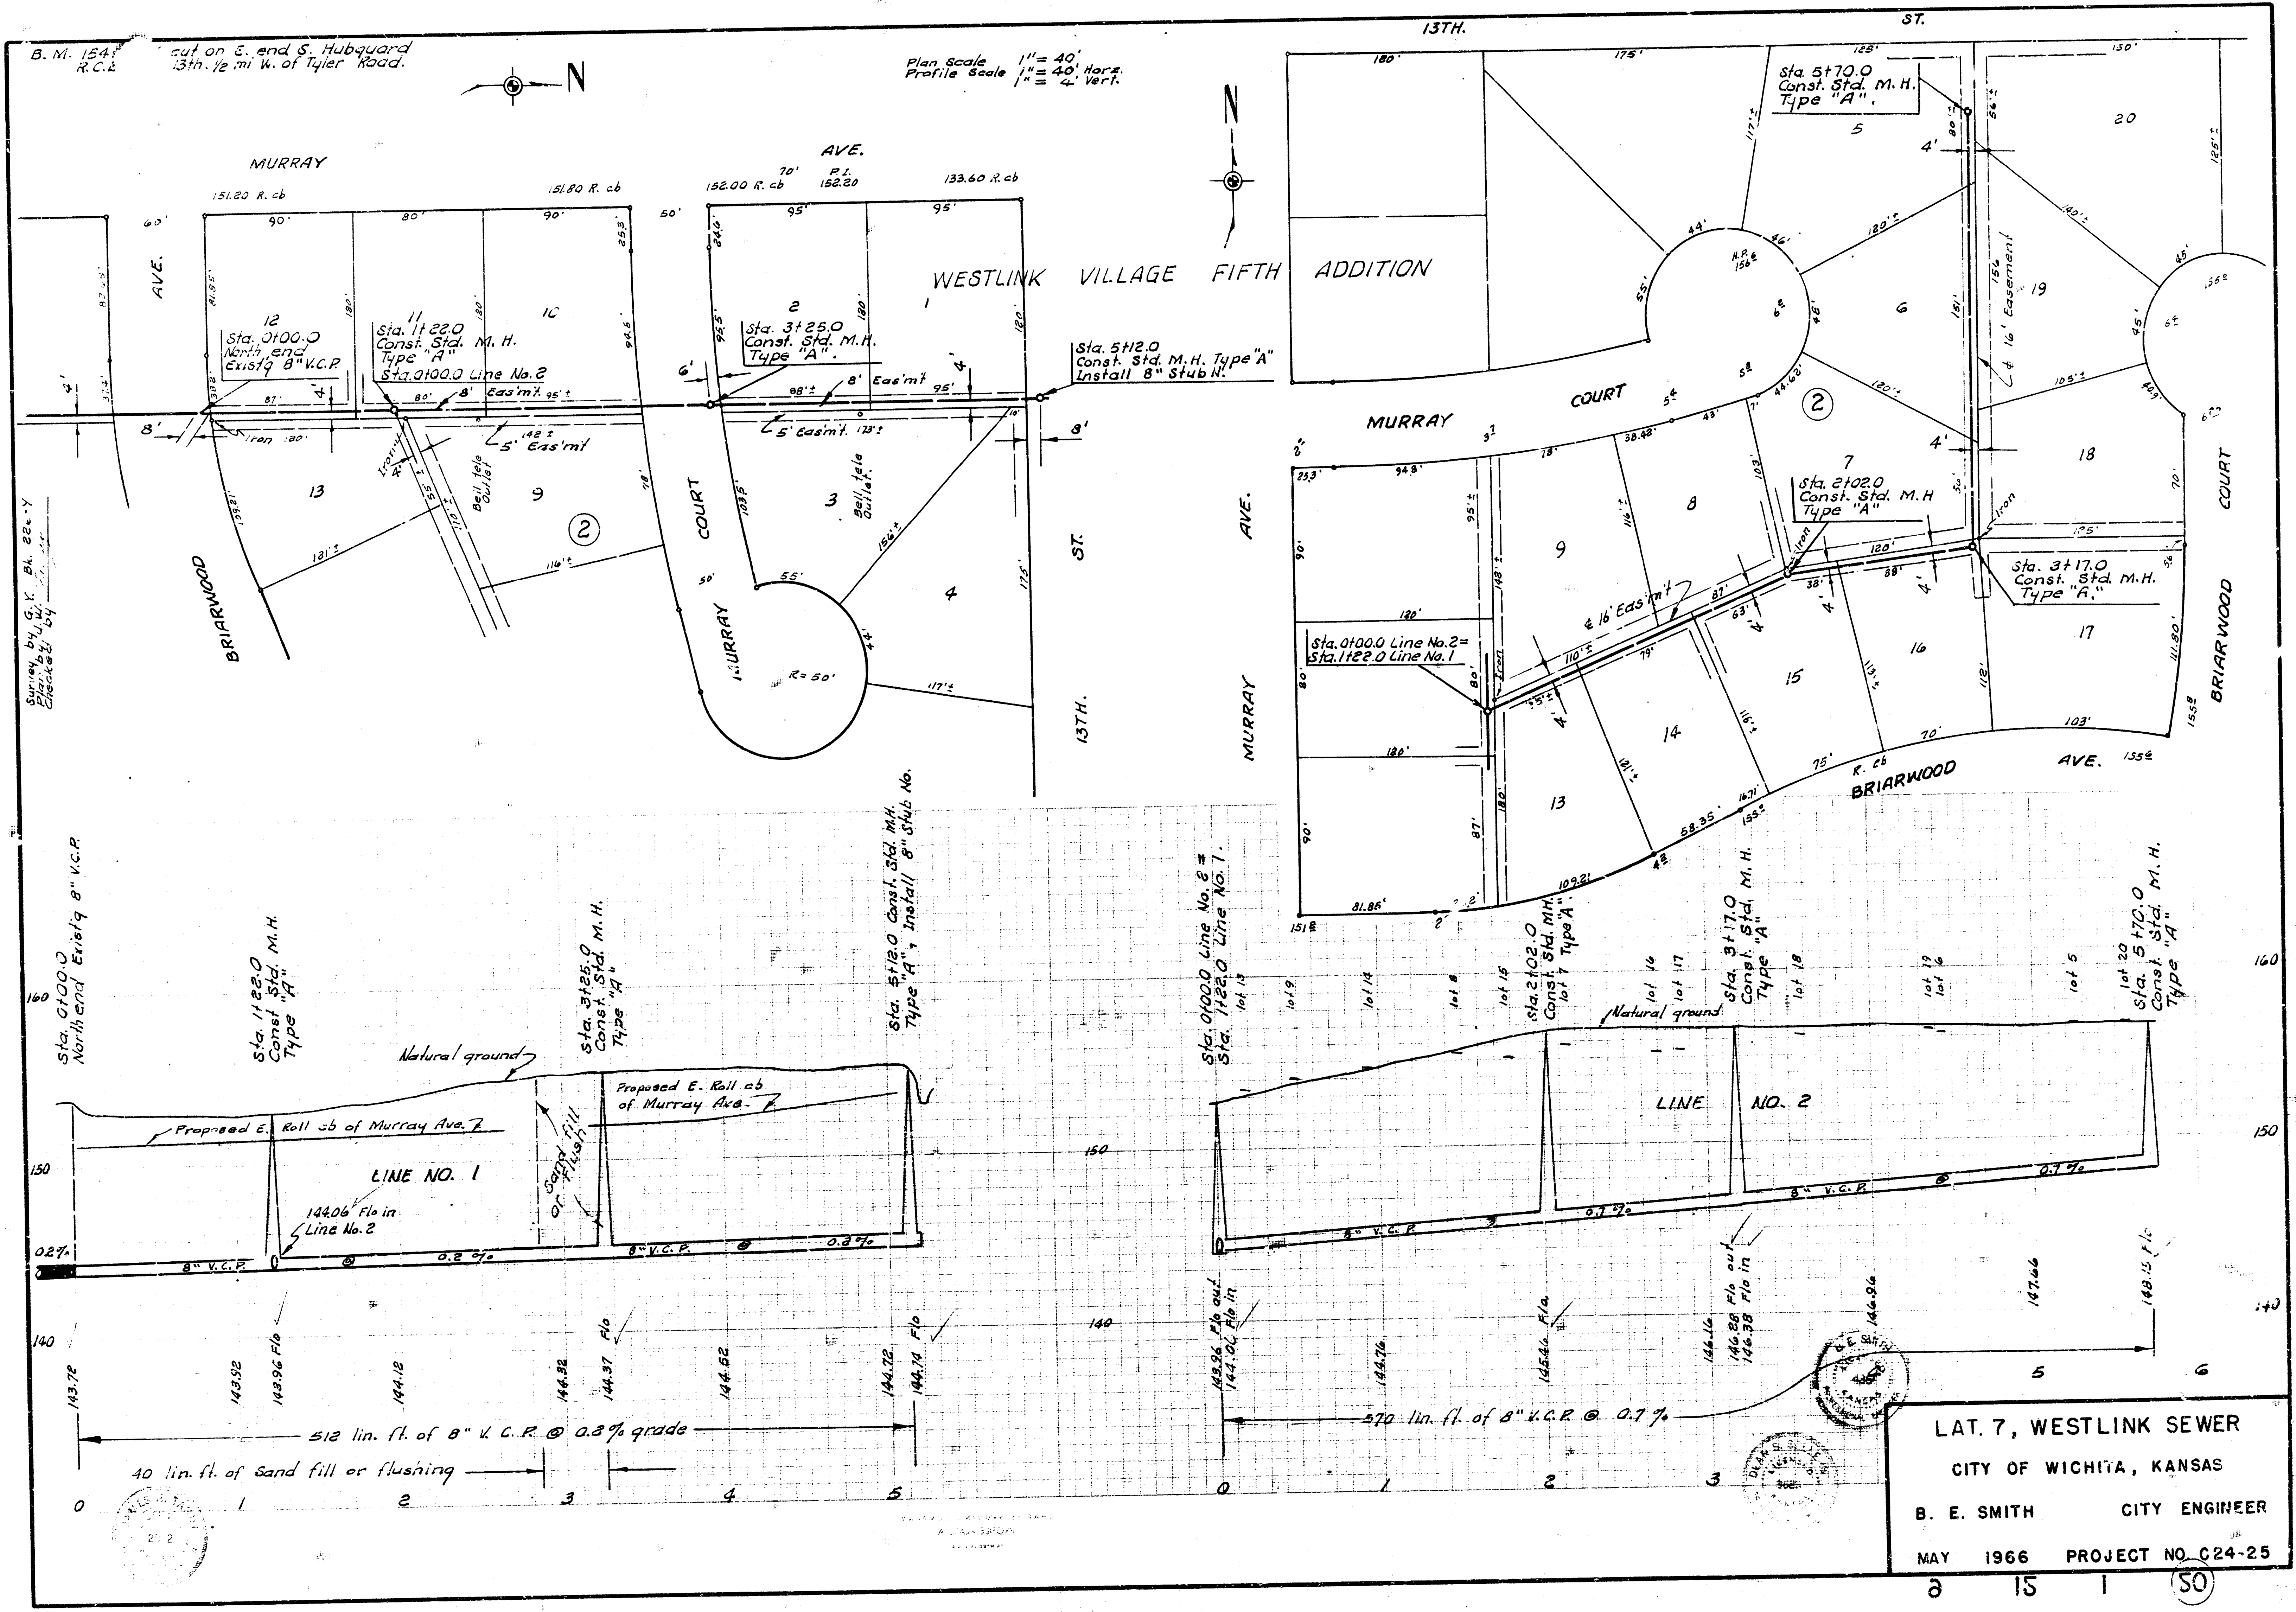

B. M. 154
R.C.C.
cut on E. and S. Hubbard
1 1/2 mi. W. of Tyler Road.

Plan Scale 1" = 40'
Profile Scale 1" = 4' Vert.

Survey by G. K. B. 22-4
Checked by

Sta. 0100.0
North end
Existg 8" V.C.P.

Sta. 1122.0
Const. Std. M.H.
Type "A"

Sta. 3125.0
Const. Std. M.H.
Type "A"

Sta. 5120.0 Const. Std. M.H.
Type "A" Install 8" Std. No.

Sta. 0100.0 Line No. 2
Sta. 1122.0 Line No. 1

Sta. 2102.0
Const. Std. M.H.
Type "A"

Sta. 3170.0
Const. Std. M.H.
Type "A"

Sta. 5170.0
Const. Std. M.H.
Type "A"

LAT. 7, WESTLINK SEWER
CITY OF WICHITA, KANSAS
B. E. SMITH CITY ENGINEER
MAY 1966 PROJECT NO. C24-25