
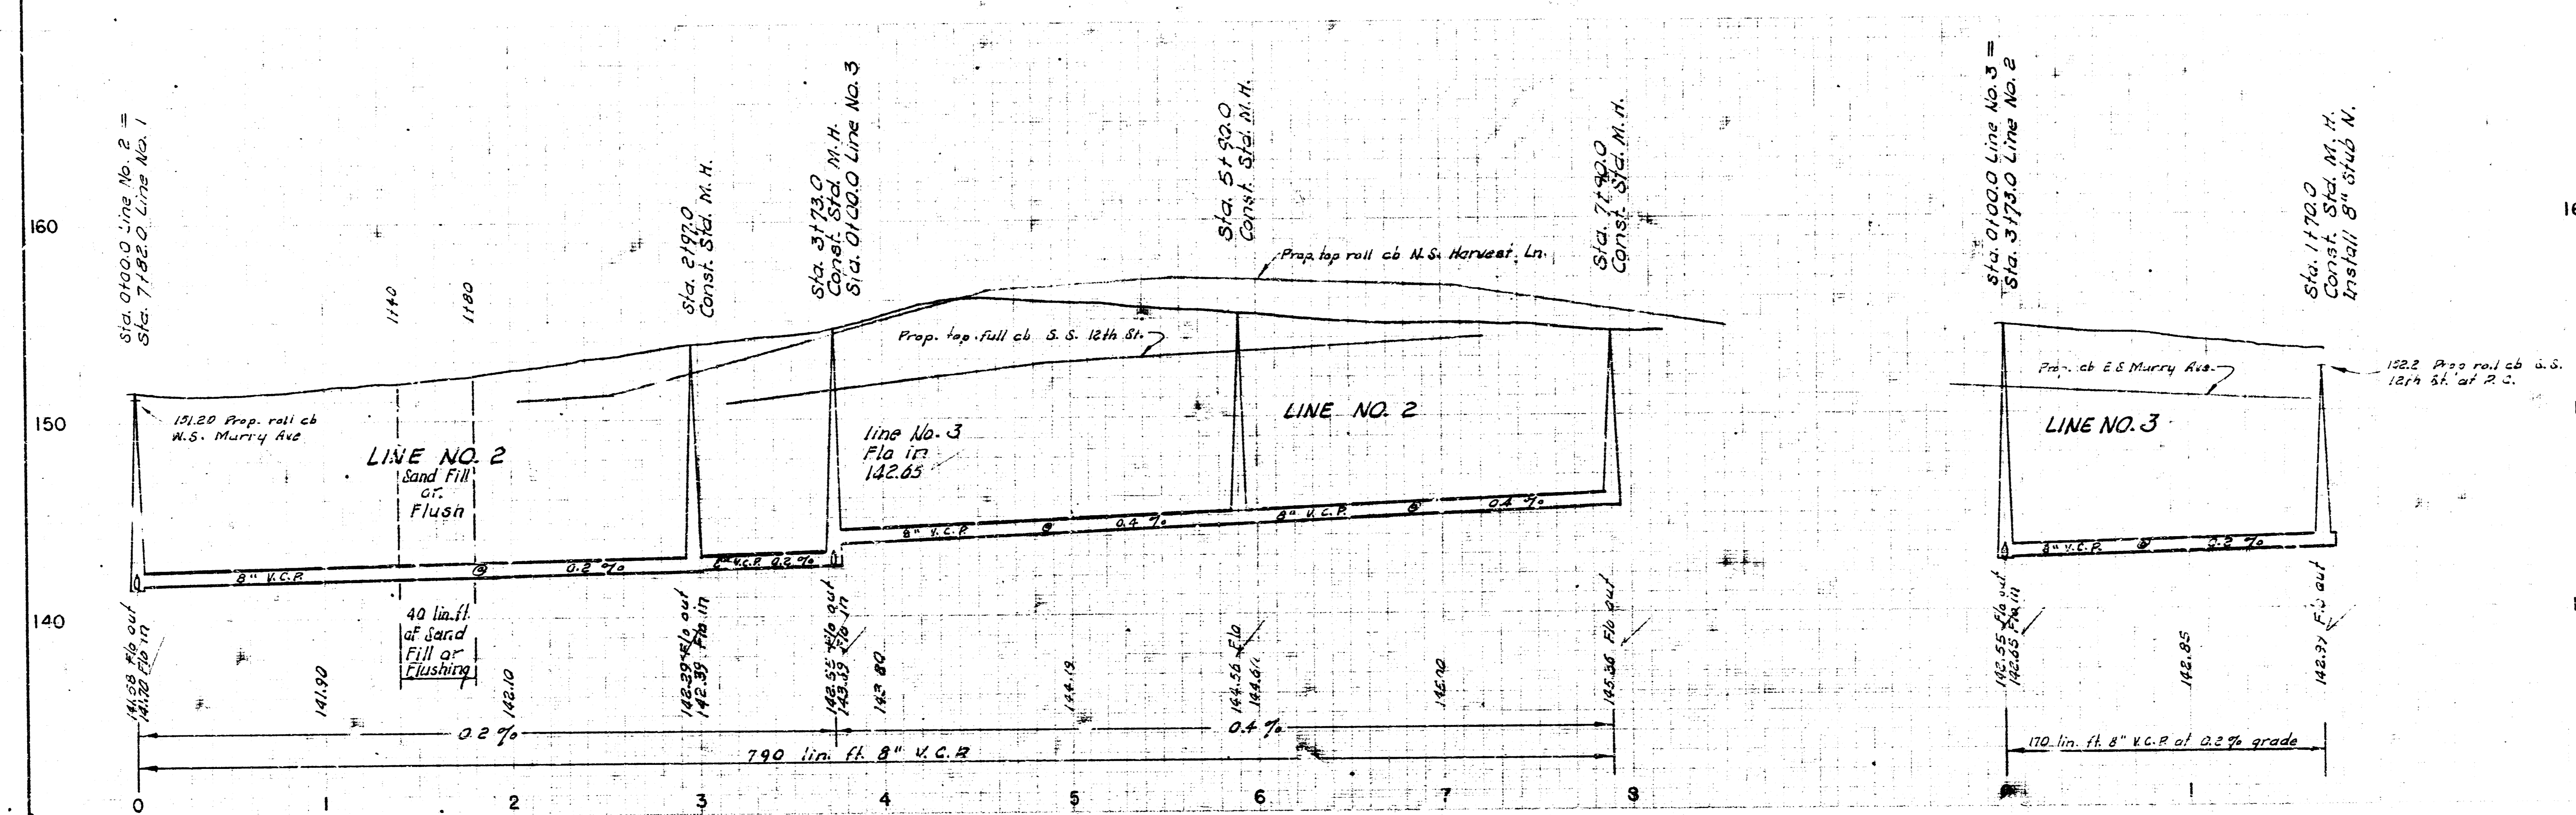


LAT. 10, WESTLINK SEWER  
 CITY OF WICHITA, KANSAS  
 B. E. SMITH CITY ENGINEER  
 MARCH 1965 PROJECT NO. C24-28  
 SHEET NO. 1 OF 2

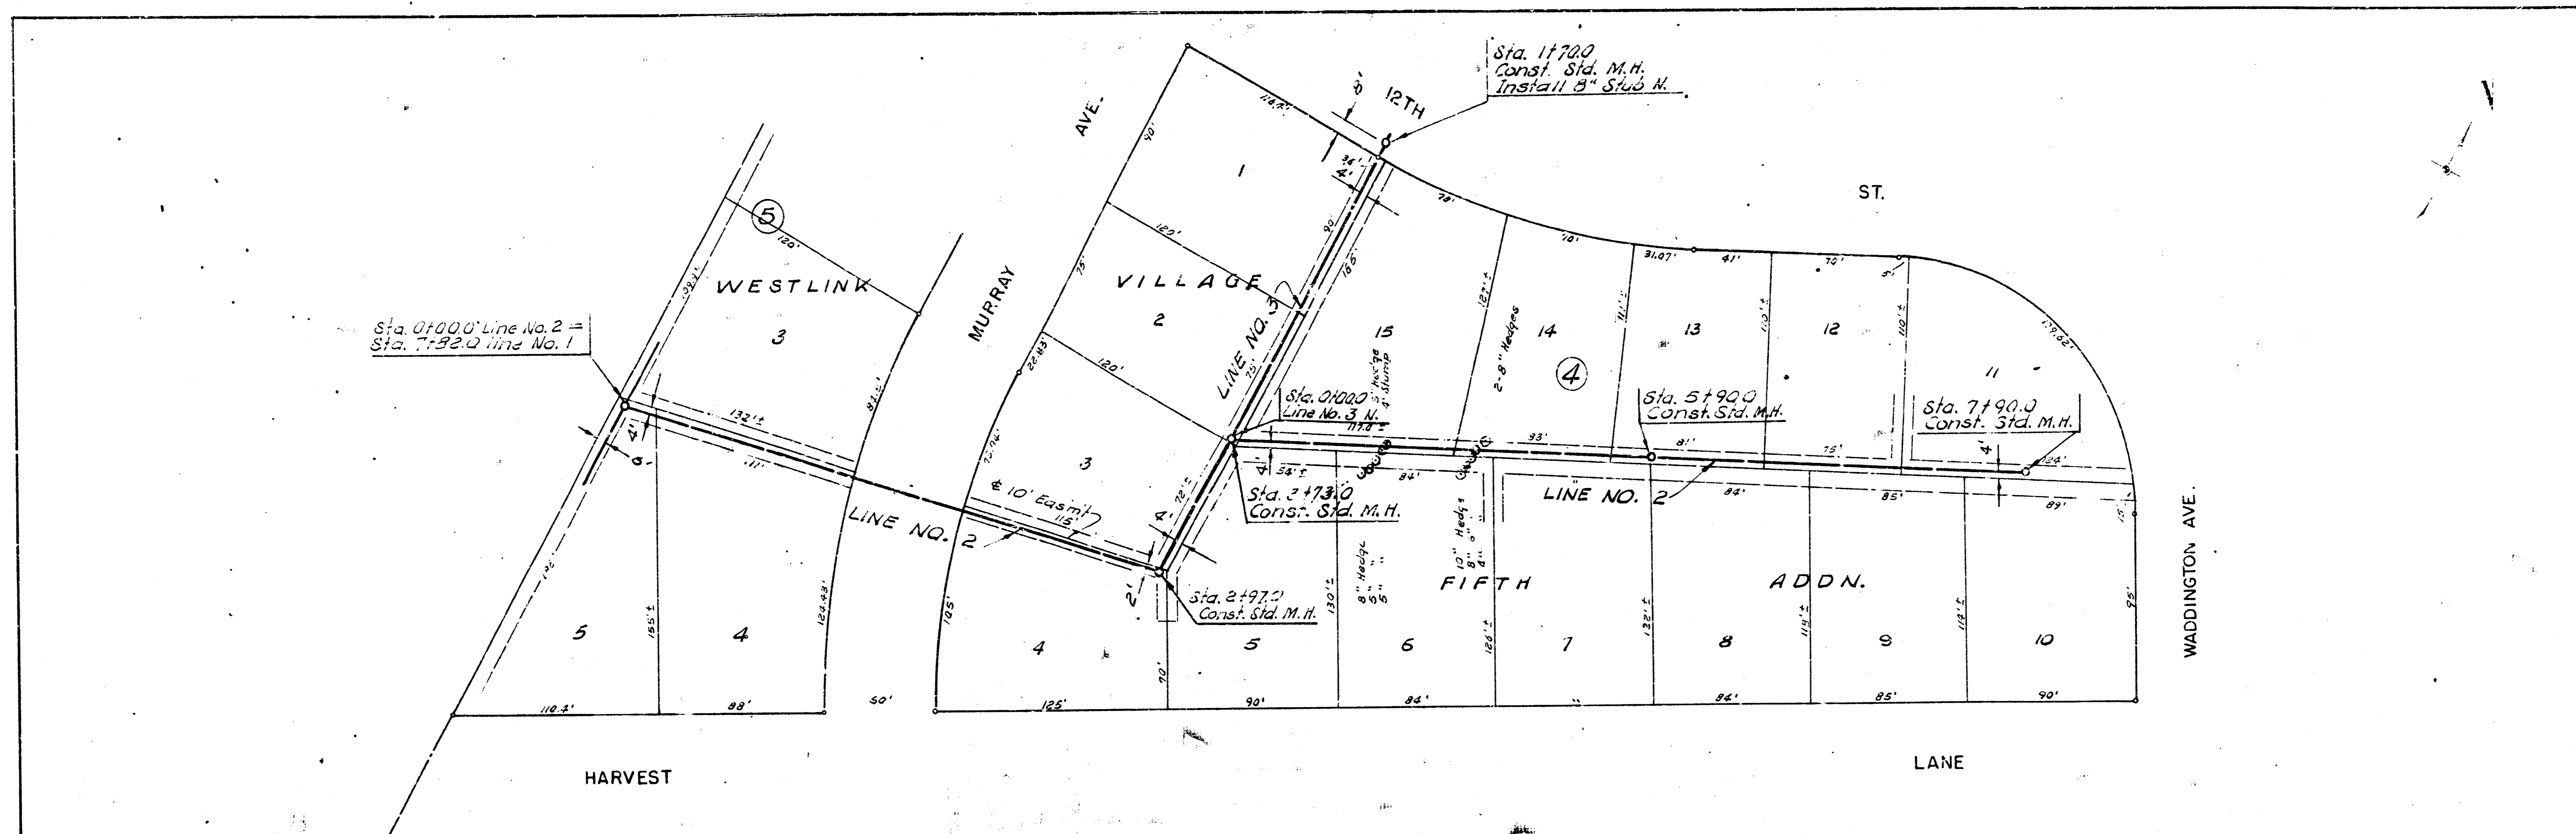

L.A.T. 10, WESTLINK SEWER  
 PROJECT NO. C24-28  
 SHEET NO. 2 OF 2