



B. M. 154.30 4" cut on E. end So. Hubbard RCBC
 1/2 mi. W. of Tyler Rd. on 13th St.

Plan Scale 1" = 43'
 Profile Scale 1" = 4' 12.12"

Checked by
 01/25/67

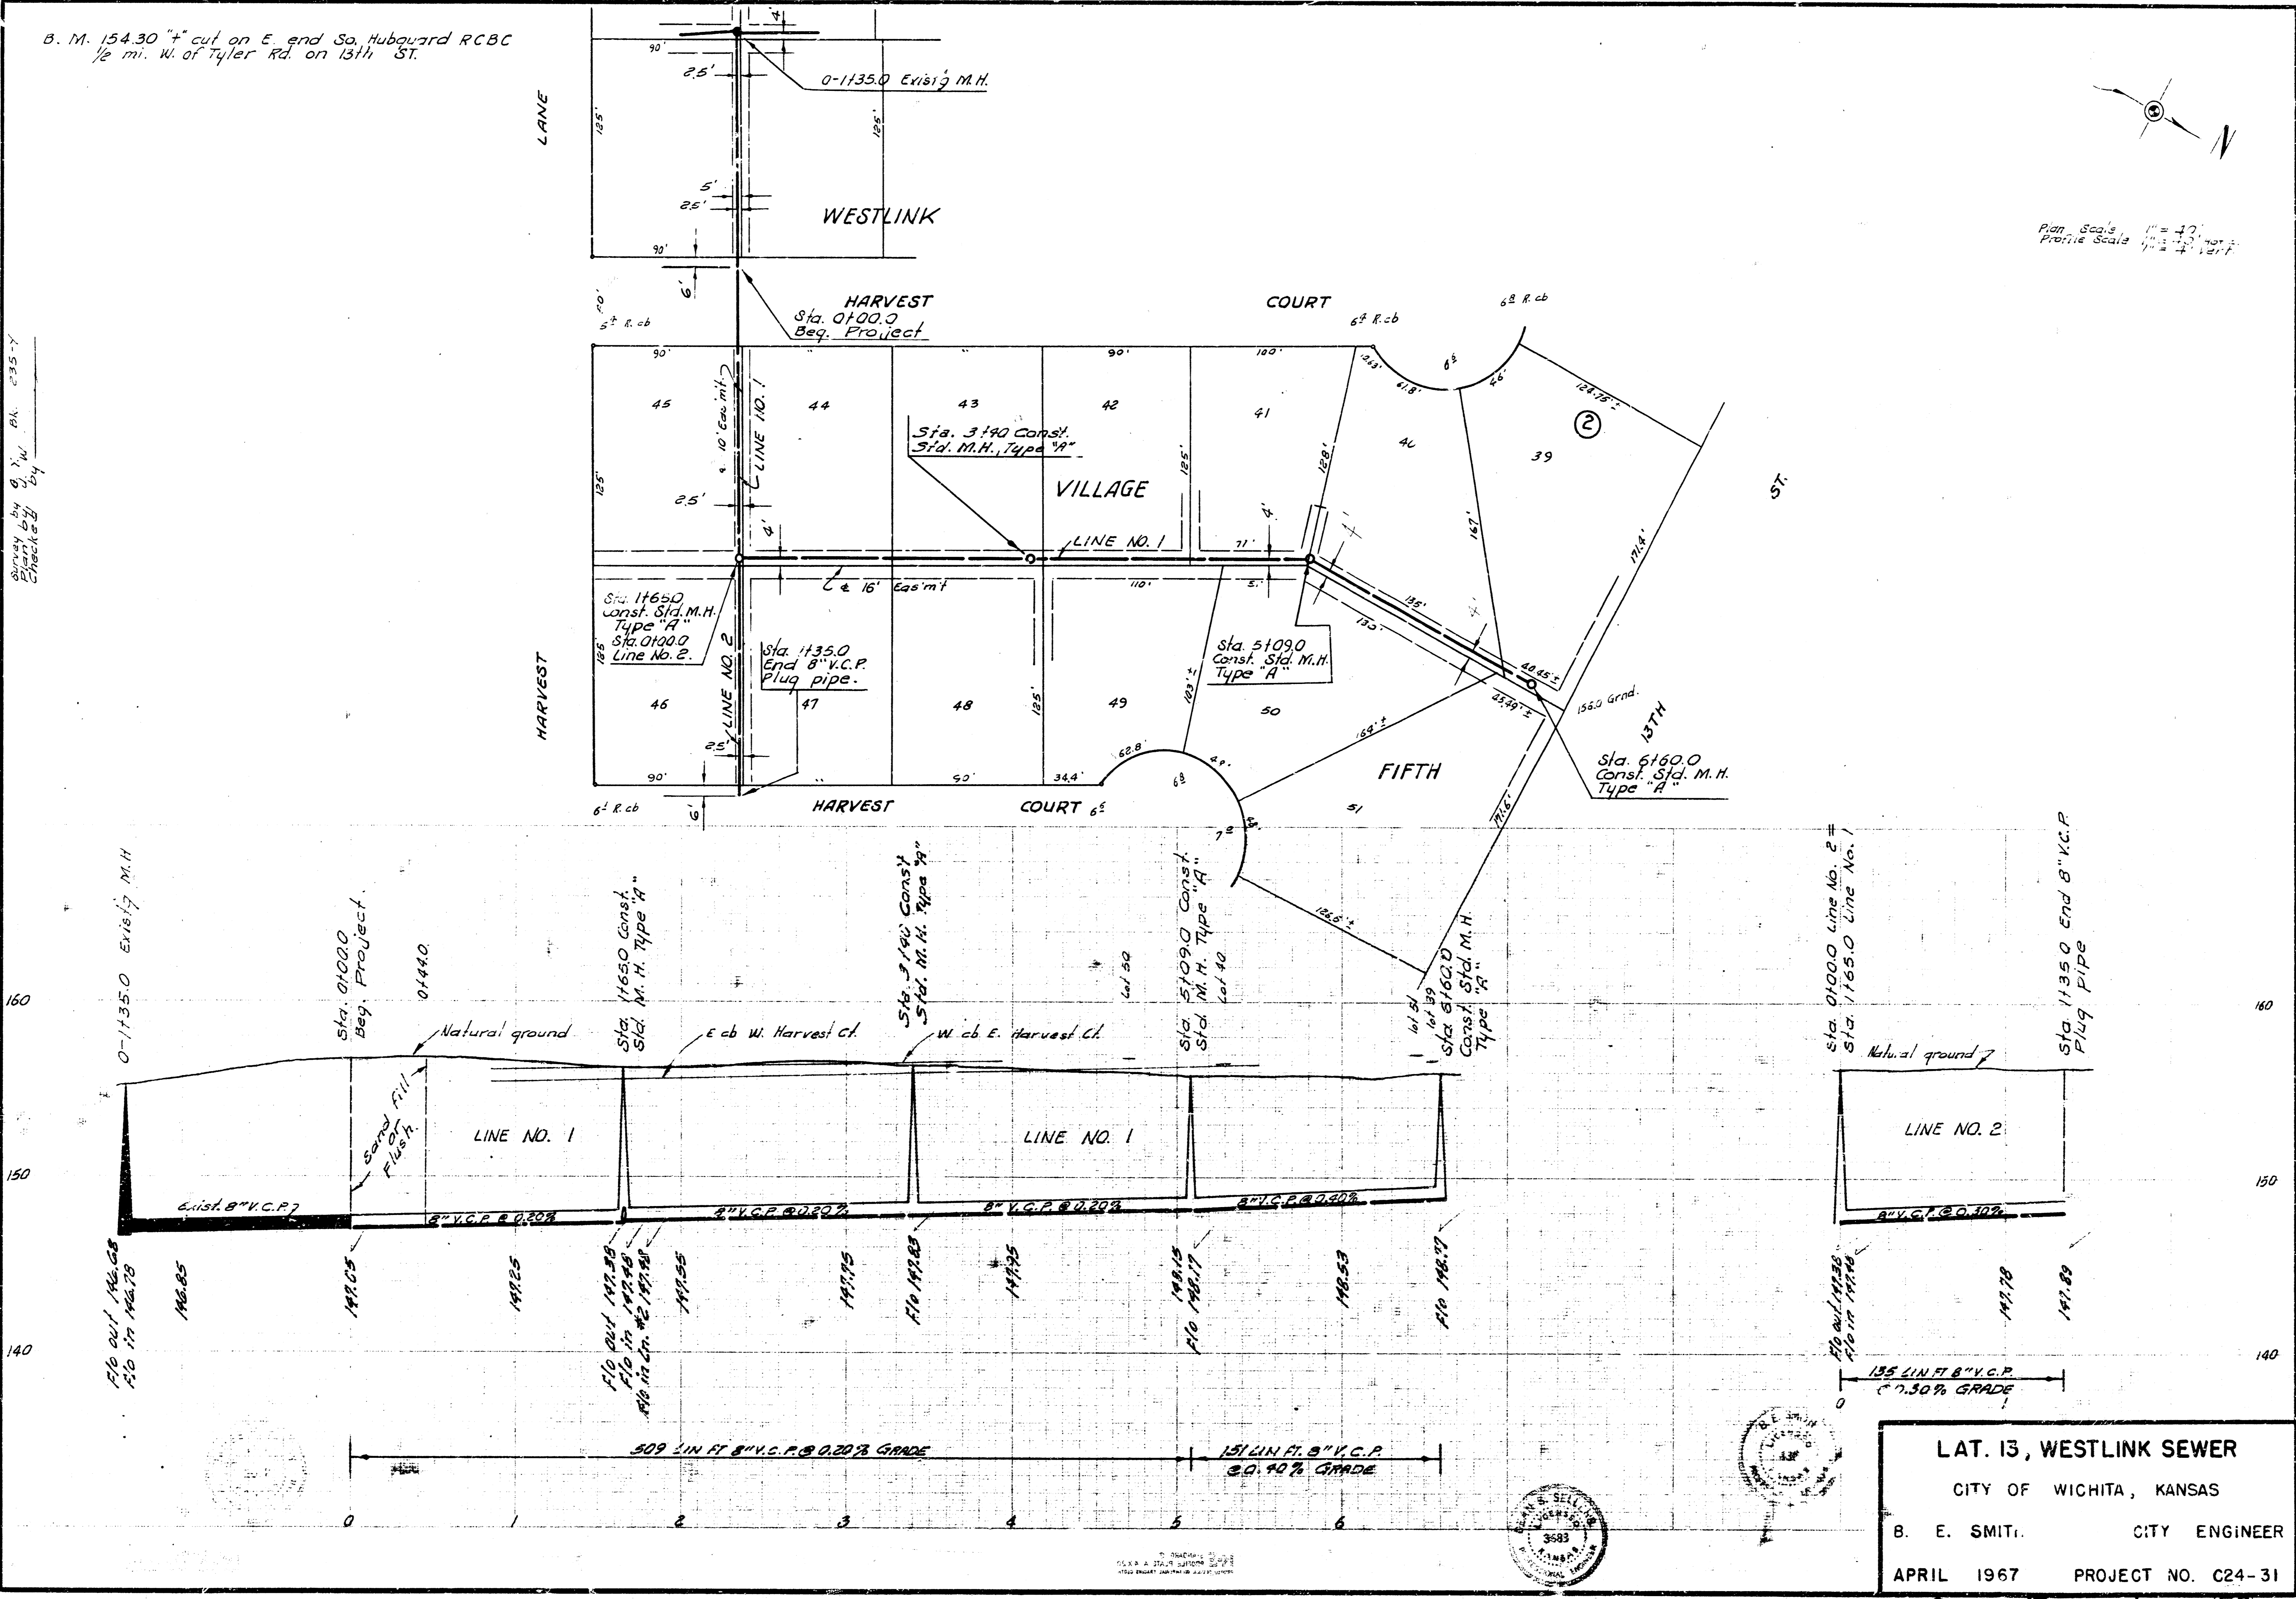

LAT. 13, WESTLINK SEWER
 CITY OF WICHITA, KANSAS
 B. E. SMITH, CITY ENGINEER
 APRIL 1967 PROJECT NO. C24-31

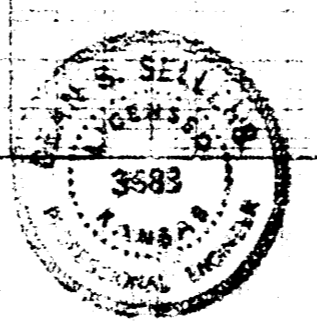

6 15 4 50