


B. M. 154.30 "x" cut on E. and S. Hubvard R.C.B.C.  
 1/2 mi. W. of Tyler Rd. on 13th St.  
 3. M. 167.97 Standard NE 13th & Tyler.

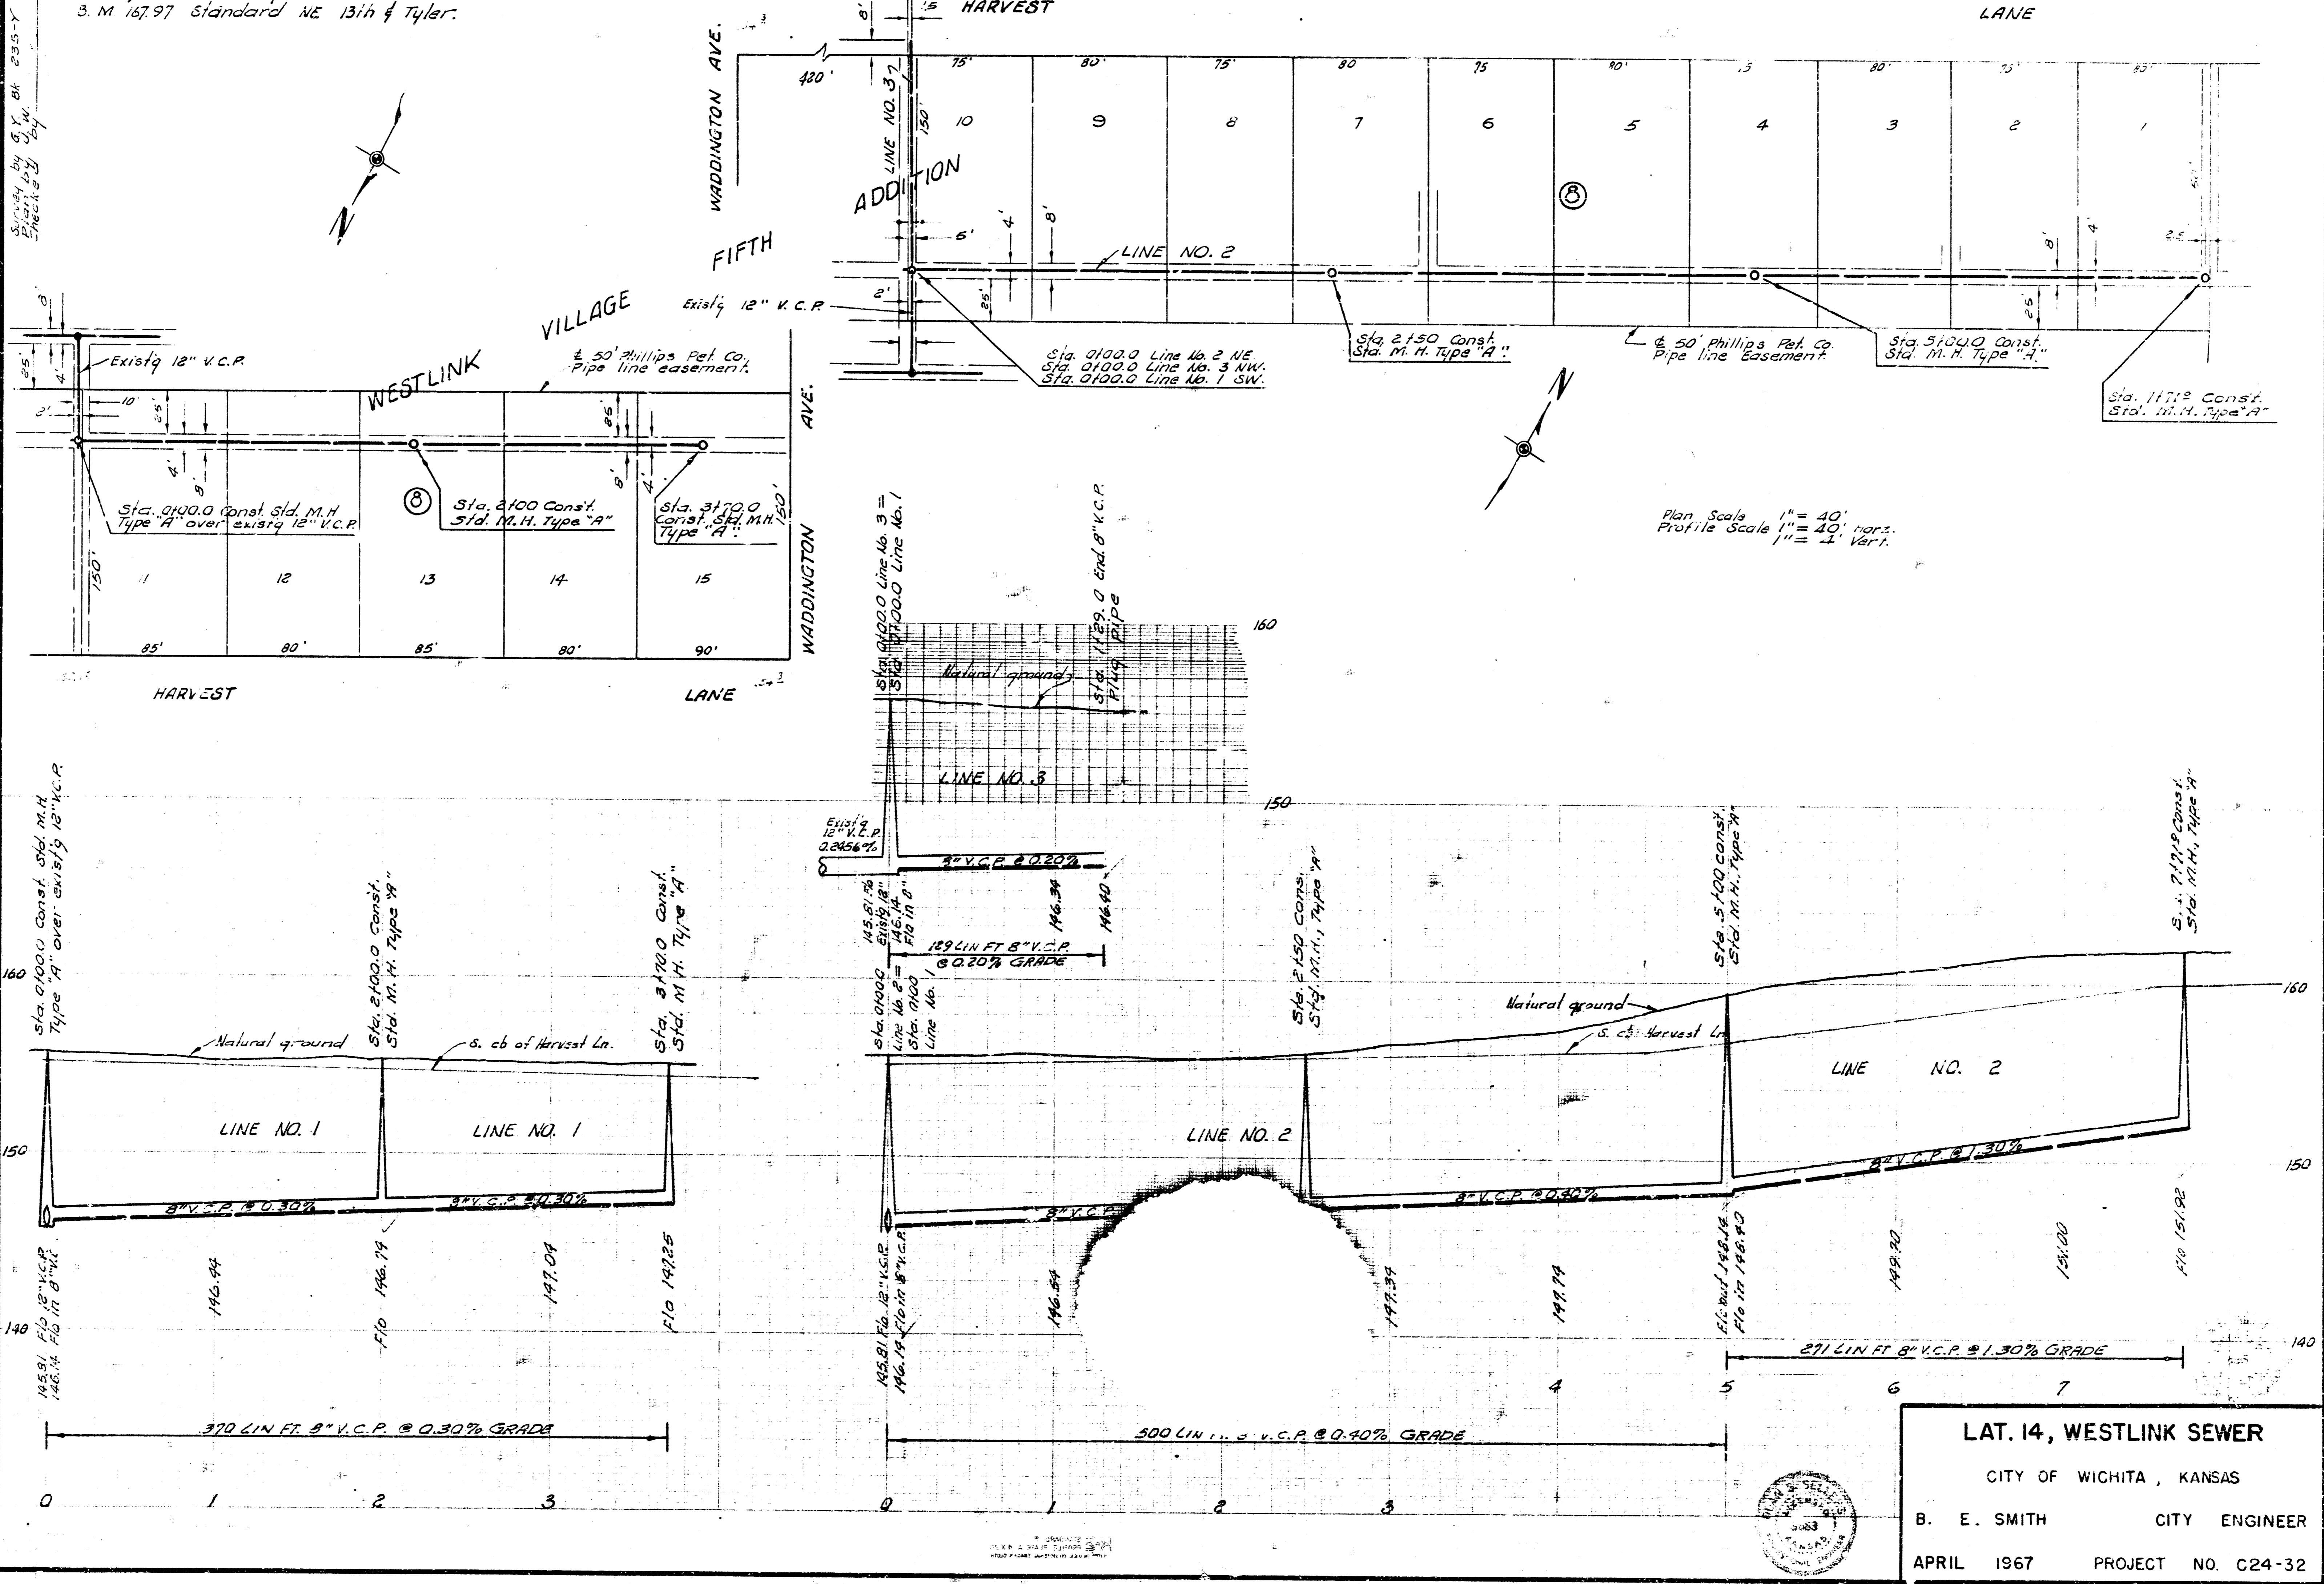

Plan Scale 1" = 40'  
 Profile Scale 1" = 40' Vert.

**LAT. 14, WESTLINK SEWER**  
 CITY OF WICHITA, KANSAS  
 B. E. SMITH CITY ENGINEER  
 APRIL 1967 PROJECT NO. C24-32