
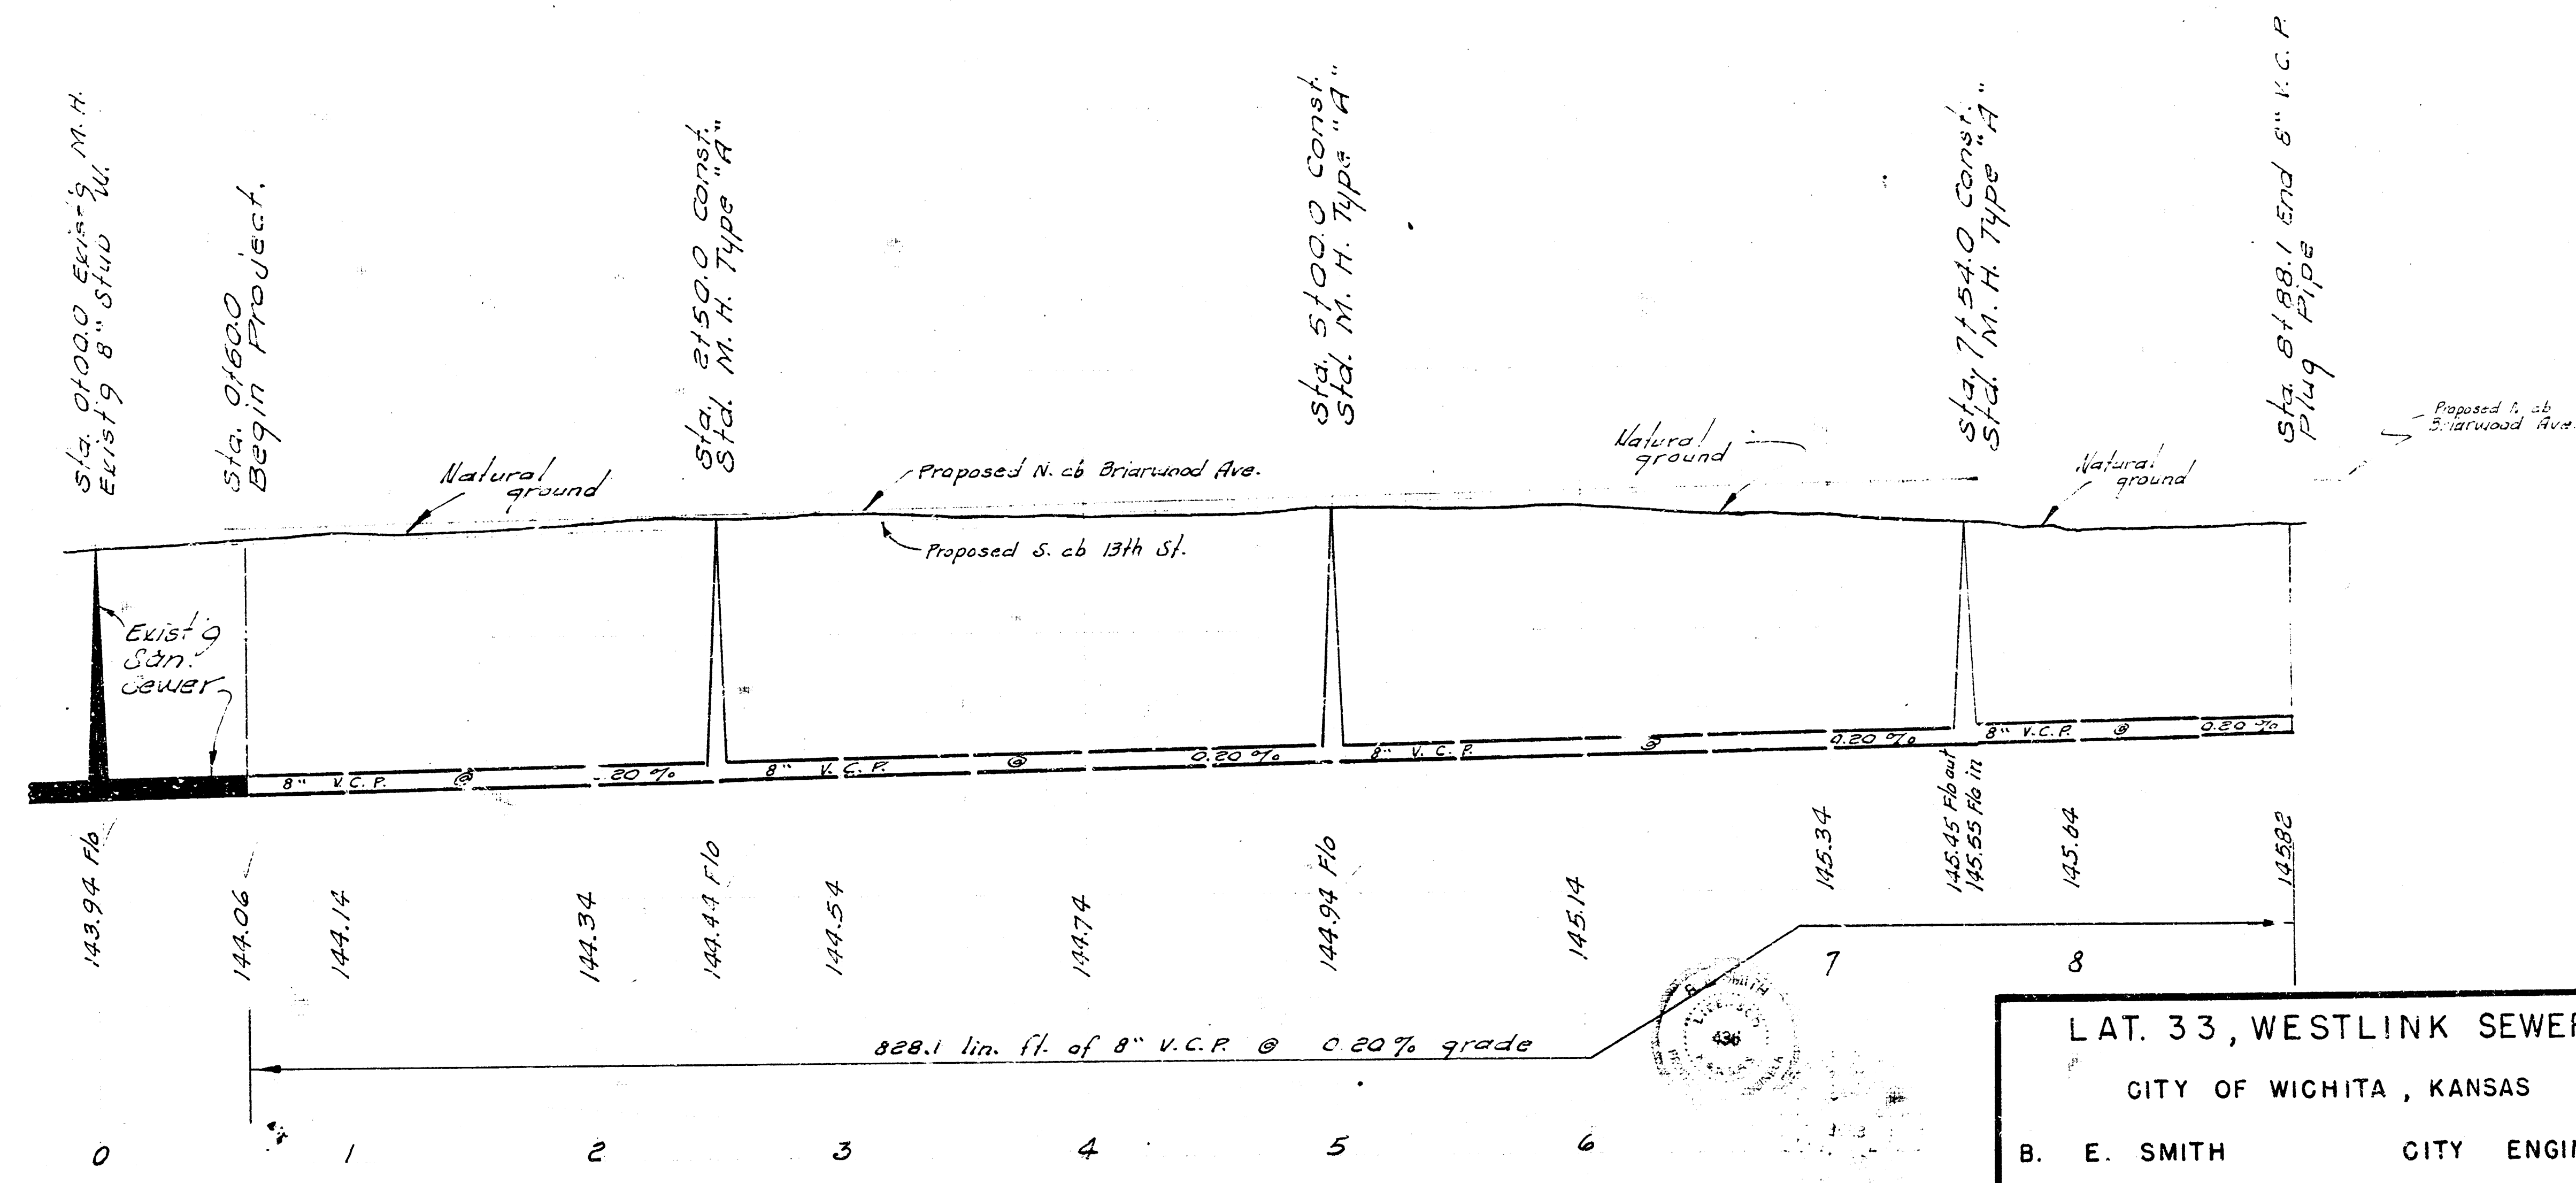


B. E. SMITH, C.E. 3400, License No. 3400, P.E.
 City Engineer, City of Wichita, Kansas

PETERSON AVE.

BRIARWOOD

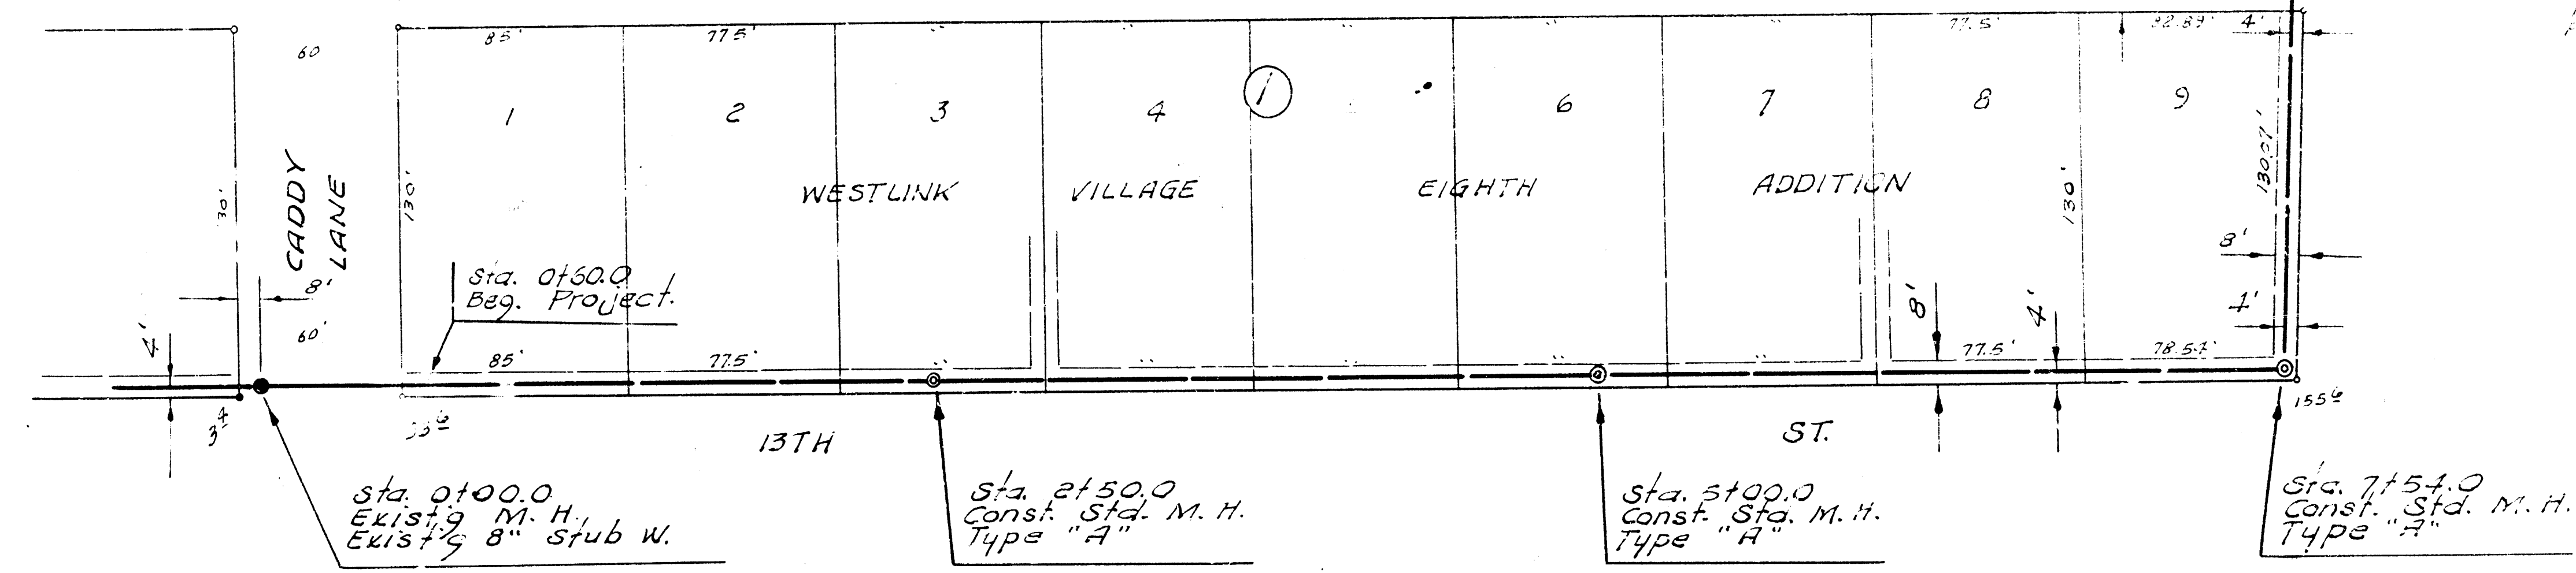

LAT. 33, WESTLINK SEWER
 CITY OF WICHITA, KANSAS
 B. E. SMITH CITY ENGINEER
 APRIL 1969 PROJECT NO. C28-16