


3. 11' 15.22' 50" step bench S. S.
 P. P. N. S. 13.11' @ W.L. Caddy
 Lane S.S.

Checked By: [Signature]
 Date: 5/1/68

Plan Scale 1" = 40'
 Profile Scale 1" = 40' Horiz.
 1" = 4' Vert.

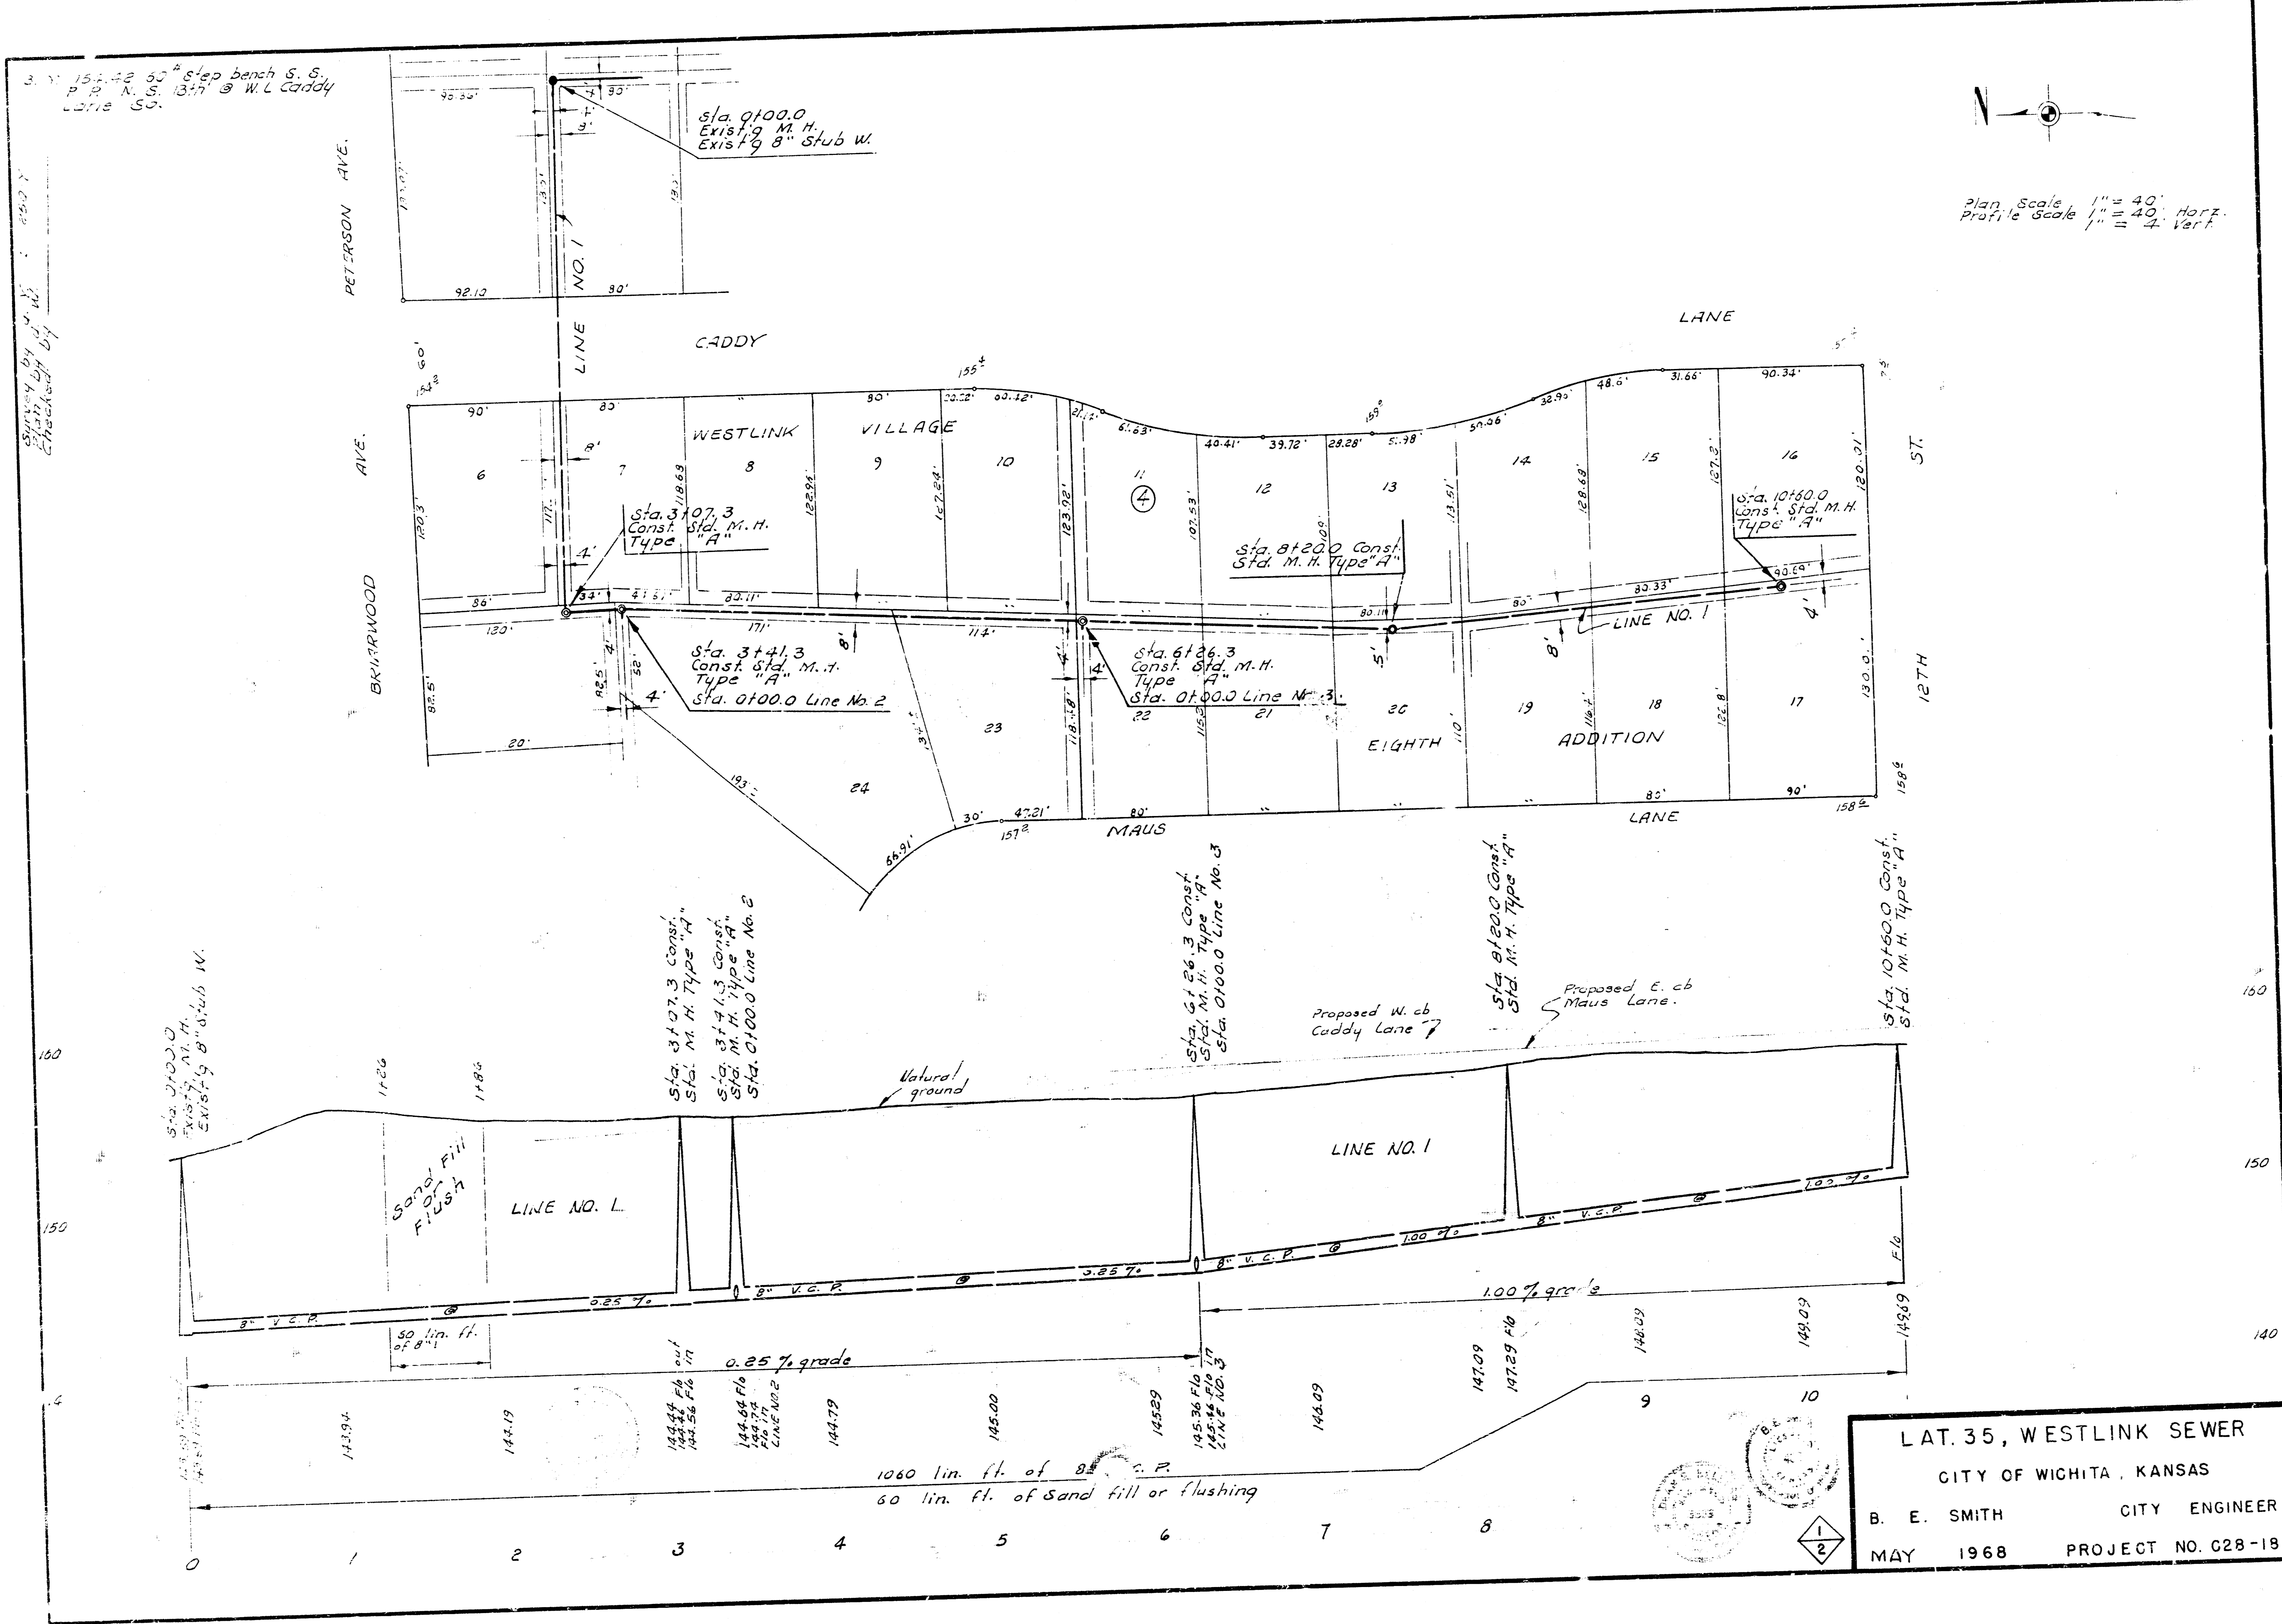

LAT. 35, WESTLINK SEWER
 CITY OF WICHITA, KANSAS
 B. E. SMITH CITY ENGINEER
 MAY 1968 PROJECT NO. C28-18

