

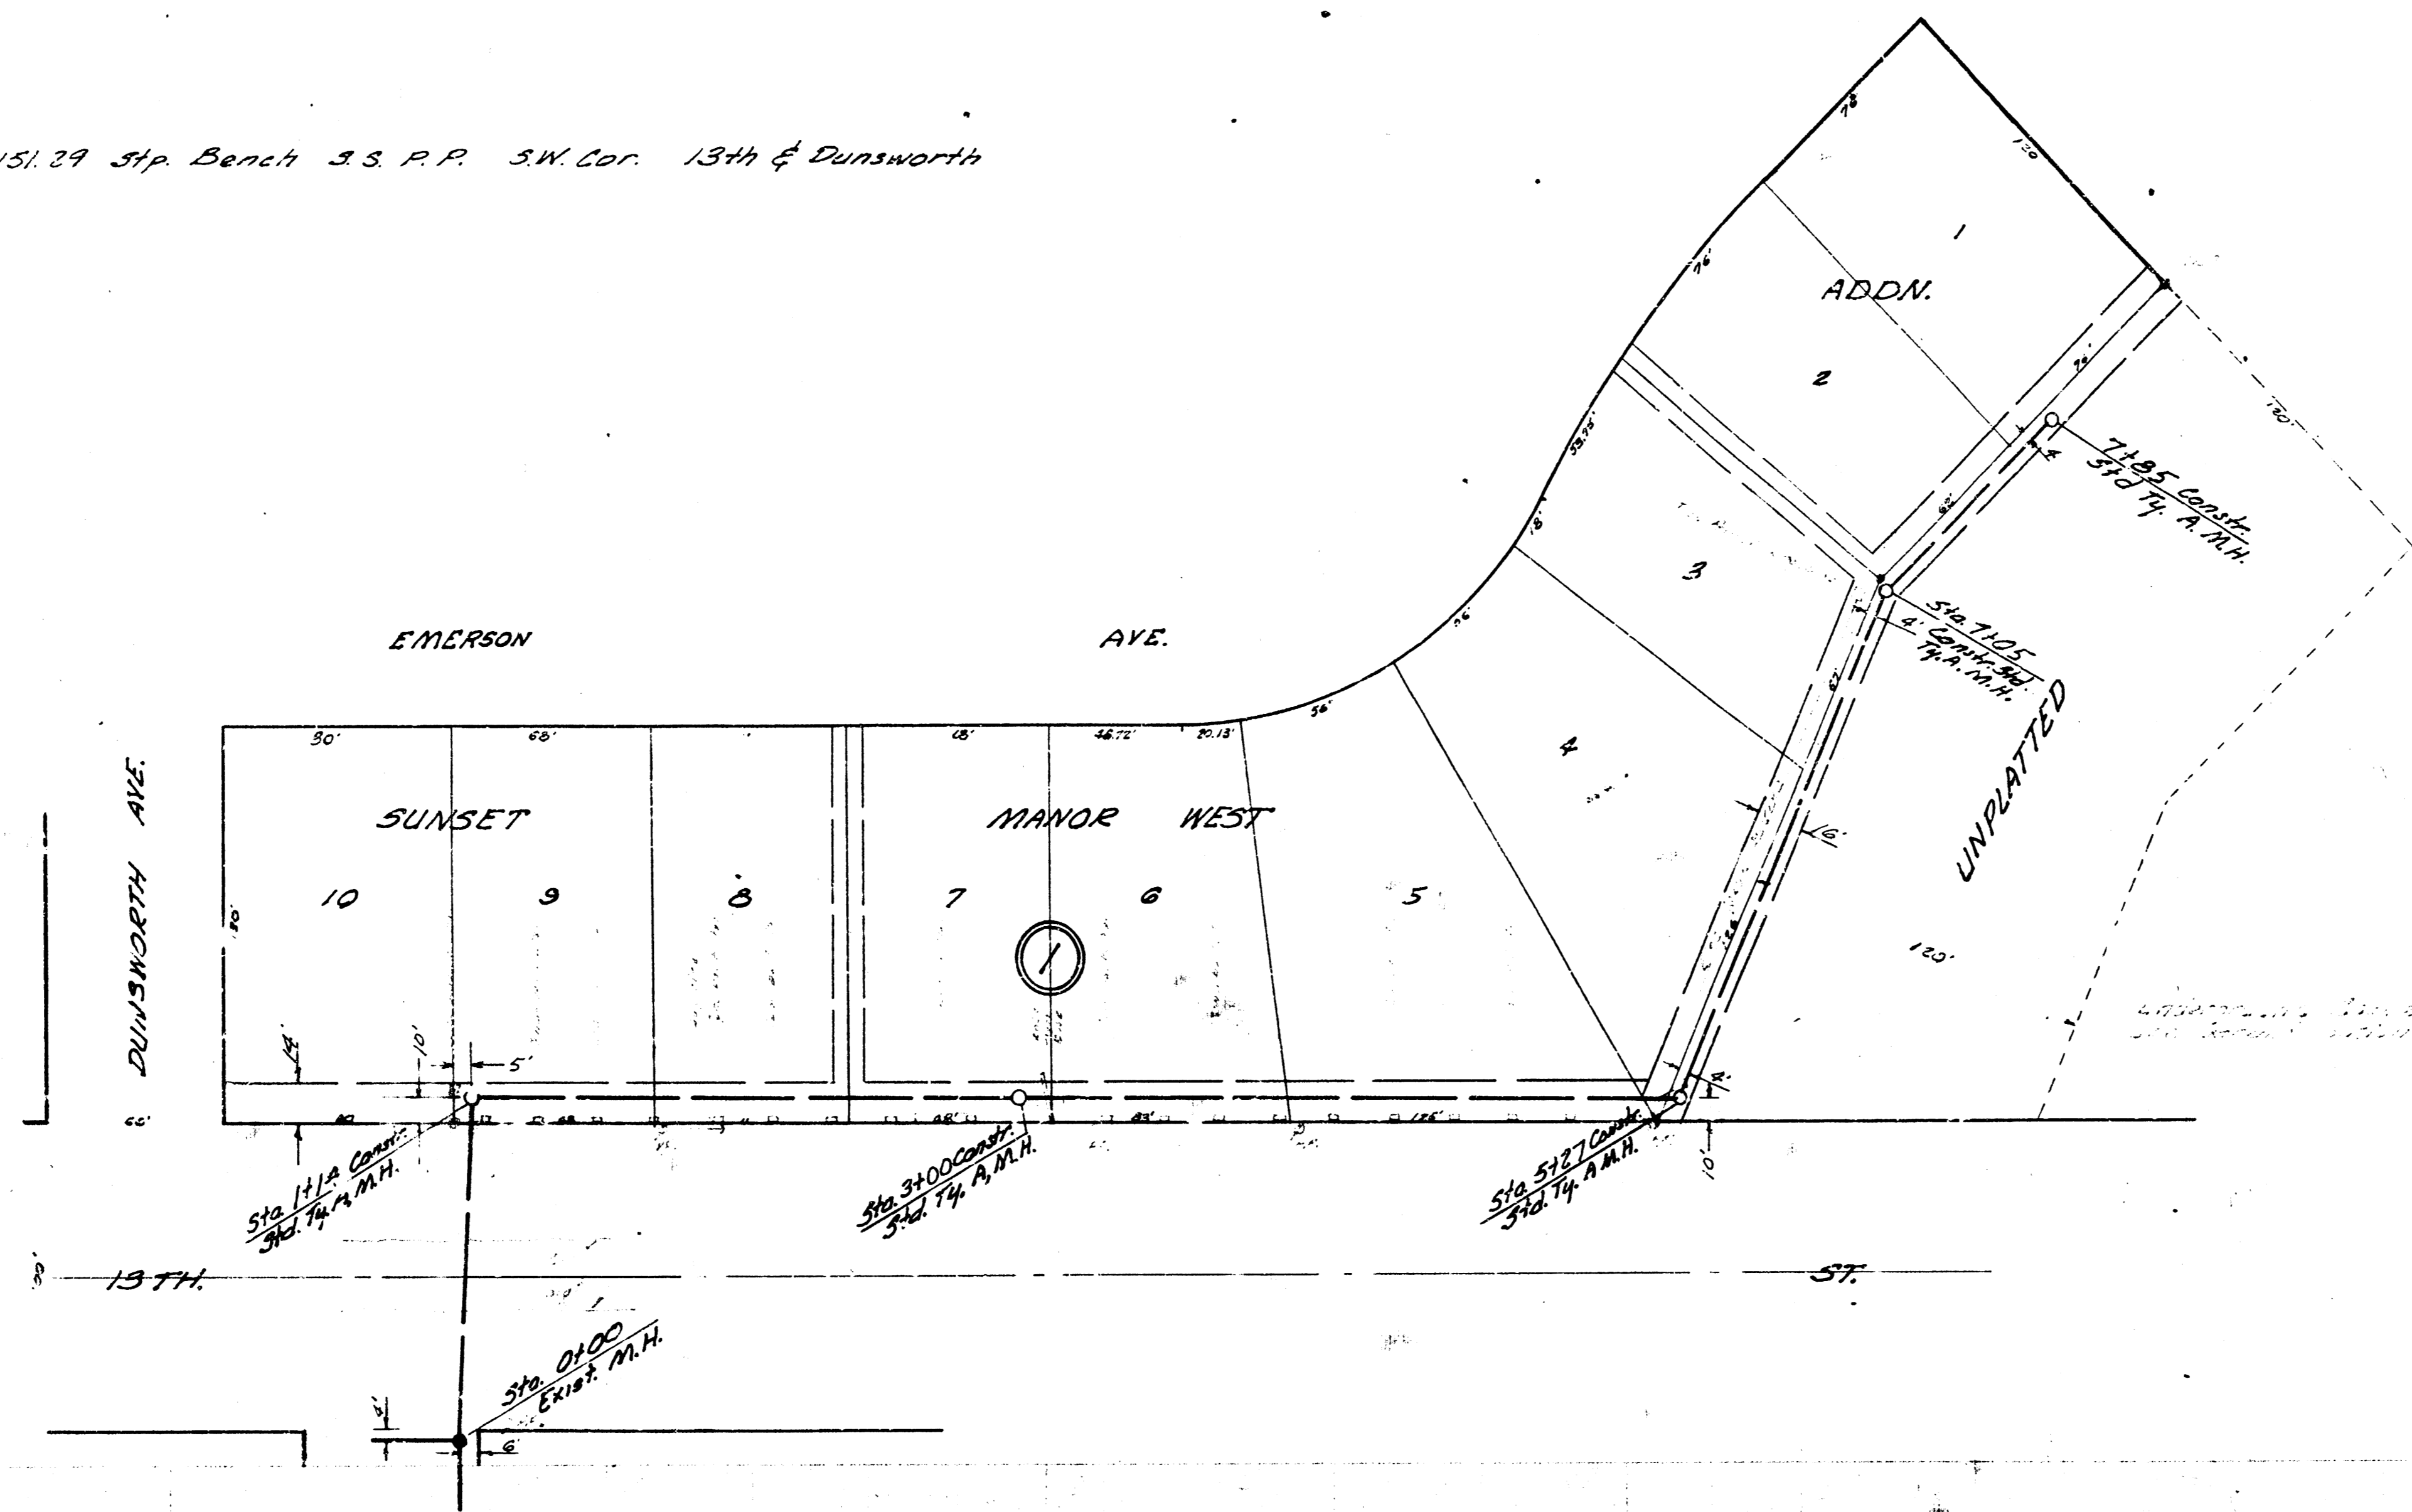


B.M. 151.29 Hip Bench S.S.P.R. S.W. Cor. 13th & Dunsworth

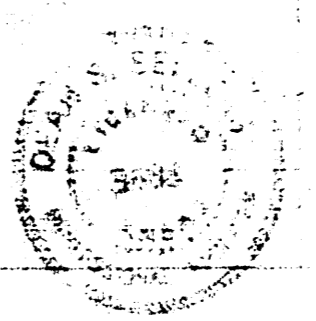

PLAN SCALE 1" = 40'
 PROFILE SCALE 1" = 40'
 1" = 4'

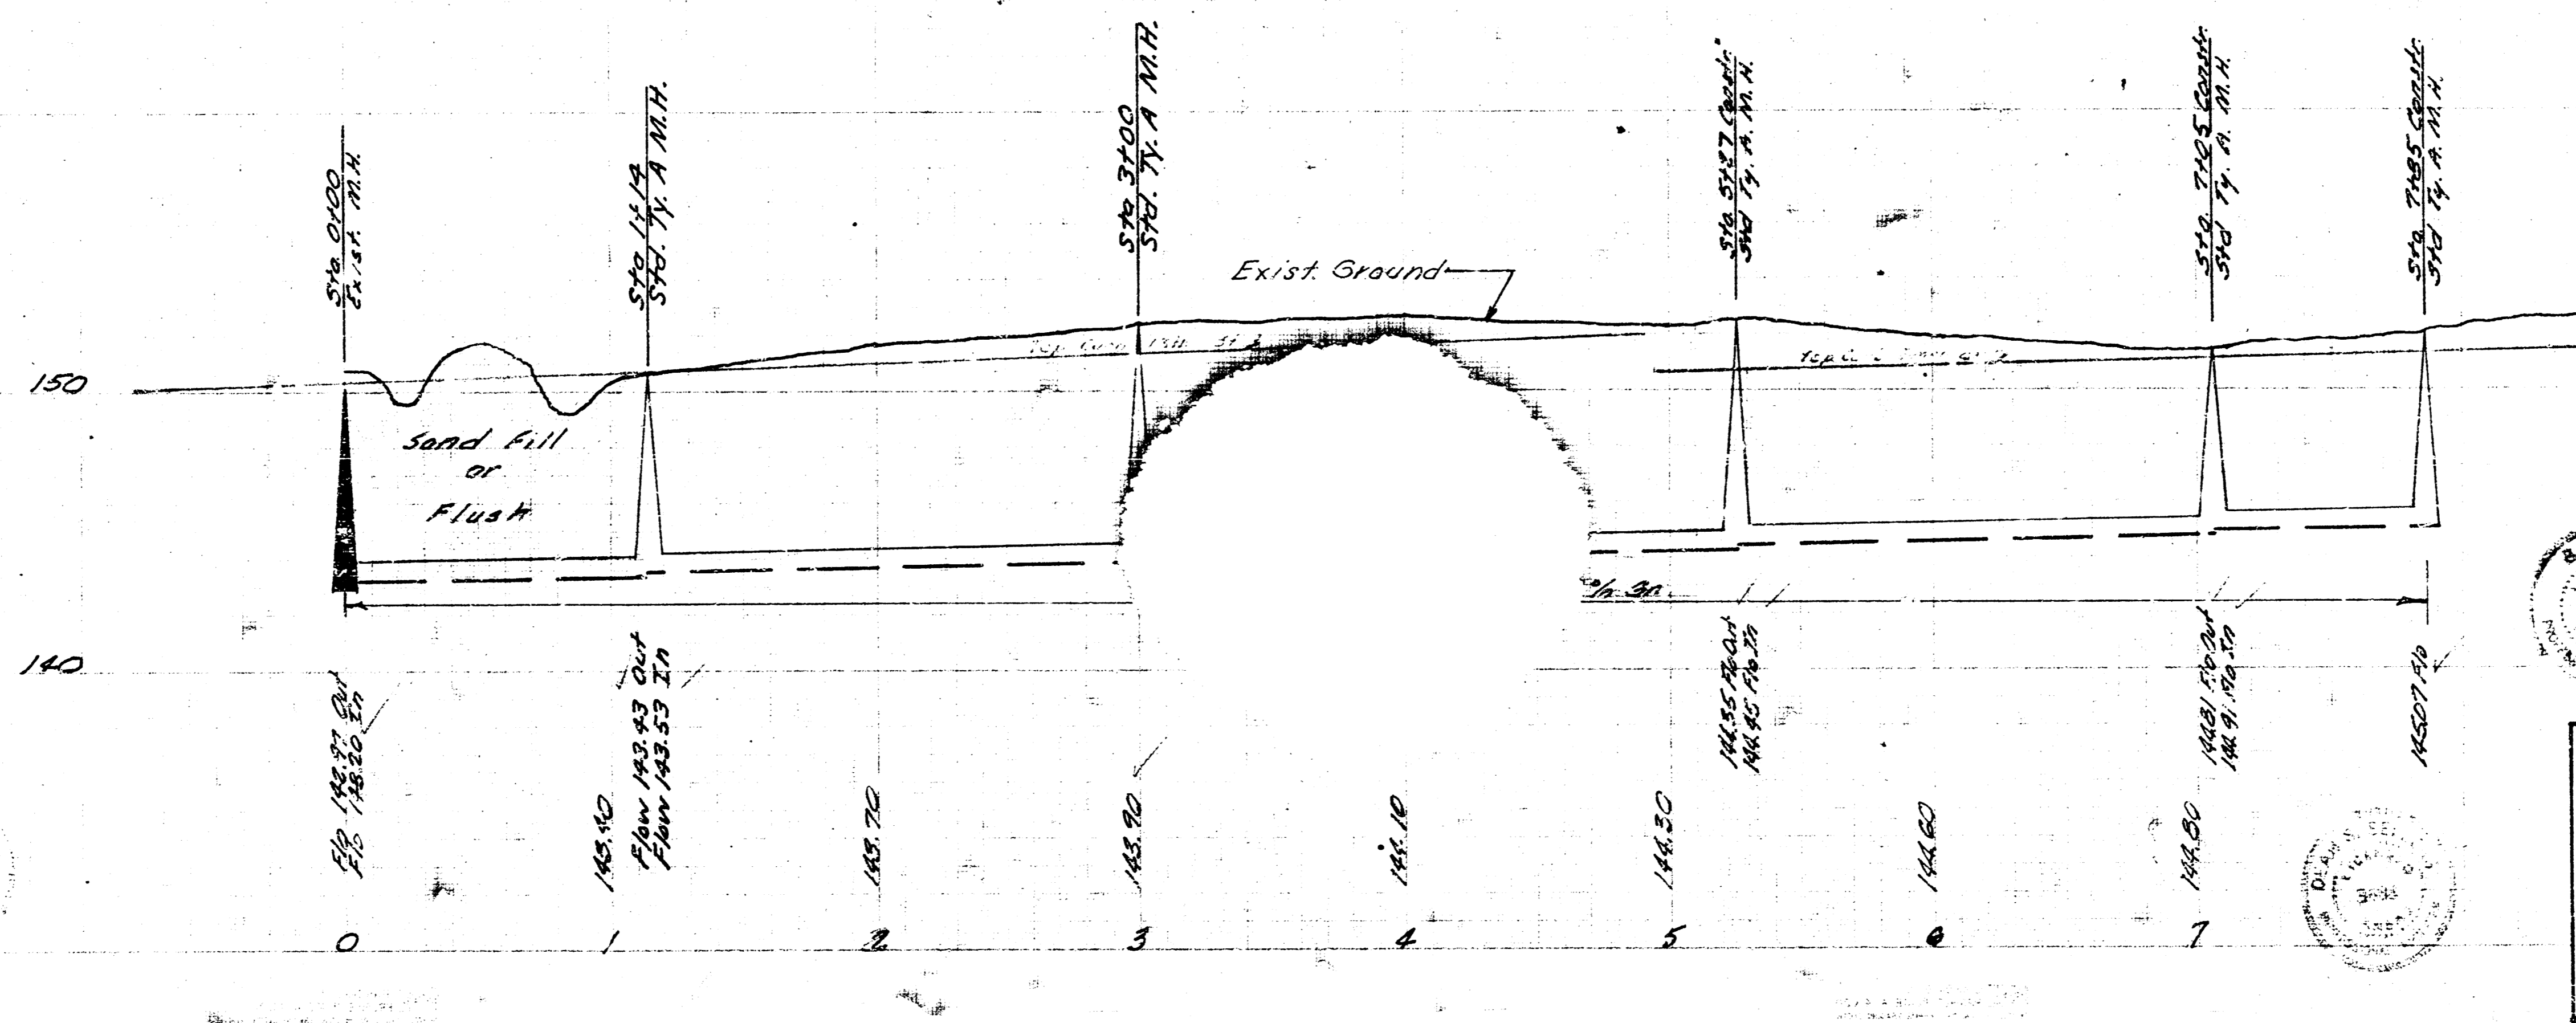

LAT. 38 WESTLINK SEWER
 CITY OF WICHITA, KANSAS
 B.E. SMITH CITY ENGINEER
 PROJECT C28-23
 DATE: MAY 1968

2 14 3 1