
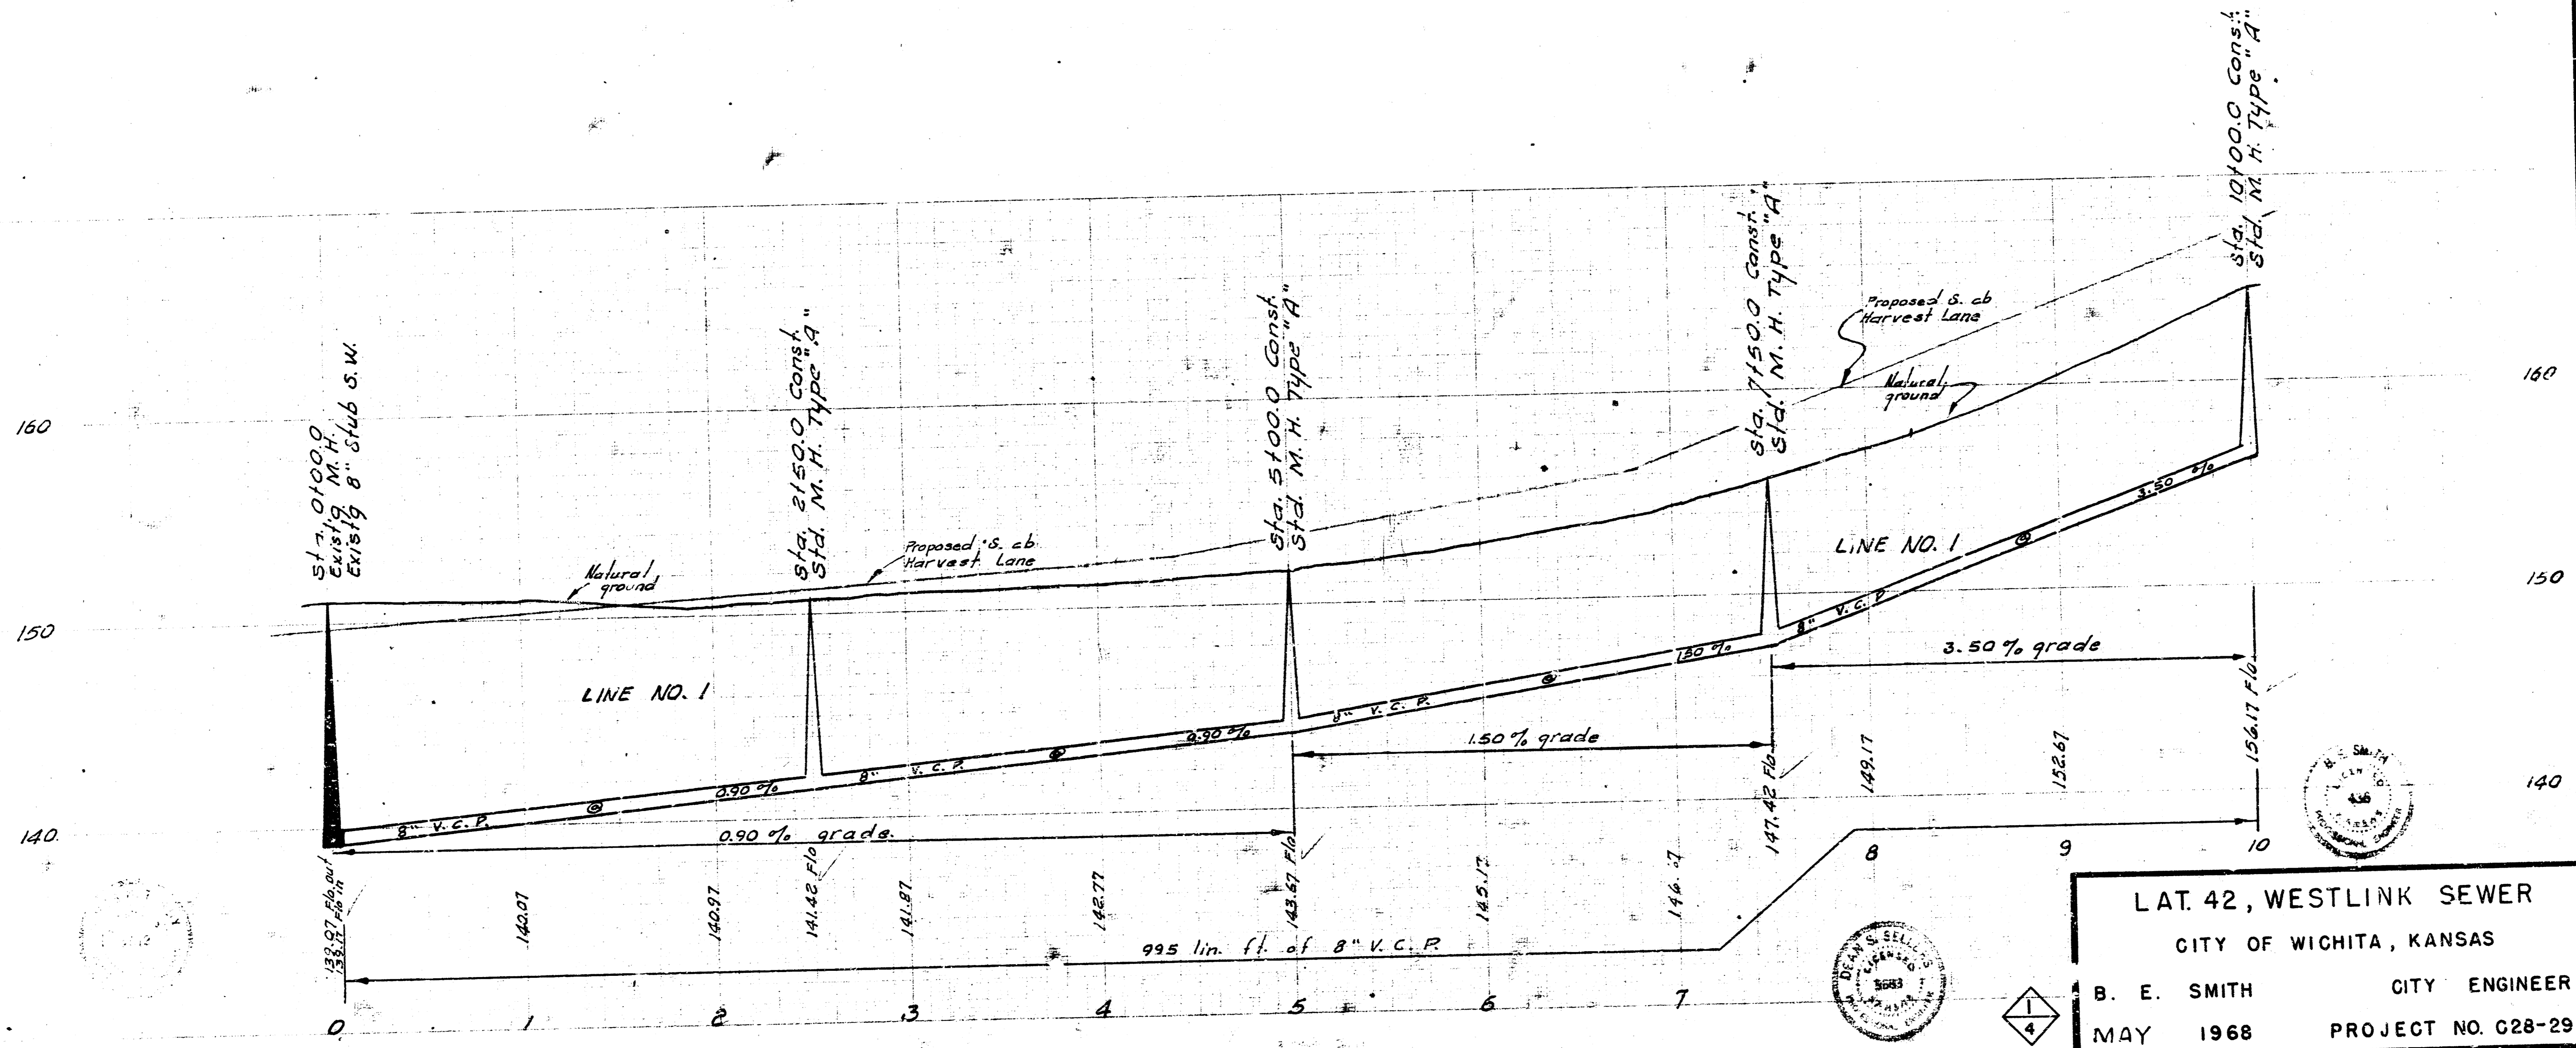


B. M. 145.94 + Top cb S. end Radius SE. Westlink & Provincial.



Plan Scale 1" = 40'  
Profile Scale 1" = 4' Vert.

NOTE TO CONTRACTOR:  
Notify Arkla gas Co. before  
construction near gas main.  
PH. No. FO 3-9161

Survey by G. X. BK 215-Y  
Plan by U. W. ...  
Checked by ...




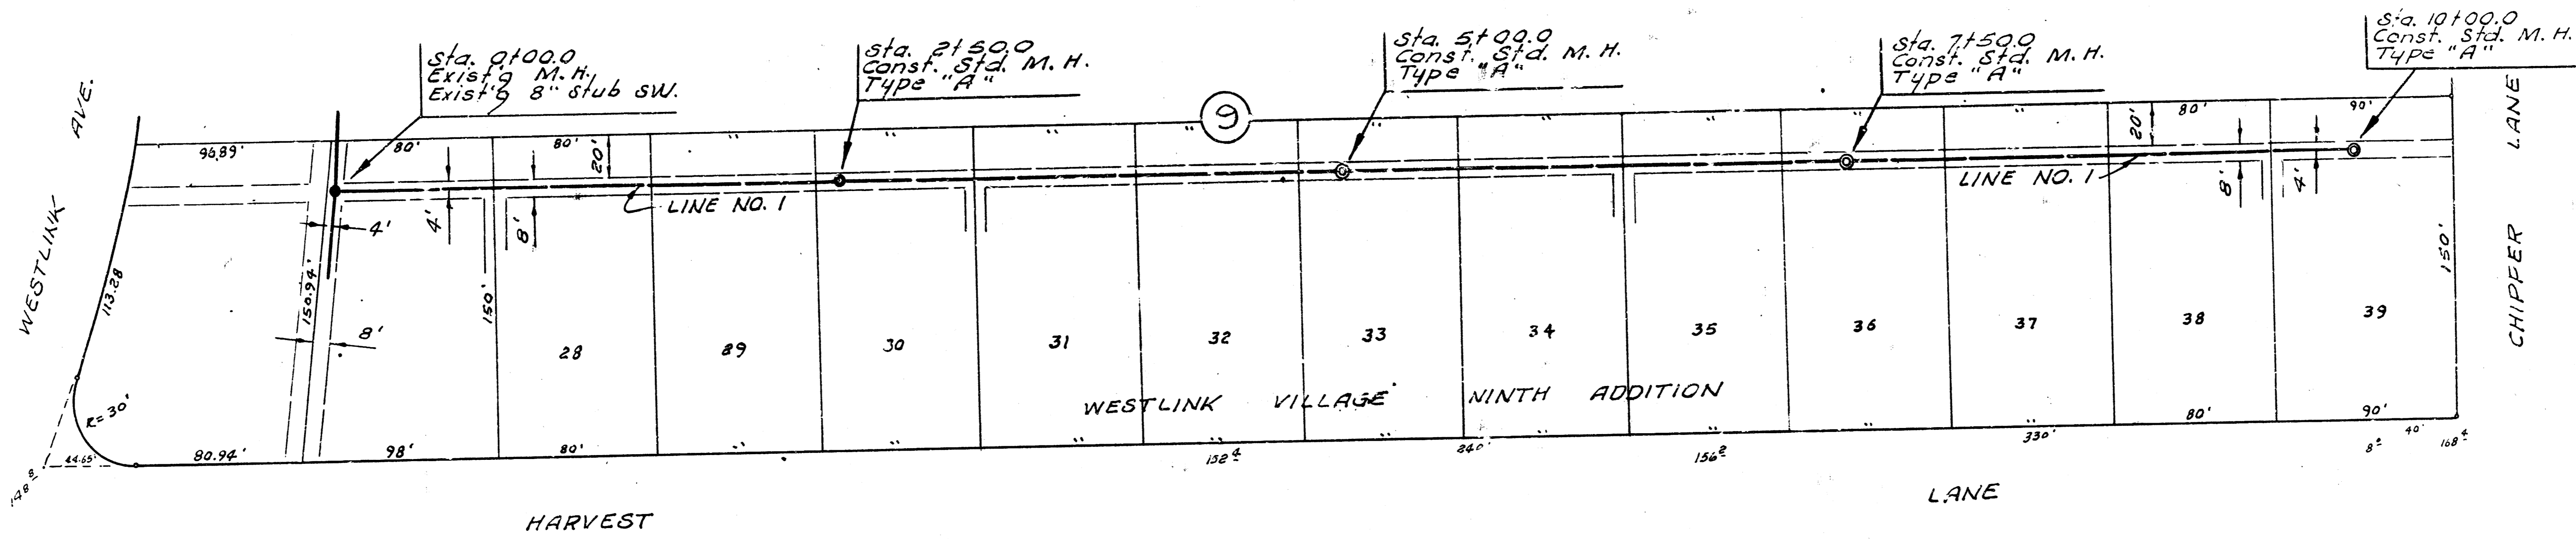


B. M. 147.84 Nail N. S. P. R. W. S. Peterson Ave.  
S. L. Westlink Village 9th Addn.

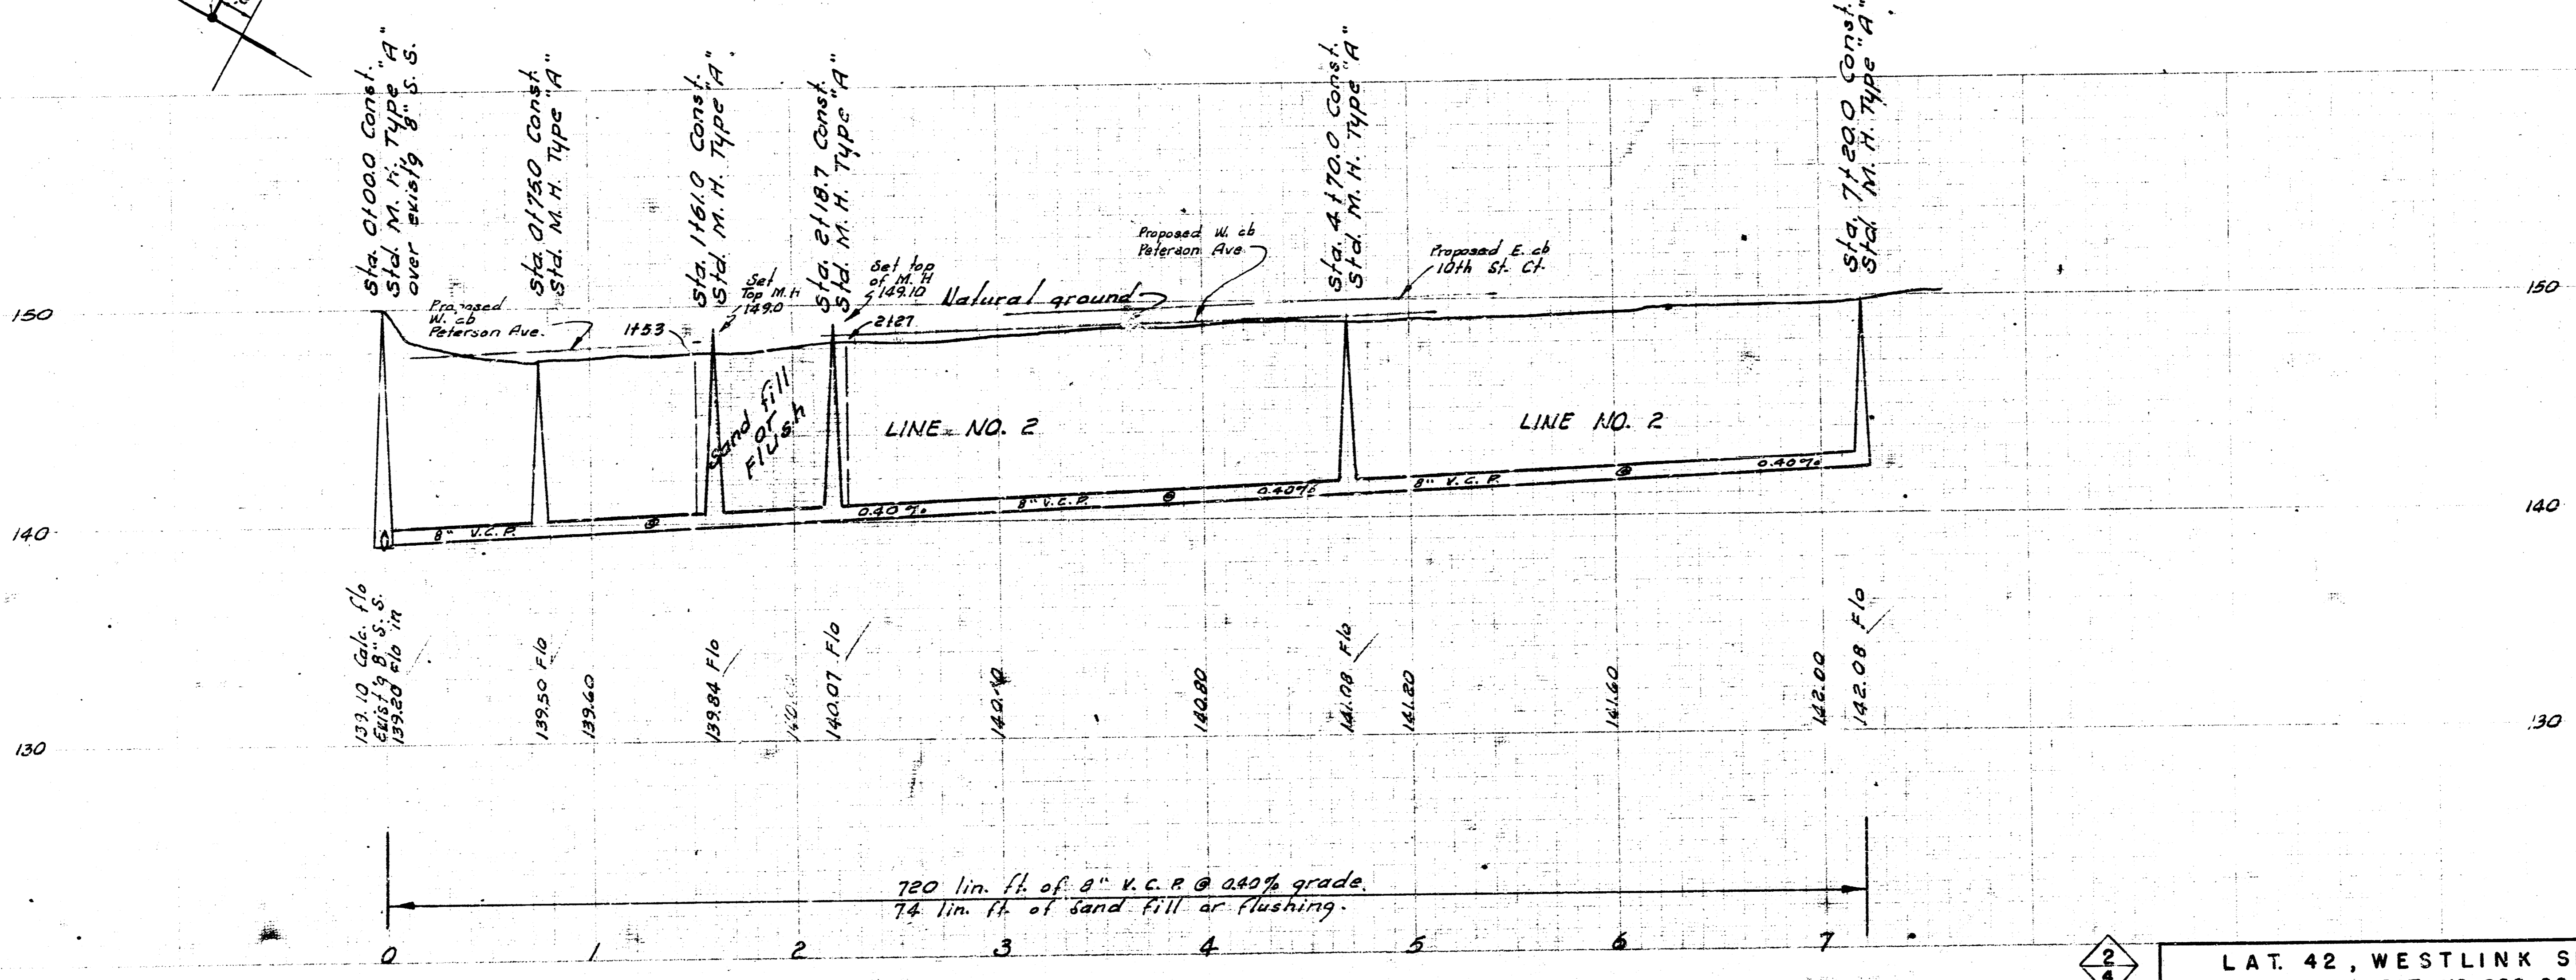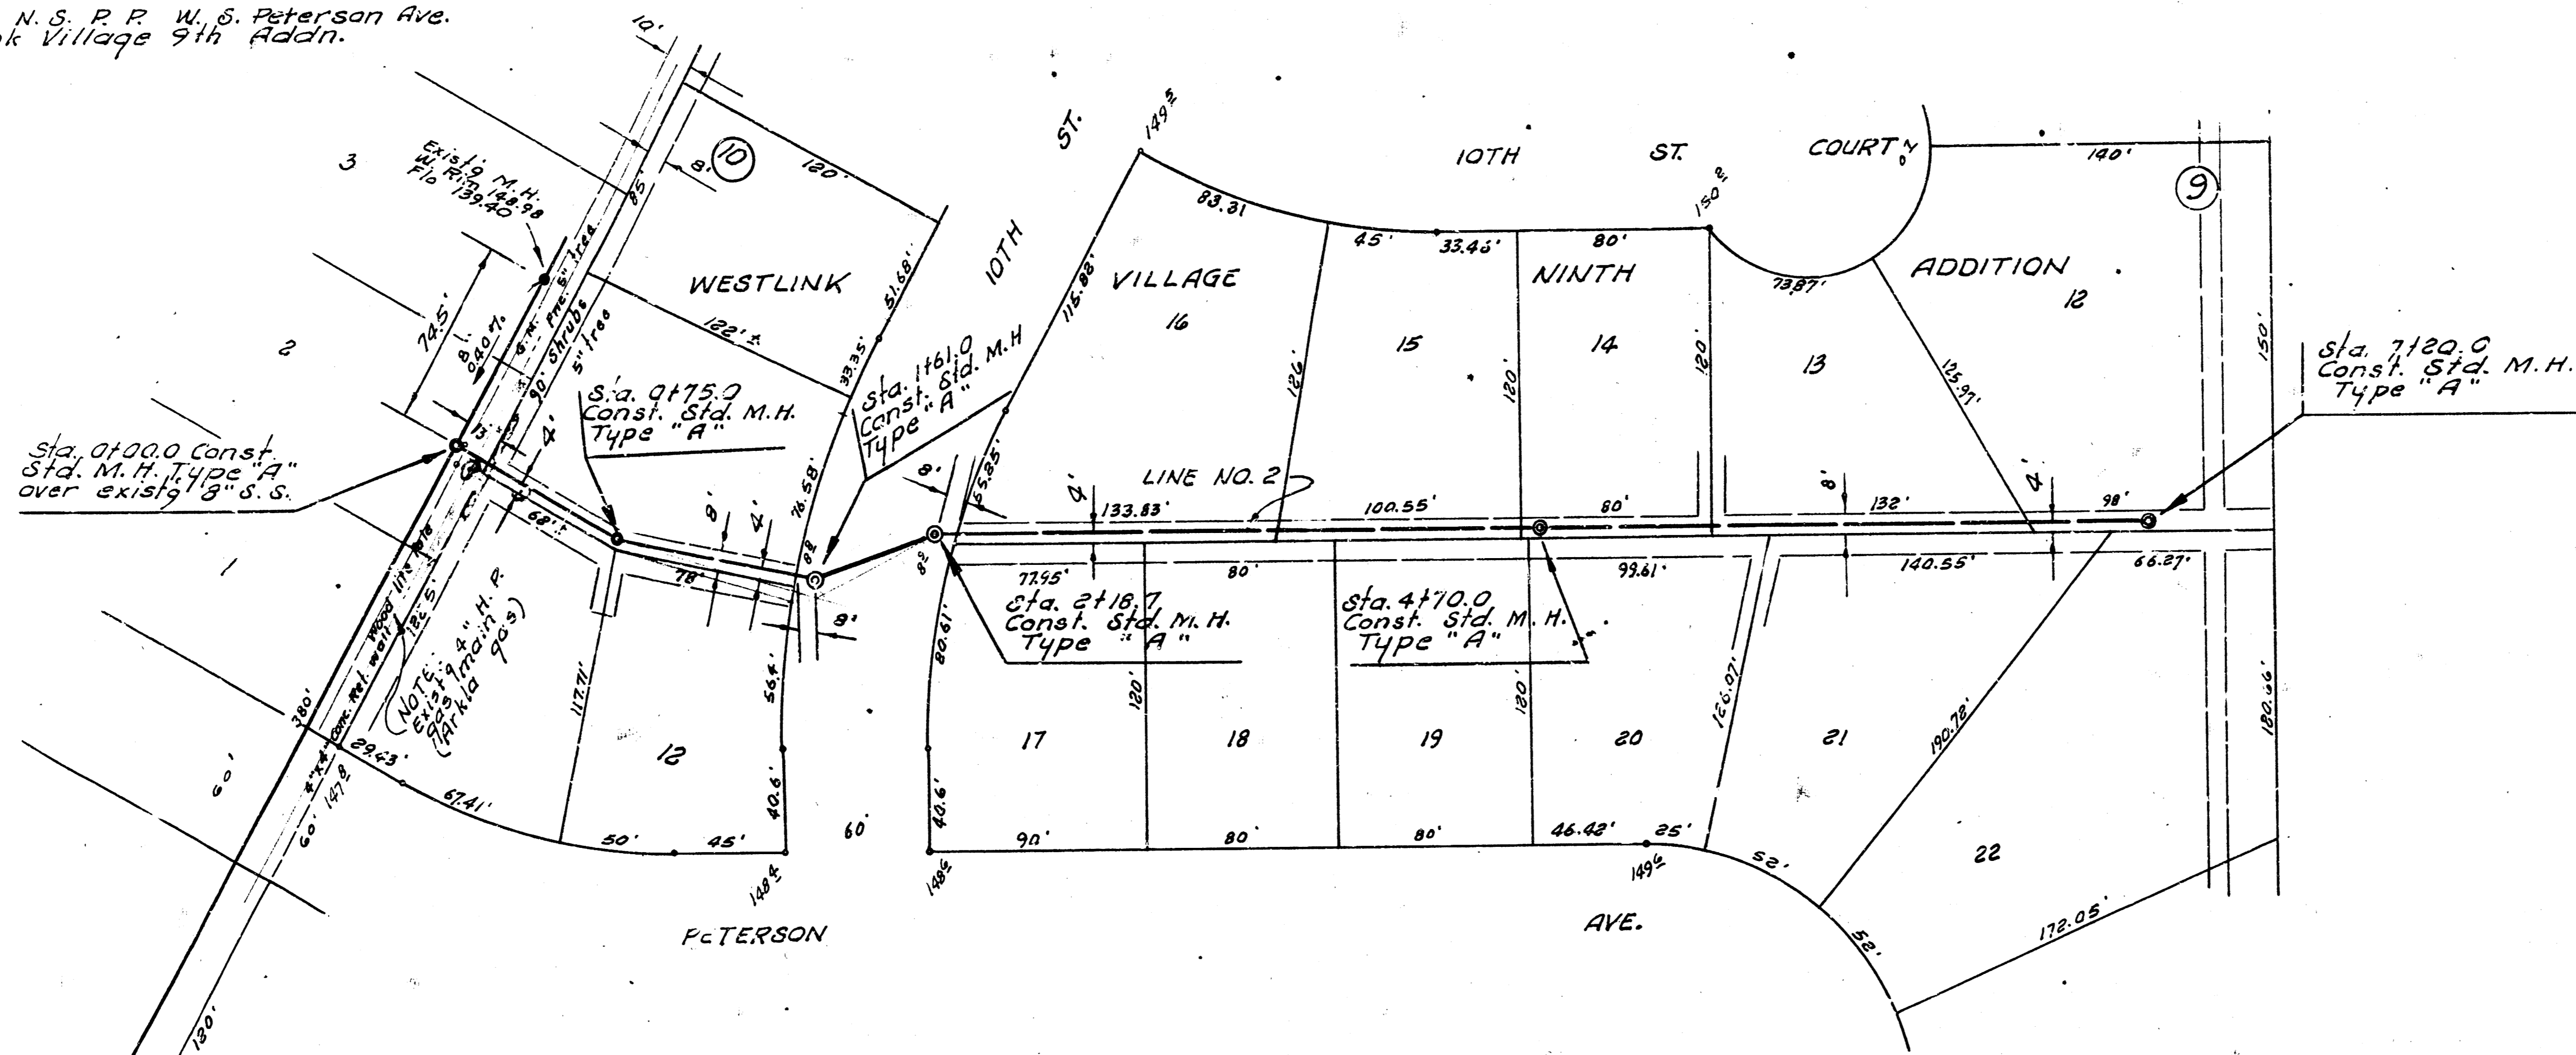

2  
LAT. 42, WESTLINK SEWER  
PROJECT NO. G28-29

74 840.4  
F 58

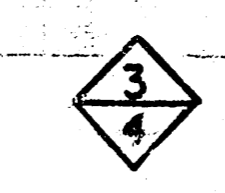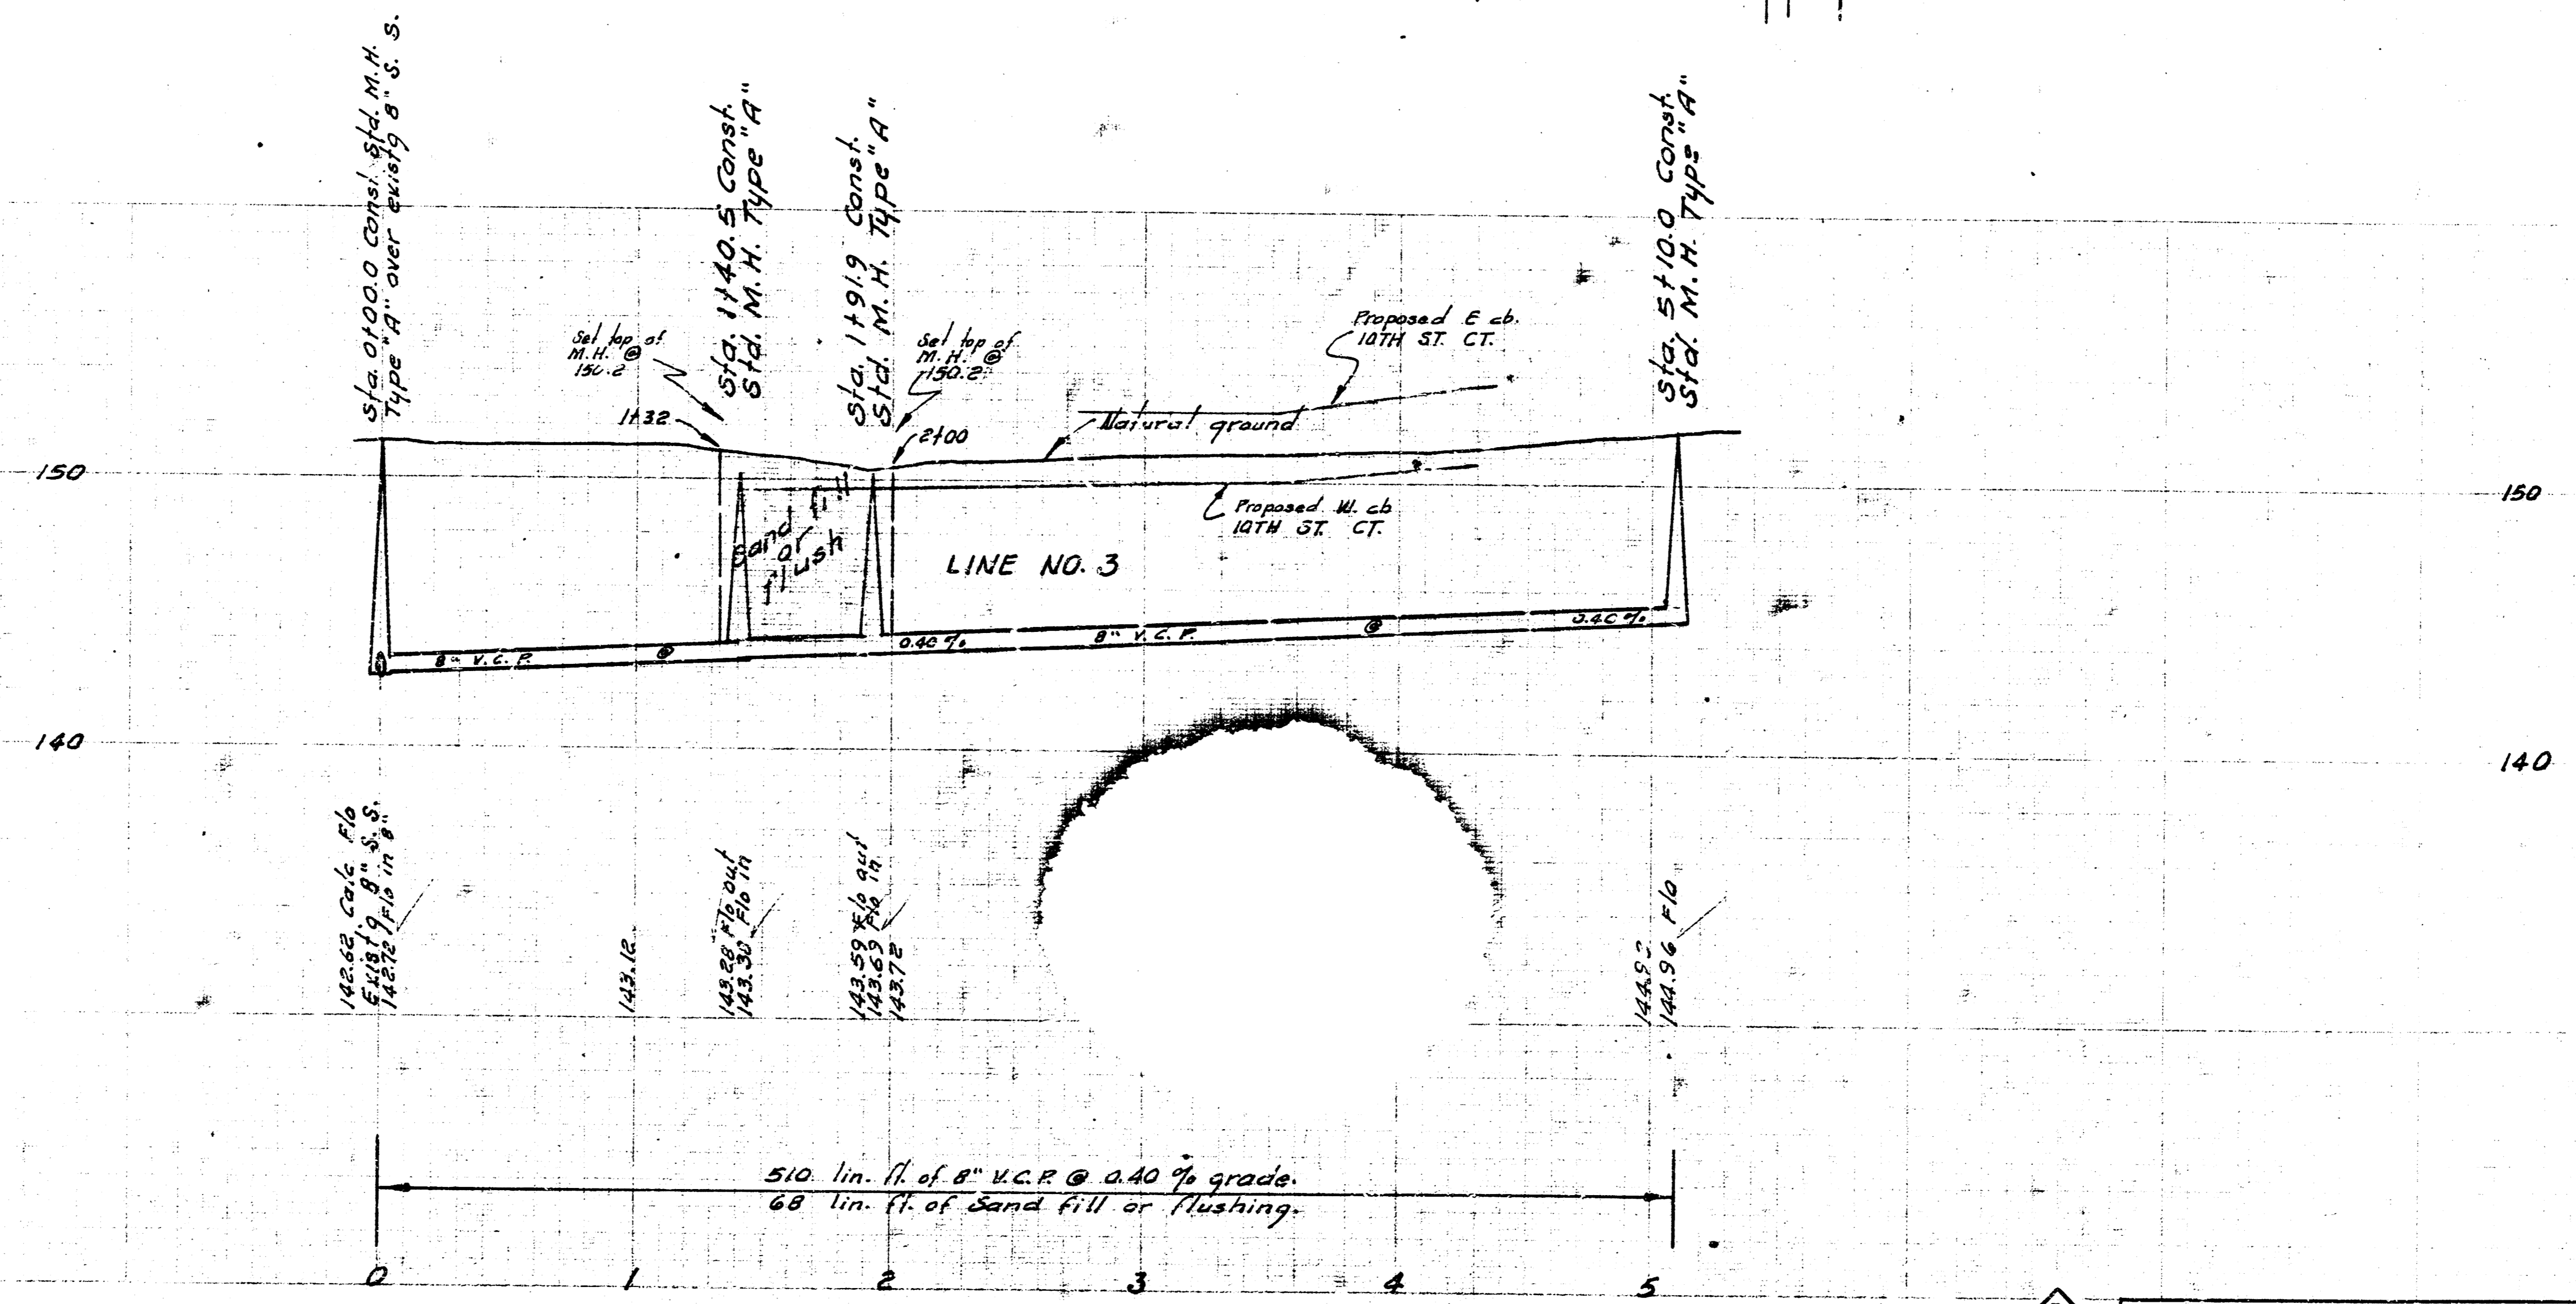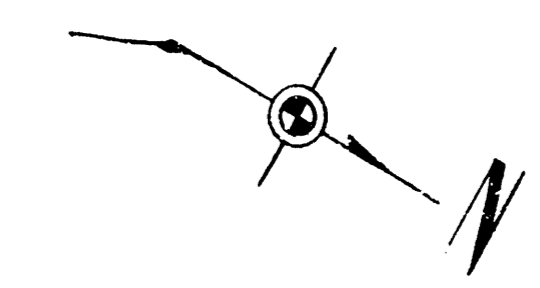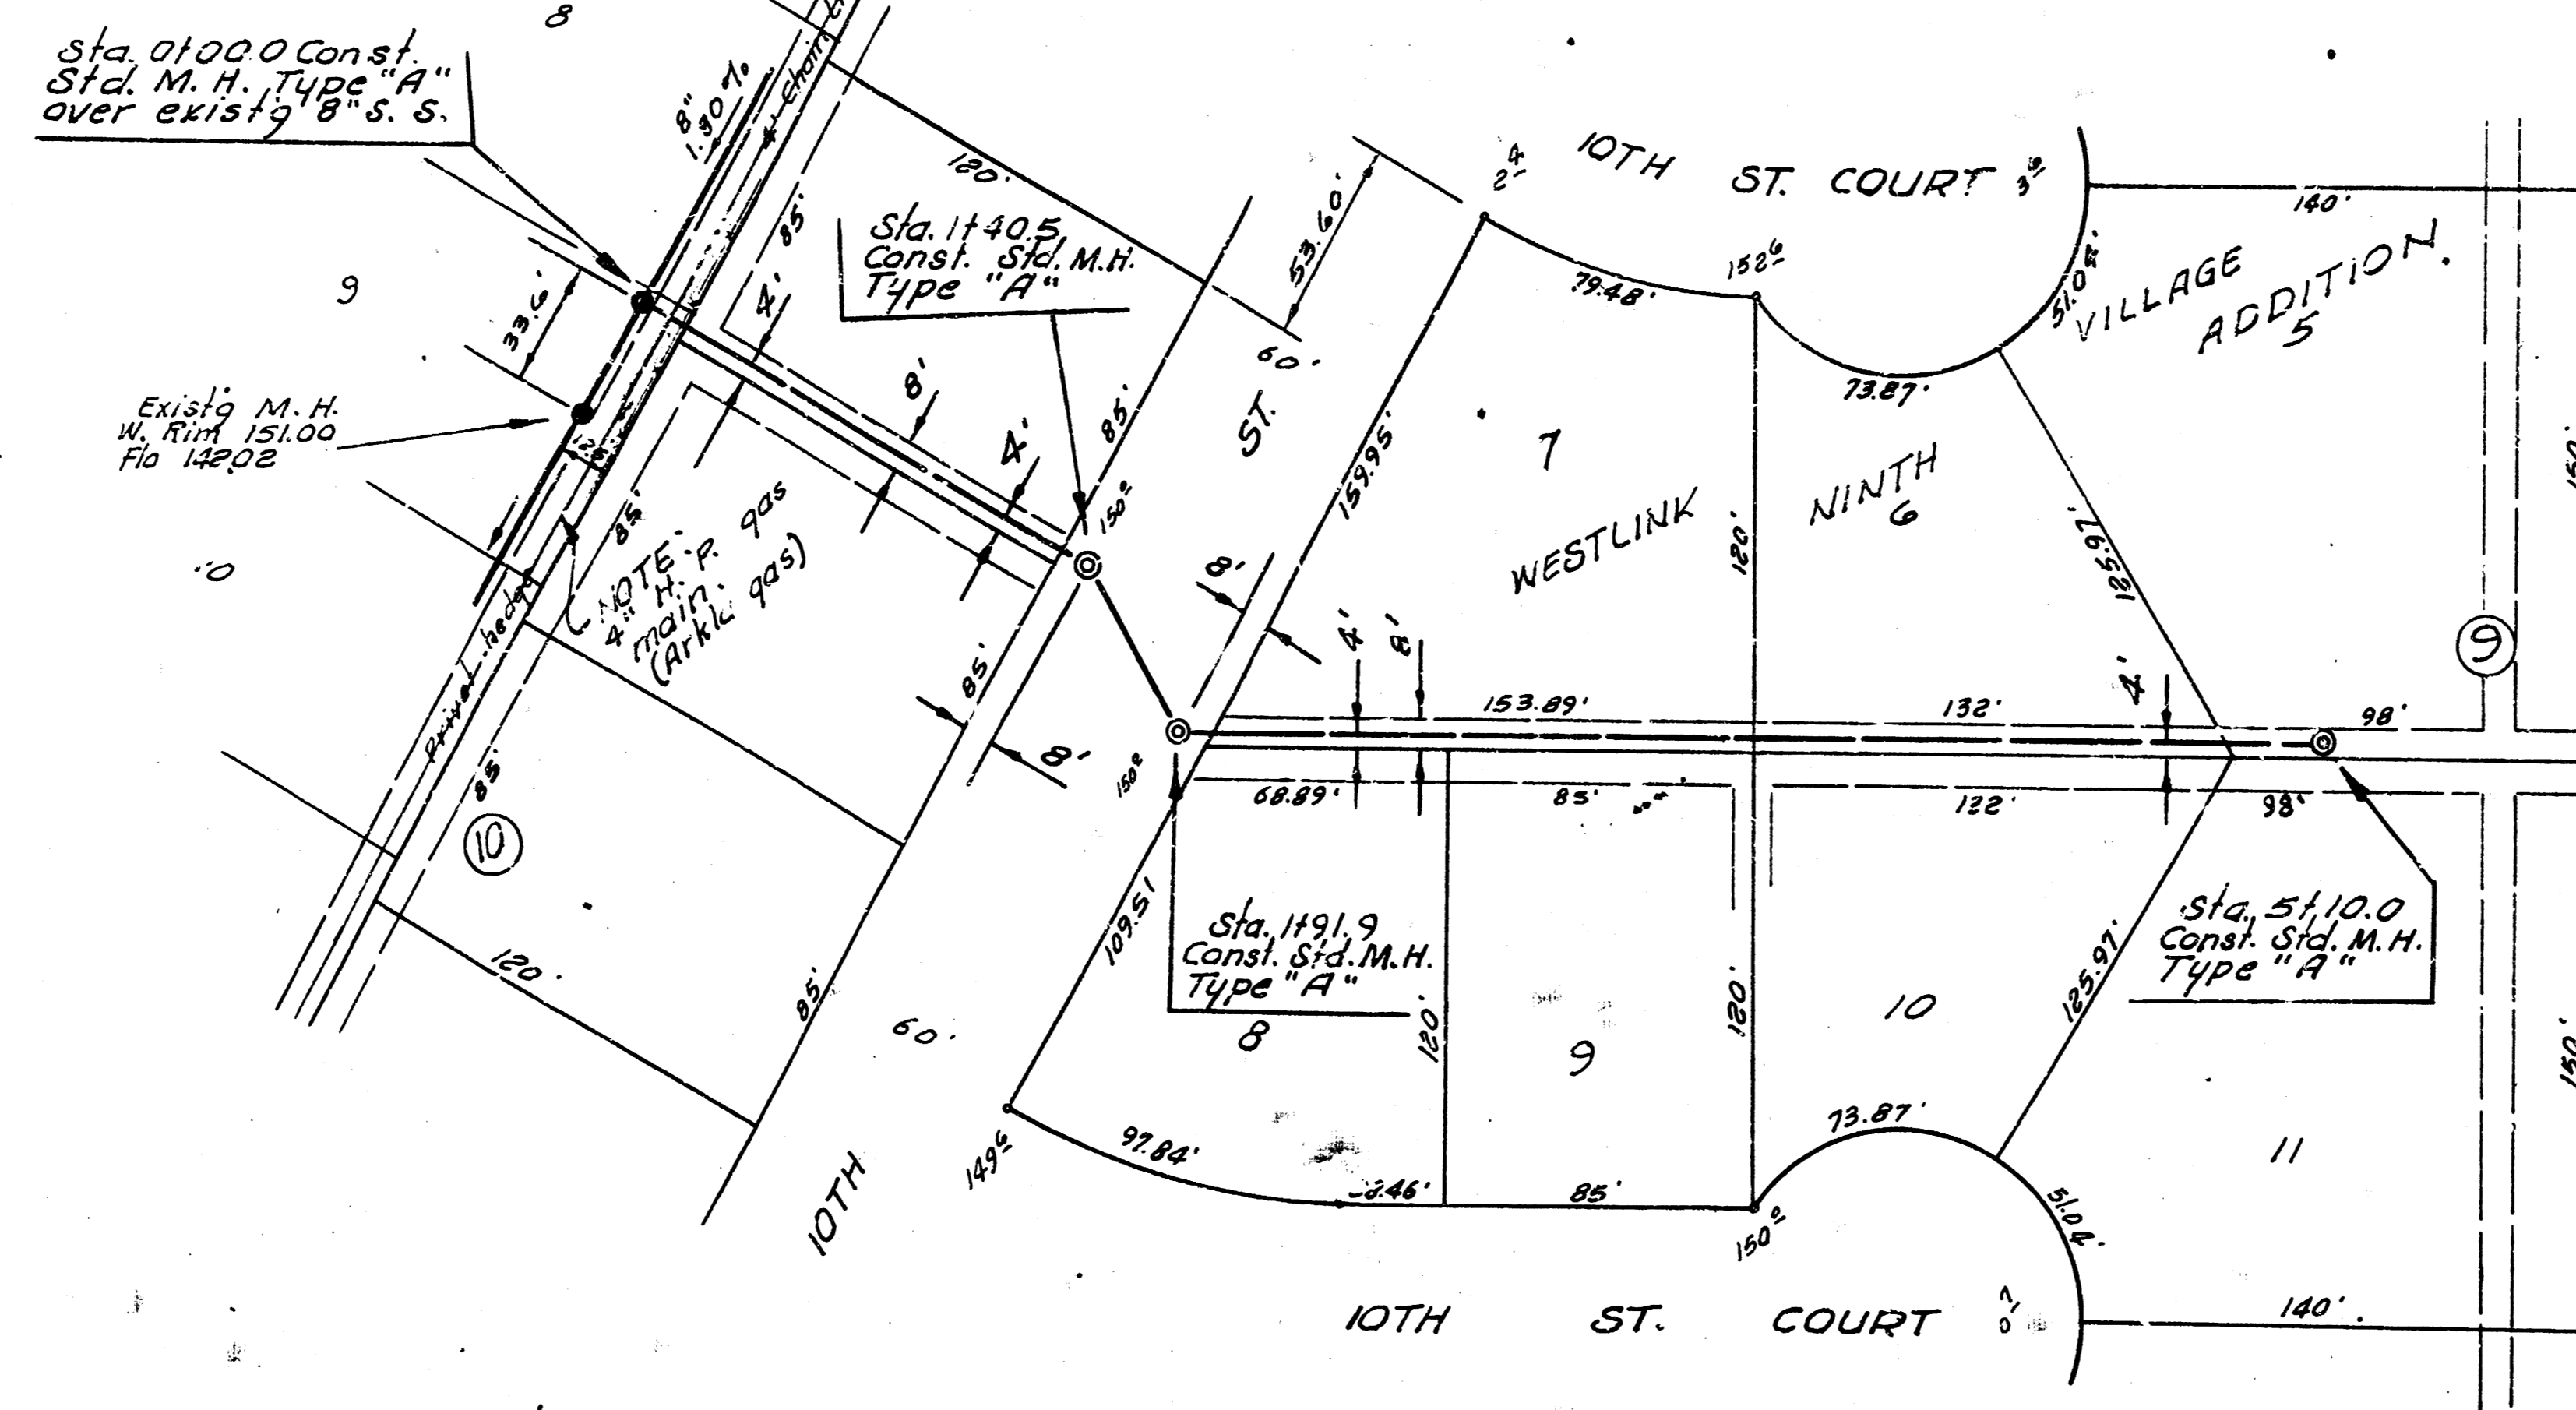

L.A.T. 42, WESTLINK SEWER  
 PROJECT NO. C28-29

