



3. M. #3 133.127 S.E. cor. conc. porch 113 Sandplum Lane.  
 3. M. #10 147.029 S.W. cor. conc. step W. face House 1205 Mulberry Place.

COUNTRY ACRES  
 FOURTH "B" ADDITION

Plan Scale 1" = 40'  
 Profile Scale 1" = 40'

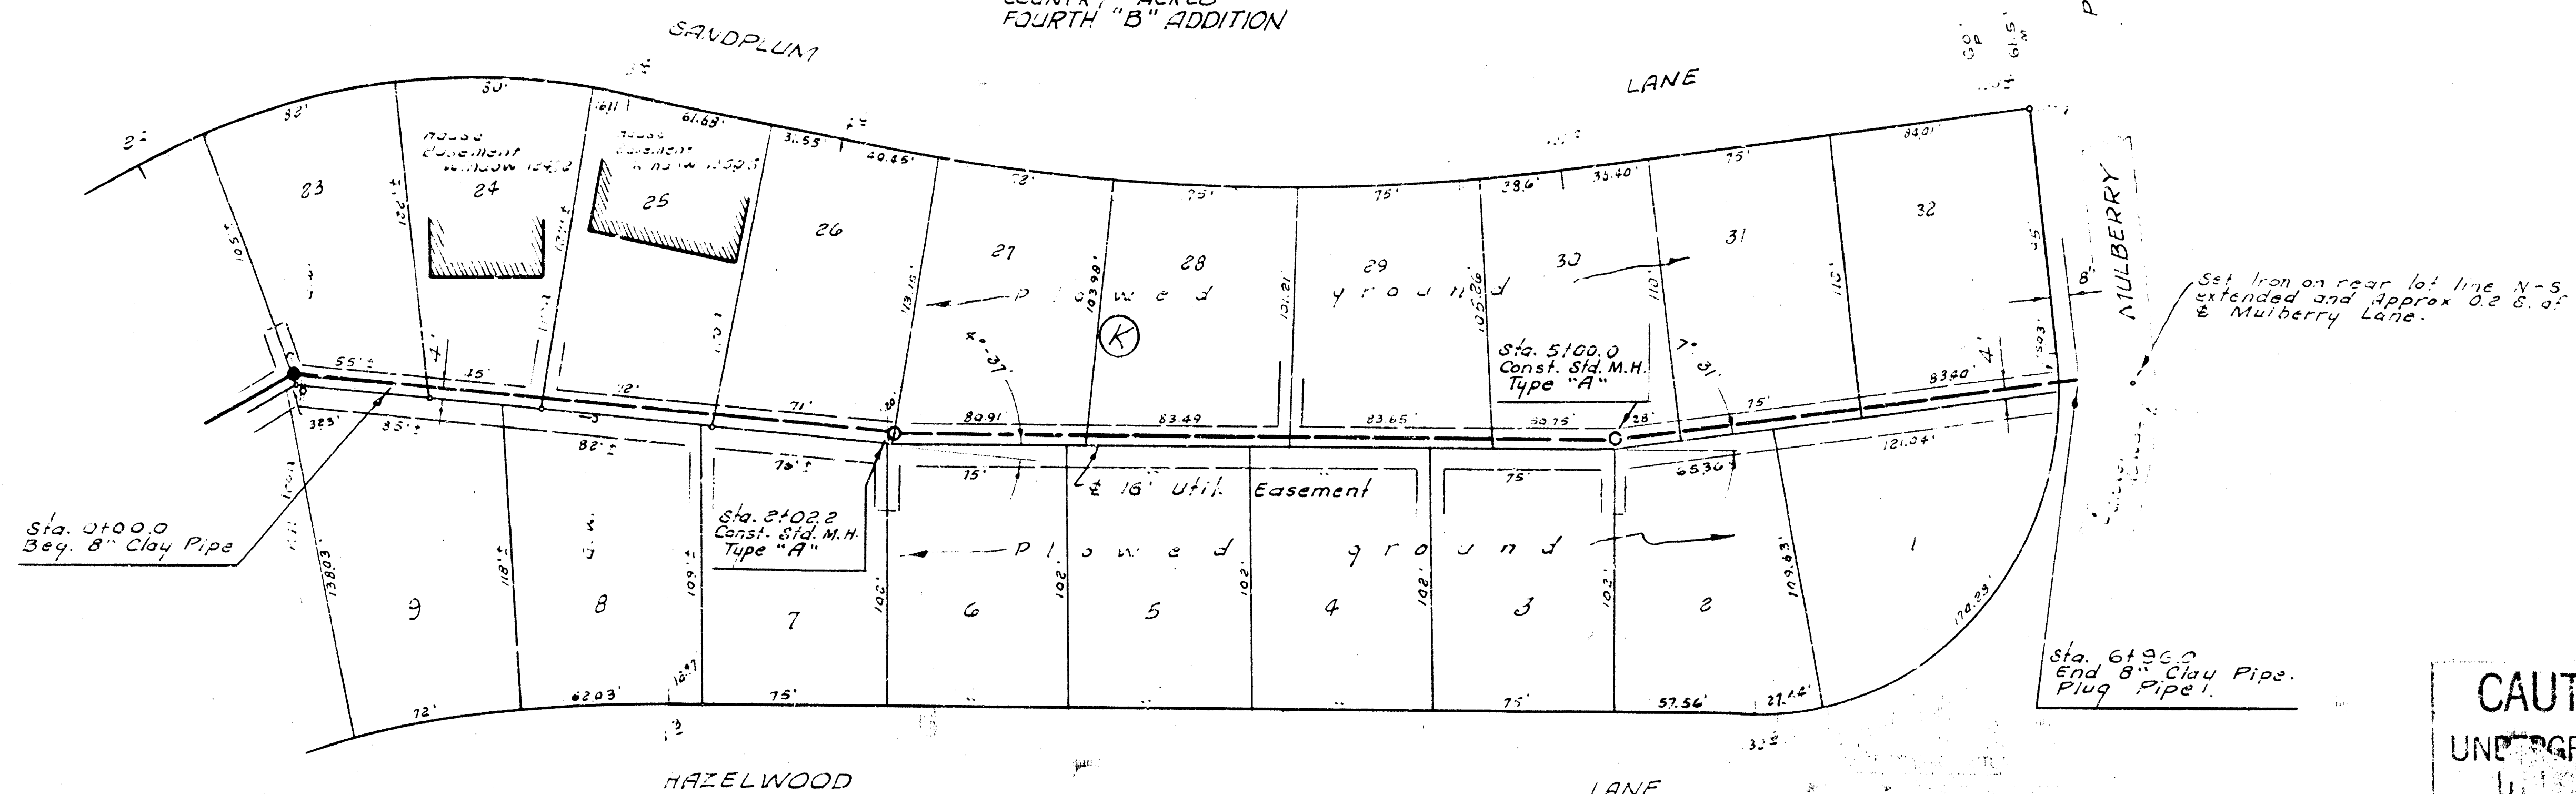

**CAUTION**  
 UNDERGROUND  
 UTILITIES

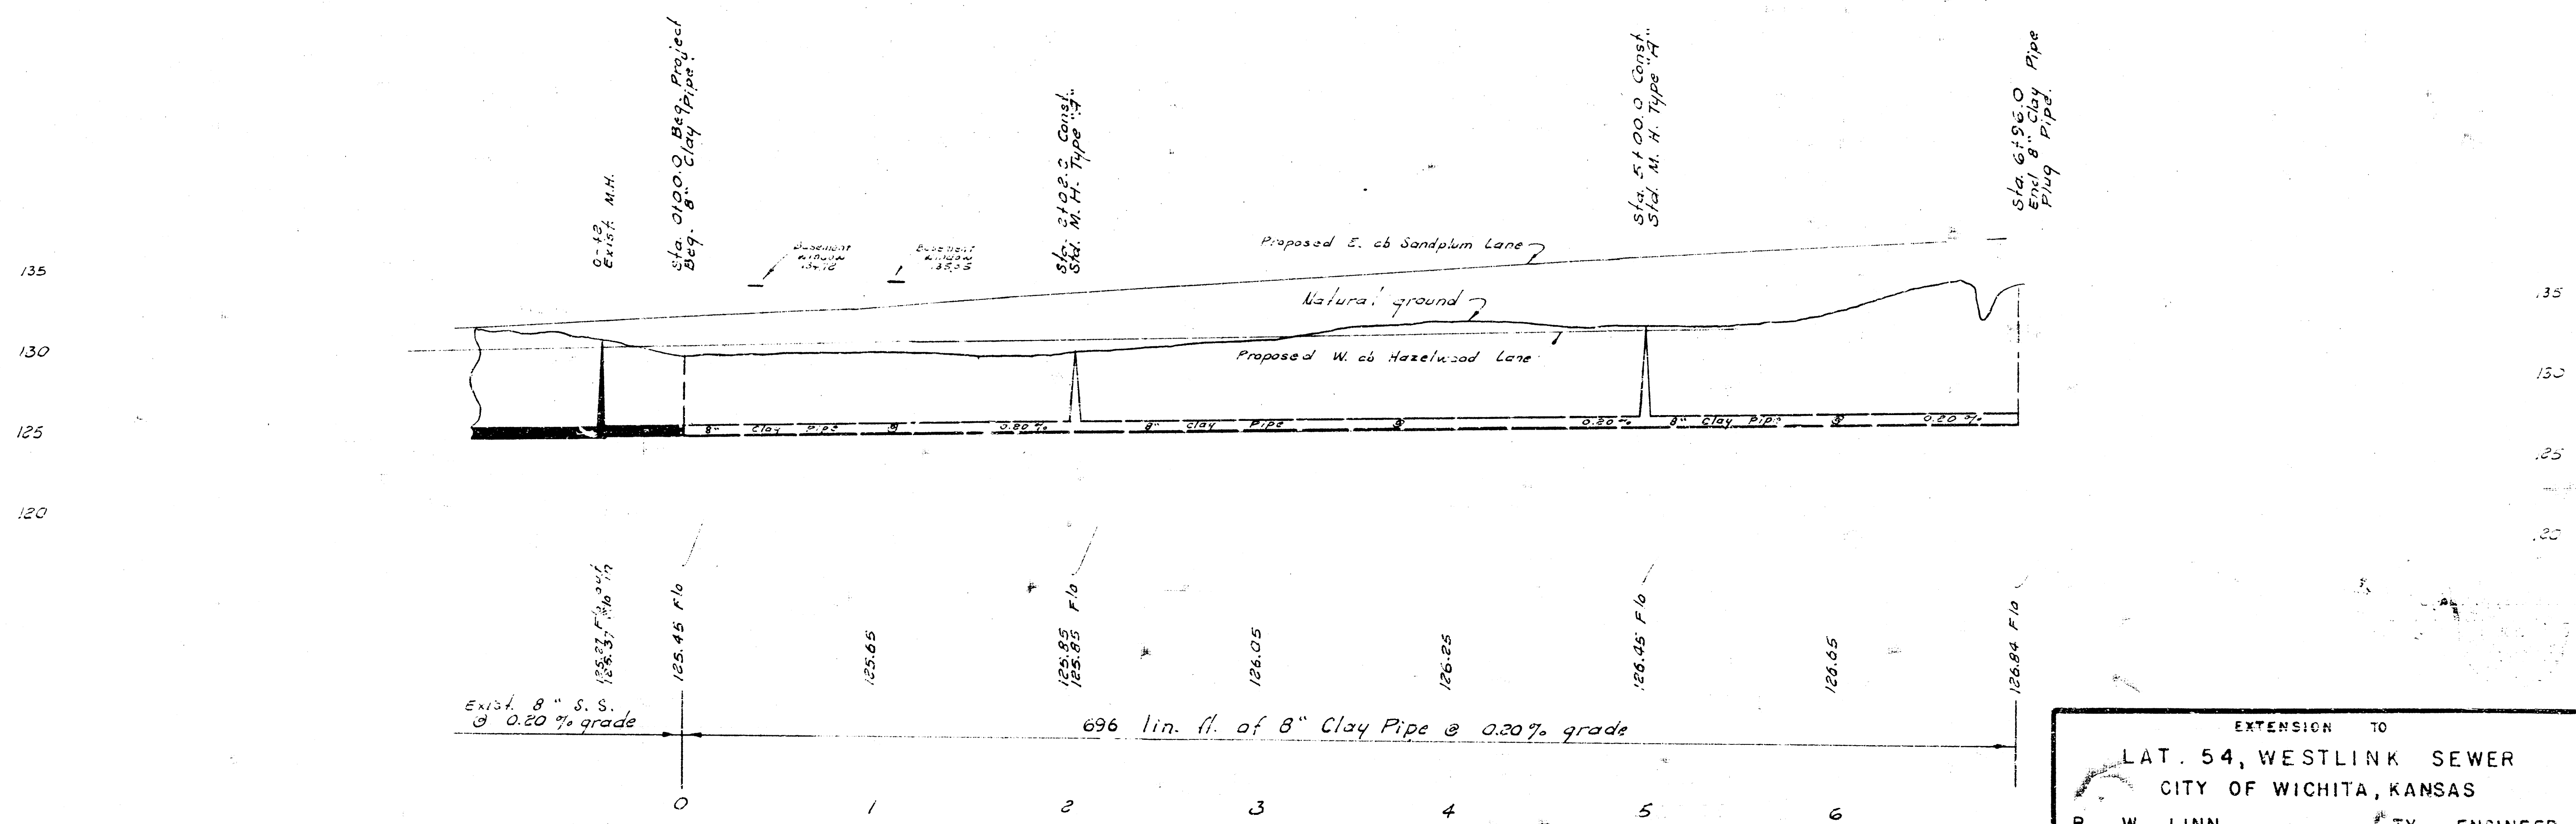

EXTENSION TO  
 LAT. 54, WESTLINK SEWER  
 CITY OF WICHITA, KANSAS  
 R. W. LINN — CITY ENGINEER  
 AUG. 1972 PROJECT NO. AAKB502030