


DATE	BY	REVISION

DATE	BY	REVISION

Bench Mark: South Rim of Manhole Located at Station 0+00. Elevation = 142.07 City Datum

Bench Mark: 1" Chiseled on Book of Walk on the West side of Maize, 145 East and 12' North of Proposed Manhole of Station 4+00. Elevation = 152.53 City Datum.

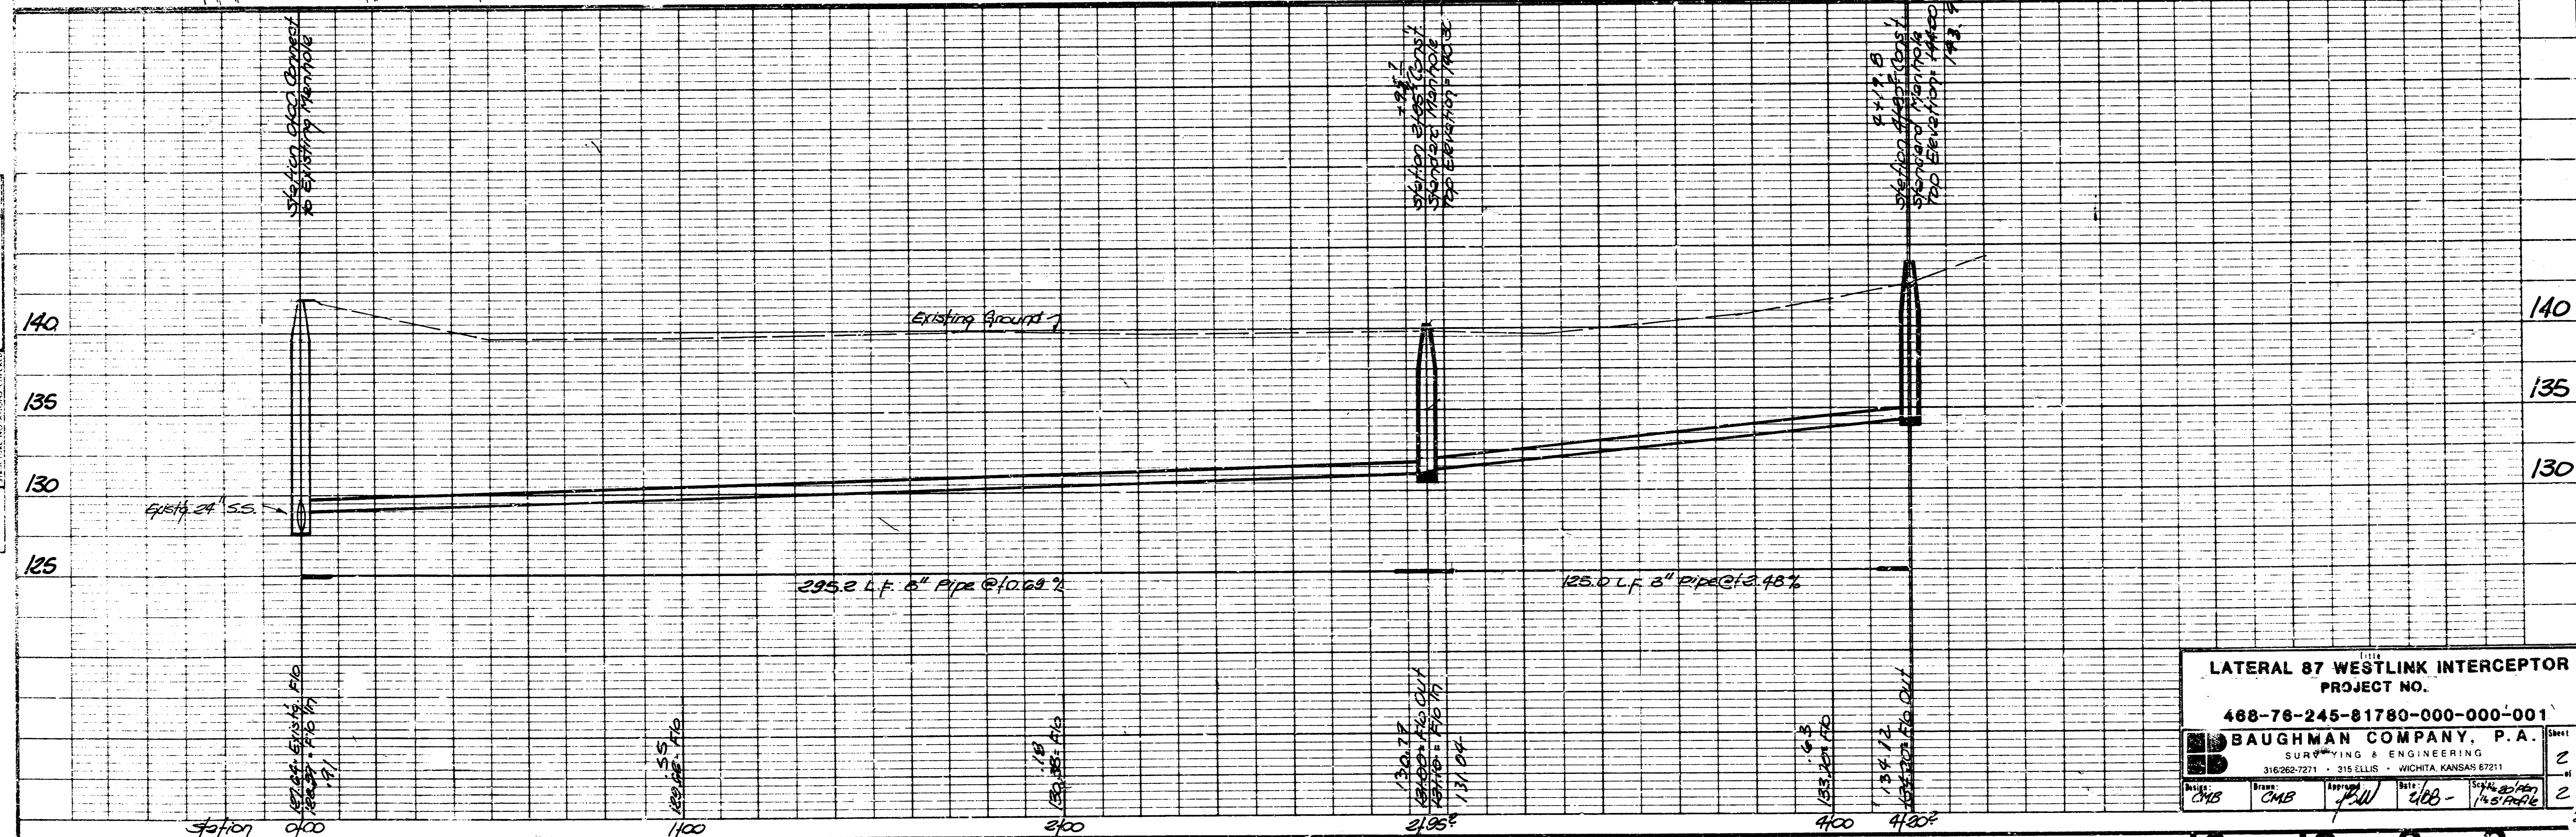

LATERAL 87 WESTLINK INTERCEPTOR
PROJECT NO. 468-76-245-81780-000-000-001

BAUGHMAN COMPANY, P.A.
SURVEYING & ENGINEERING
316-262-7211 • 315 ELLIS • WICHITA, KANSAS 67211

DATE: 08/15/11
DRAWN: CMB
CHECKED: JMW
SCALE: AS SHOWN