


Note: Contractor to replace all fences.

Plan Scale 1"=40'
 Profile Scale 1"=40' Hor.
 1"=4' Vert.

LAT. 4, SUB. 1, WESTLINK S.S.
 CITY OF WICHITA, KANS.
 B. E. SMITH, CITY ENGINEER
 PROJ. NO. C26-60 JULY 1969

1/2

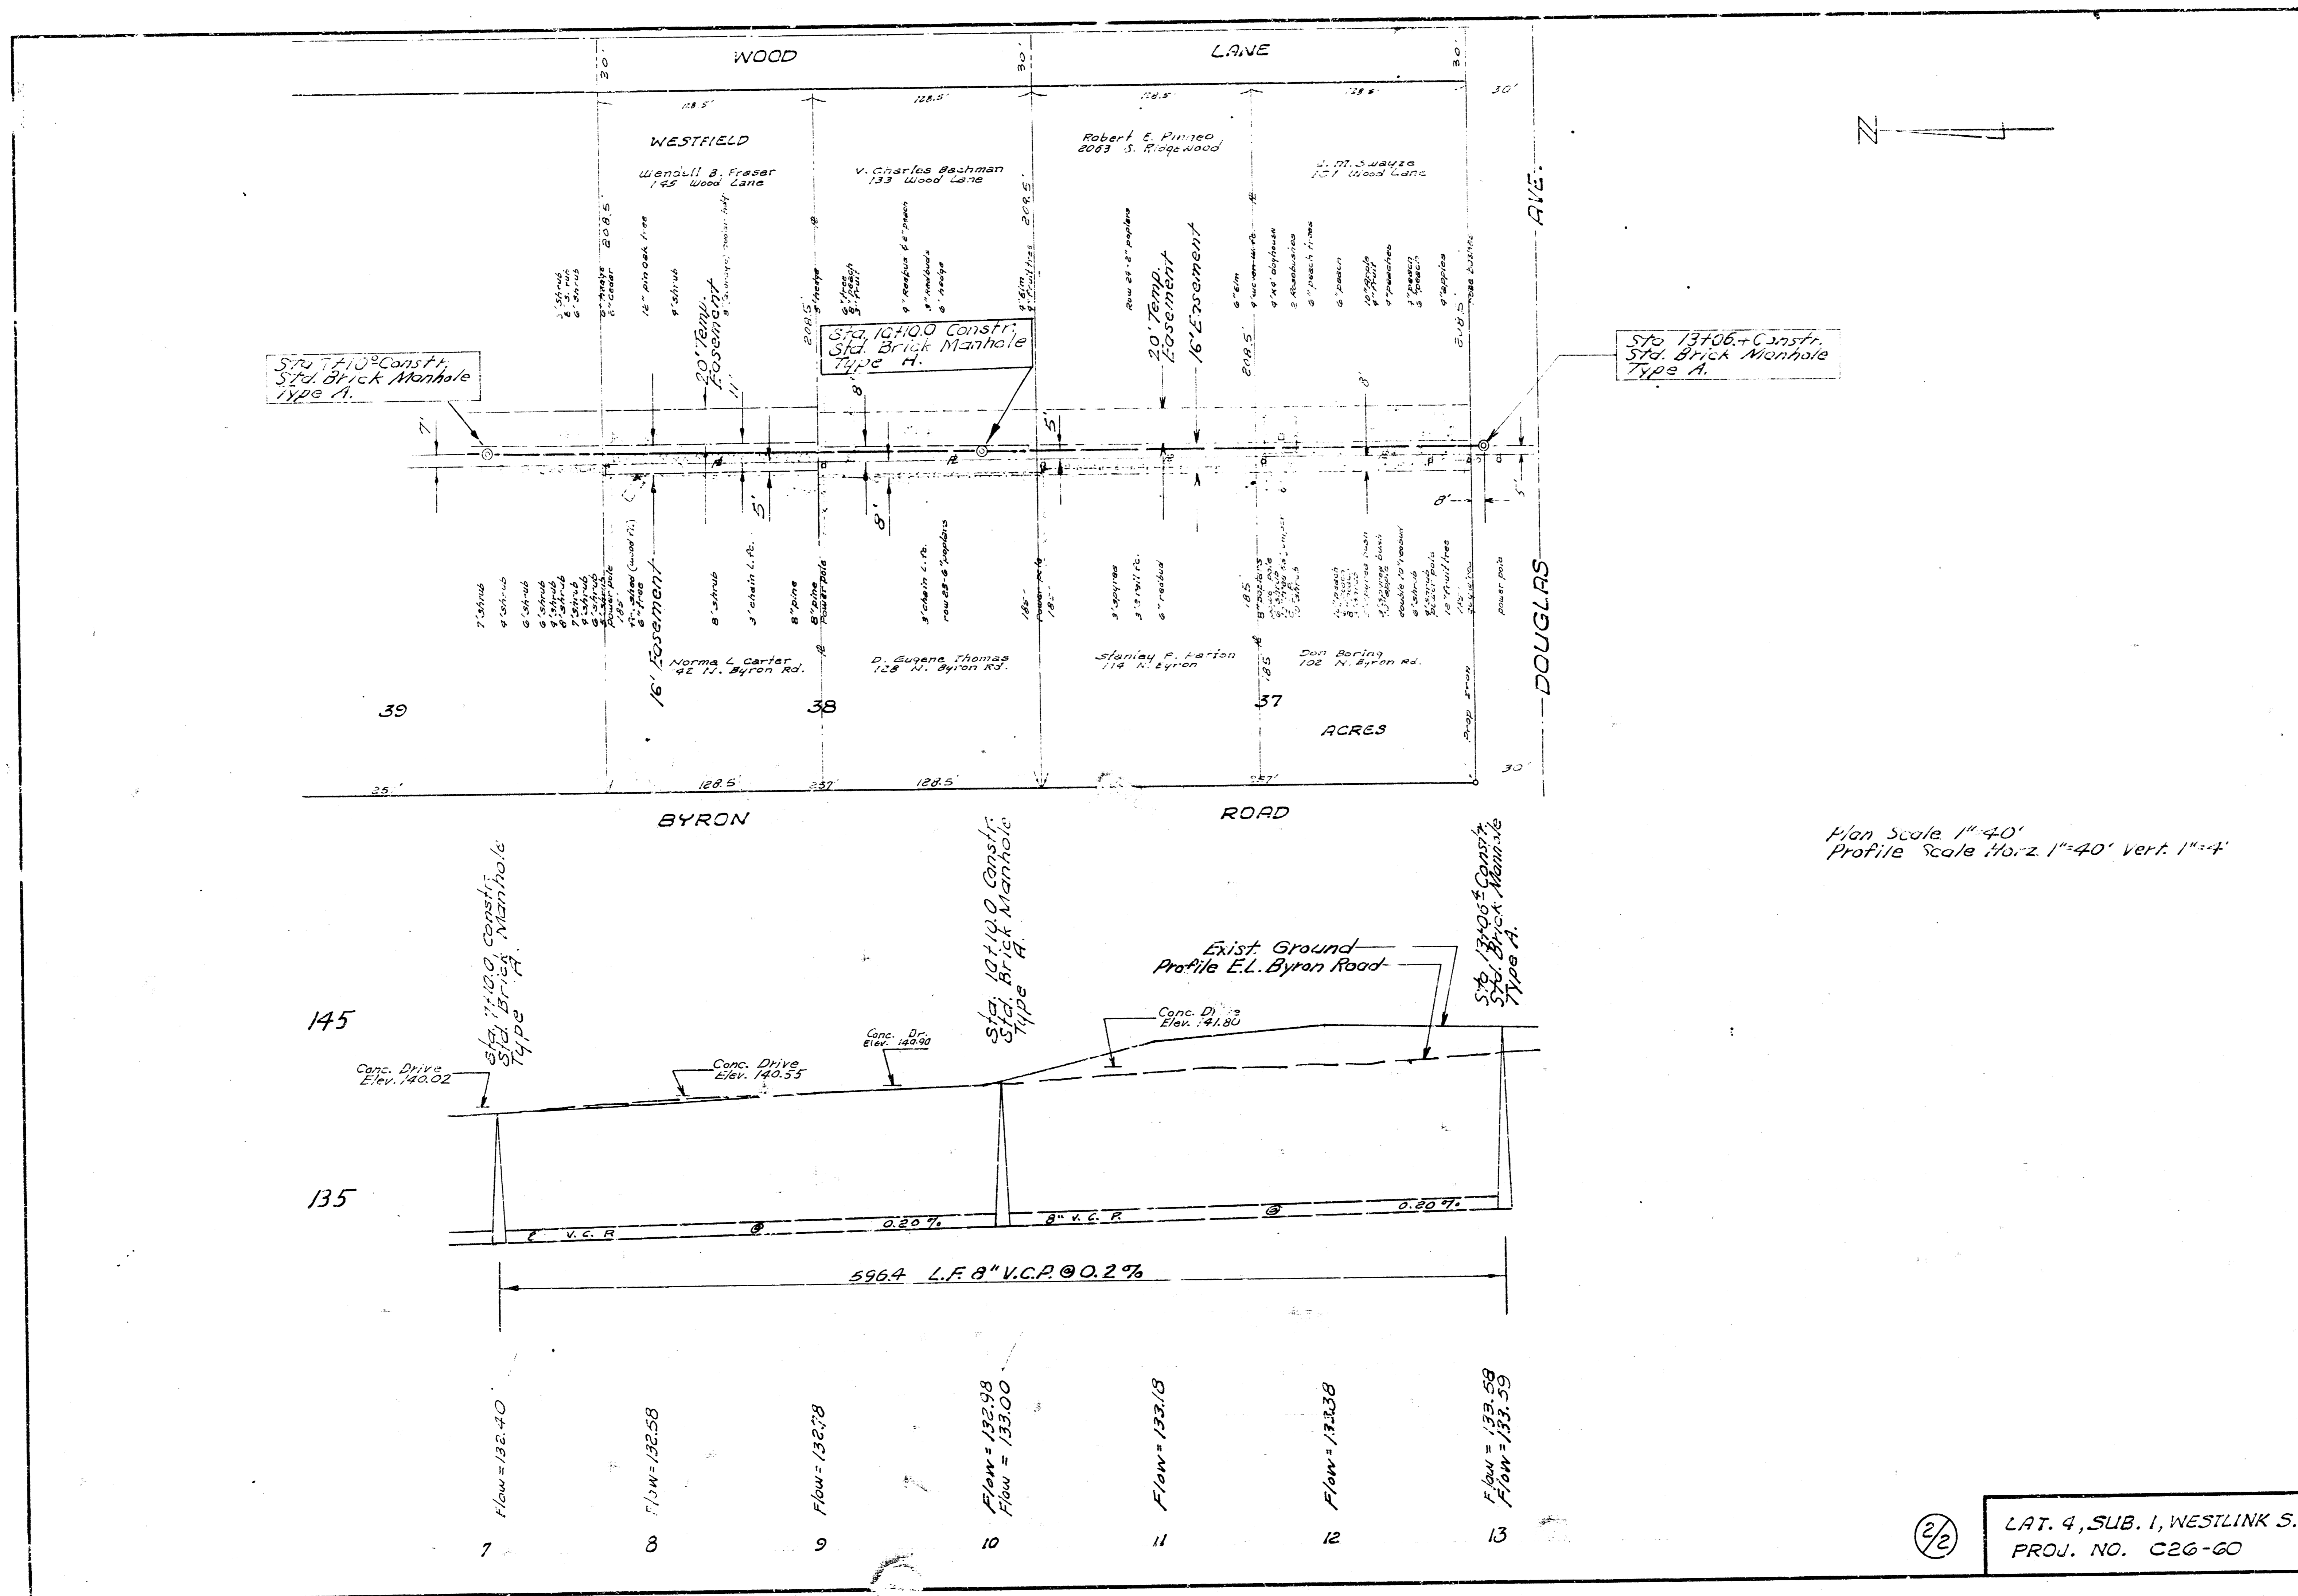

Plan Scale 1"=40'
 Profile Scale Horiz. 1"=40' Vert. 1"=4'

2/2
 LAT. 4, SUB. 1, WESTLINK S.S.
 PROJ. NO. C26-60