



Survey: J.A.C. Book, M.K. 40  
 Plans: Schmitt & Laurson  
 Checked:

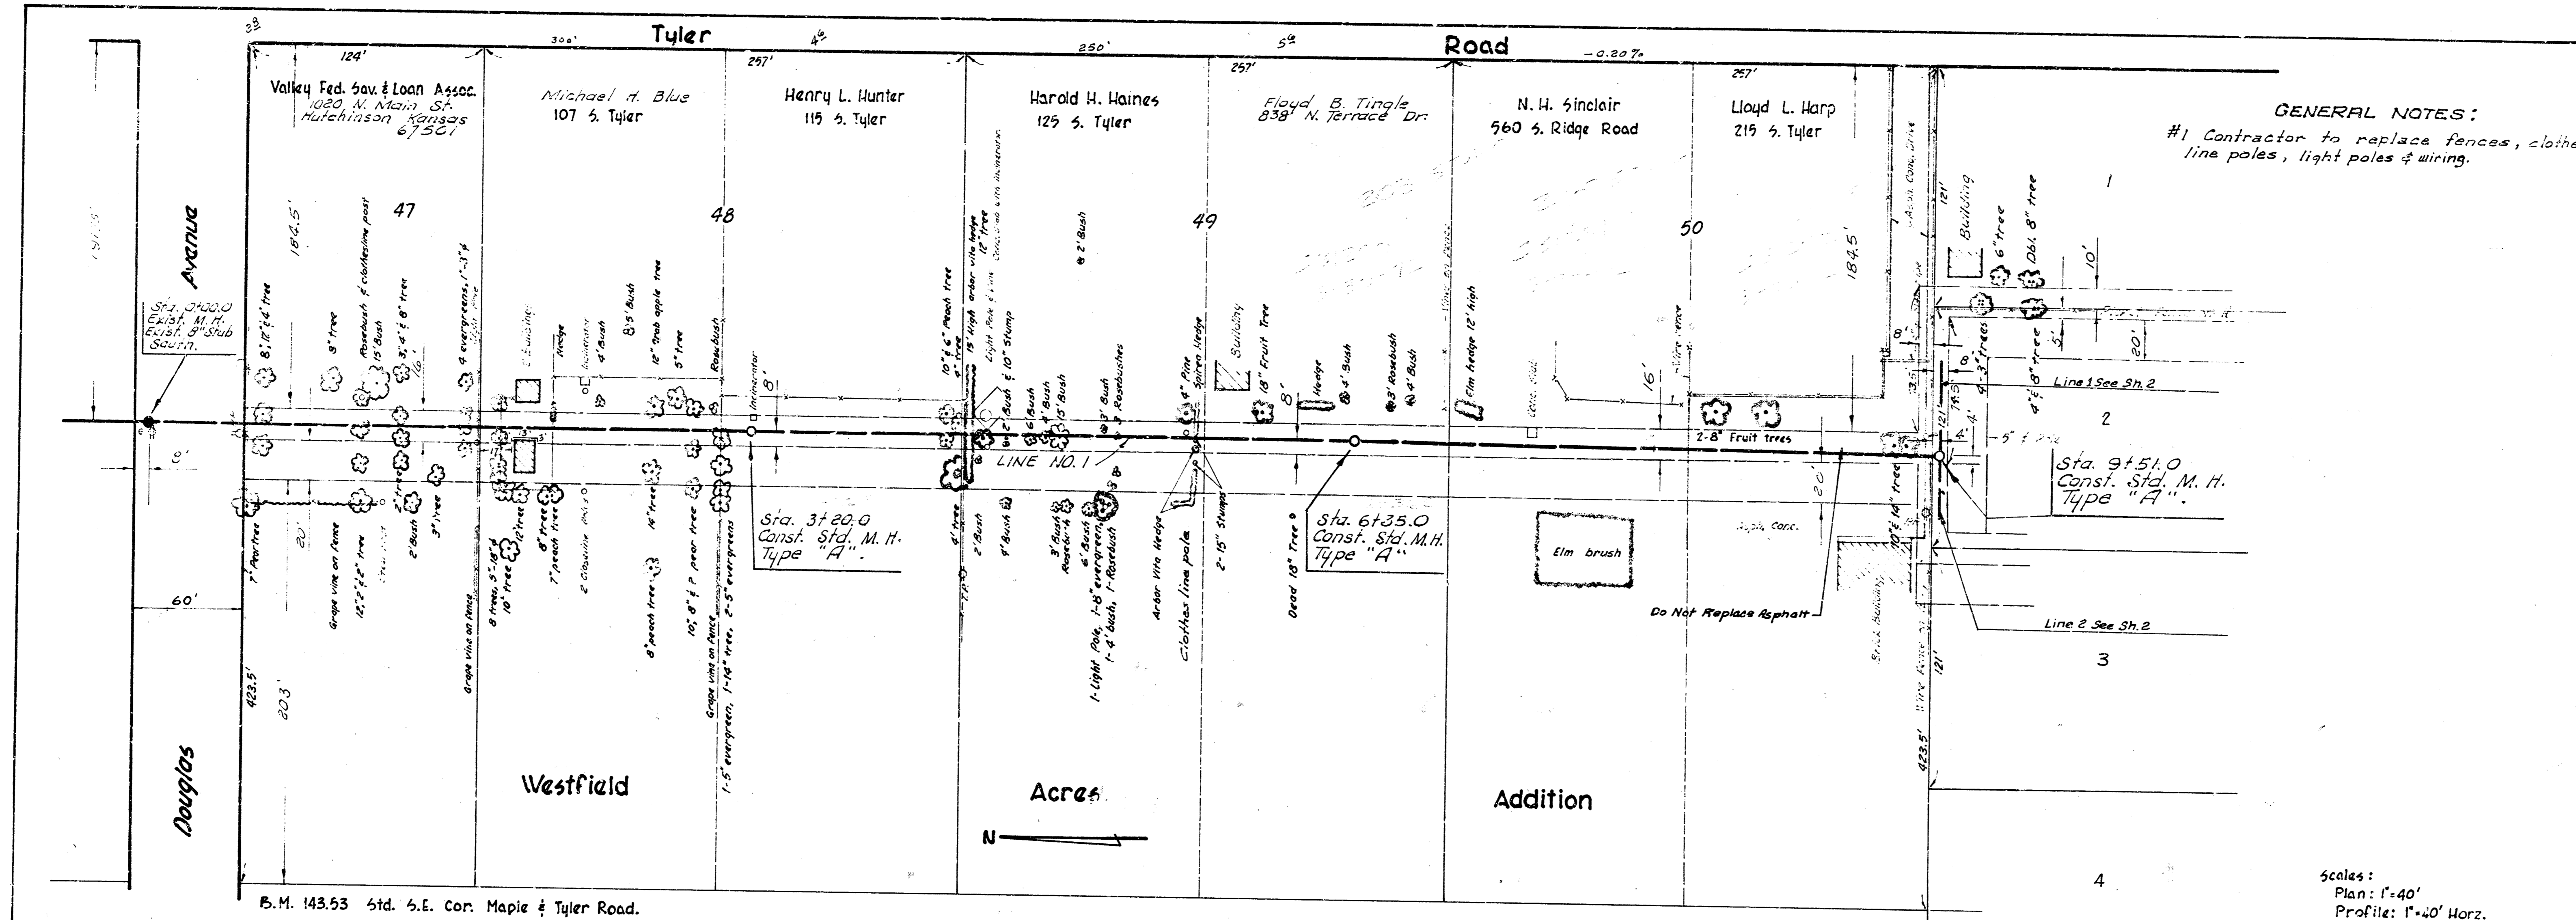


GENERAL NOTES:  
 #1 Contractor to replace fences, clothes  
 line poles, light poles & wiring.




Scales:  
 Plan: 1" = 40'  
 Profile: 1" = 40' Horiz.  
 1" = 4' Vert.

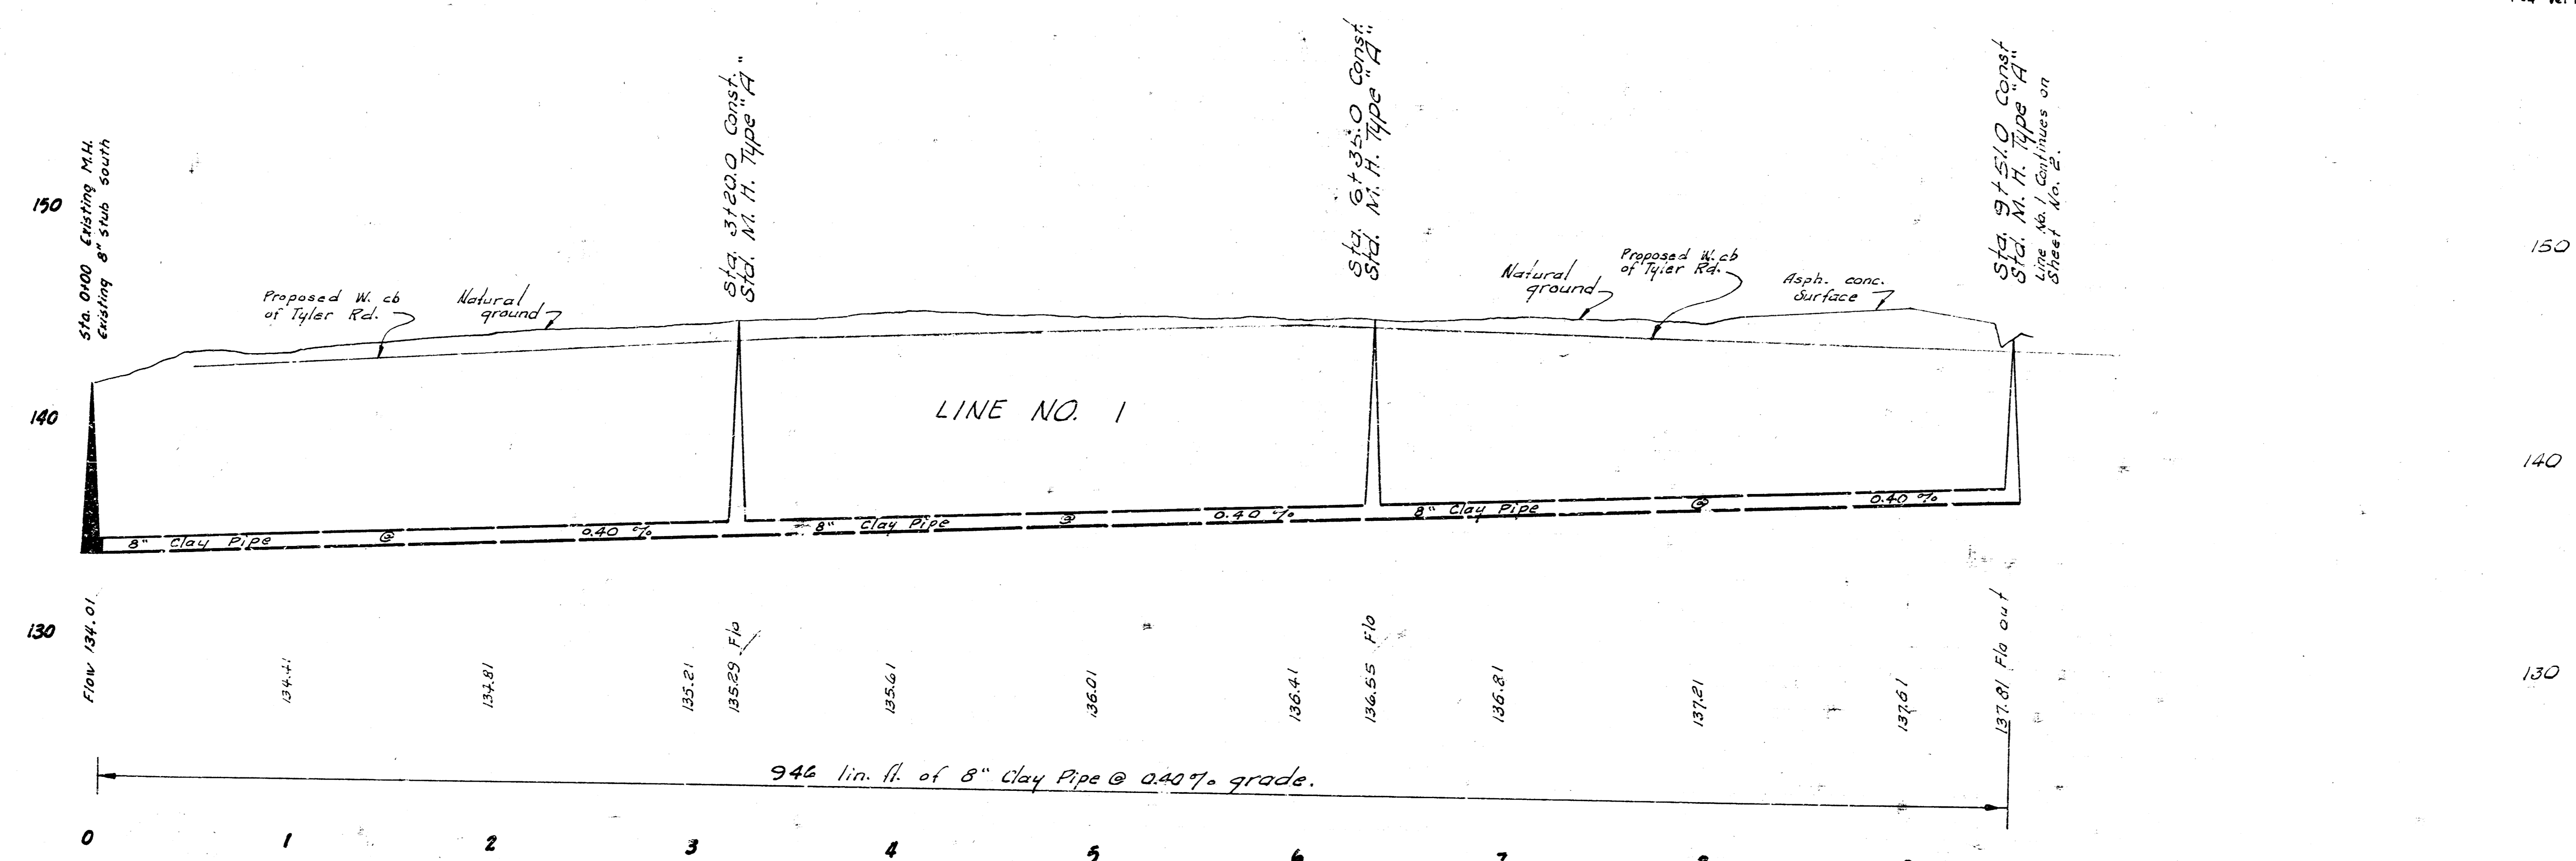

Lot 10 S.M. 1 Westlink Sewer  
 City of Wichita, Kansas.  
 R. W. Linn City Engineer  
 Date: FEB, 1972 Proj. No. DBKL568079

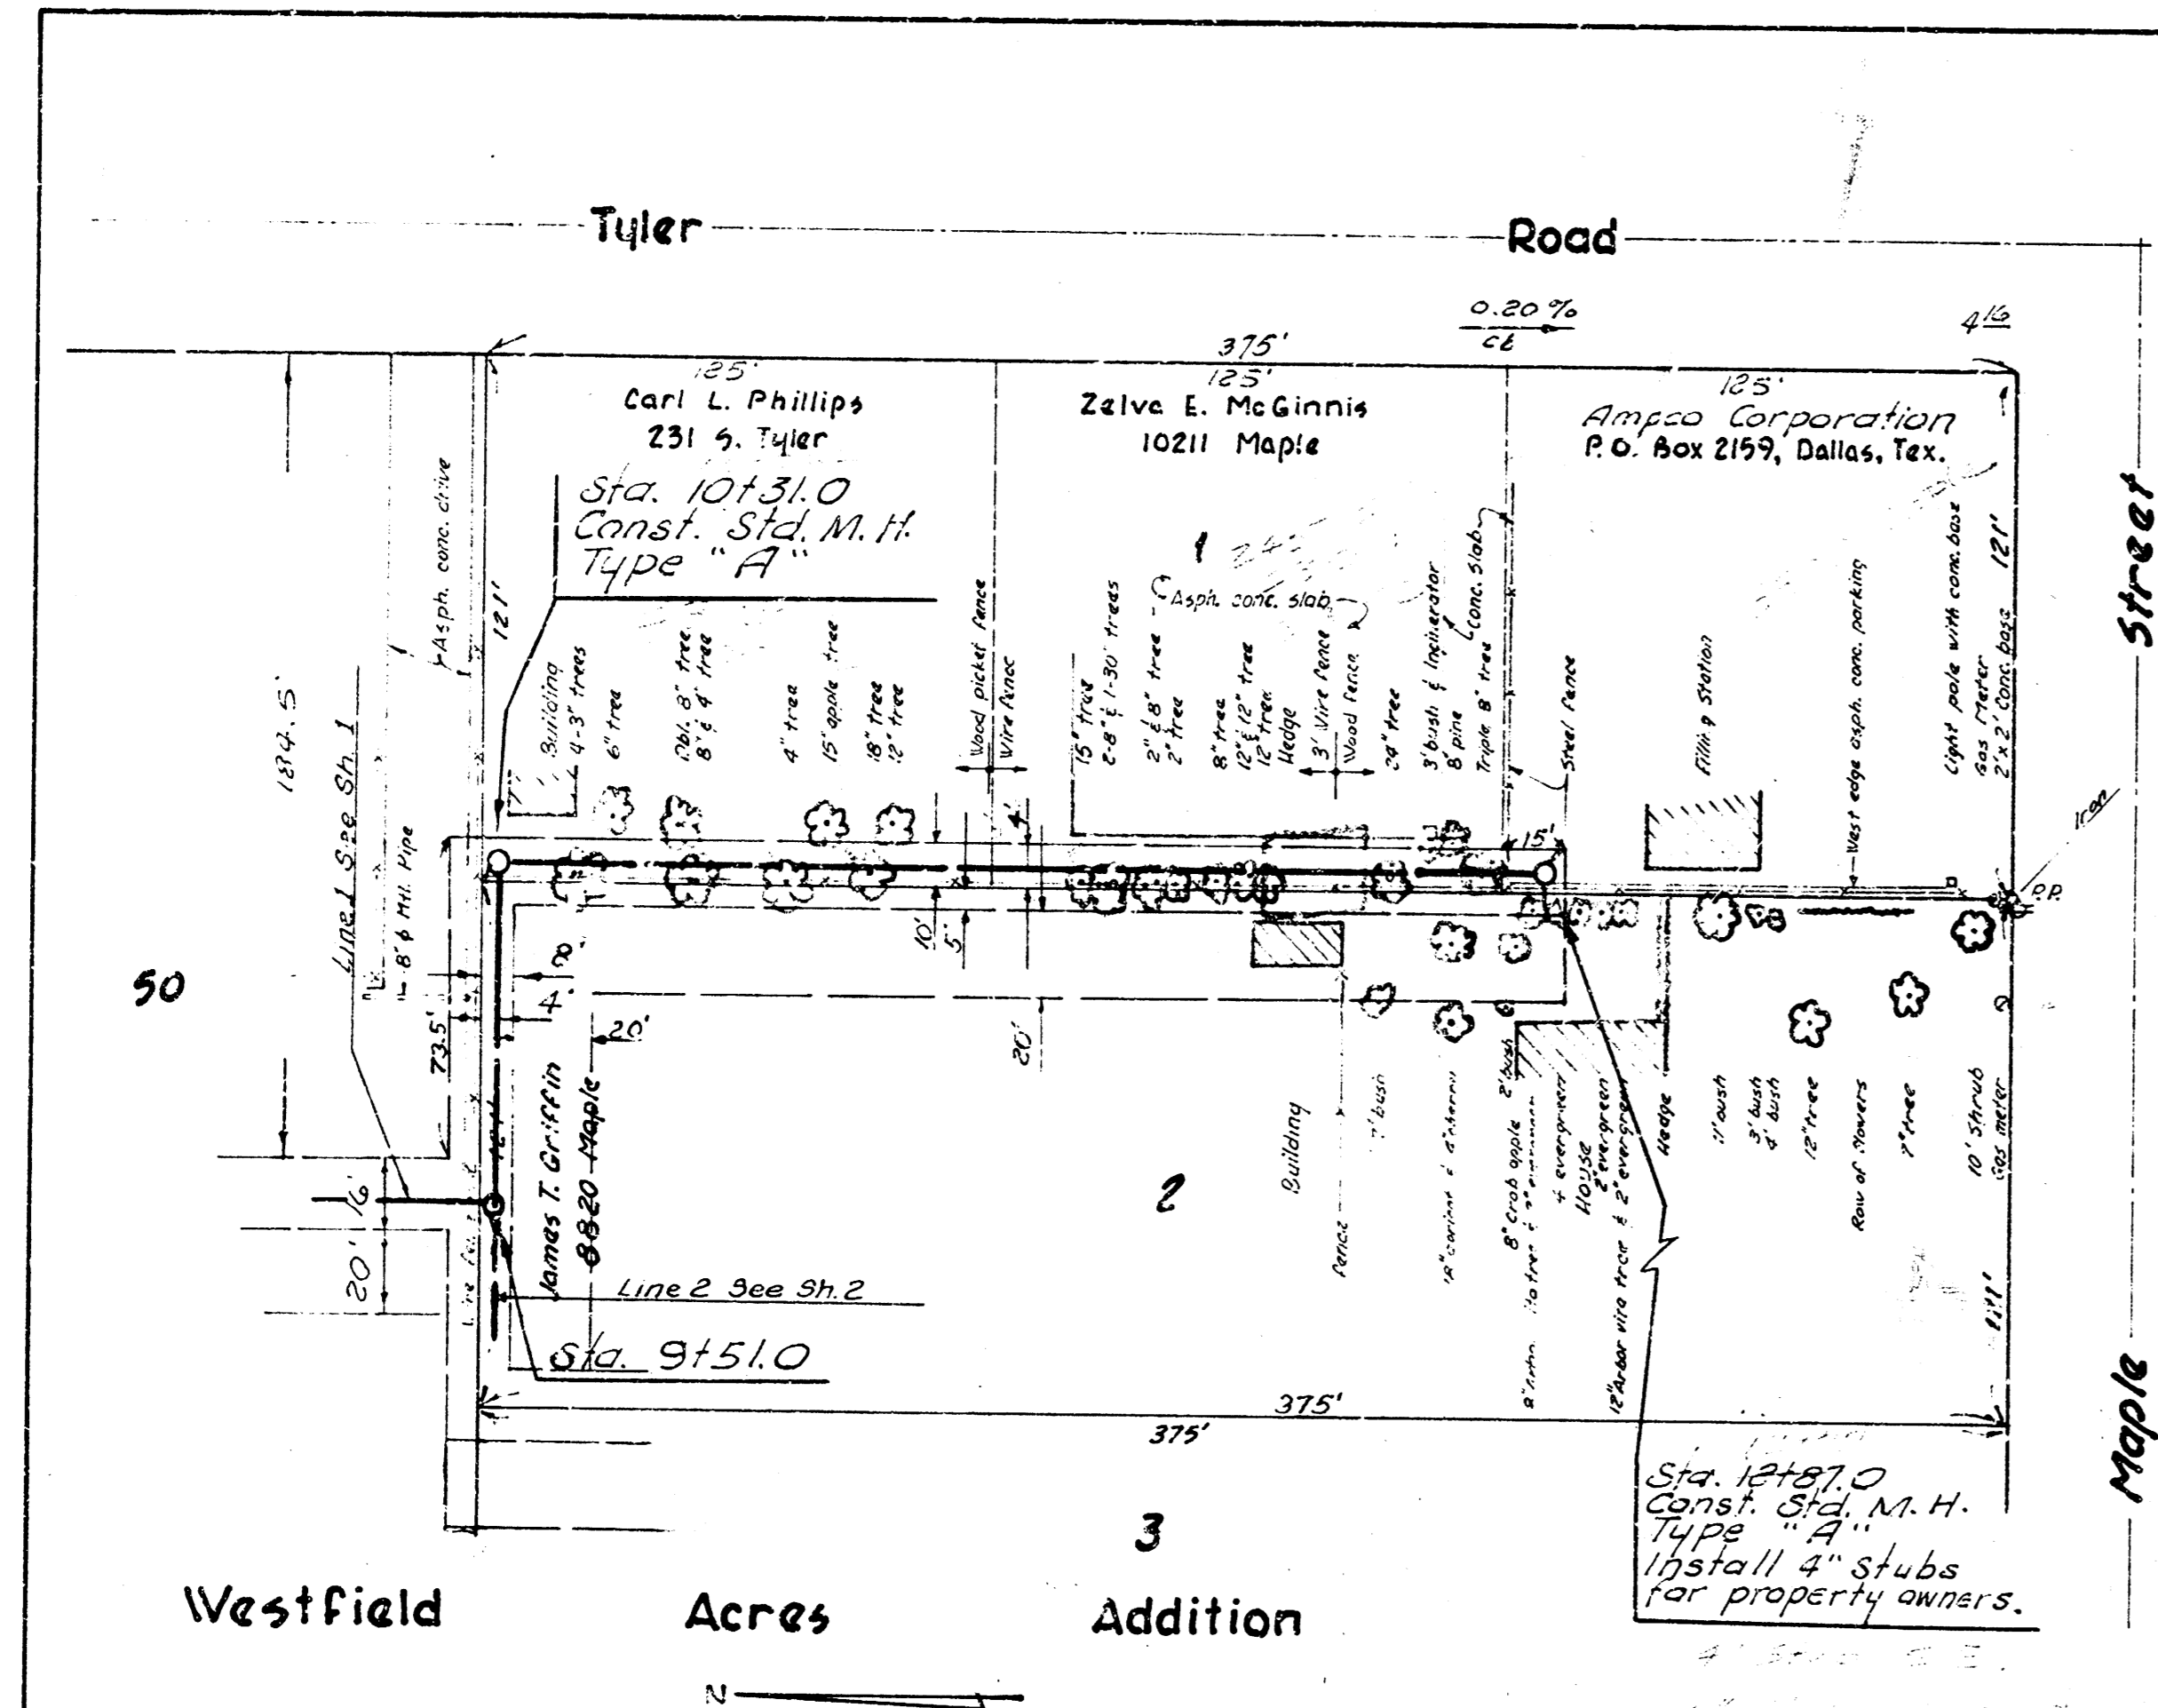

Scales:  
 Plan: 1" = 40'  
 Profile: 1" = 40' Horiz.  
 1" = 4' Vert.

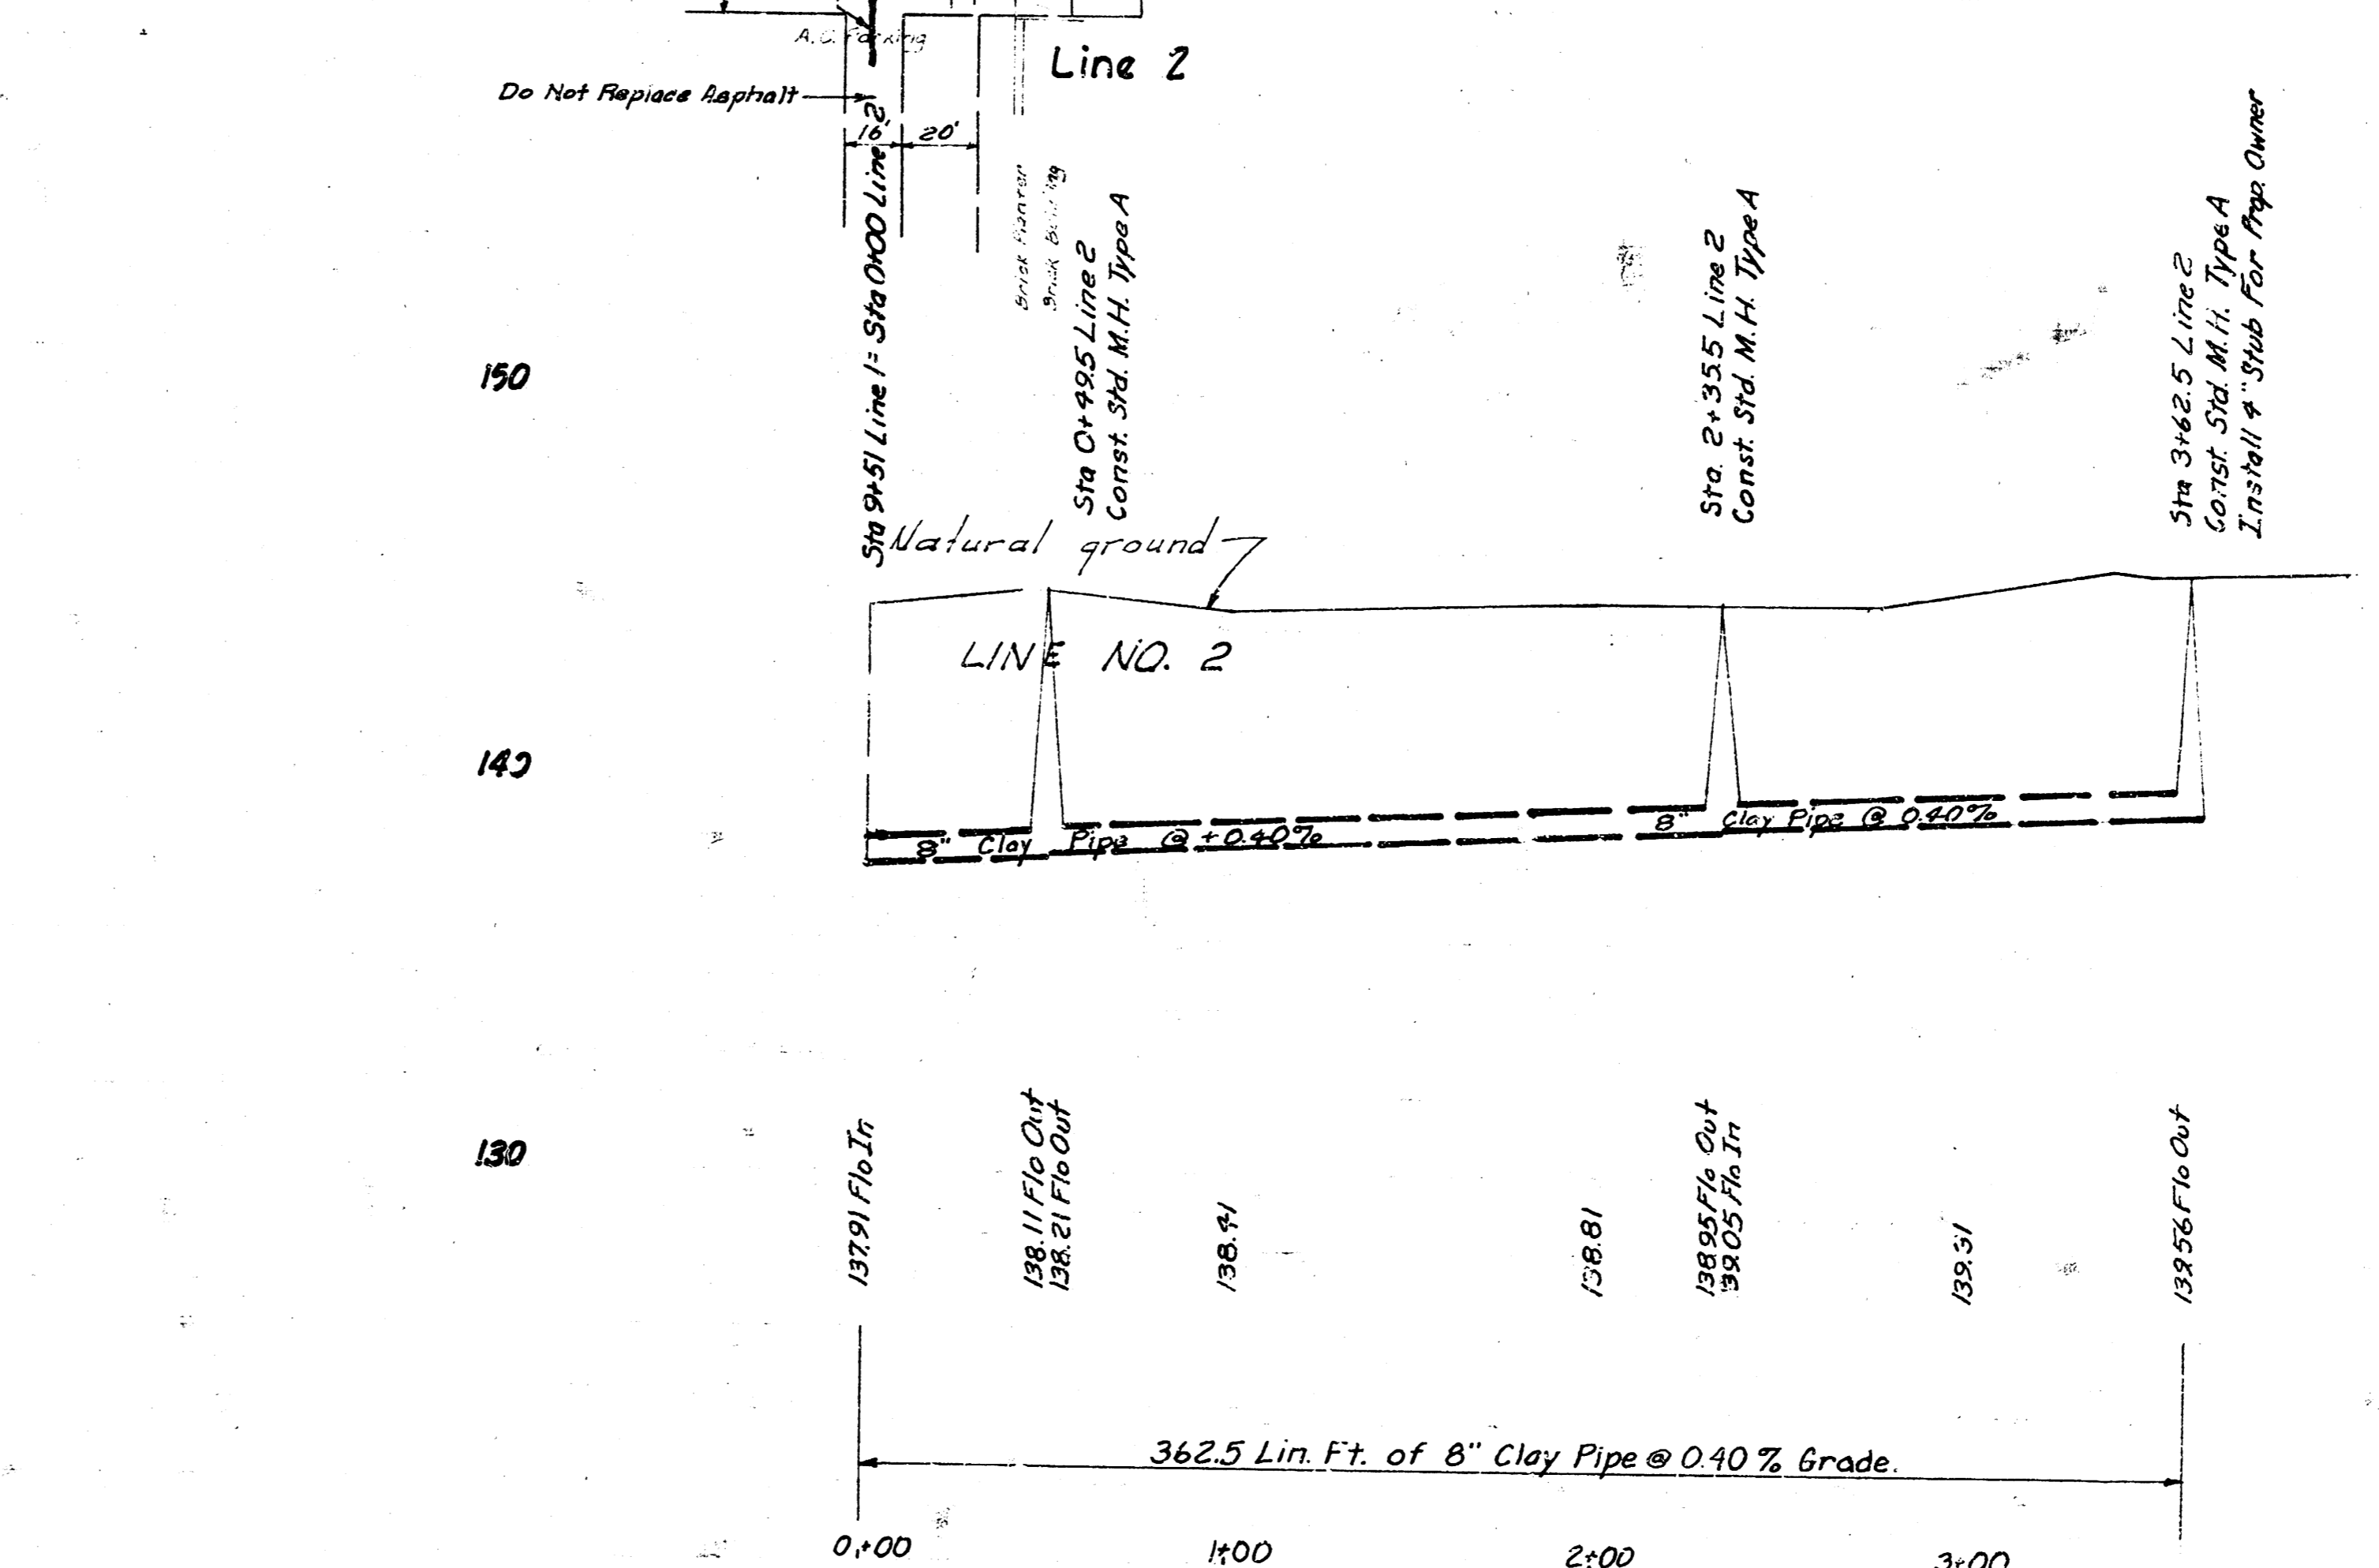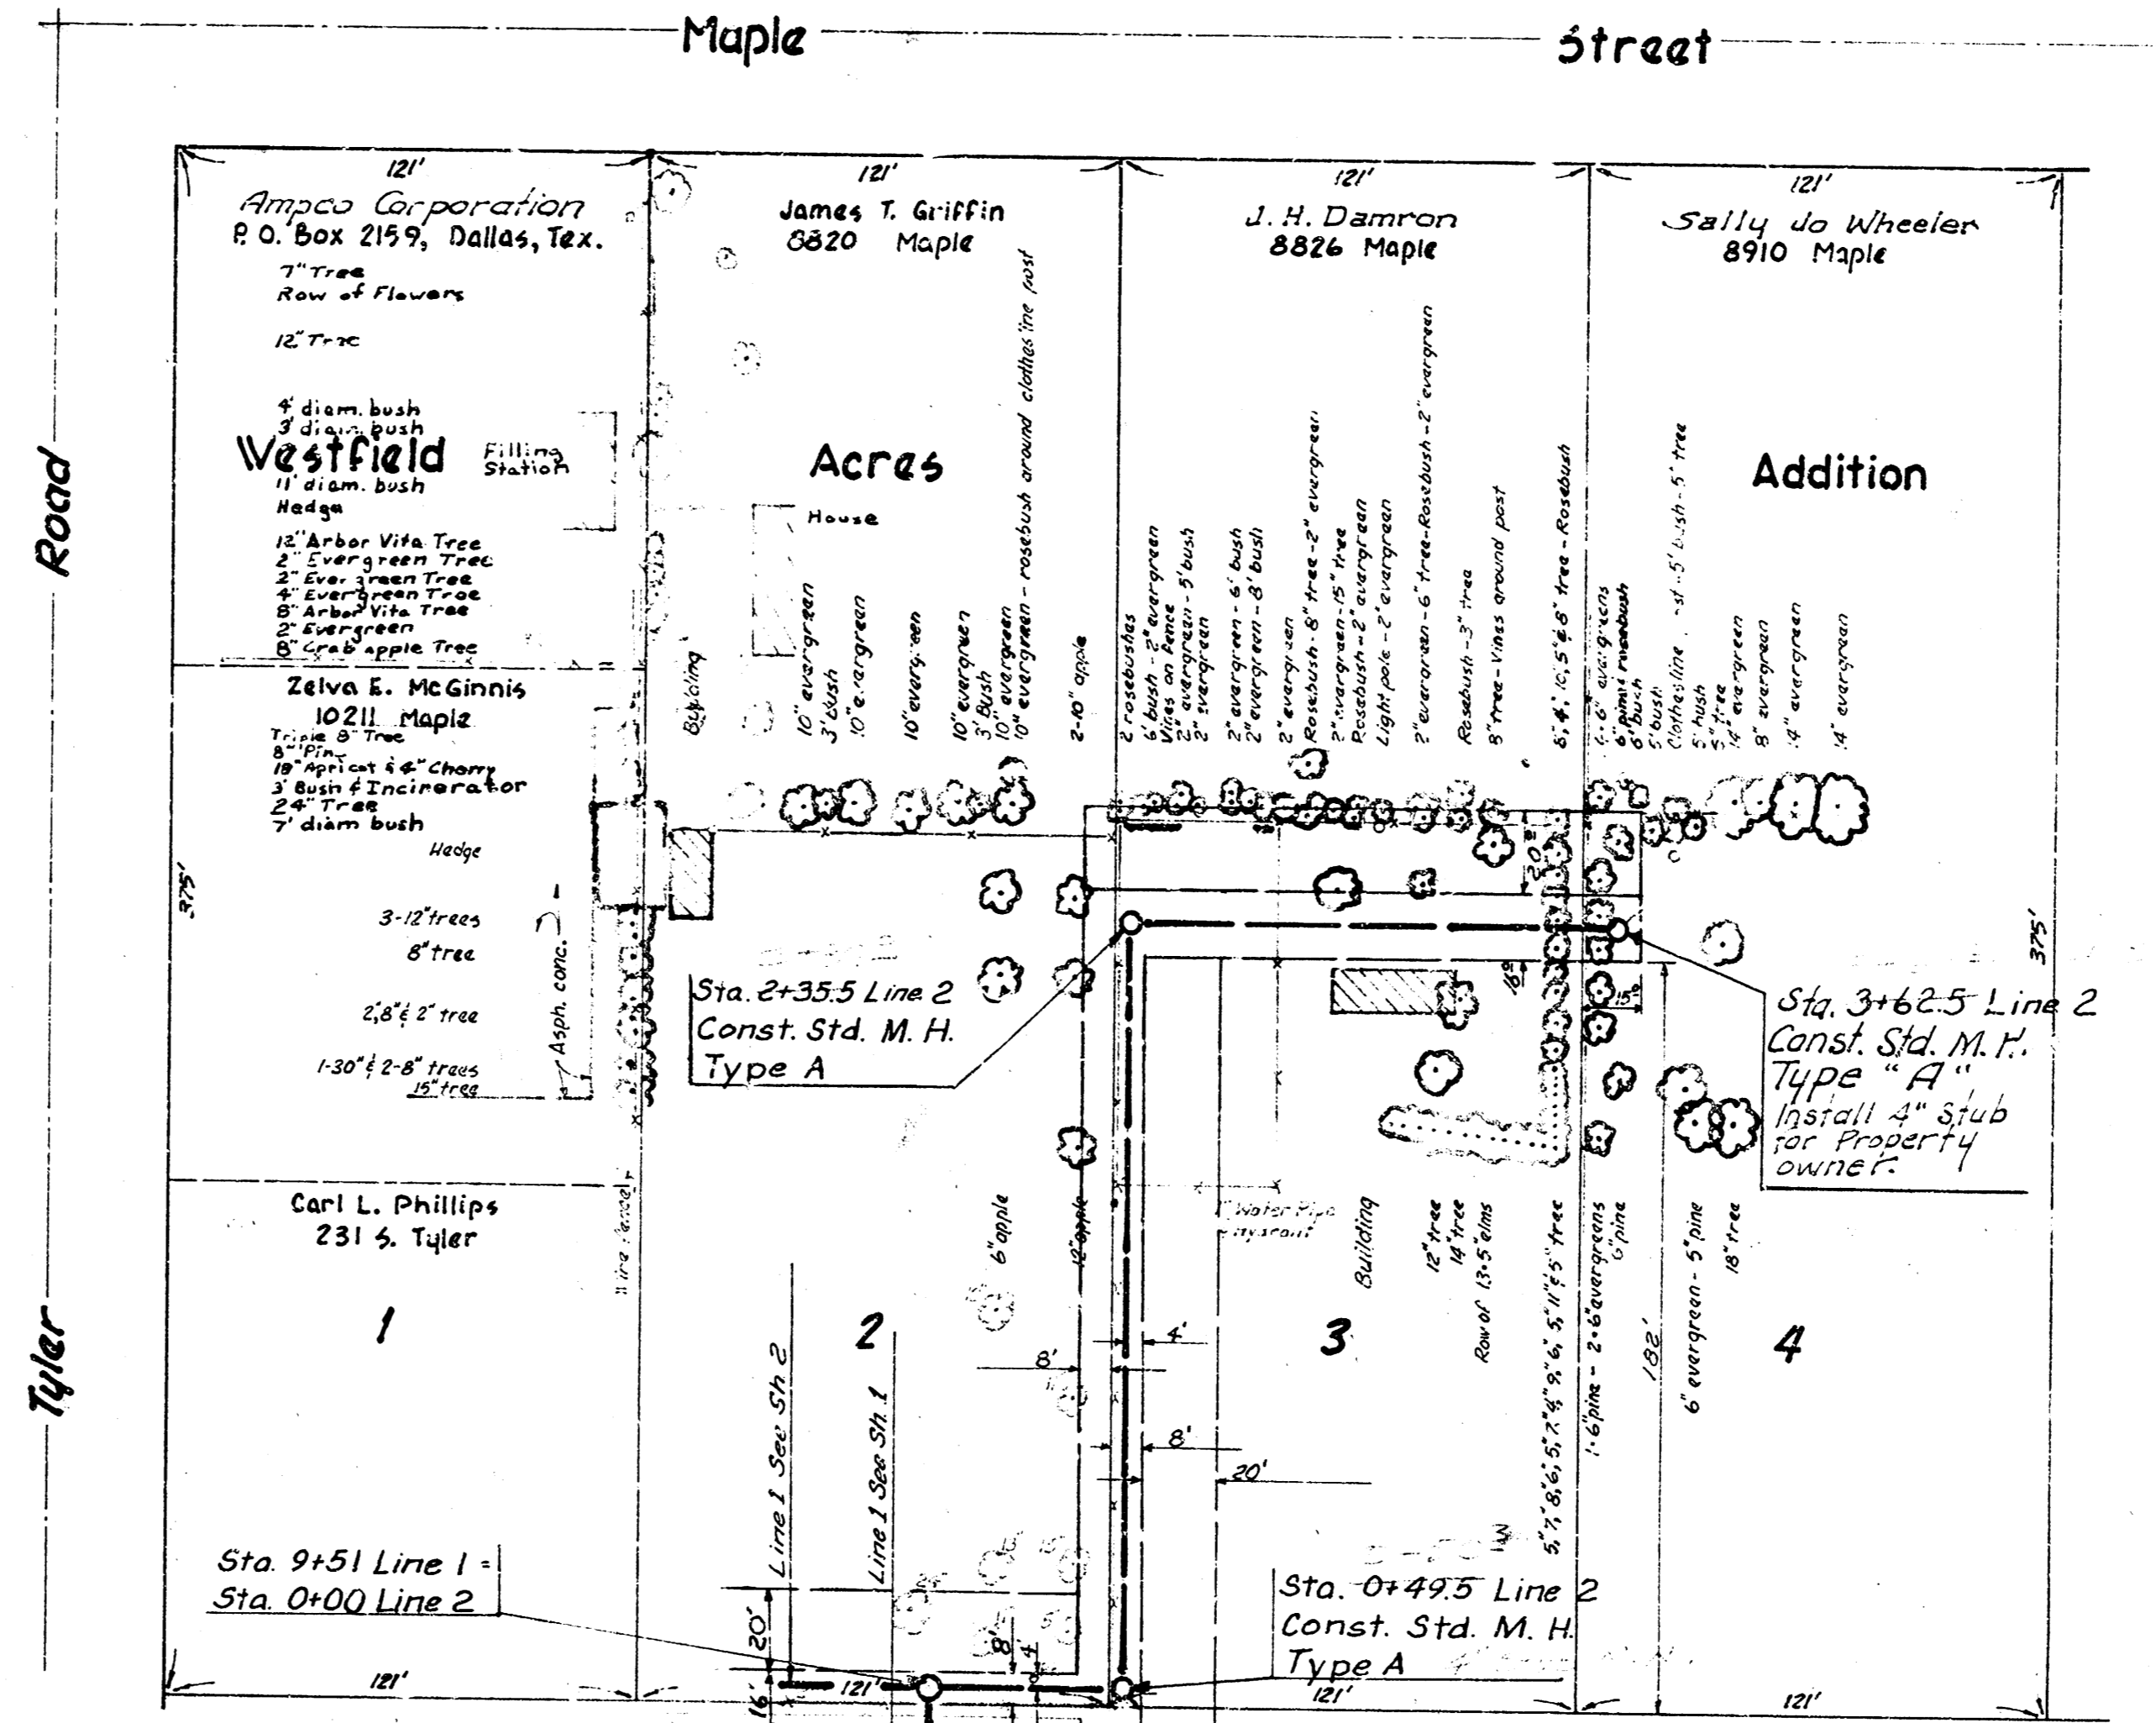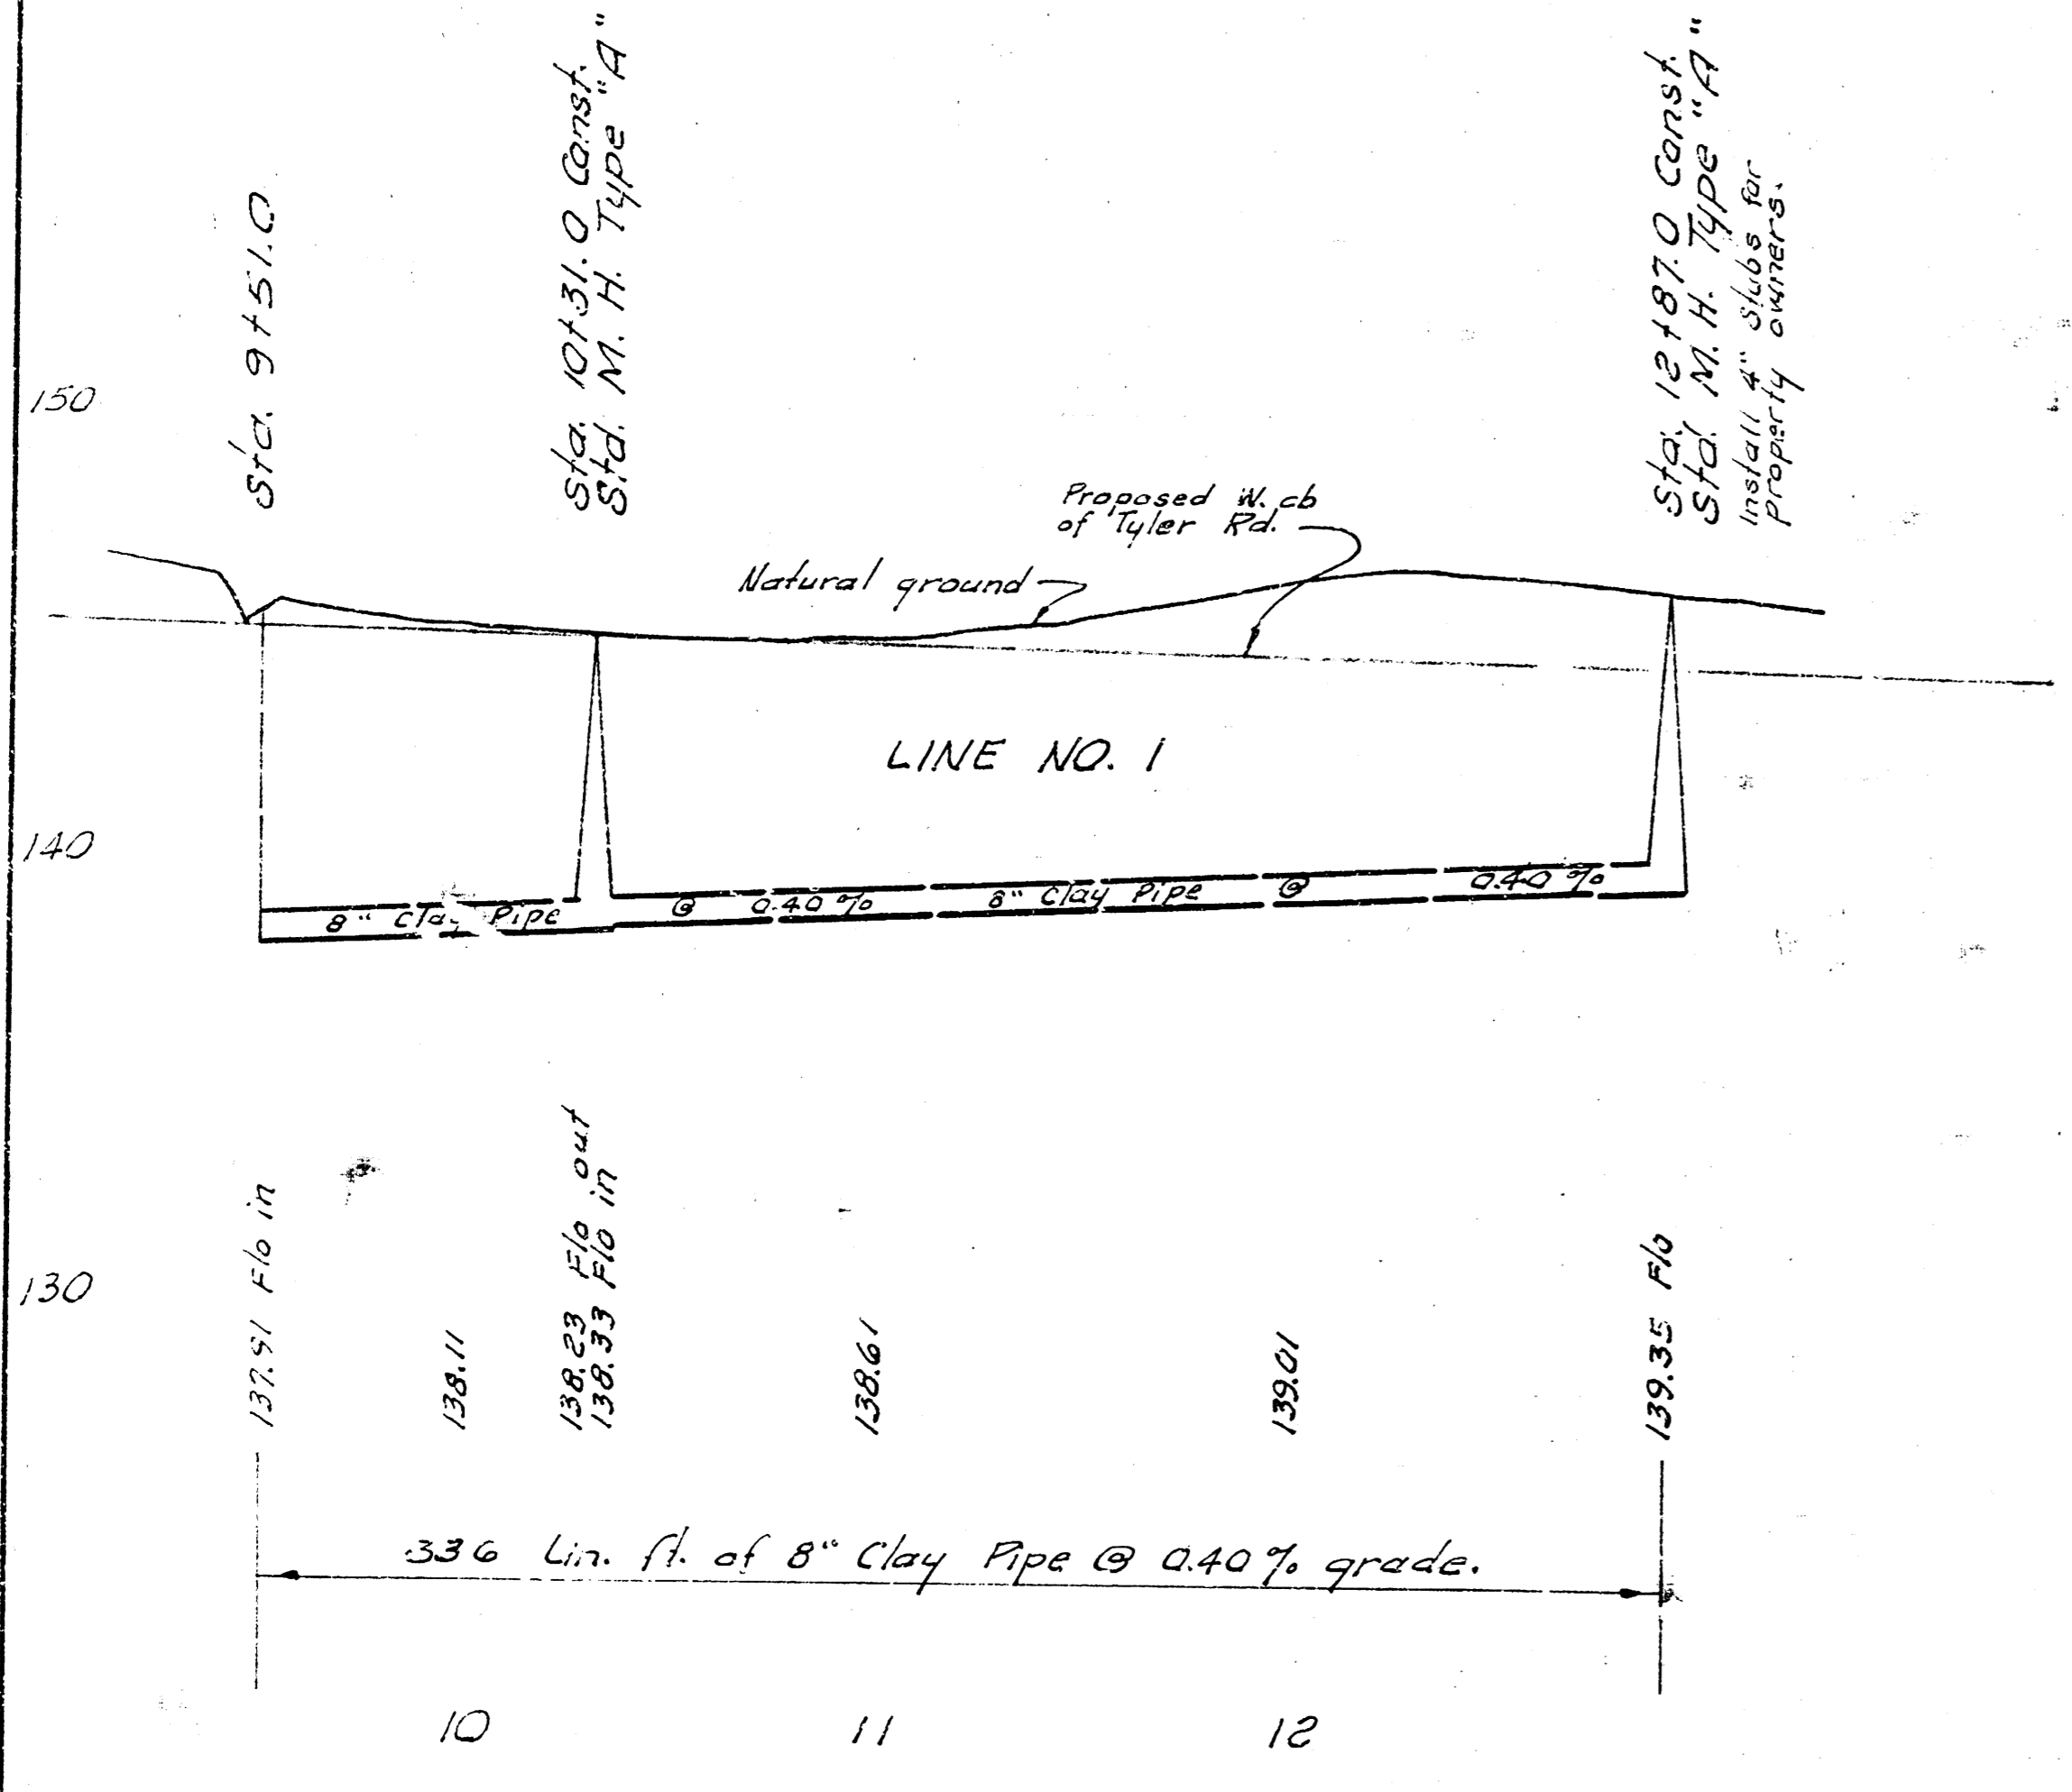

Lat. 10 S.M. 1 Westlink Sewer  
 Project No. DBKL568079