


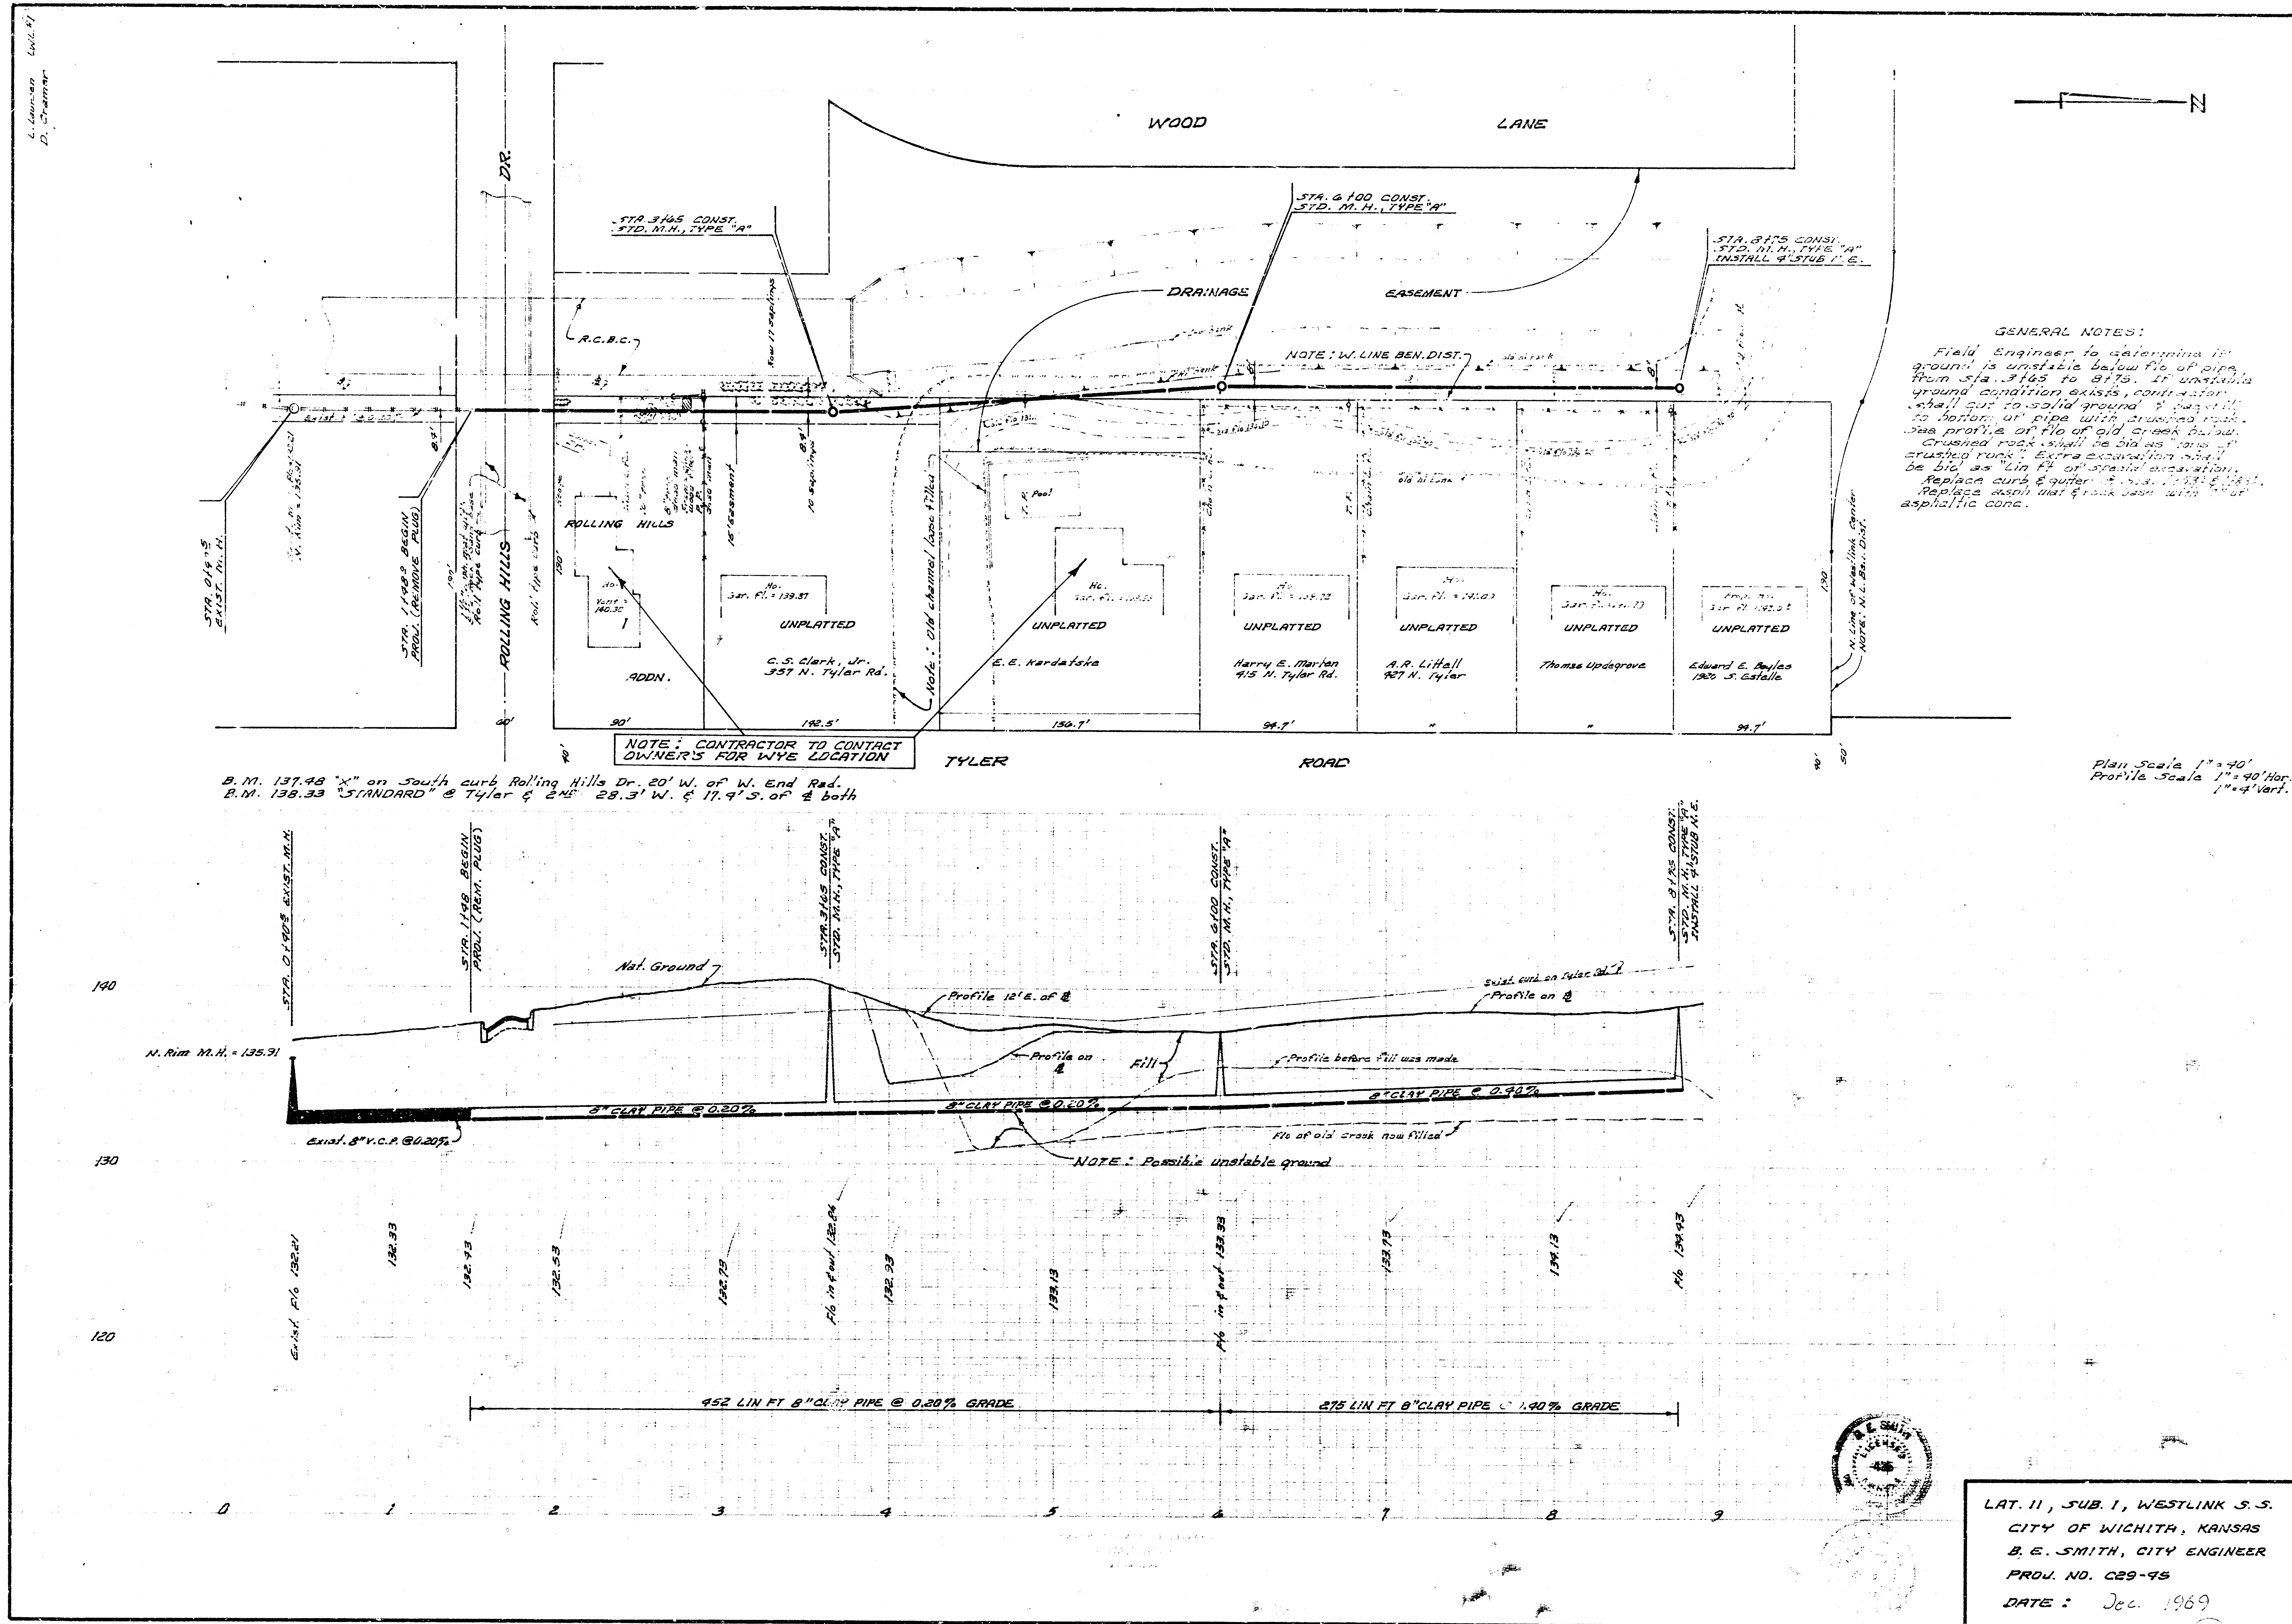

LAT. 11, SUB. 1, WESTLINK S.S.  
CITY OF WICHITA, KANSAS  
B. E. SMITH, CITY ENGINEER  
PROJ. NO. C29-98  
DATE: Dec. 1969