
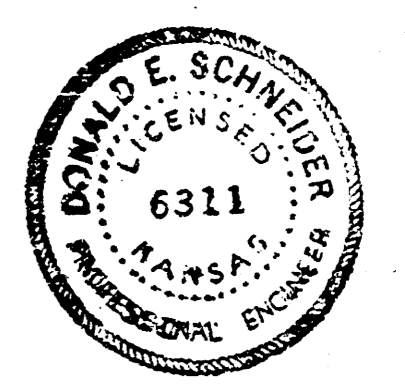
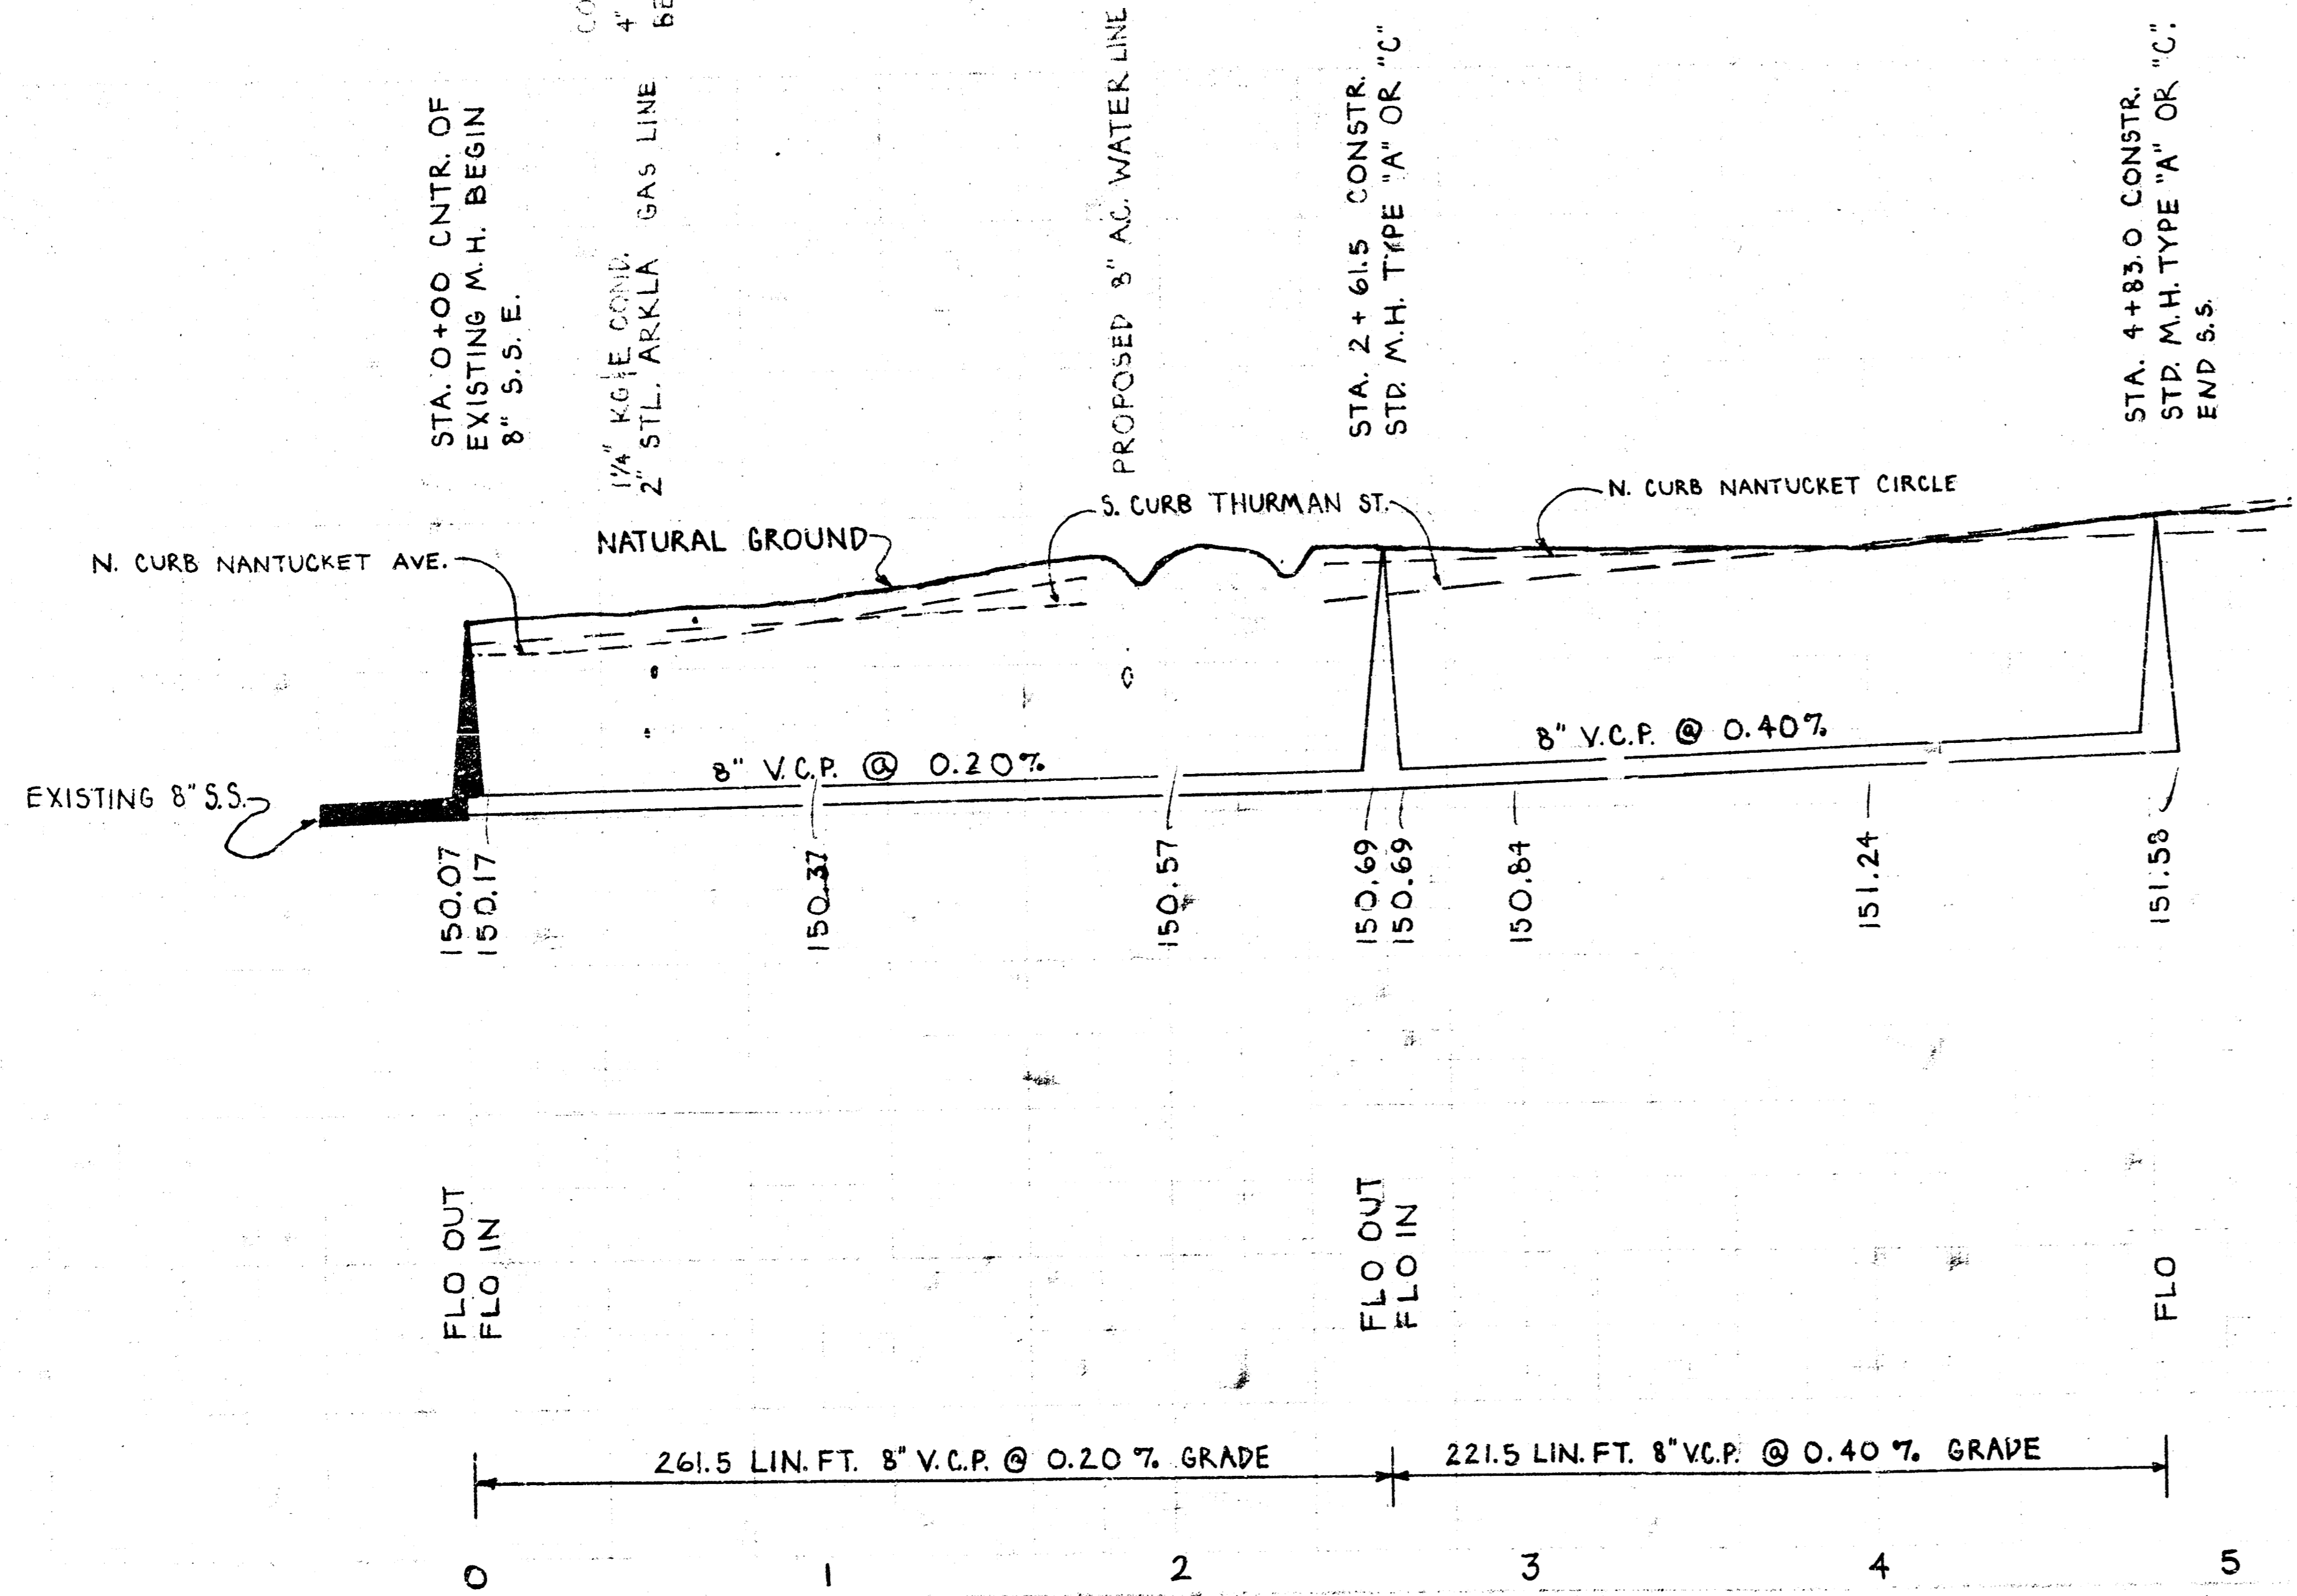
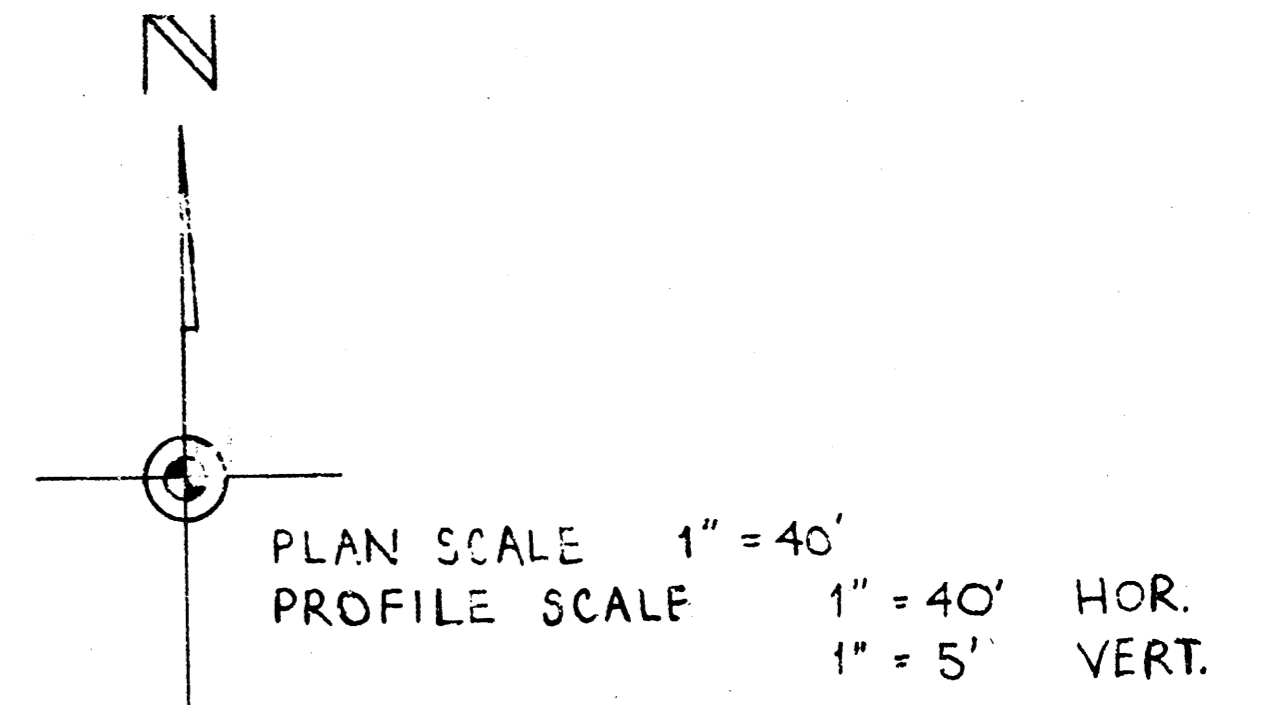


B.M. = 158.97 NE. COR. CONC. PORCH HO. # 9125 THURMAN

STA. 0+00 CNTR. OF EXISTING M.H. BEGIN 8" S.S. E.

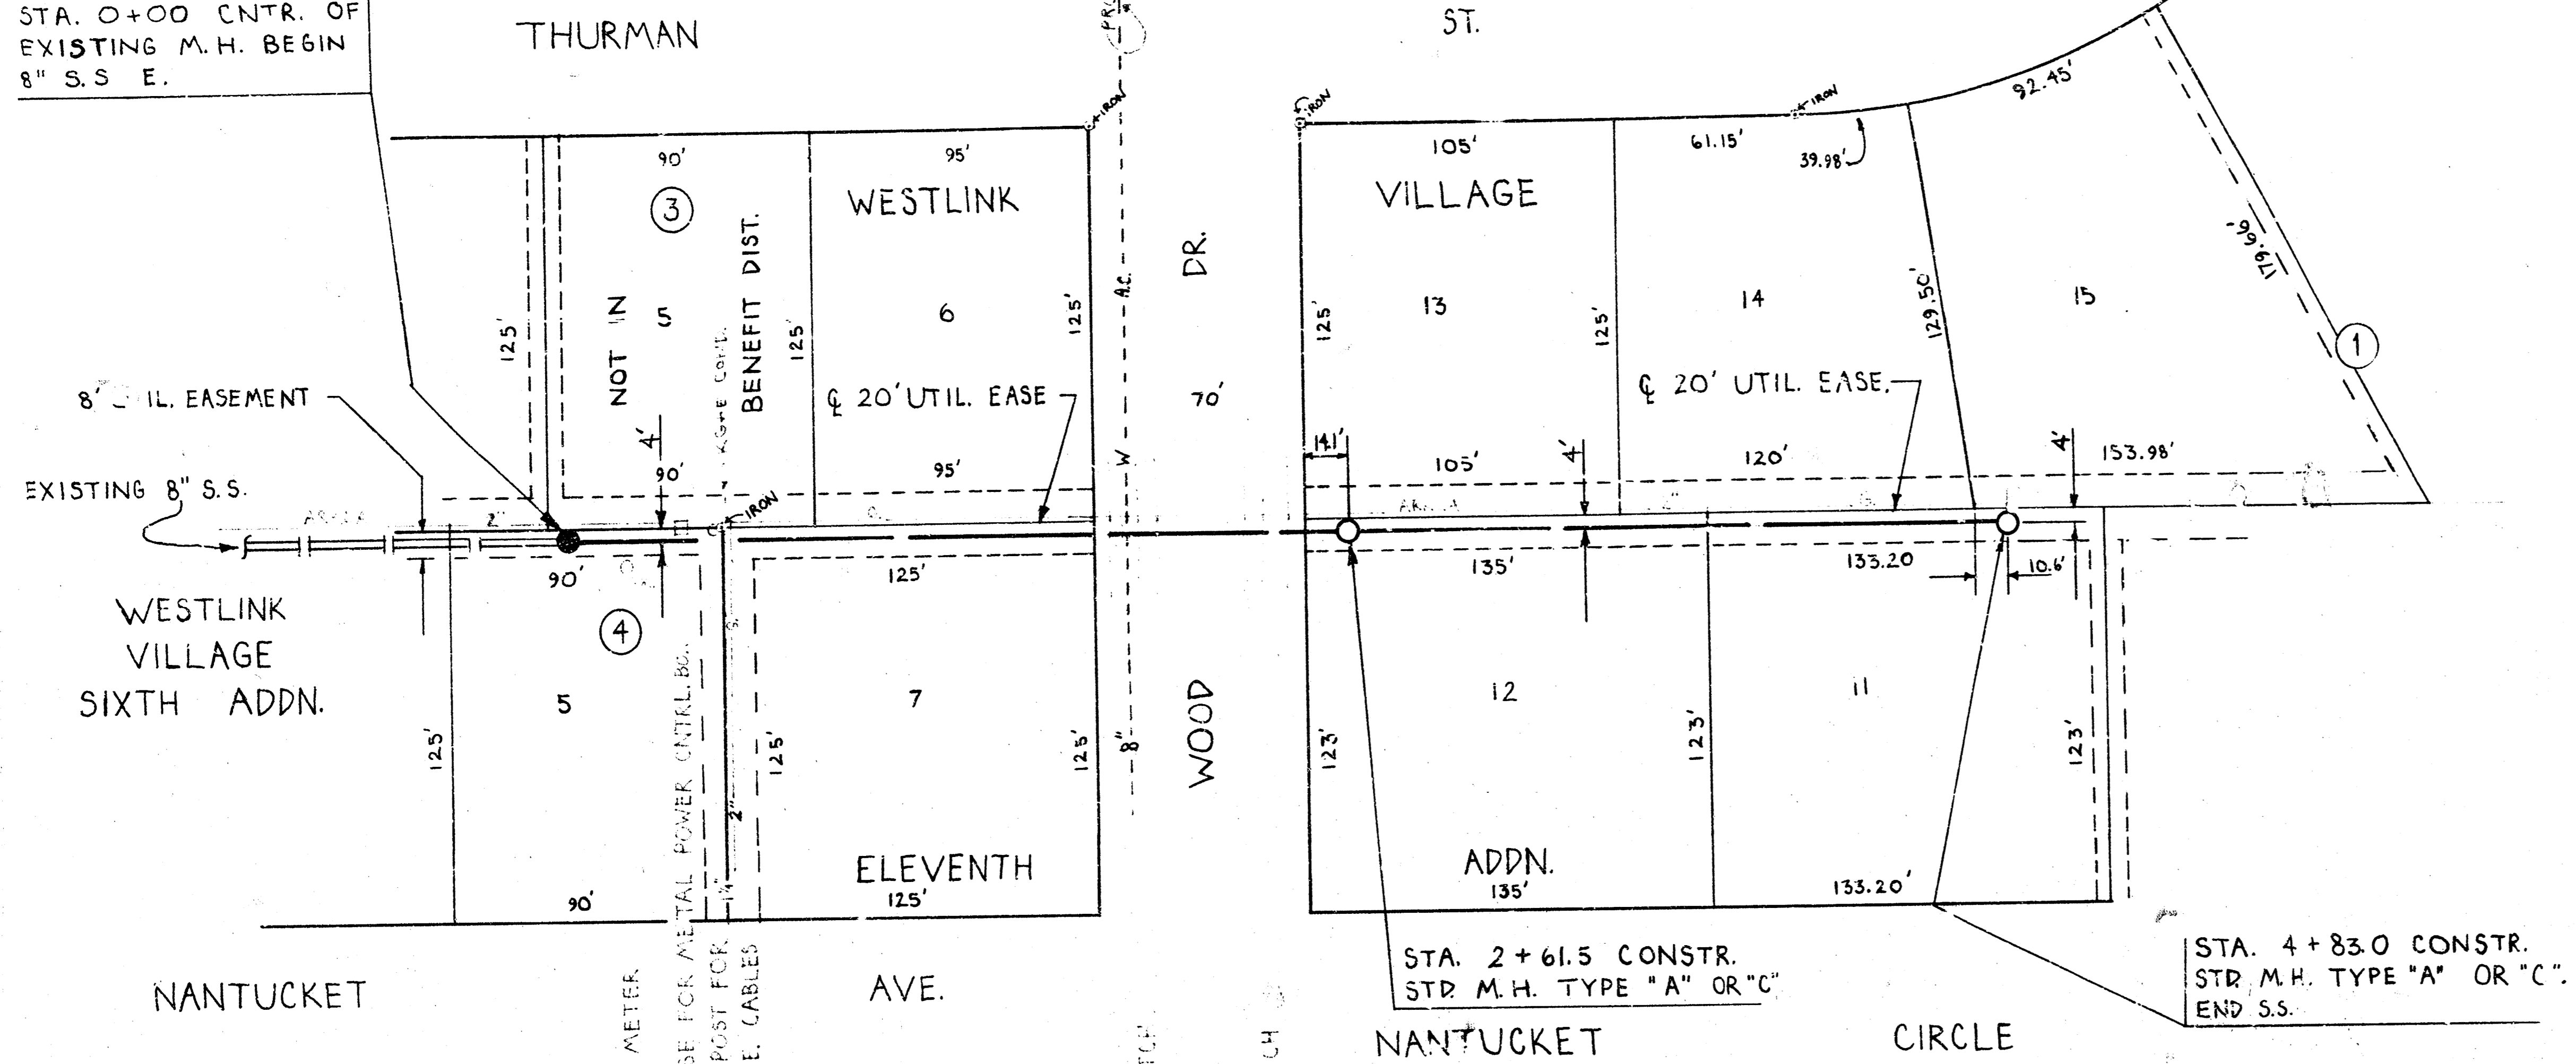

**LAT. 2, MAIN 3, WESTLINK SEWER**  
 CITY OF WICHITA, KANSAS  
 R.W. LINN CITY ENGINEER  
 DATE: PROJ. NO. DBKL574026