
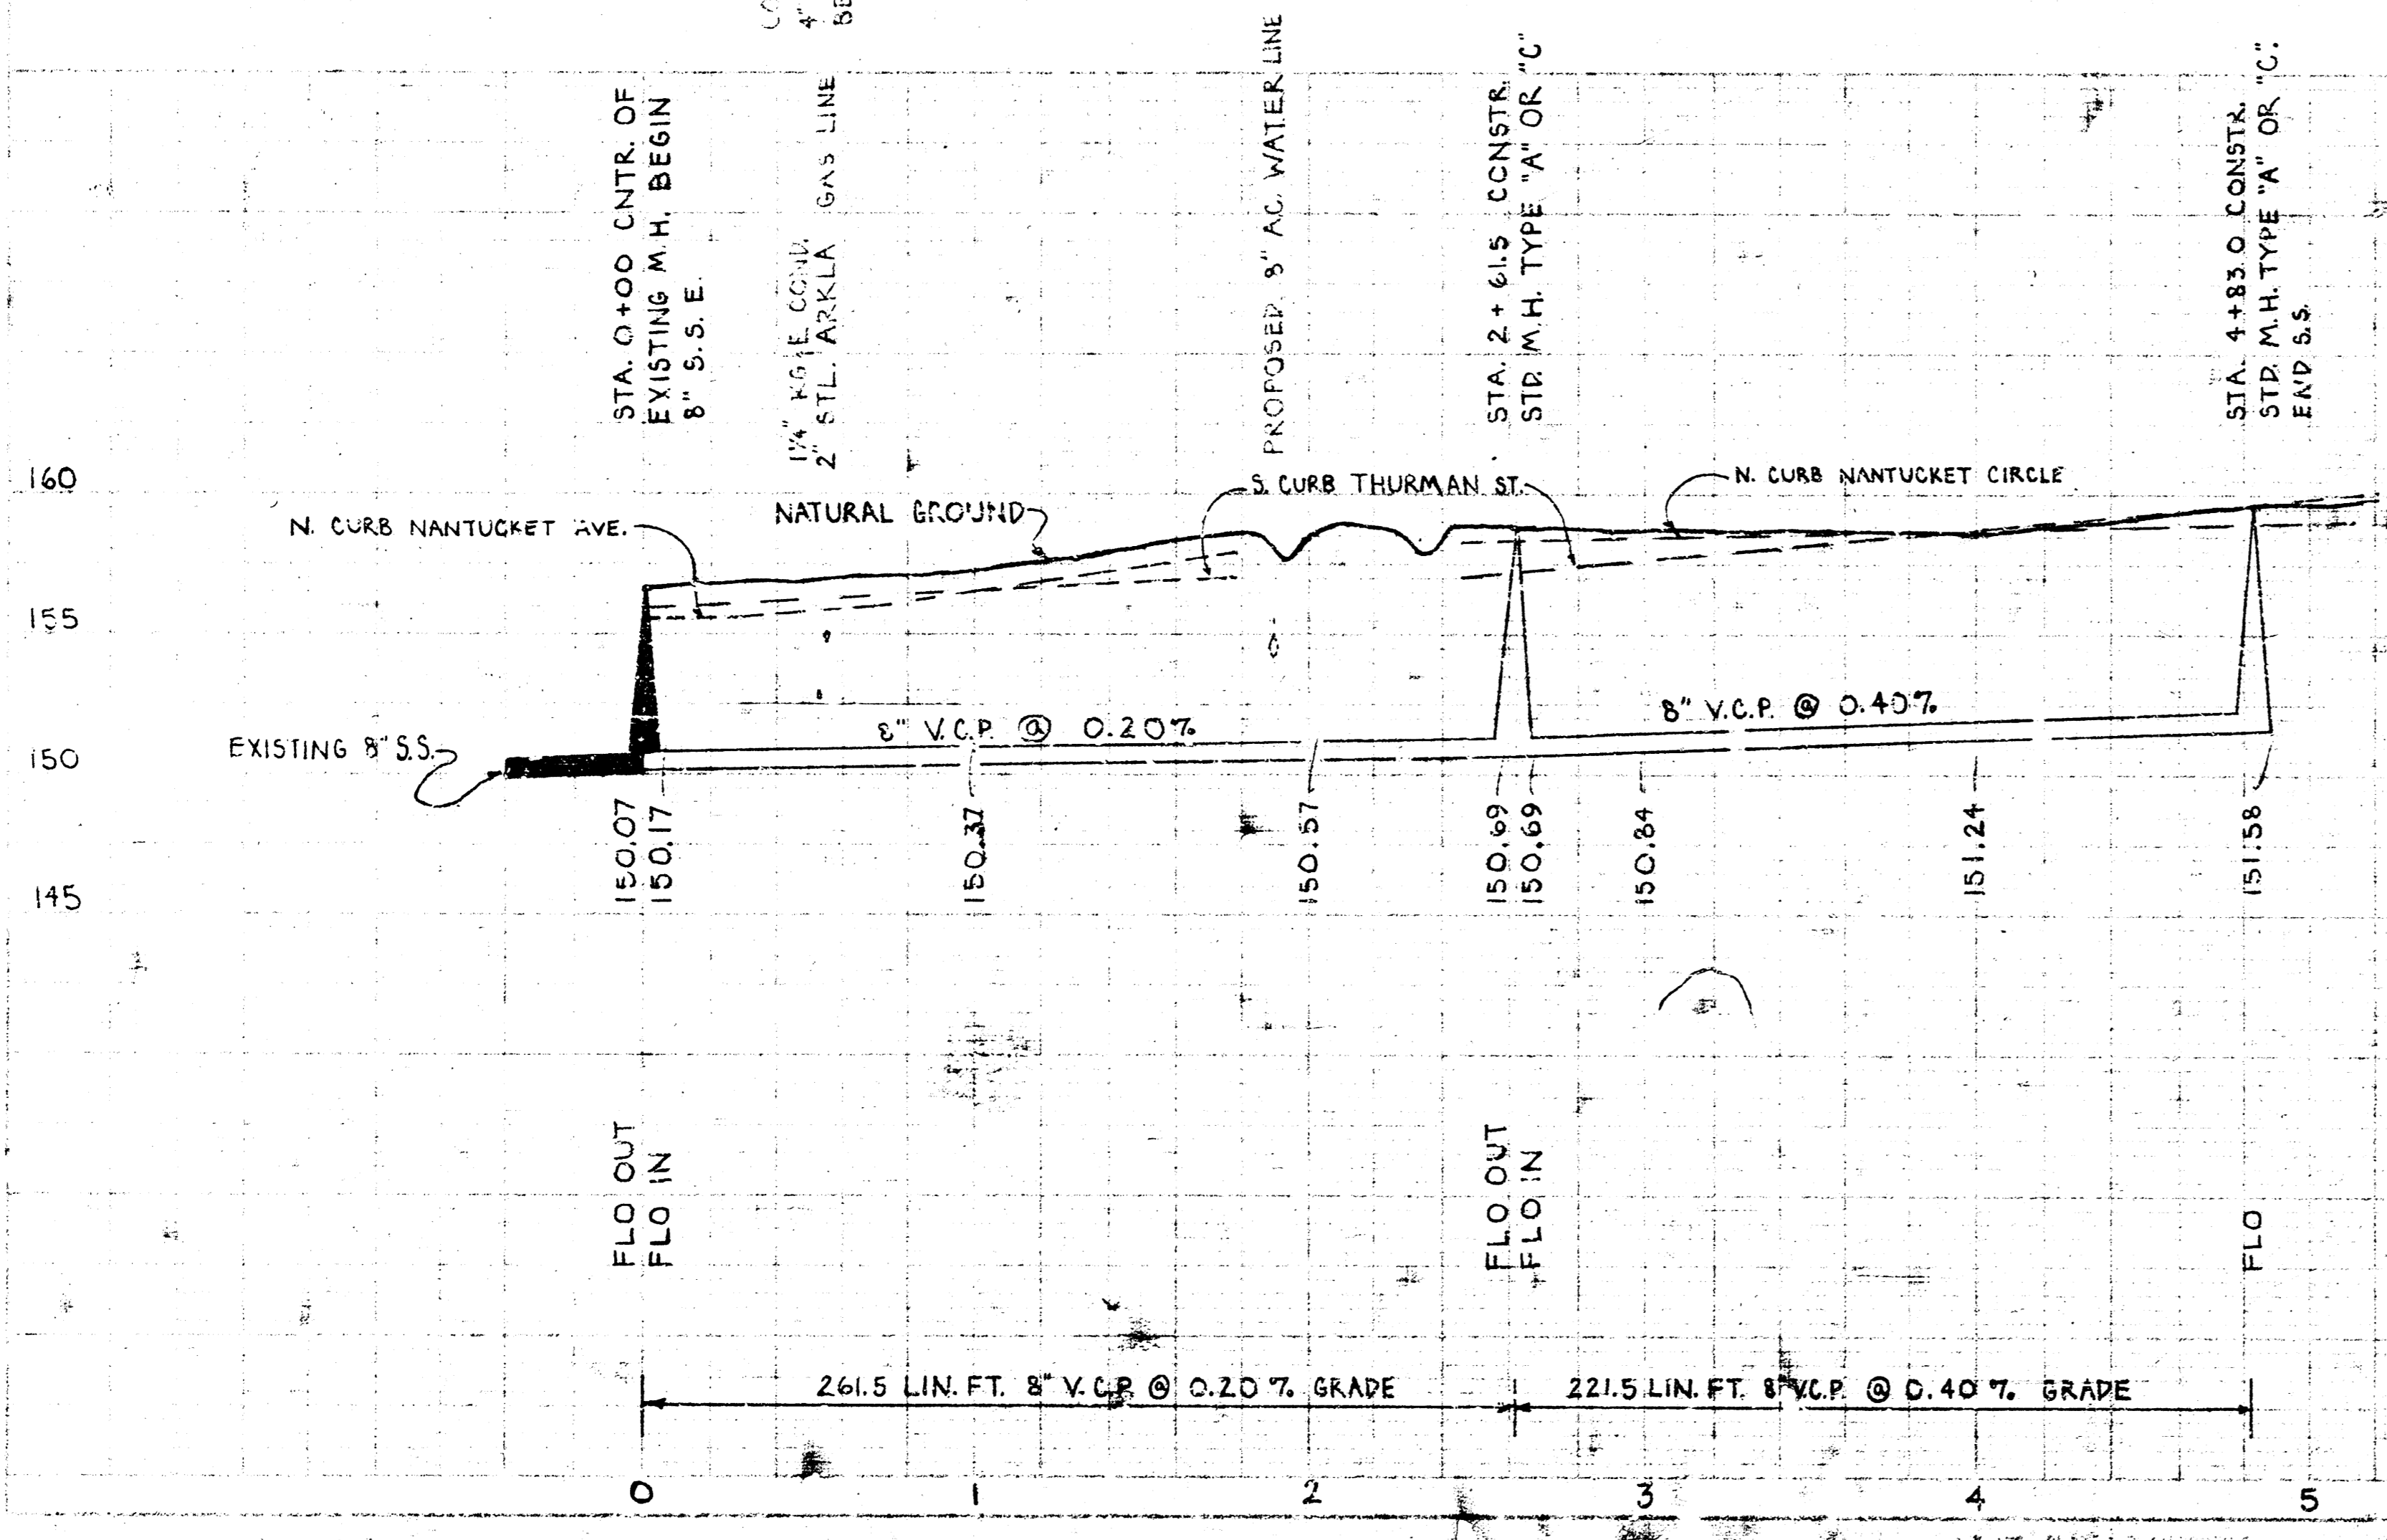
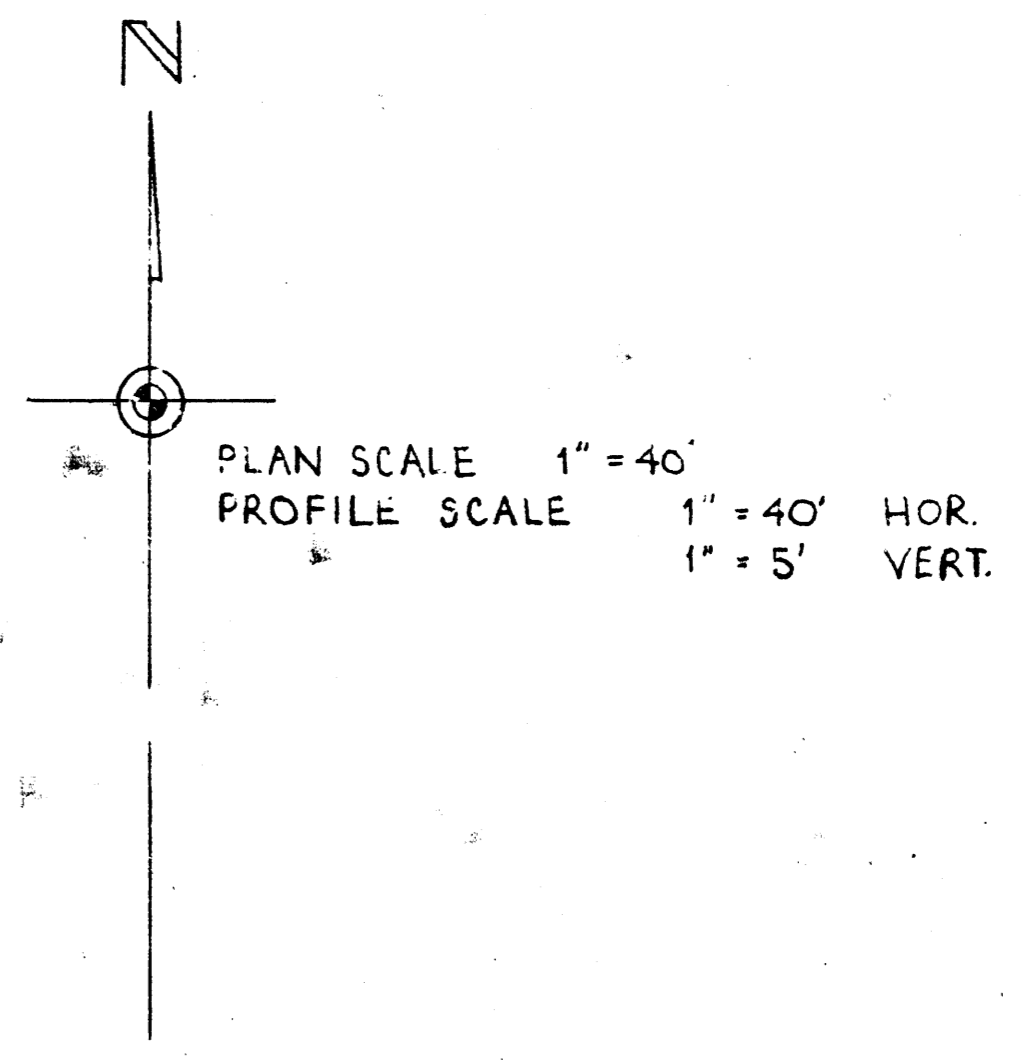


B.M. = 158.97 NE. COR. CONC. PORCH HO. # 9125 THURMAN

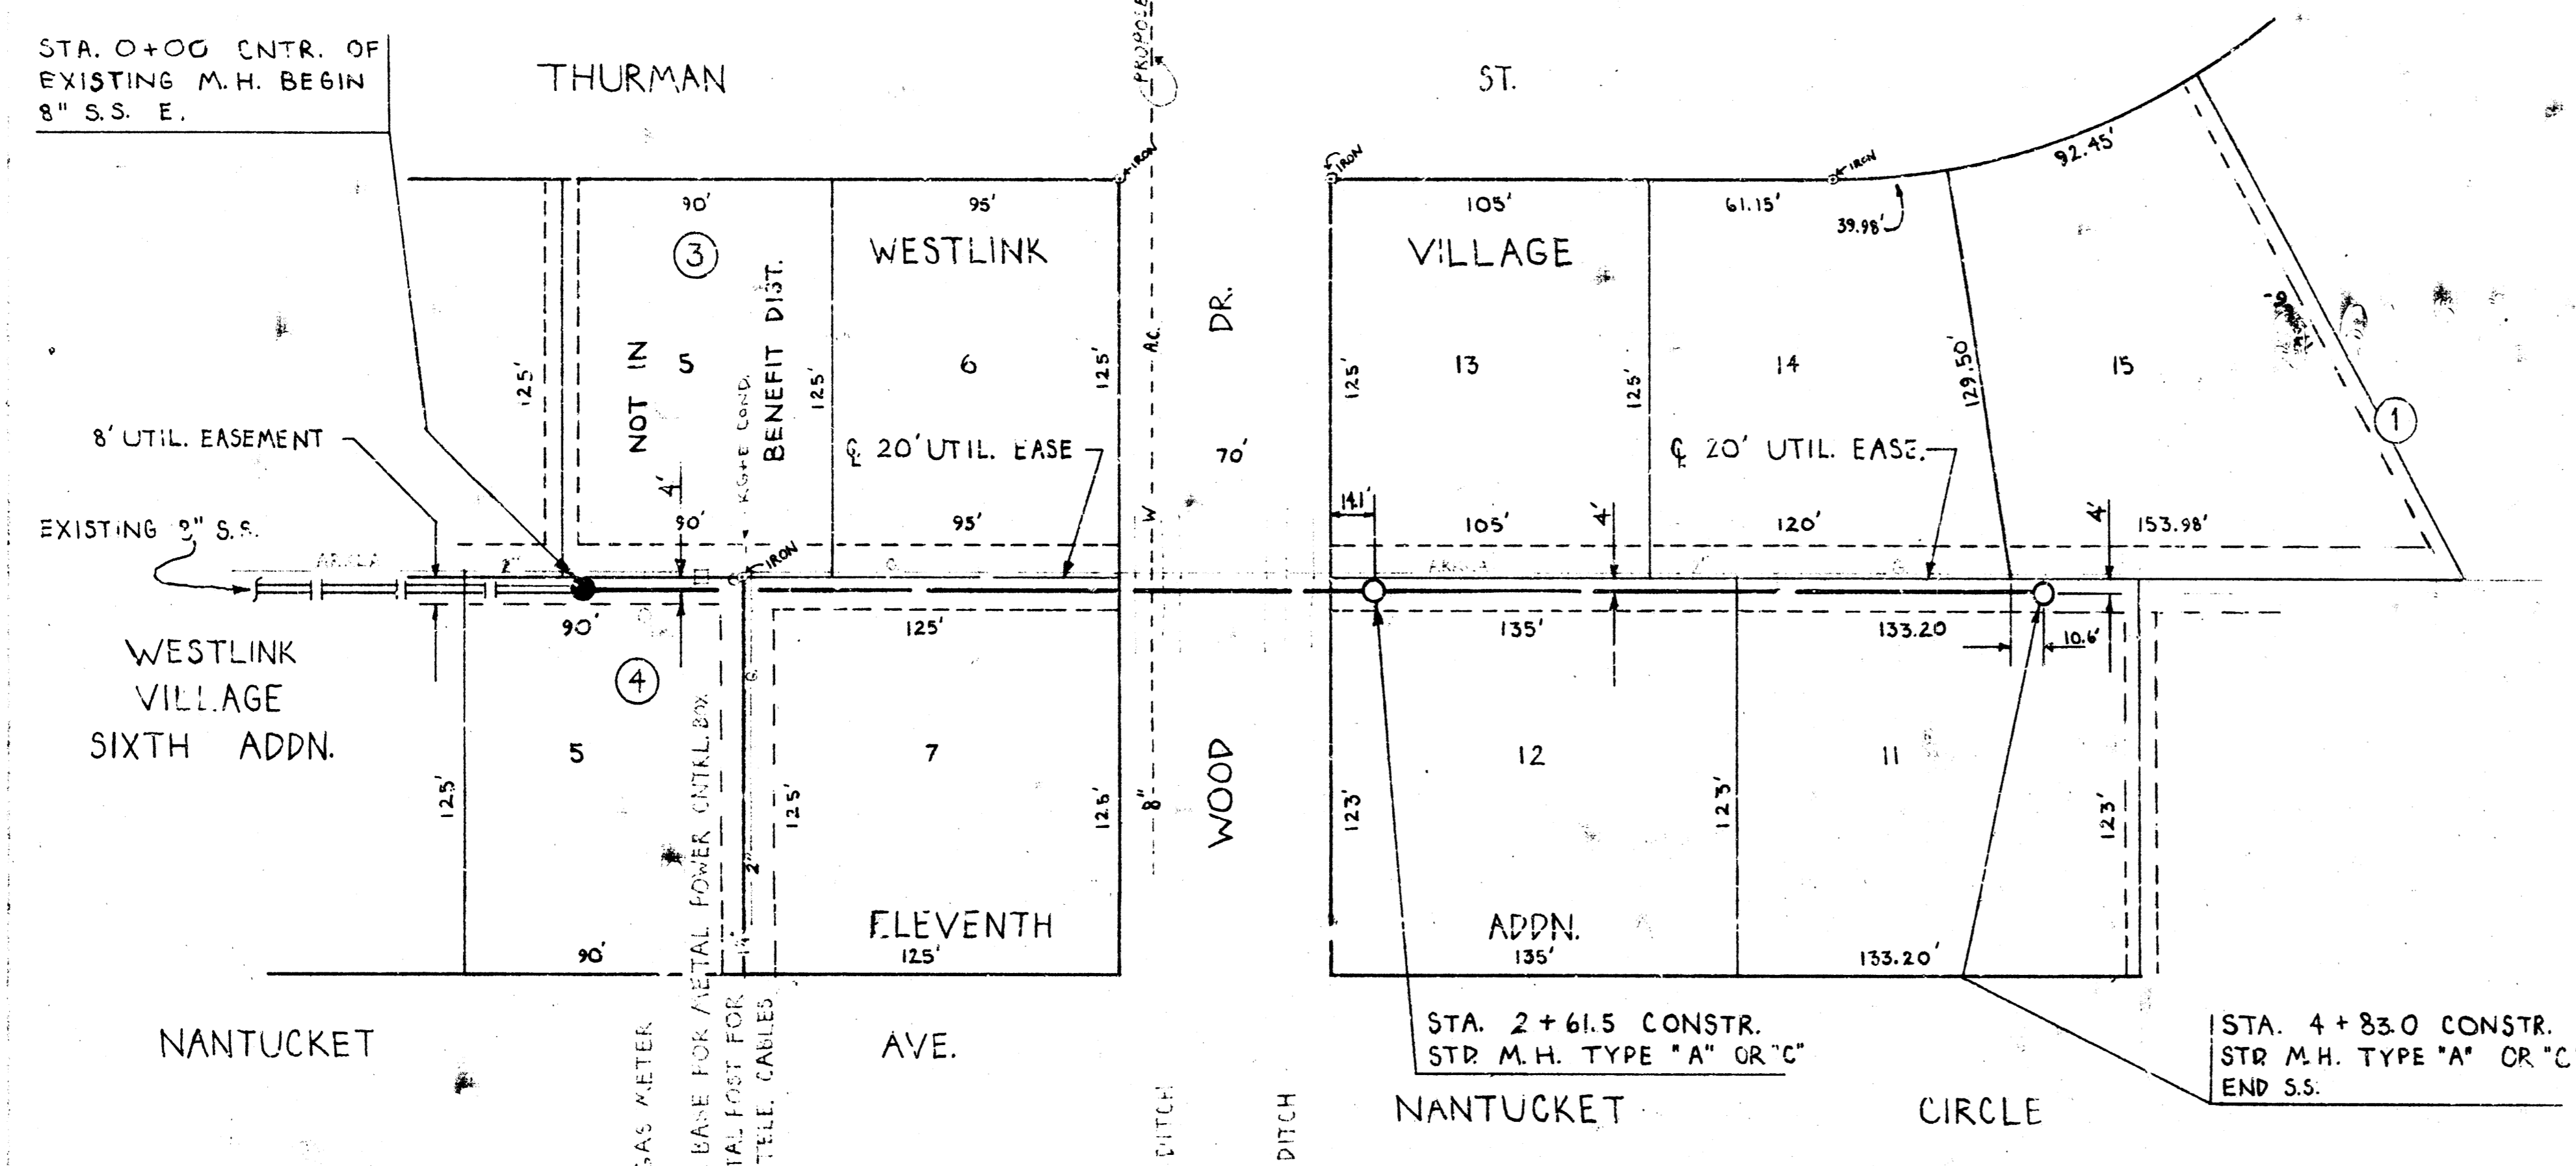

L.A.T.2, MAIN 3, WESTLINK SEWER
 CITY OF WICHITA, KANSAS
 R.W. LINN CITY ENGINEER
 DATE: PROJ. NO. DBKL574026