



PLAN SCALE 1" = 40'
 PROFILE SCALE 1" = 40' HOR.
 1" = 5' VERT.

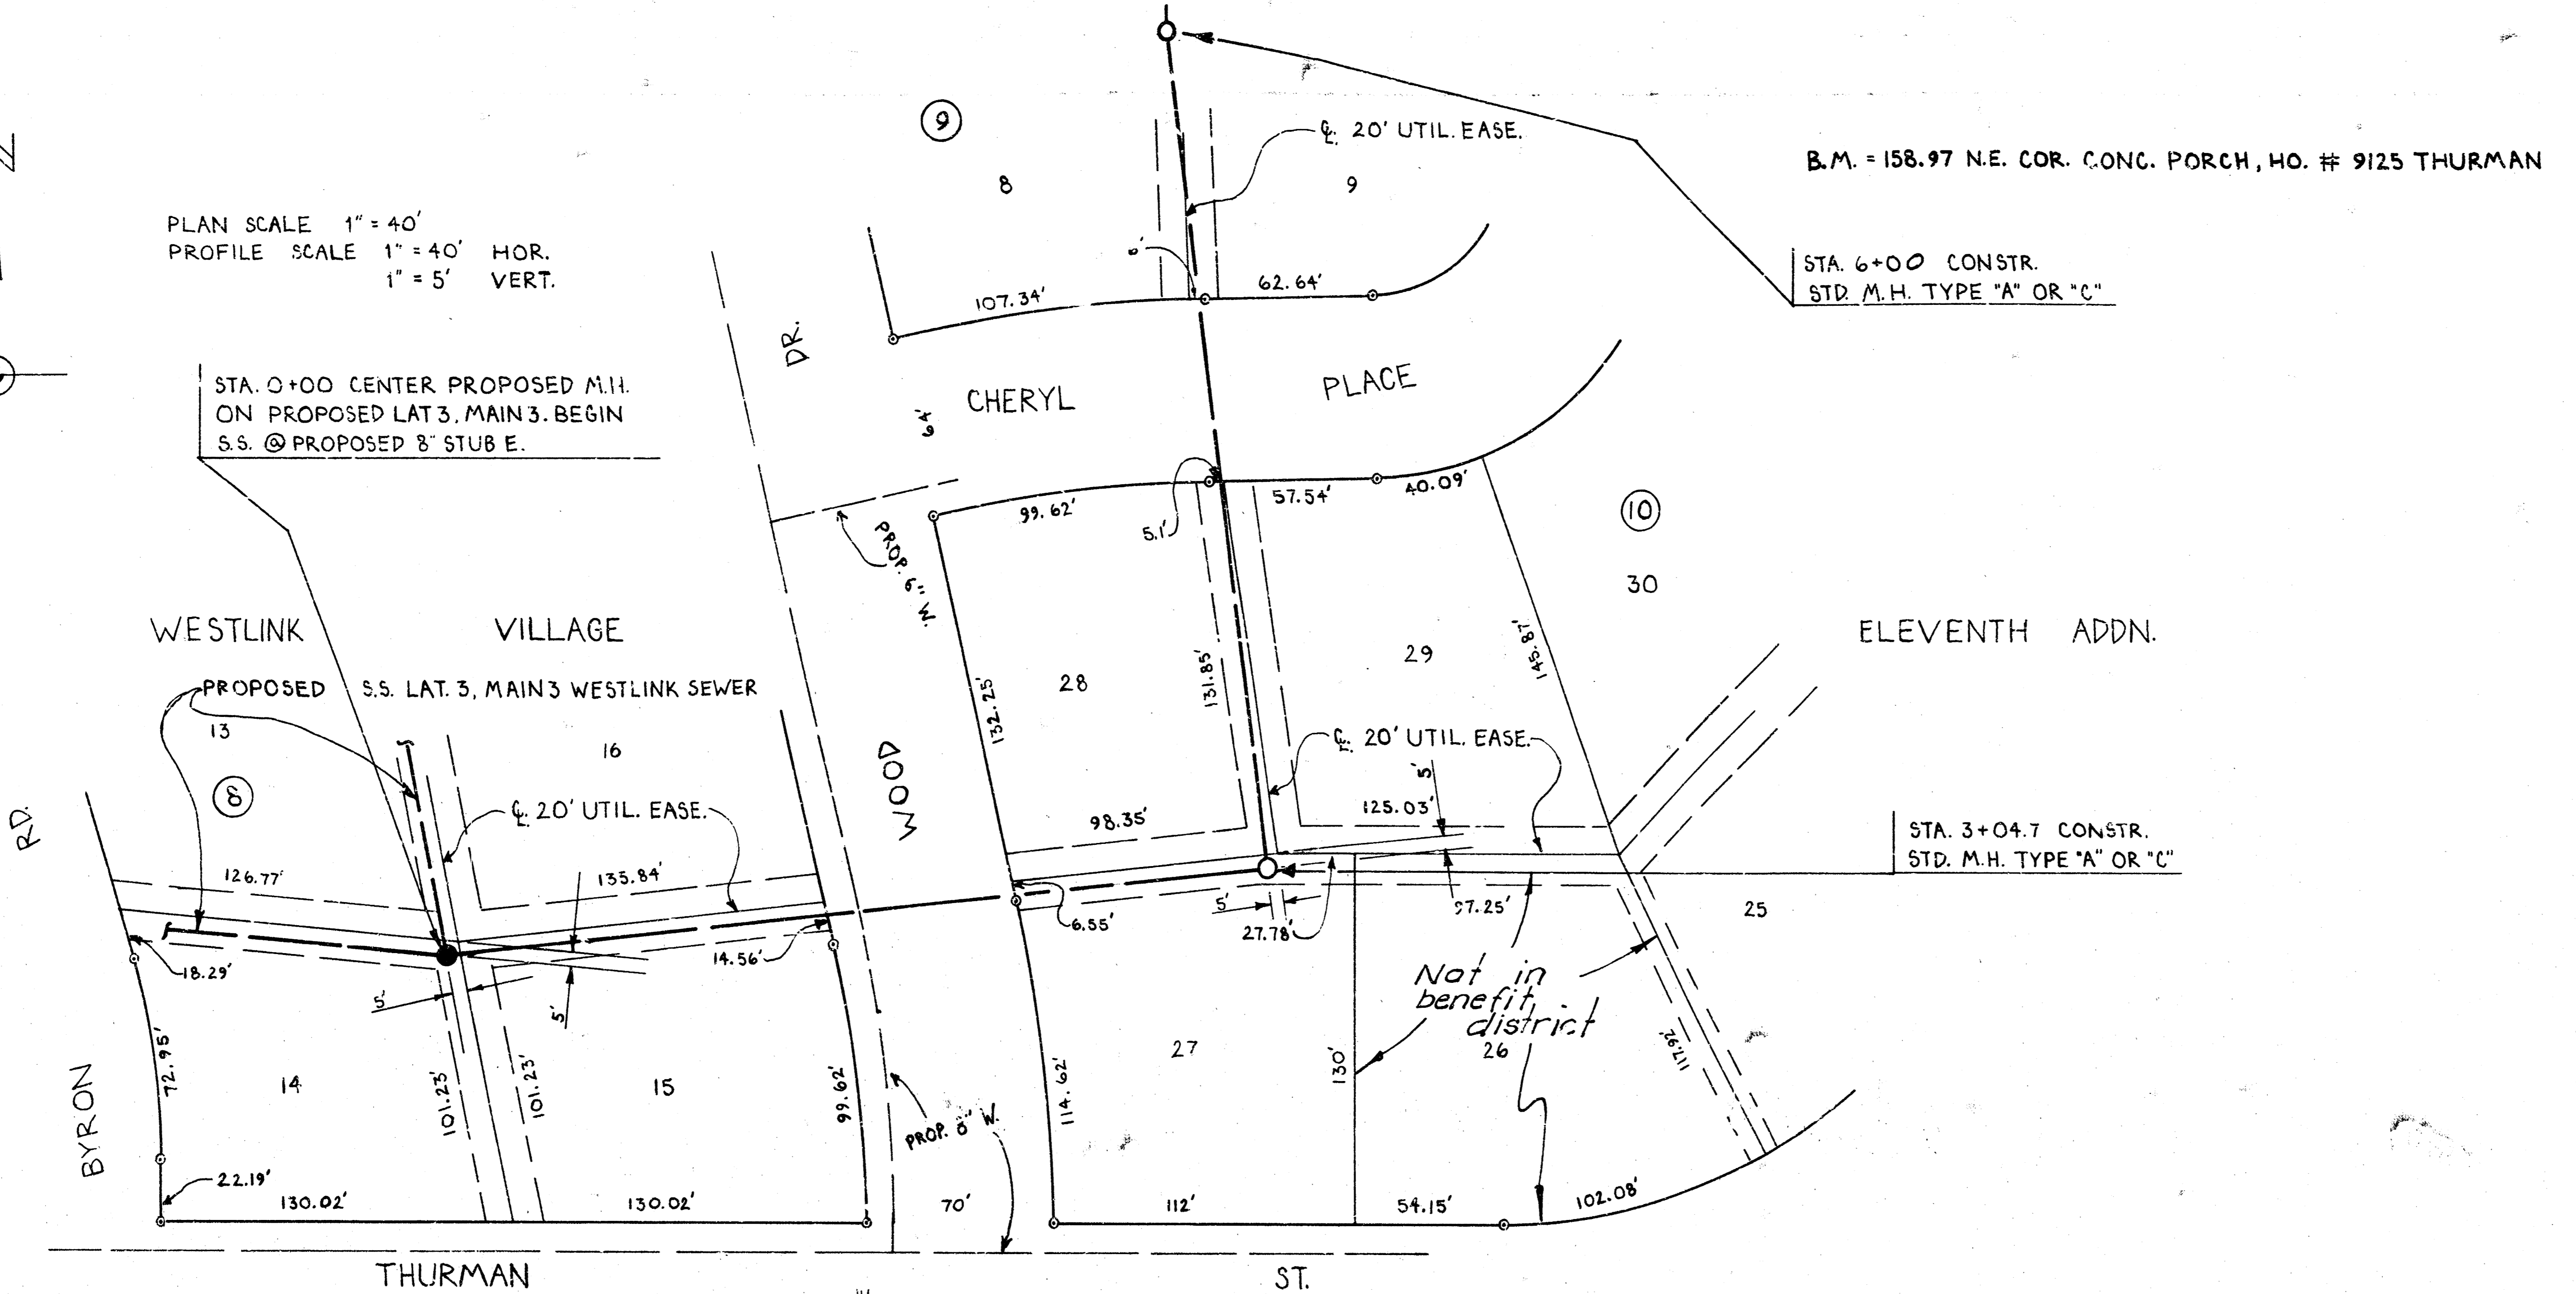

115
140
145
150
155
160
165

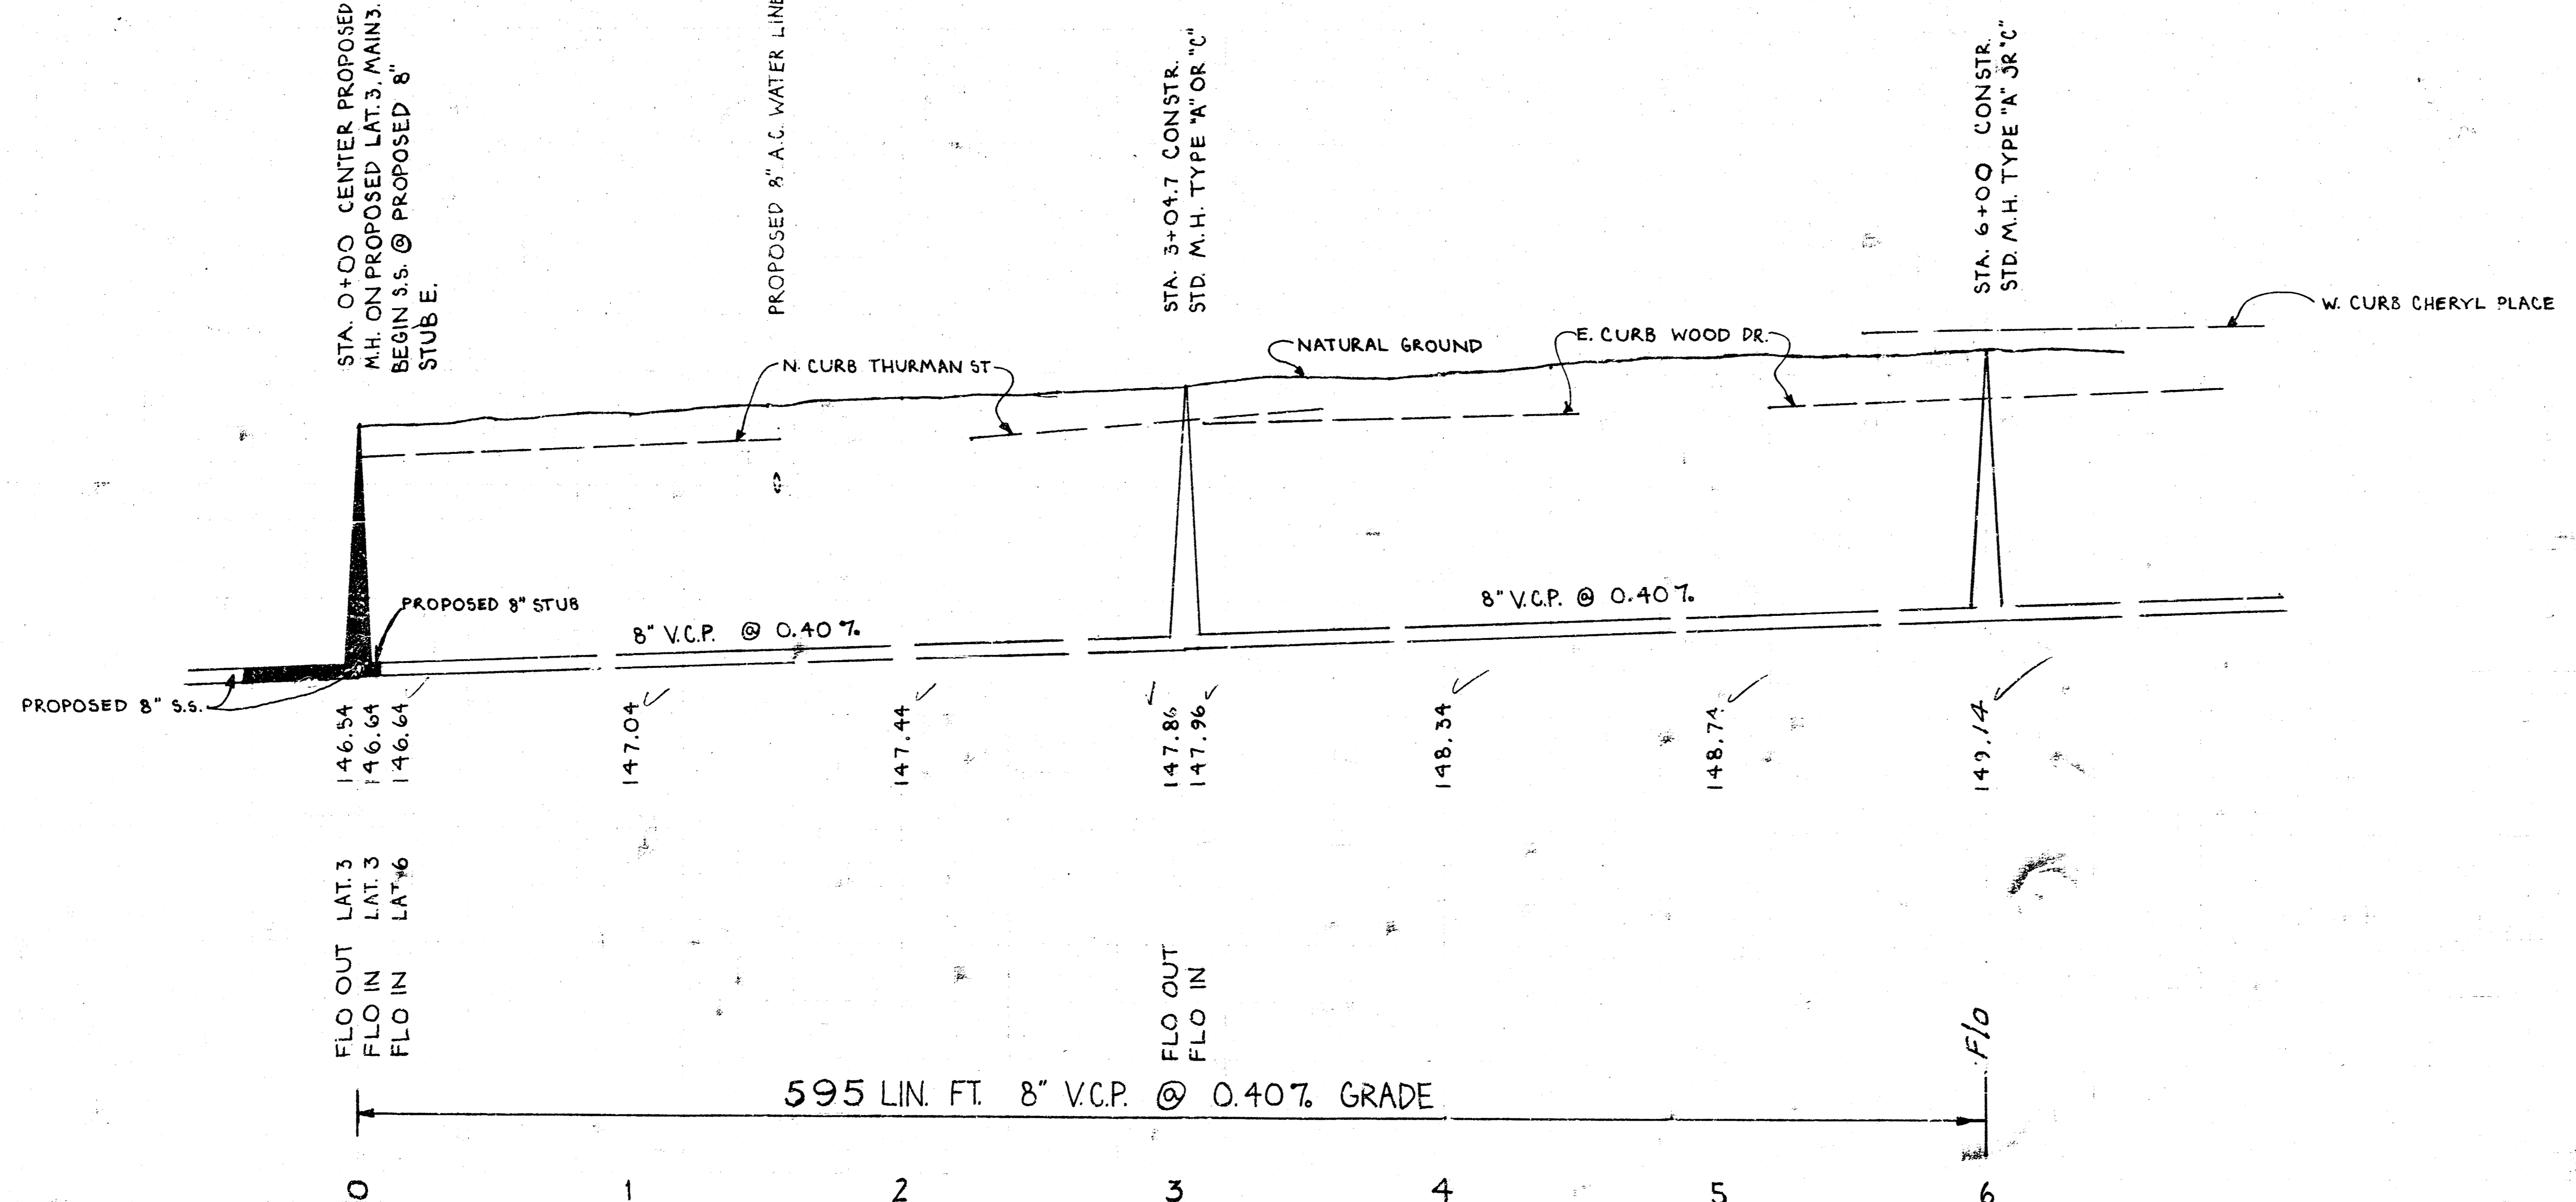

FLO OUT
 LAT. 3
 FLO IN
 LAT. 3
 FLO IN
 LAT. 6

FLO OUT
 FLO IN

FLO

595 LIN. FT. 8" V.C.P. @ 0.40% GRADE



LAT. 6, MAIN 3, WESTLINK SEWER
 CITY OF WICHITA, KANSAS
 R.W. LINN CITY ENGINEER
 DATE: PROJ. NO. DBKL574030

