



Checked
 Drawn
 City Engineer
 B. E. Smith

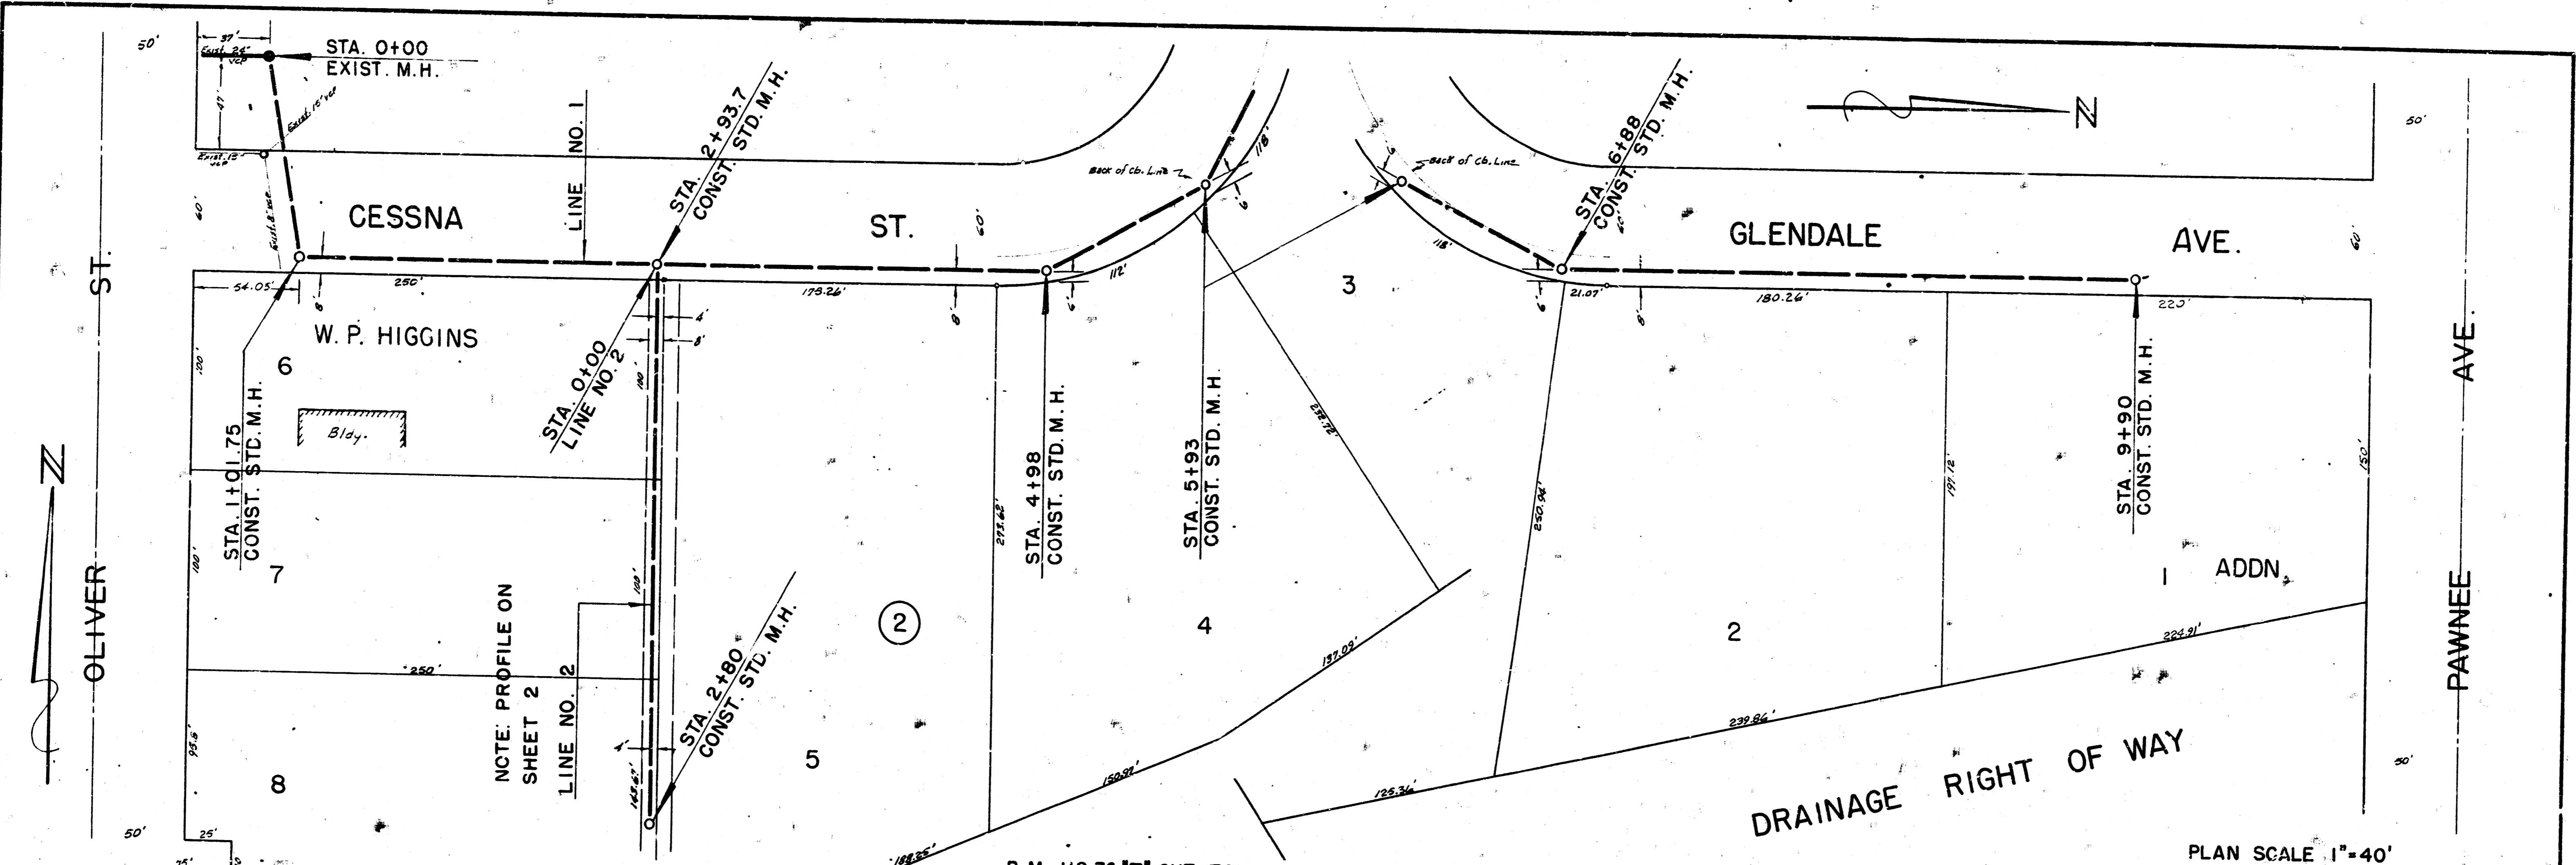

B.M. 118.76 "D" CUT TOP W. CB. OLIVER AT N.L. CESSNA
 B.M. 118.93 R.R. SPIKE S. SIDE BELL POLE ON N. SIDE PAWNEE & 75' E. OF E. LINE GLENDALE SOUTH


PLAN SCALE 1"=40'
 PROFILE SCALE 1"=40' HOR.
 1"=4' VERT.

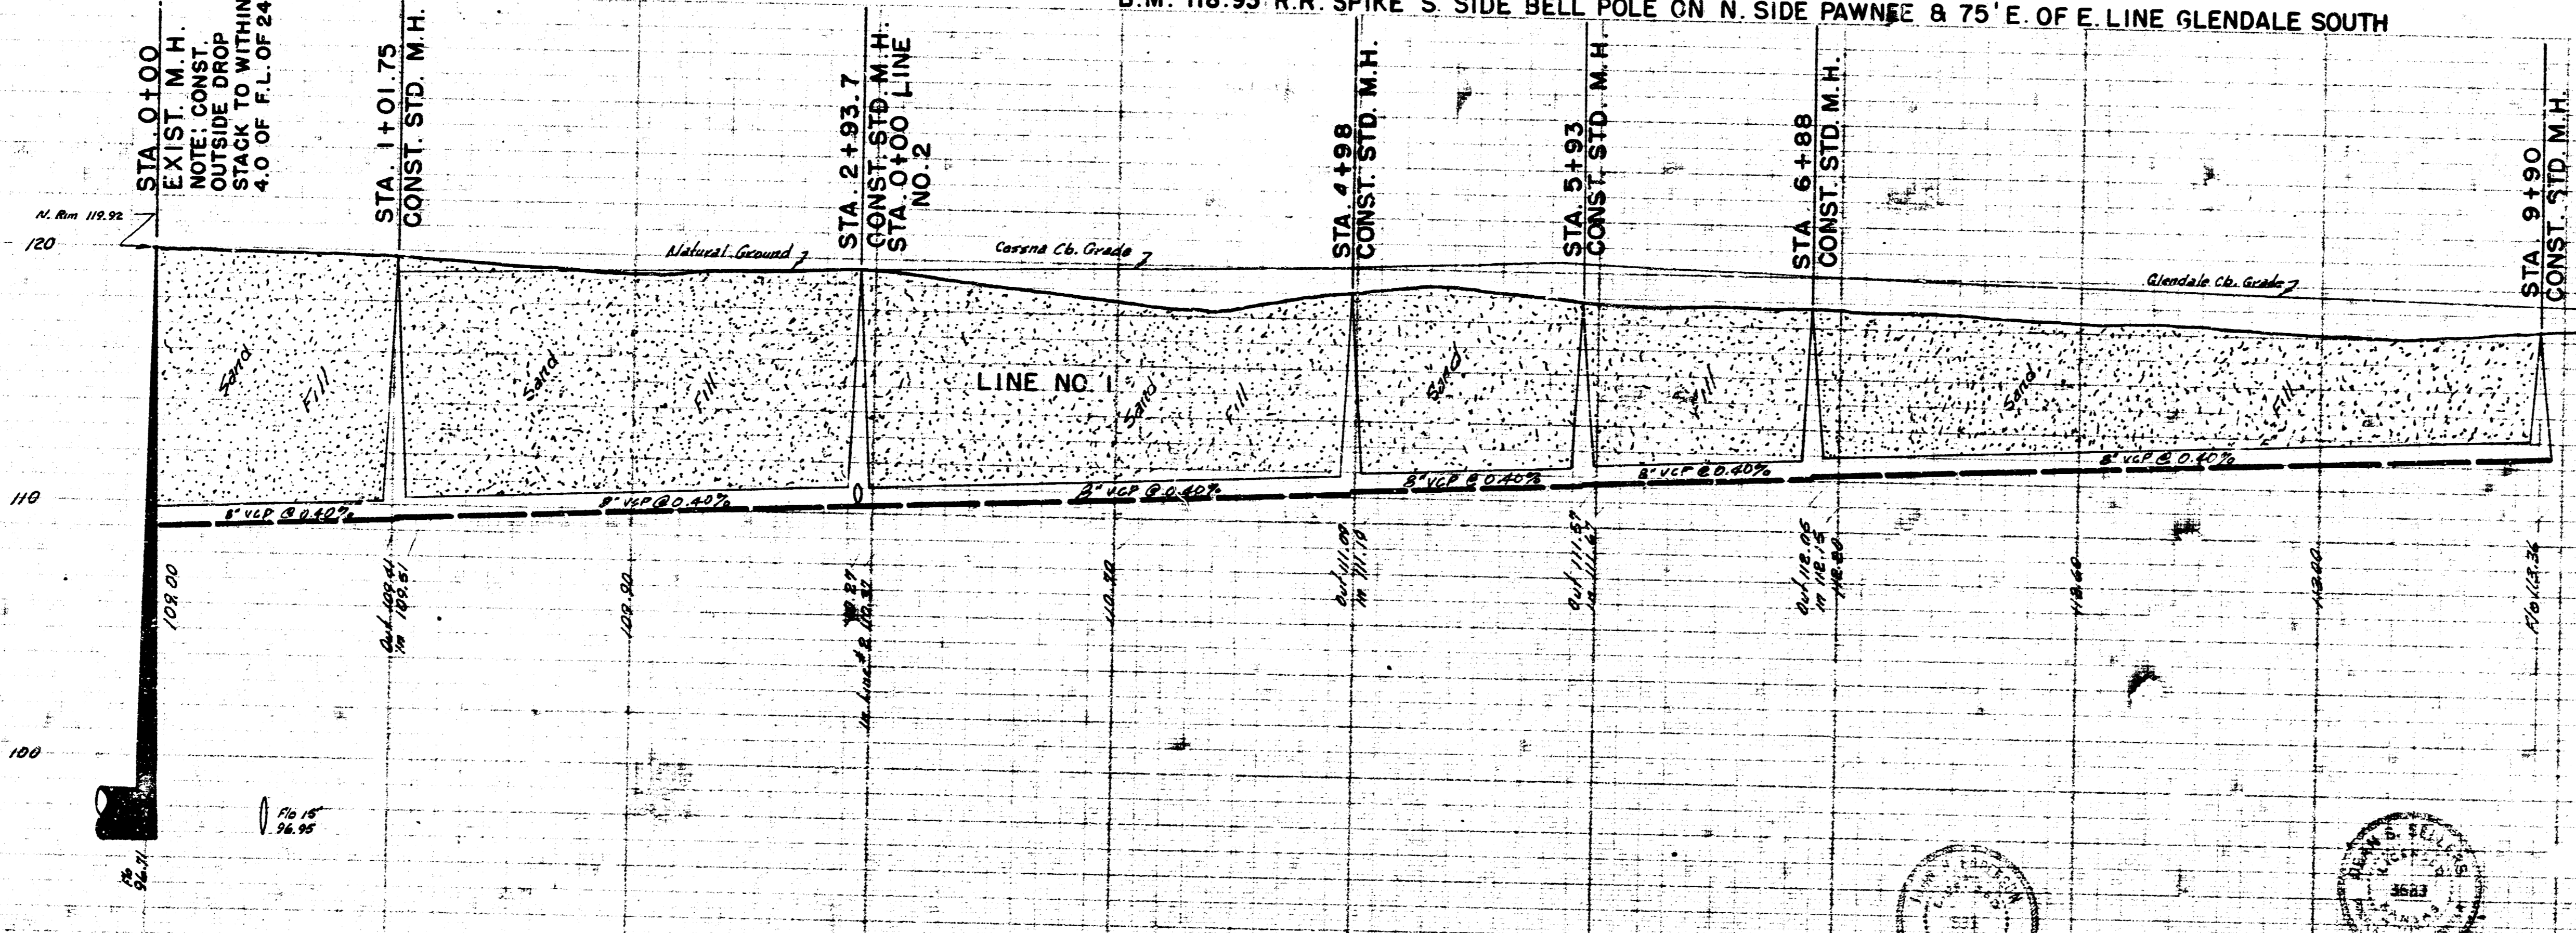

990 LIN. FT. OF 8" V.C.R. AT 0.40% GRADE


LAT. 28, W.I.S.
 CITY OF WICHITA, KANSAS
 B. E. SMITH, CITY ENGINEER
 PROJ. NO. C23-34 DATE SEPT. 1963

1/2

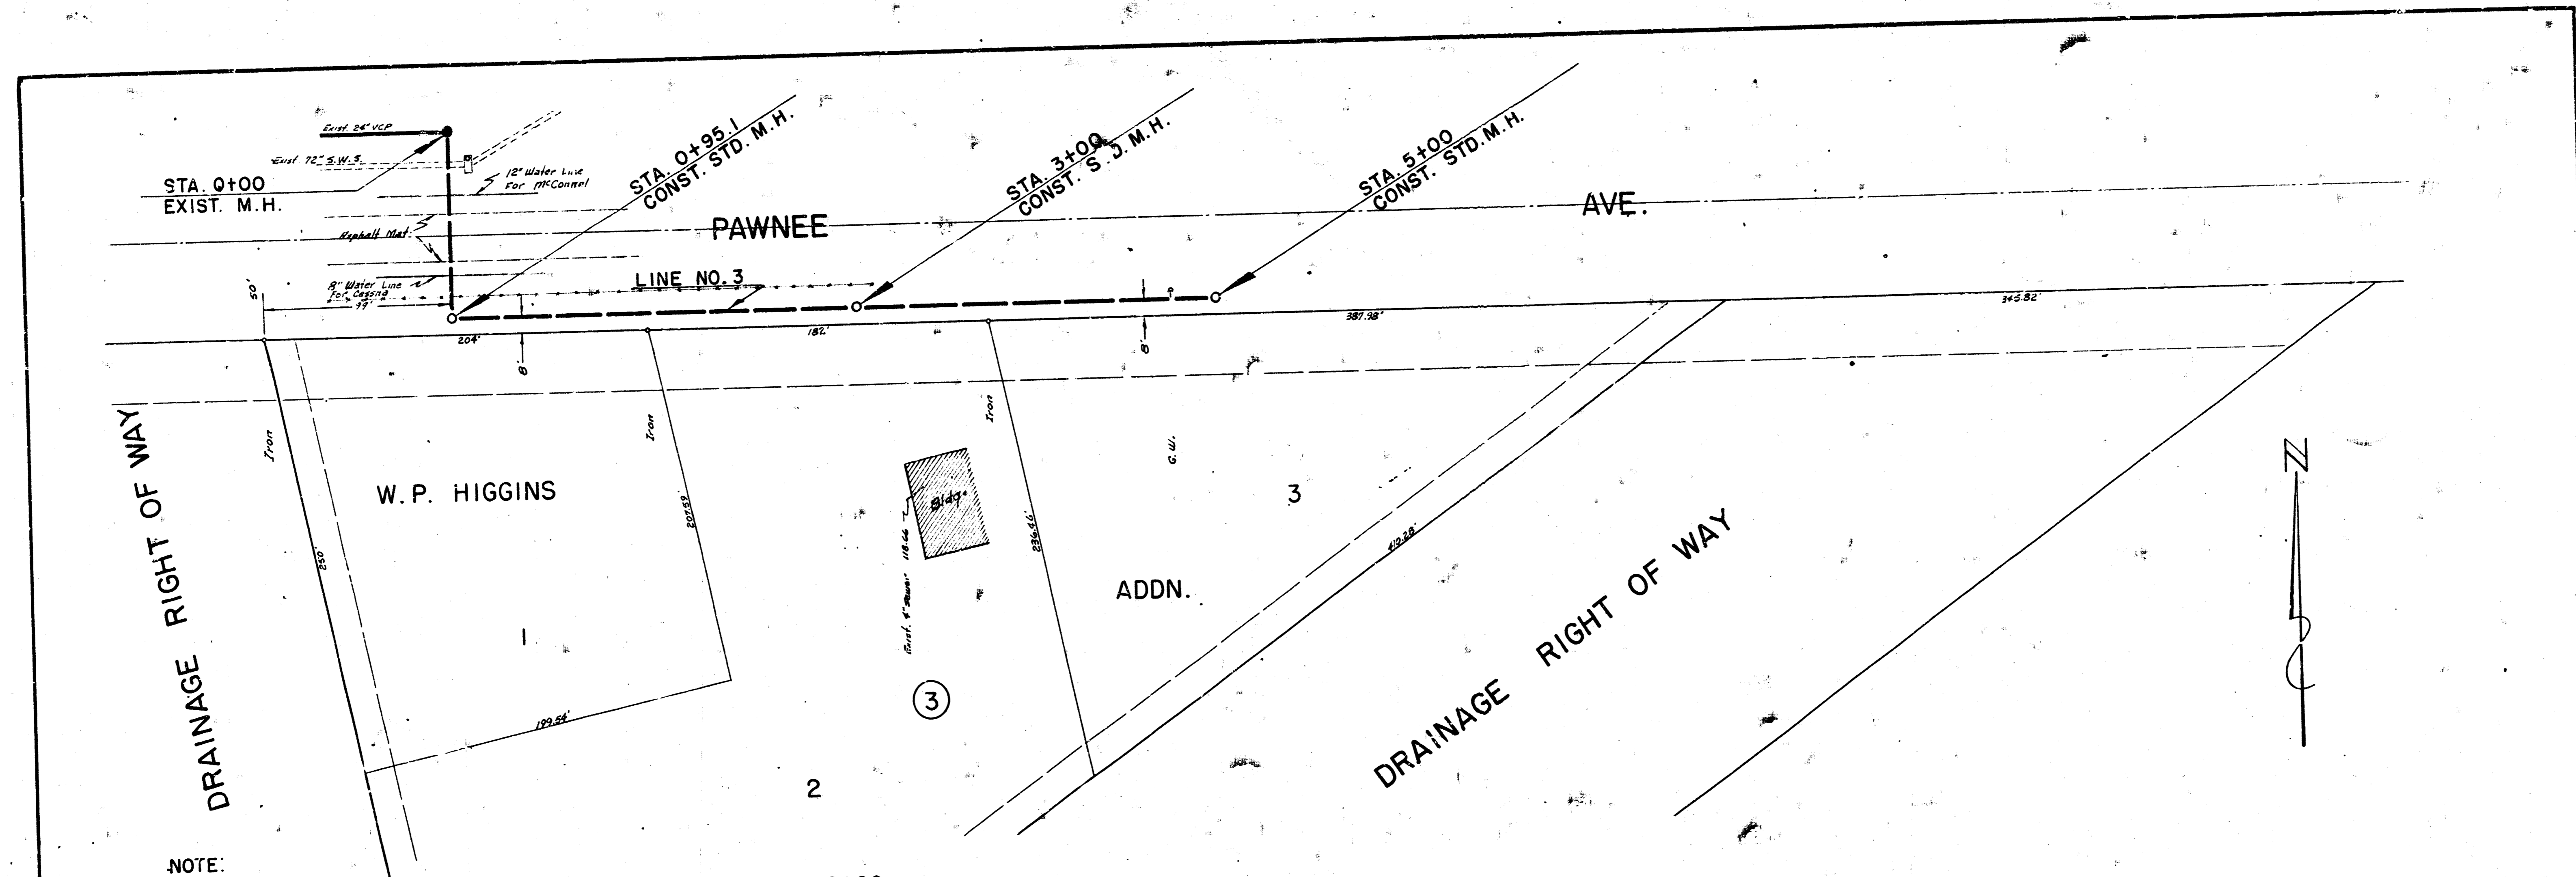

NOTE:
REPLACE ASPHALT MAT

T. B.M. 119.44 N. RIM M.H. AT STA 0+00
B.M. 118.93 R. R. SPIKE S. SIDE BELL POLE ON N. SIDE PAWNEE & 75' E. OF E. LINE GLENDALE S.

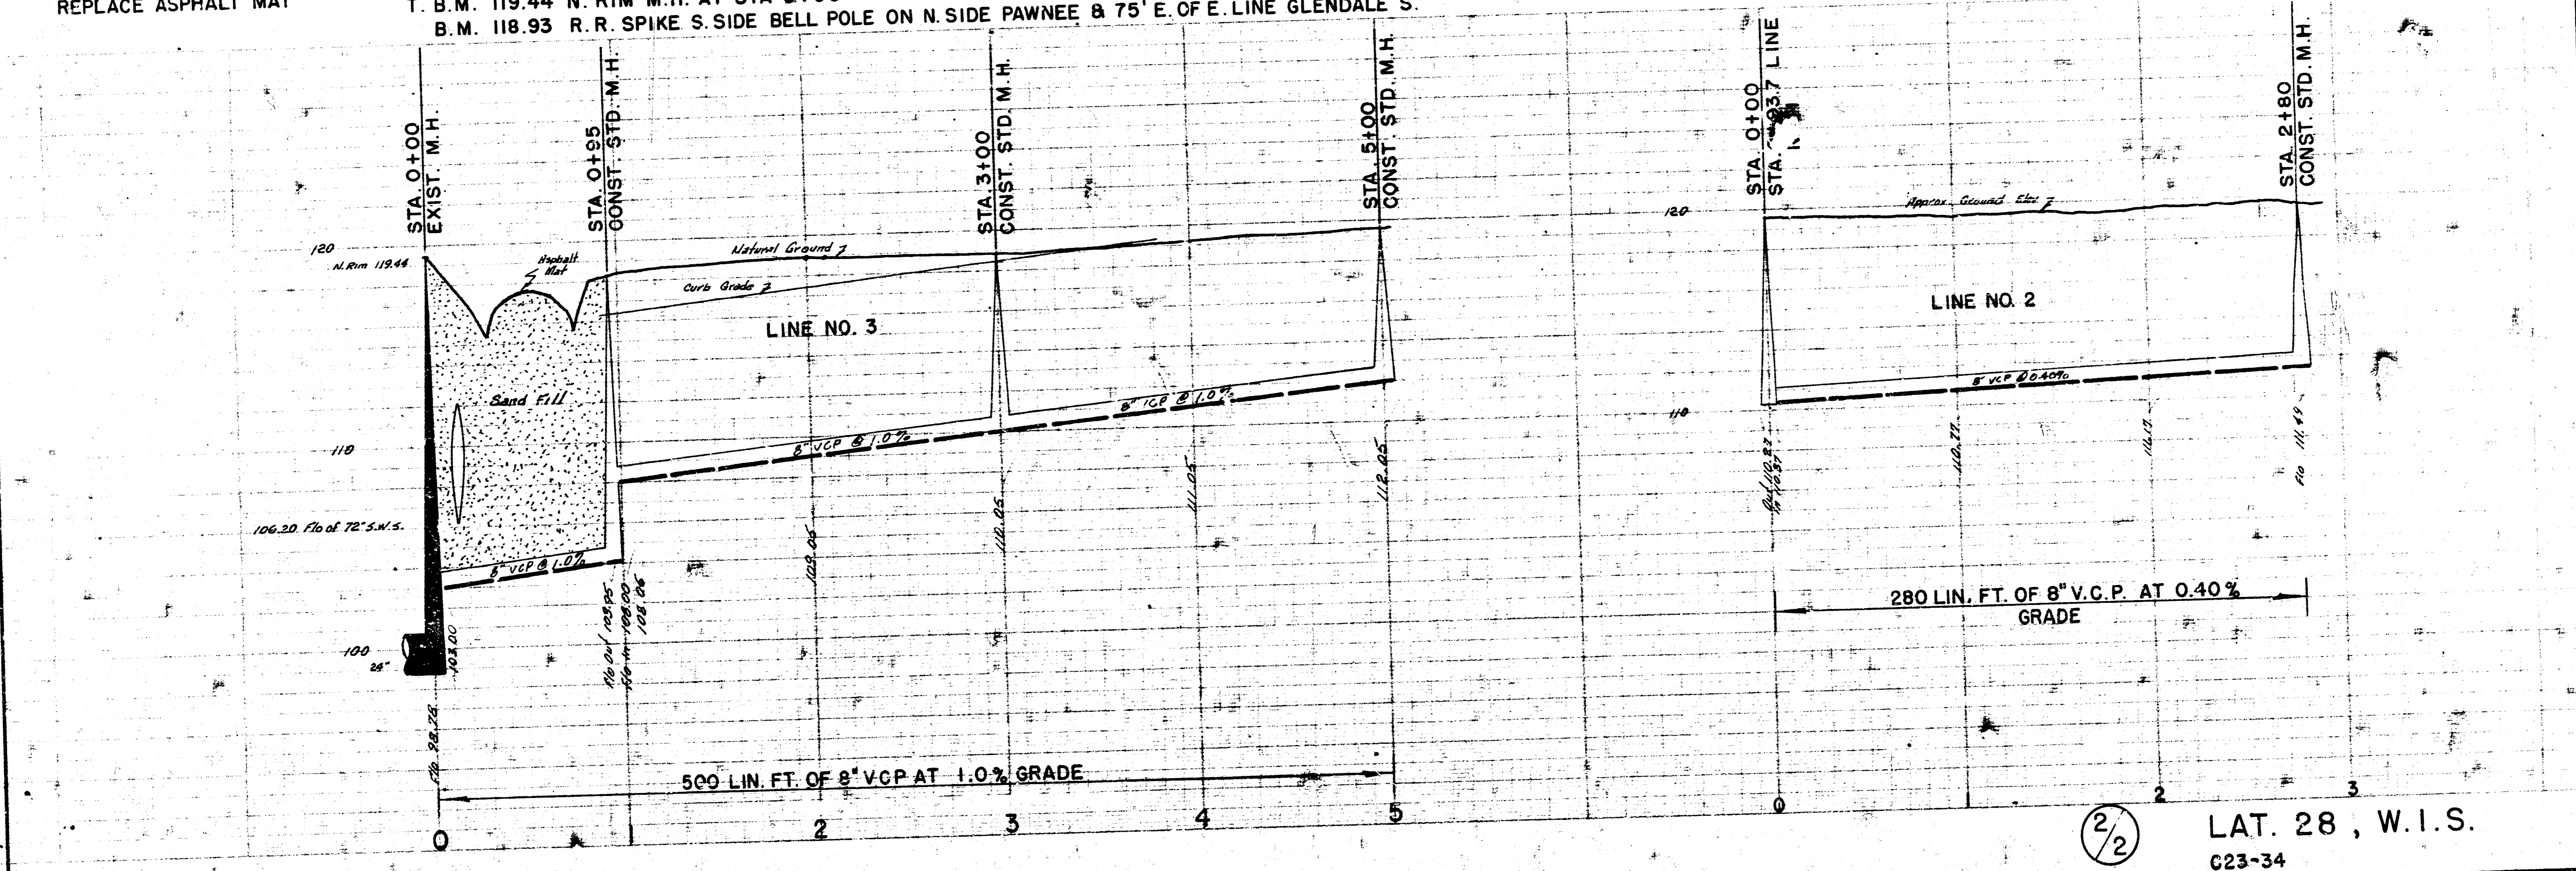

2/2
LAT. 28, W.I.S.
C23-34

3 3 4 10