


Plan Scale 1" = 40'
 Profile Scale 1" = 40' Horiz.
 1" = 4' Vert.

B.M. 141.54 on NE cor. N. Head-wall R.C.B.C. 200' W. of Barlow St. on Harry St.

NOTE: Part of this line to be built on Lot 30 on Proj. No. C26-25

L.A.T. 37, WAR INDUSTRIES SEWER
 CITY OF WICHITA, KANSAS
 WICHITA CITY ENGINEER
 1967 PROJECT NO. C26-26

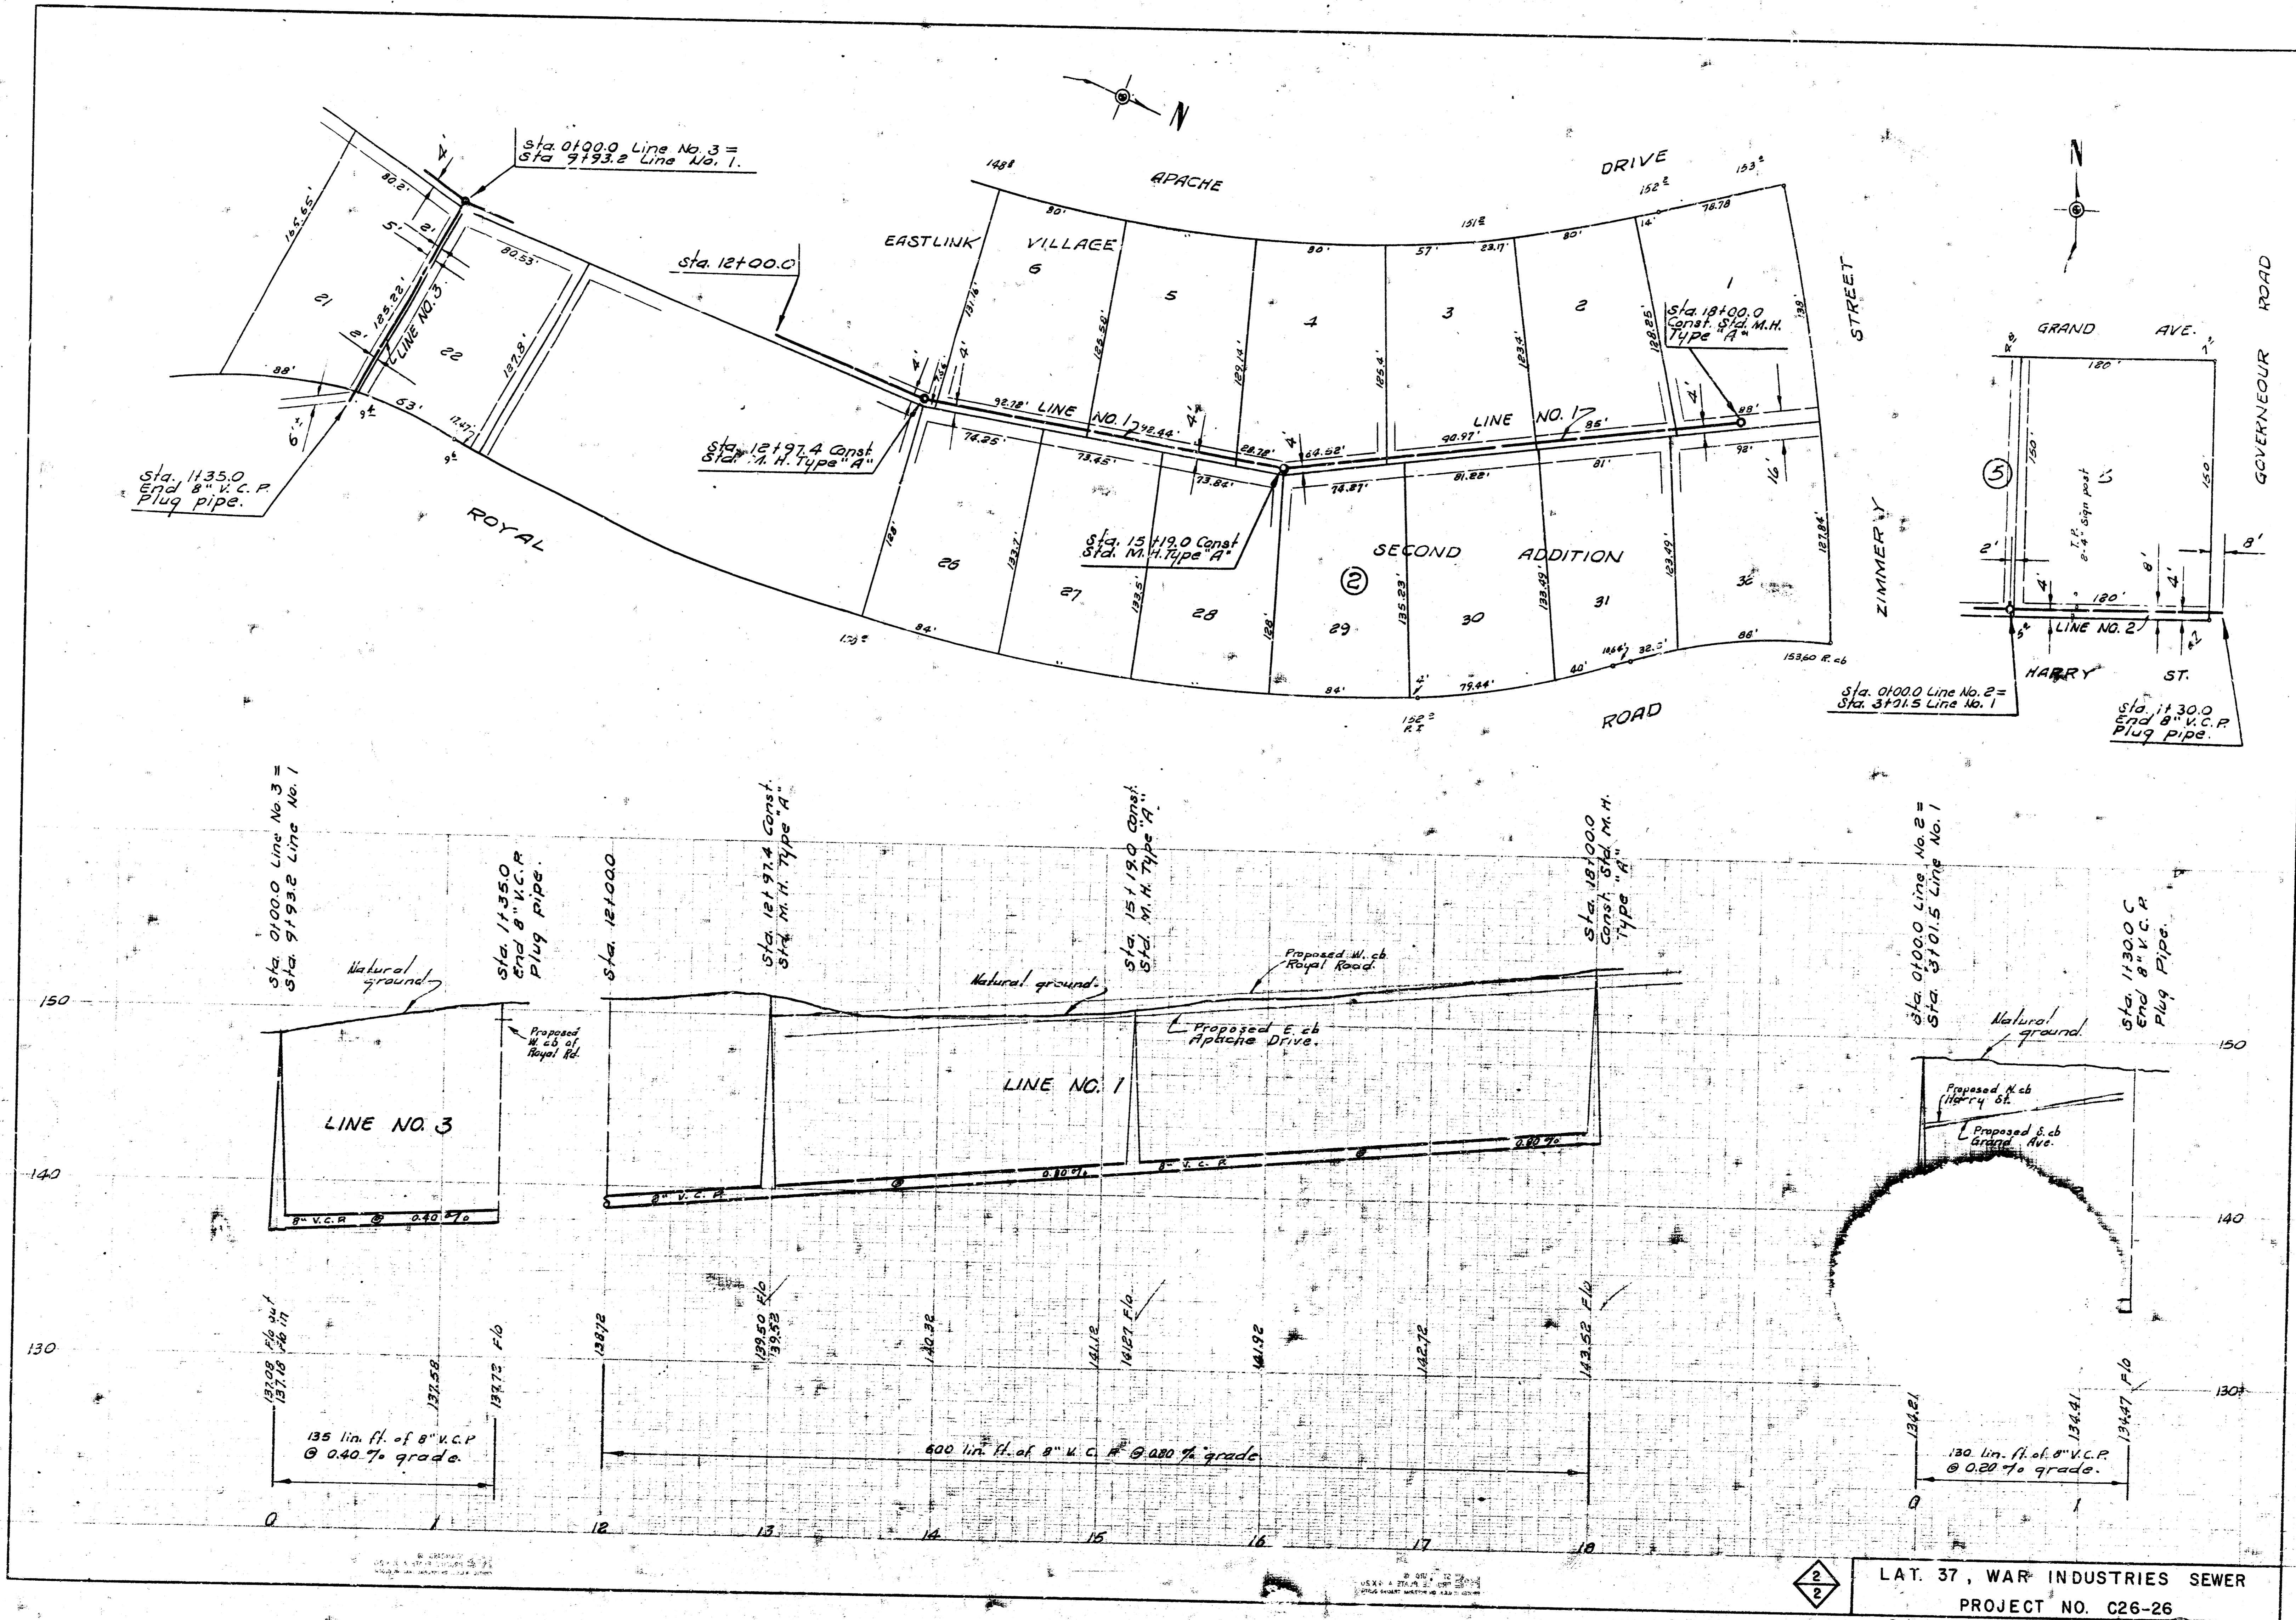

LAT. 37, WAR INDUSTRIES SEWER
PROJECT NO. C26-26

