



2nd  
Sheet  
1432

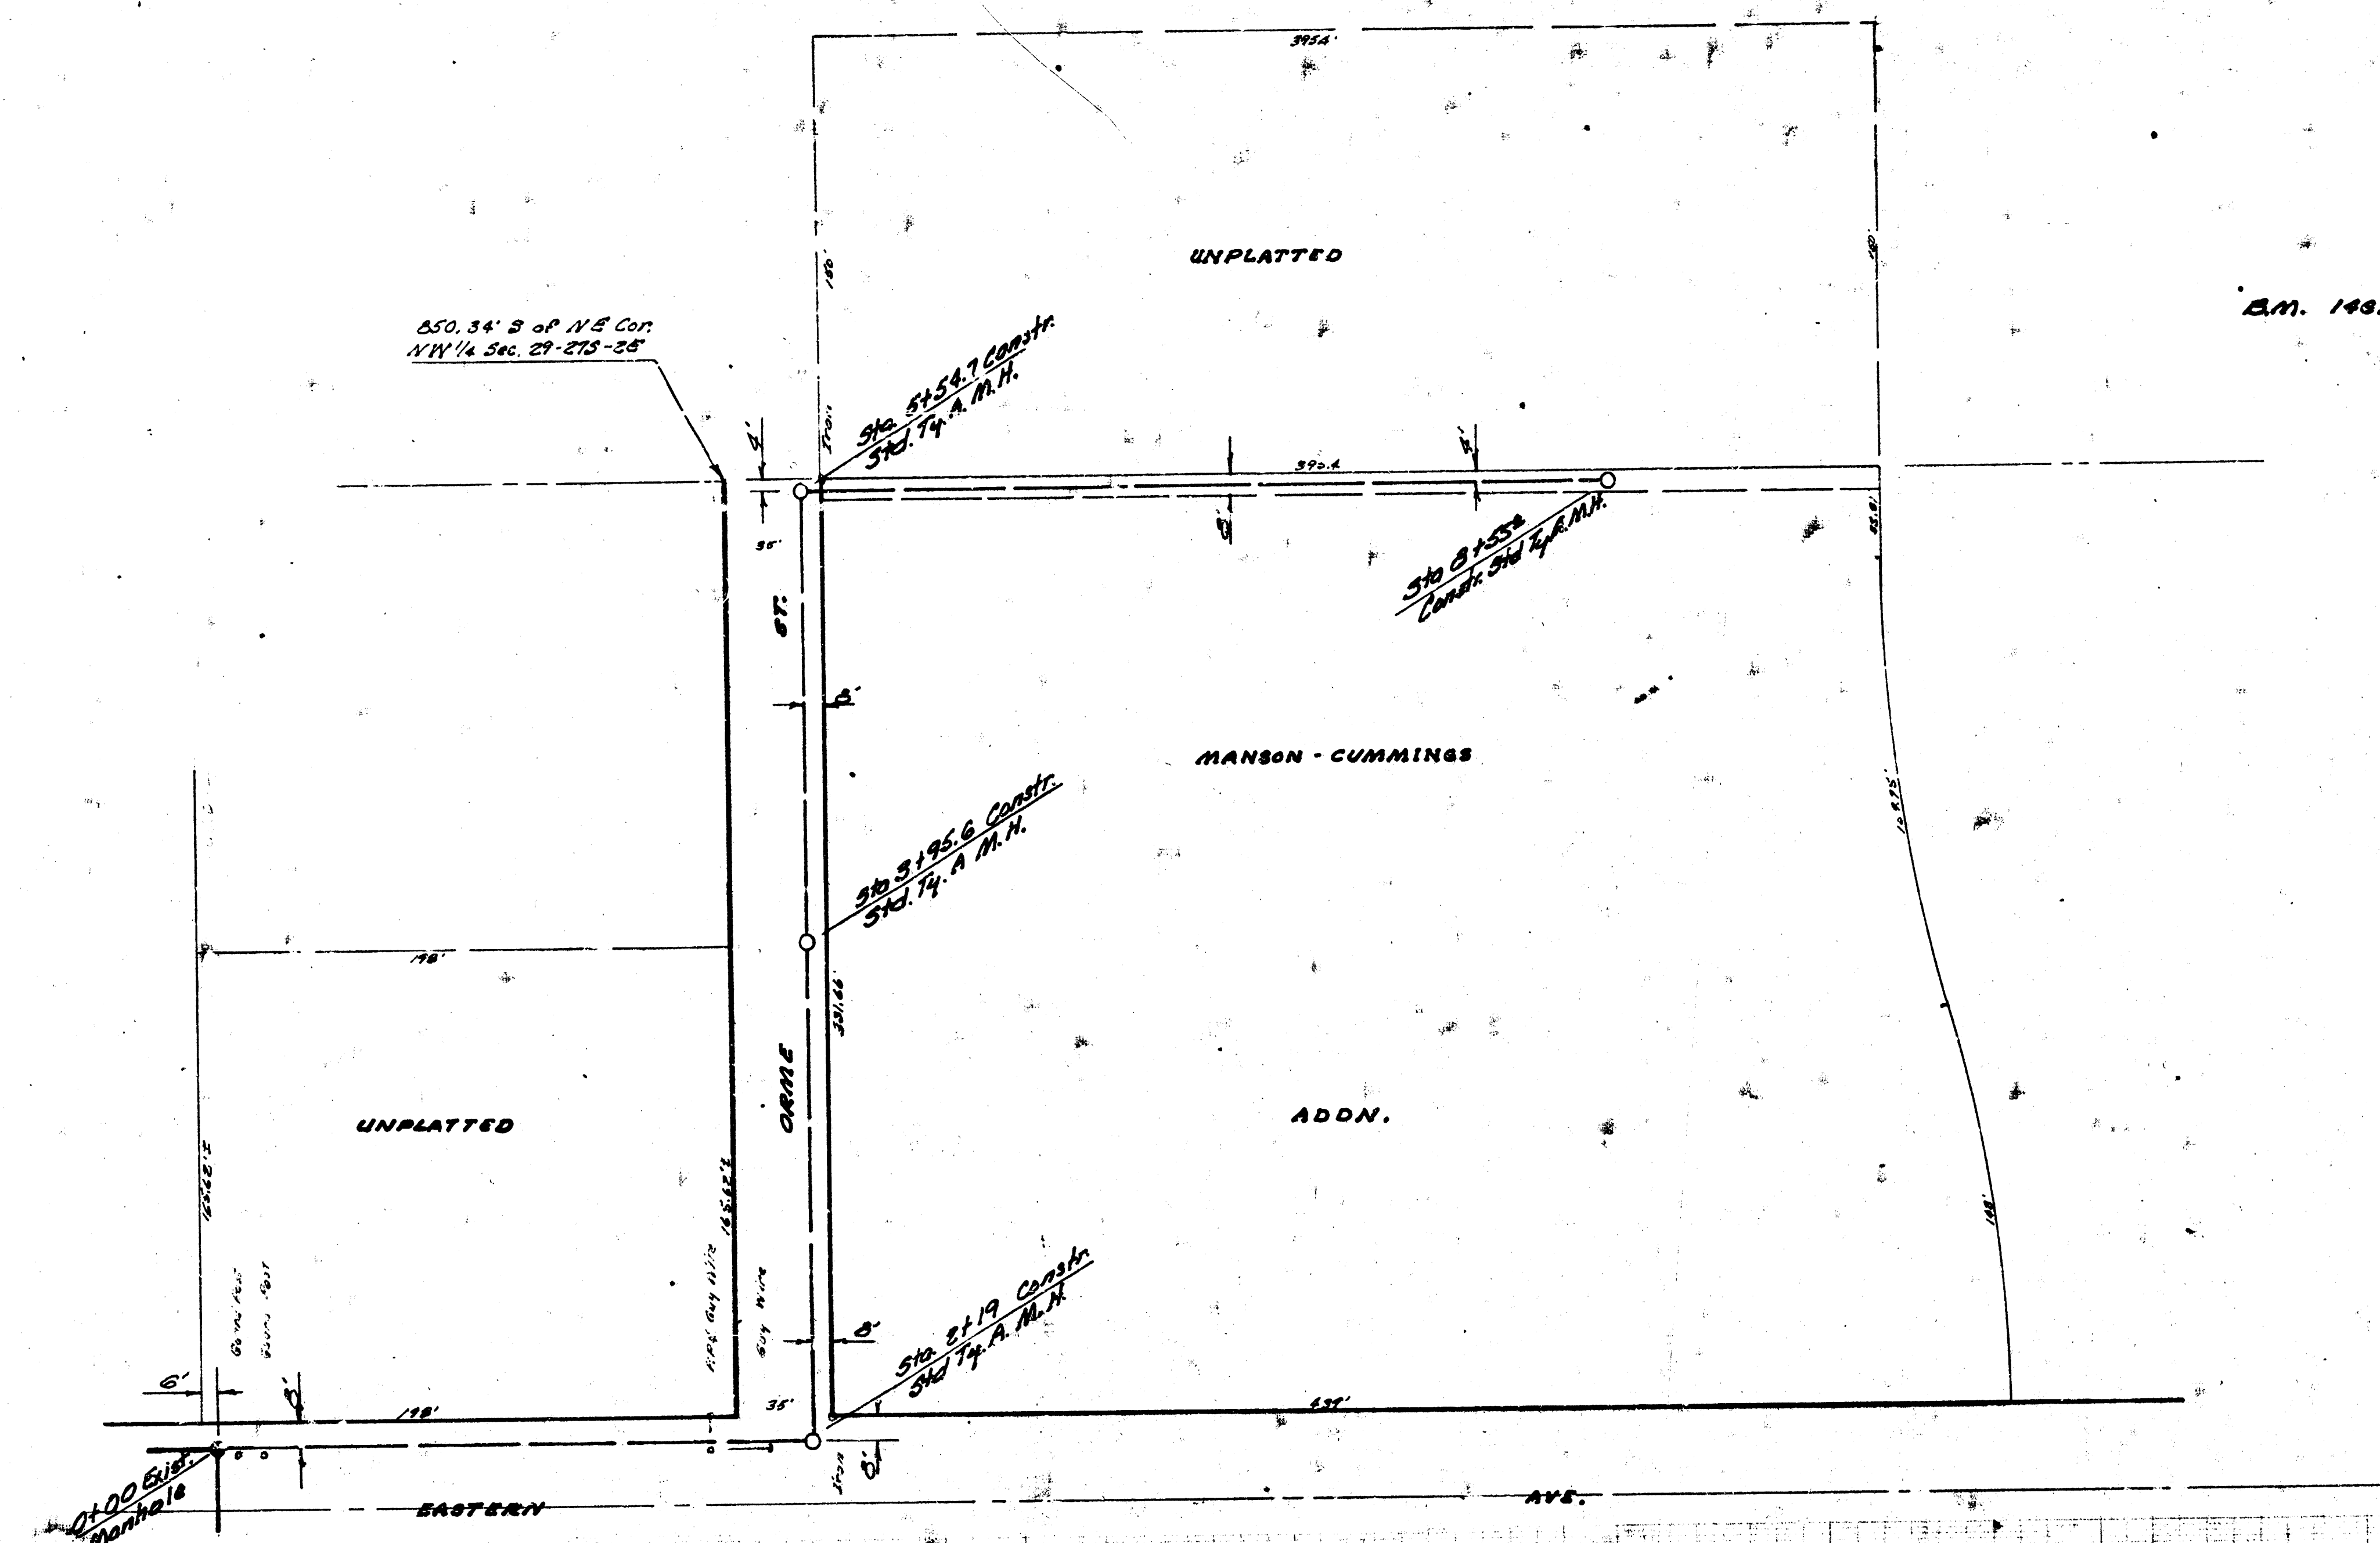

PLAN SCALE 1"=40'  
PROFILE SCALE 1"=40'  
1"=4'V

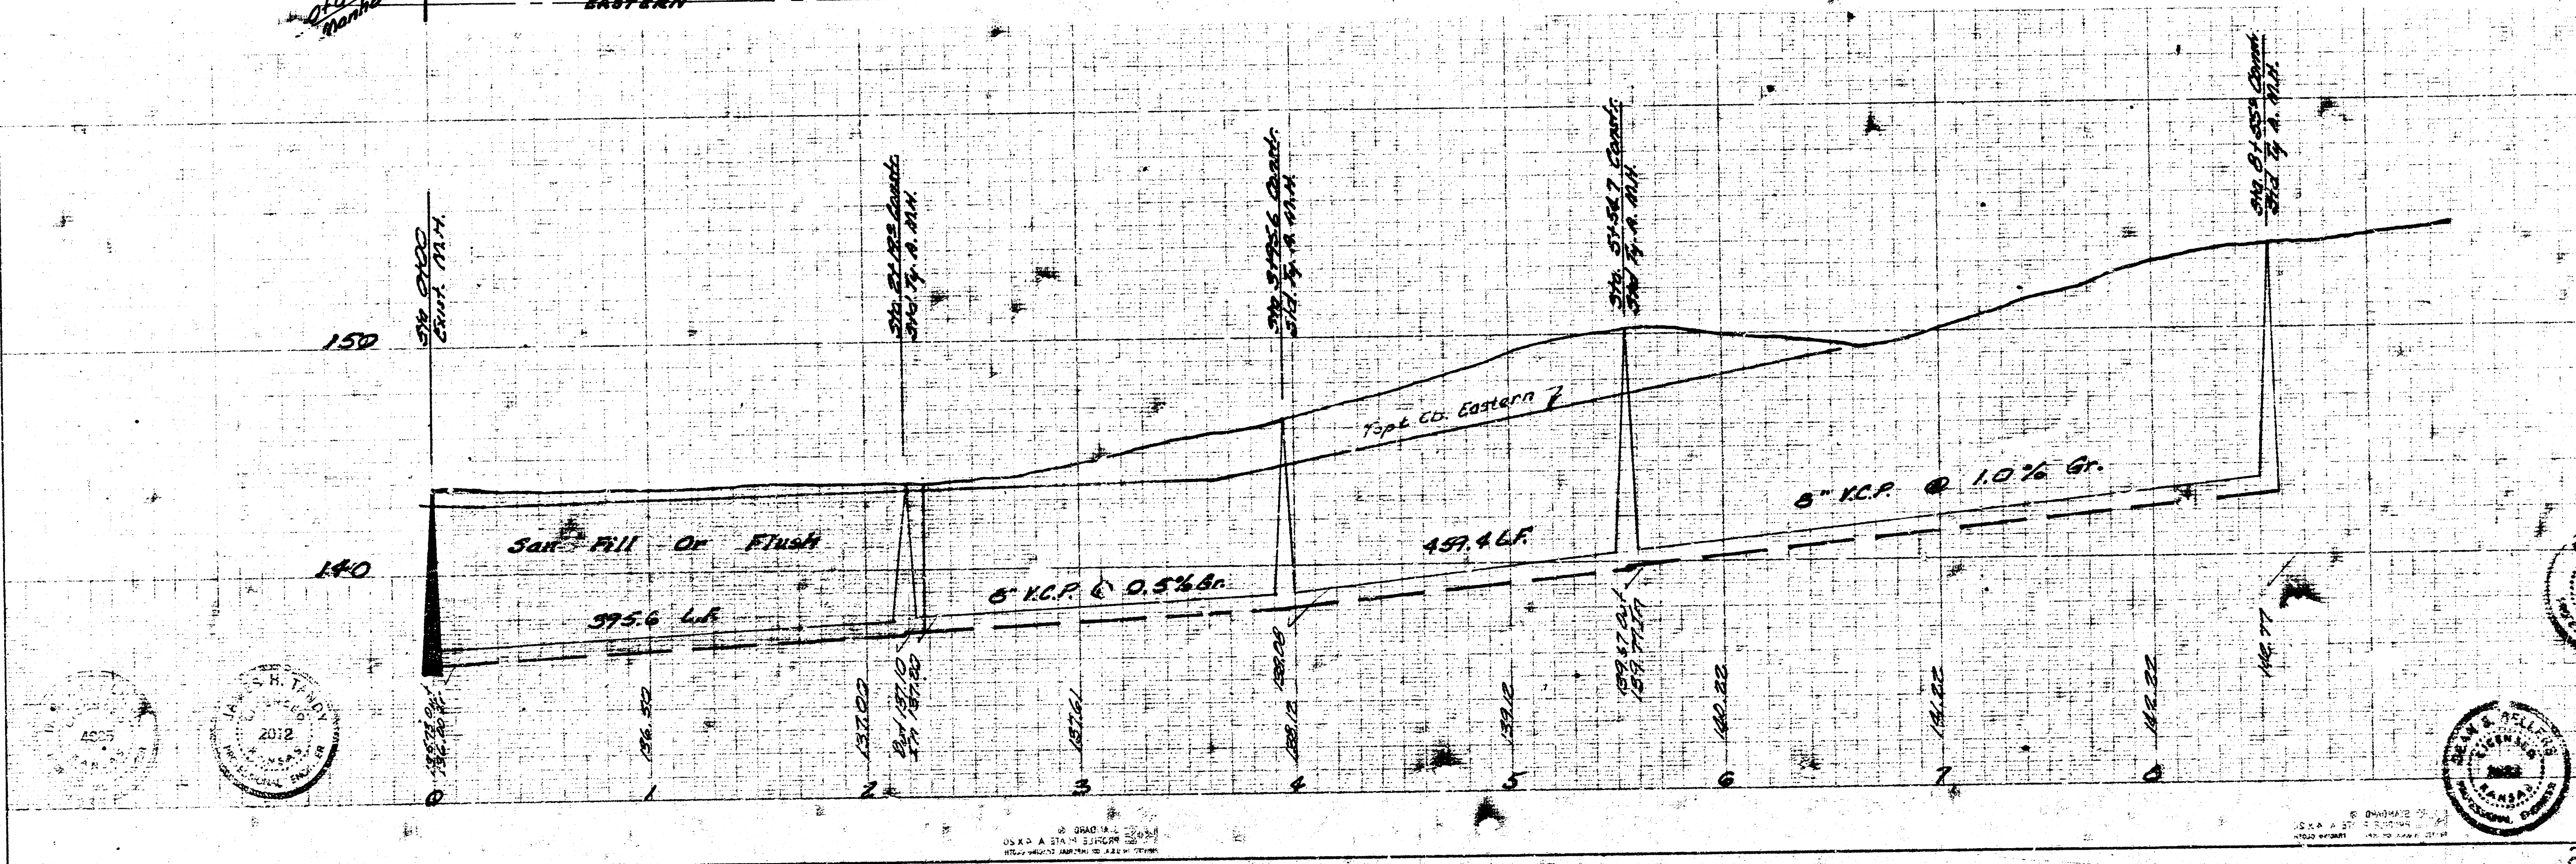

LAT. 43 W. 1. S.  
CITY OF WICHITA, KANSAS  
B.E. SMITH CITY ENGINEER  
DATE MAY 1968 PROJ. NO. C-27-66

