


B.M. 143.63 80° SPIKE SE SIDE PP 30' W OF NW CORNER BE NE KELLOGG

PLAN SCALE 1" = 40'
 PROFILE SCALE 1" = 40' HOR, 1" = 4' VERT.

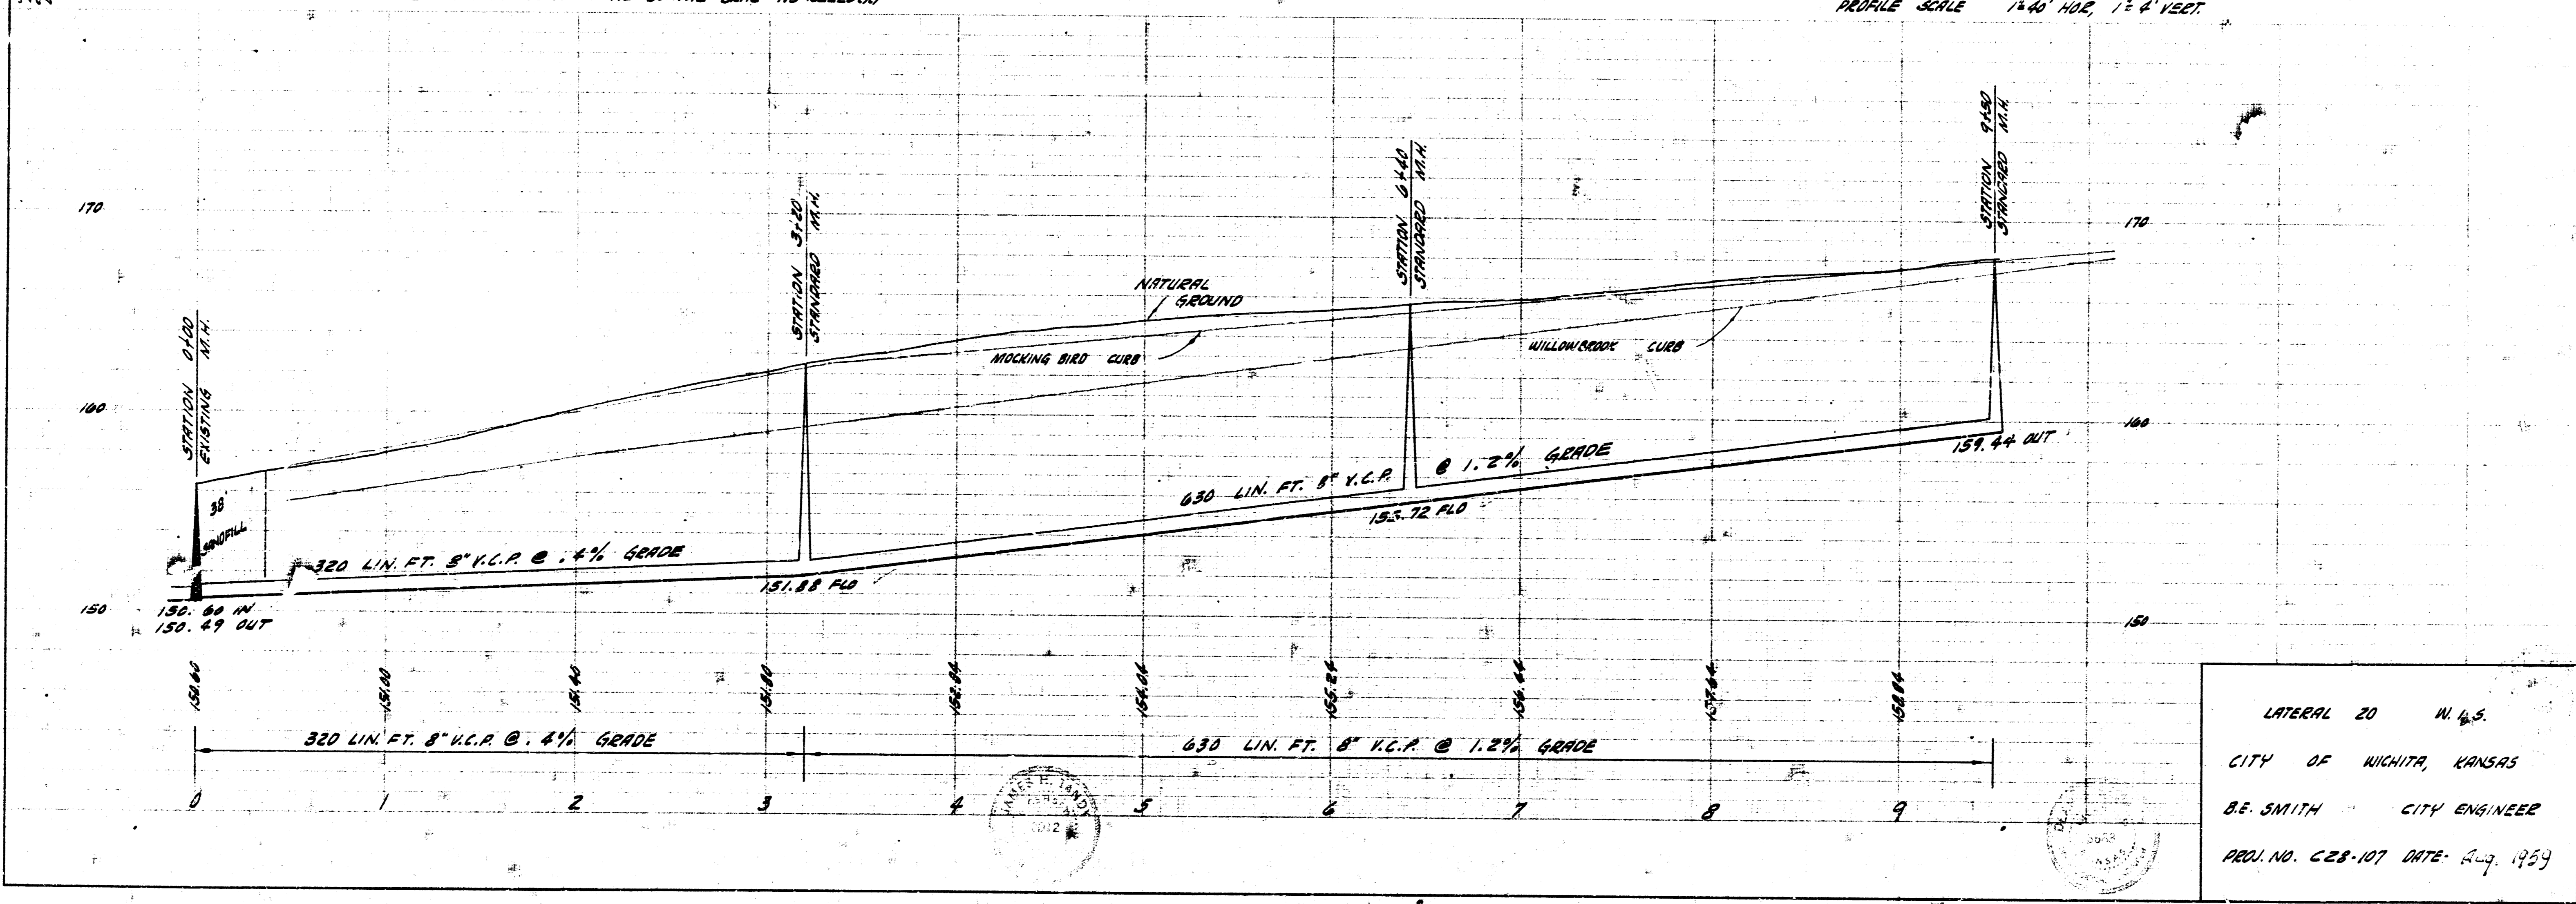

LATERAL 20 N. 45.
 CITY OF WICHITA, KANSAS
 B.E. SMITH CITY ENGINEER
 PROJ. NO. C28-107 DATE Aug. 1959