



SURVEY BY FREDERICK S. SMITH
 DRAWING BY FREDERICK S. SMITH
 CHECKED BY FREDERICK S. SMITH

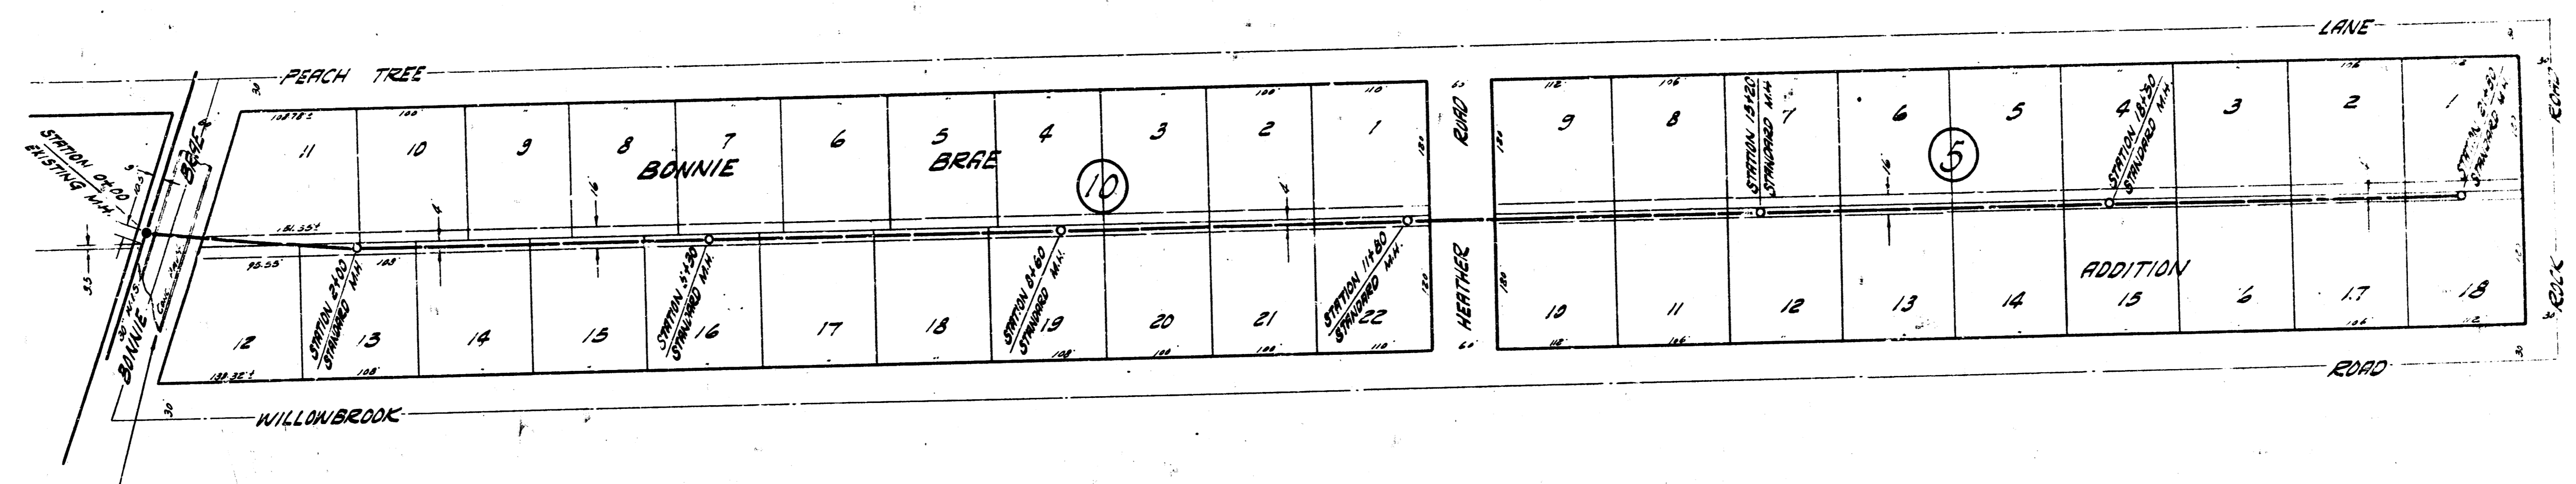

PLAN SCALE 1" = 20'
 PROFILE SCALE 1" = 40' HOR. 1" = 4' VERT.

B.M. 14363 80' SPIKE S.E. COR. PP. 50' N. OF WIL. BONNIE BRAE & KELLOGG

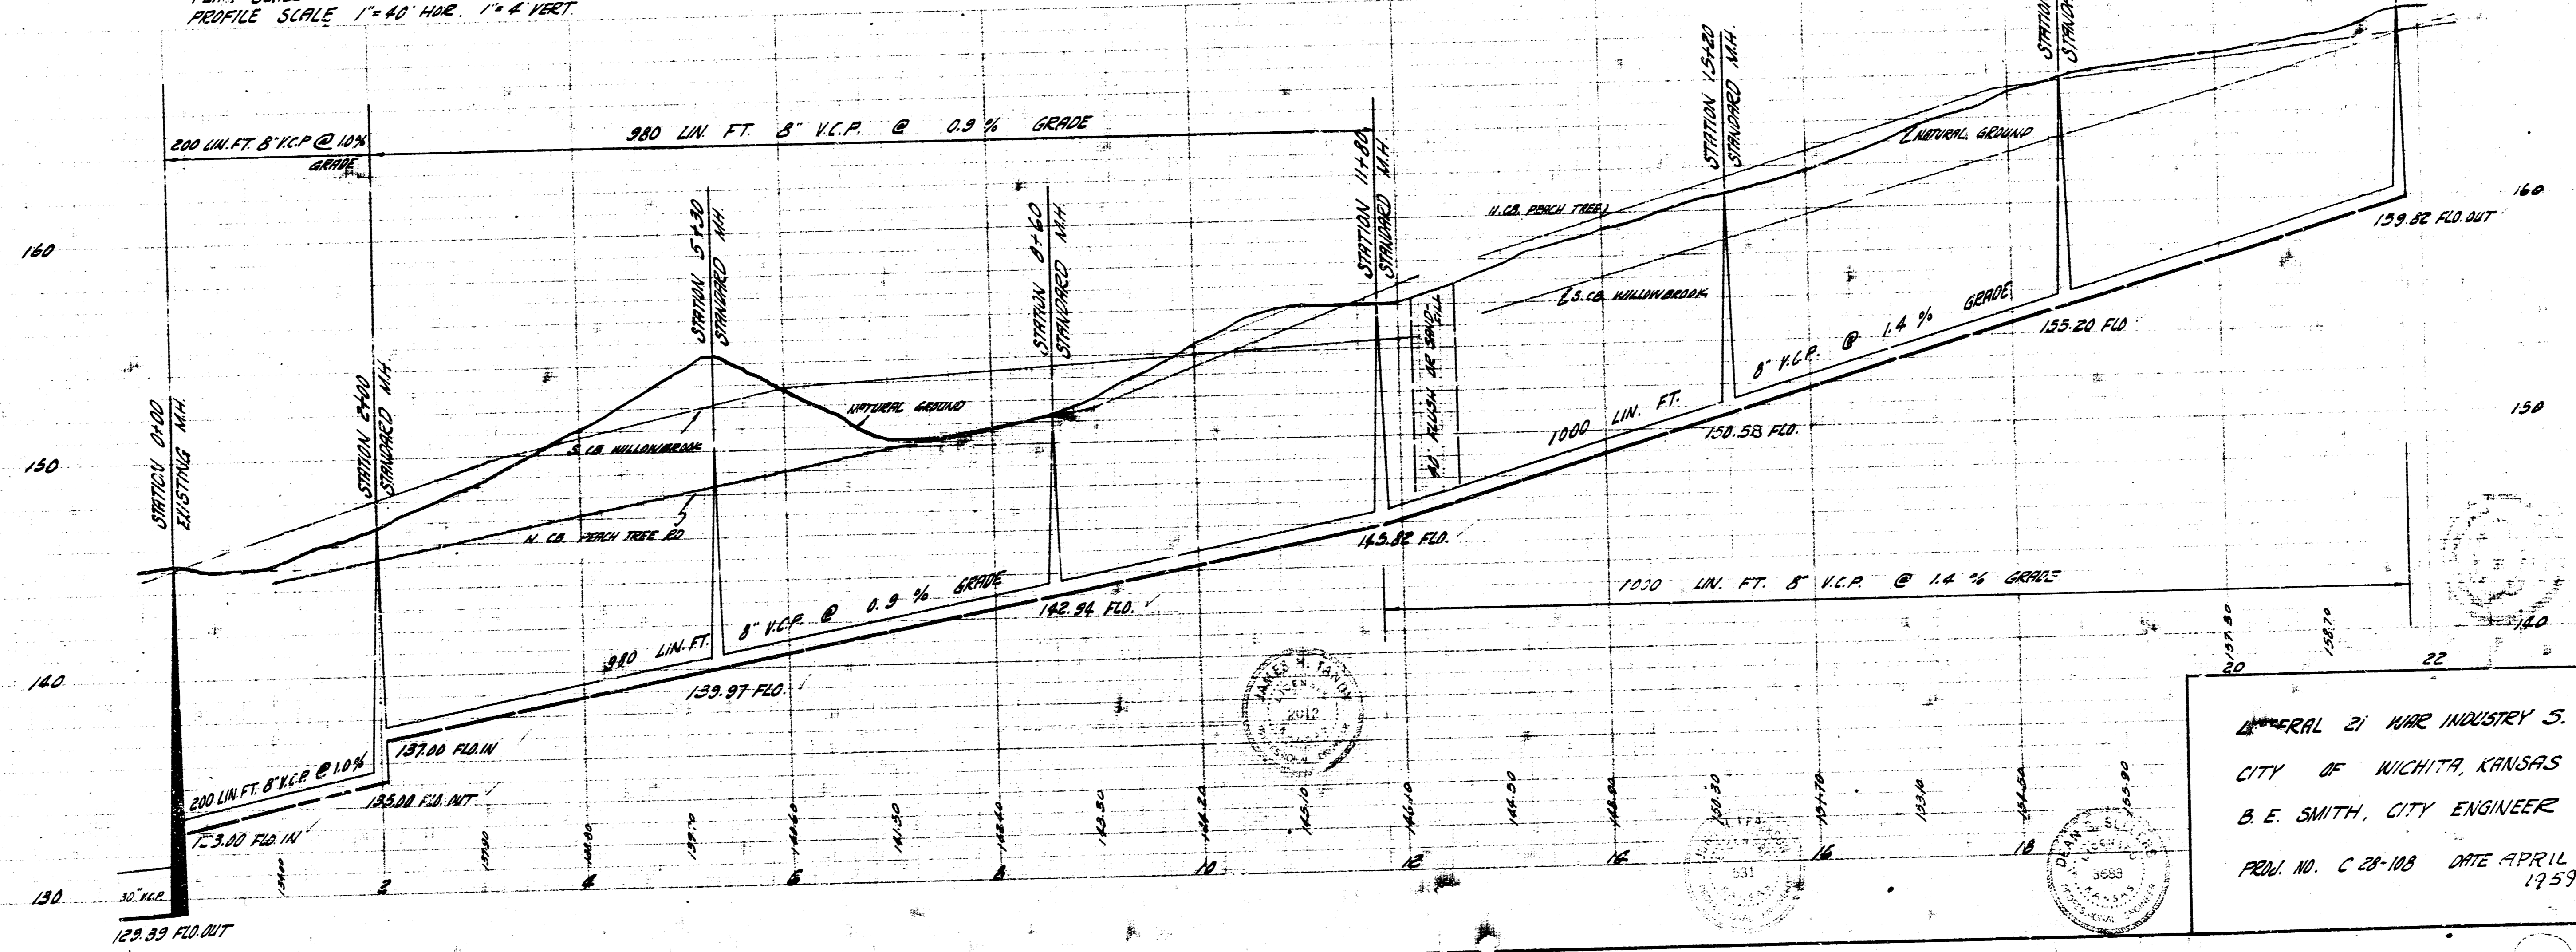

GENERAL 21 WAR INDUSTRY S.
 CITY OF WICHITA, KANSAS
 B. E. SMITH, CITY ENGINEER
 PROJ. NO. C 28-108 DATE APRIL 1939