
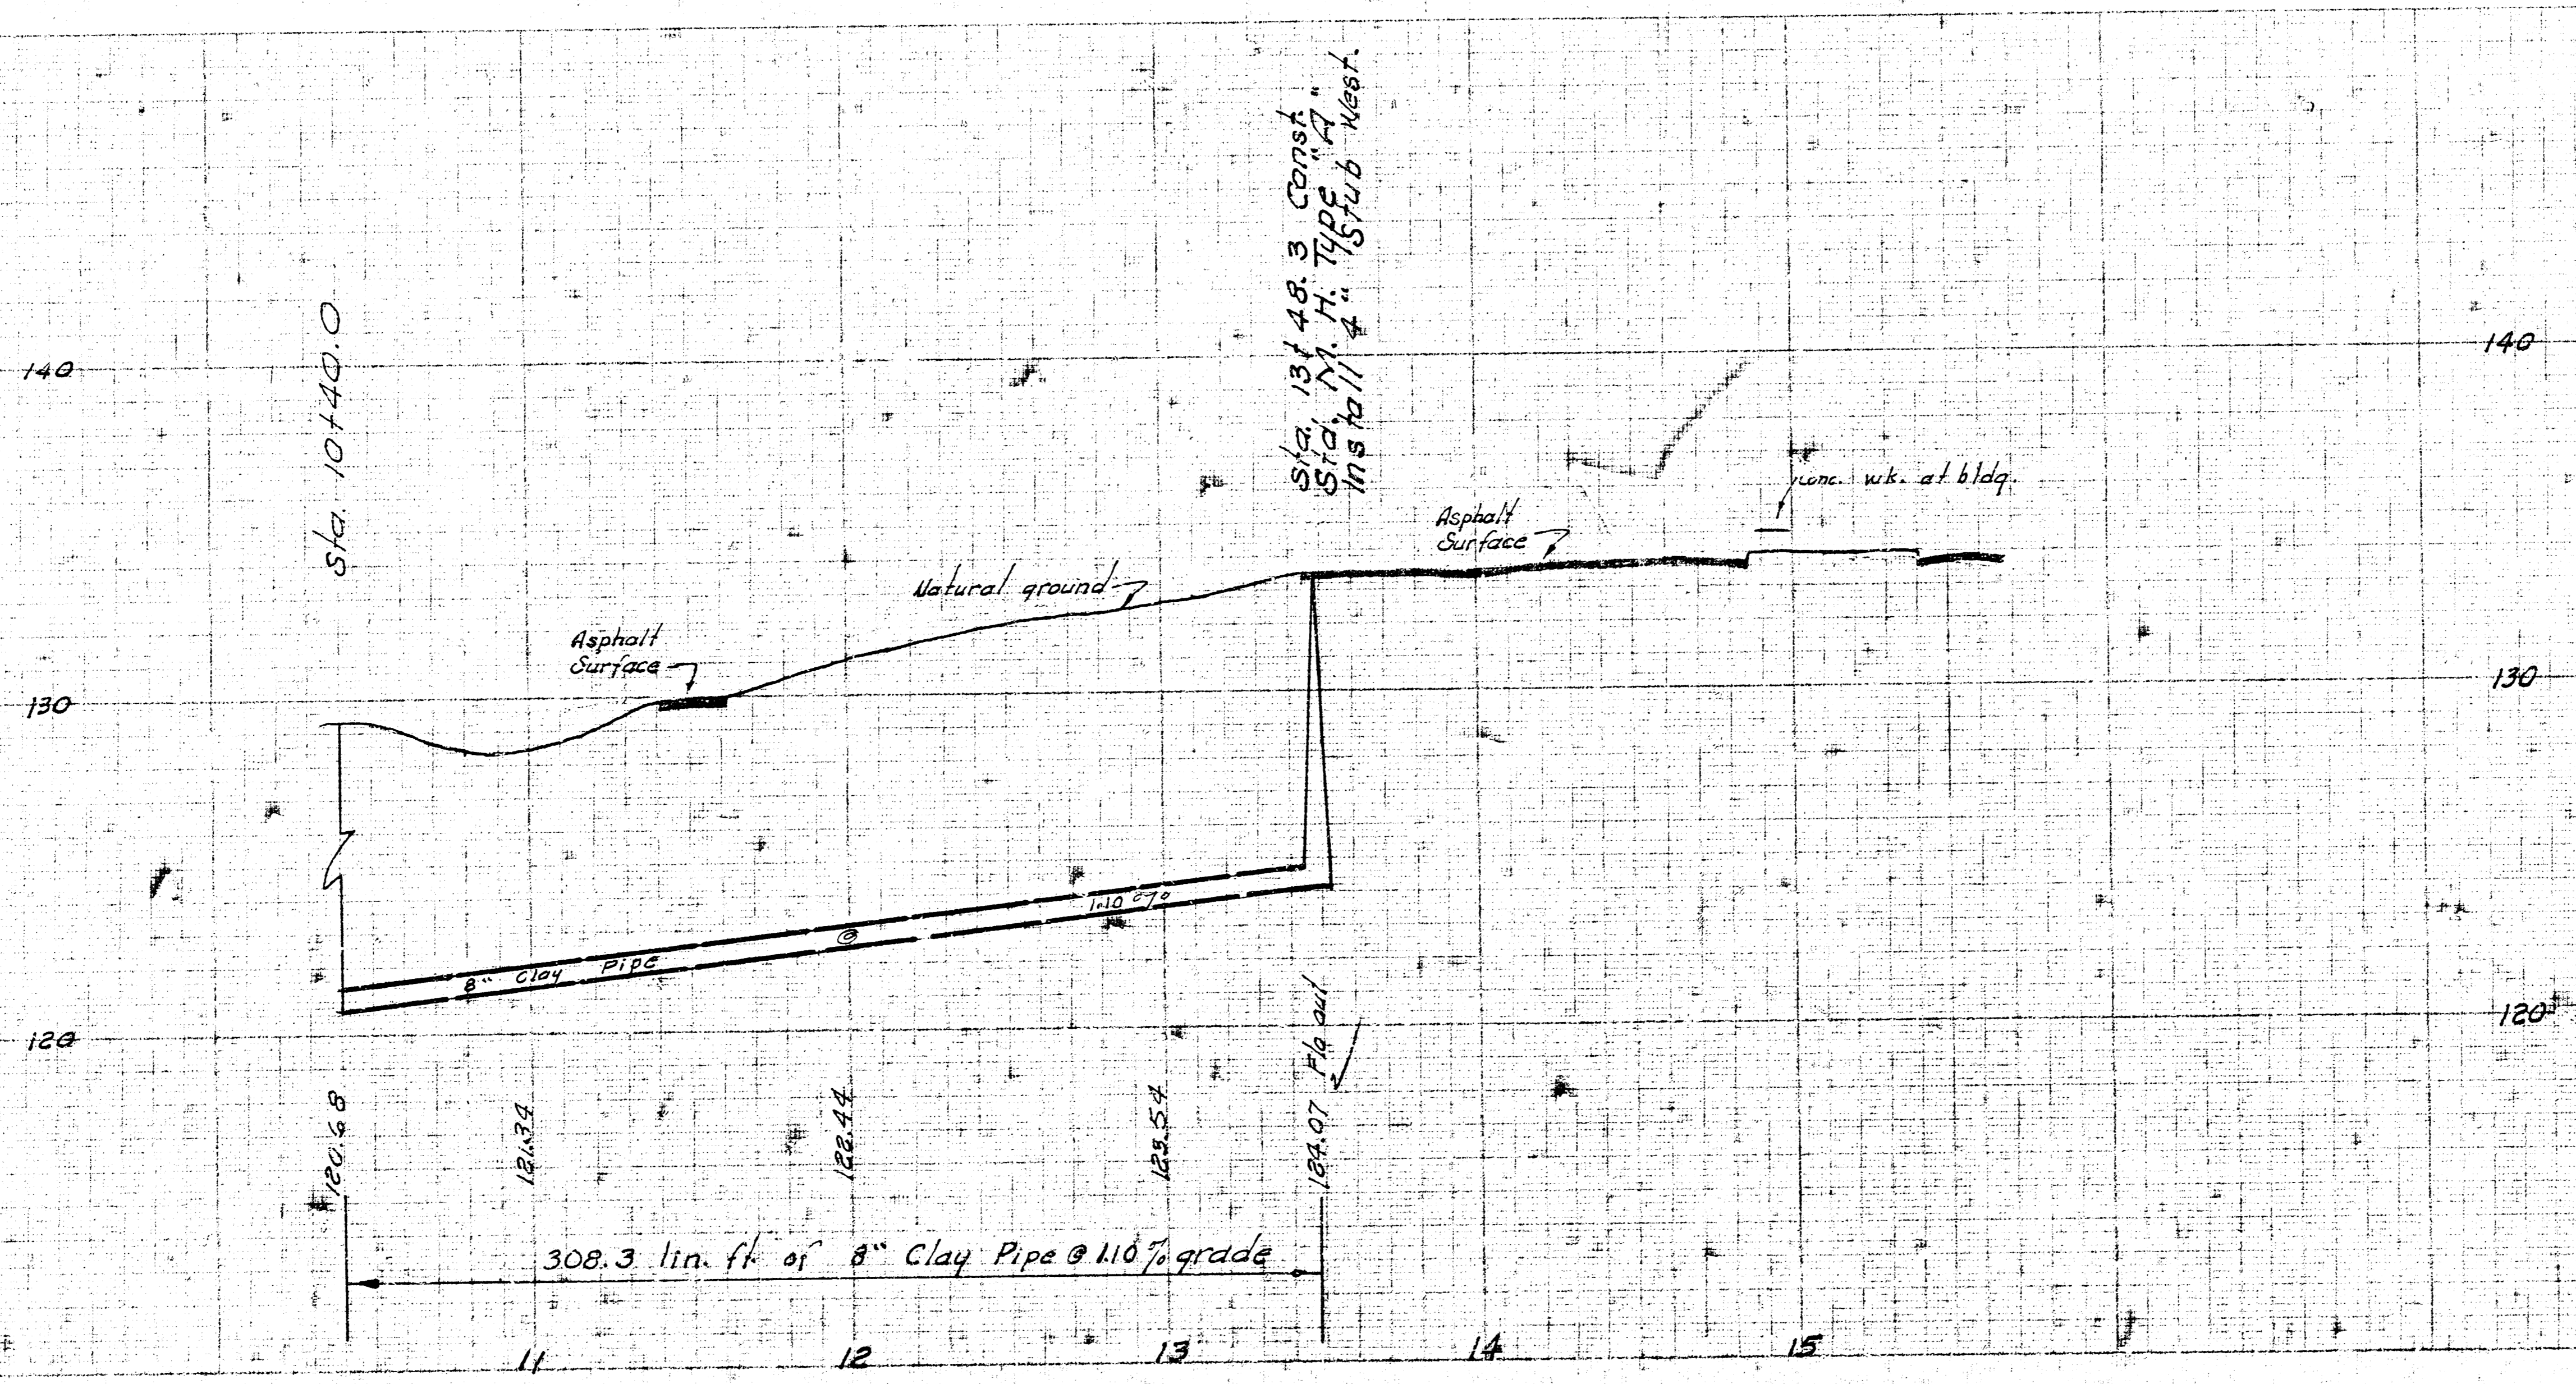
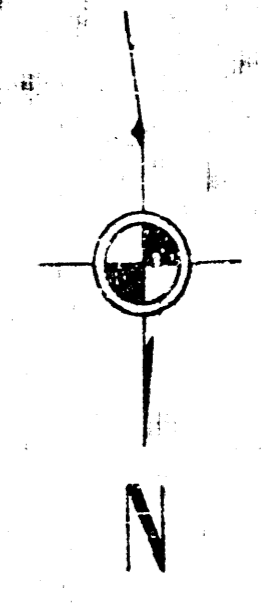


LAT. 31, S. W. INTERCEPTOR SEWER
 CITY OF WICHITA, KANSAS
 R. W. LINN - CITY ENGINEER
 NOV. 1971 PROJECT NO. DBKL569063

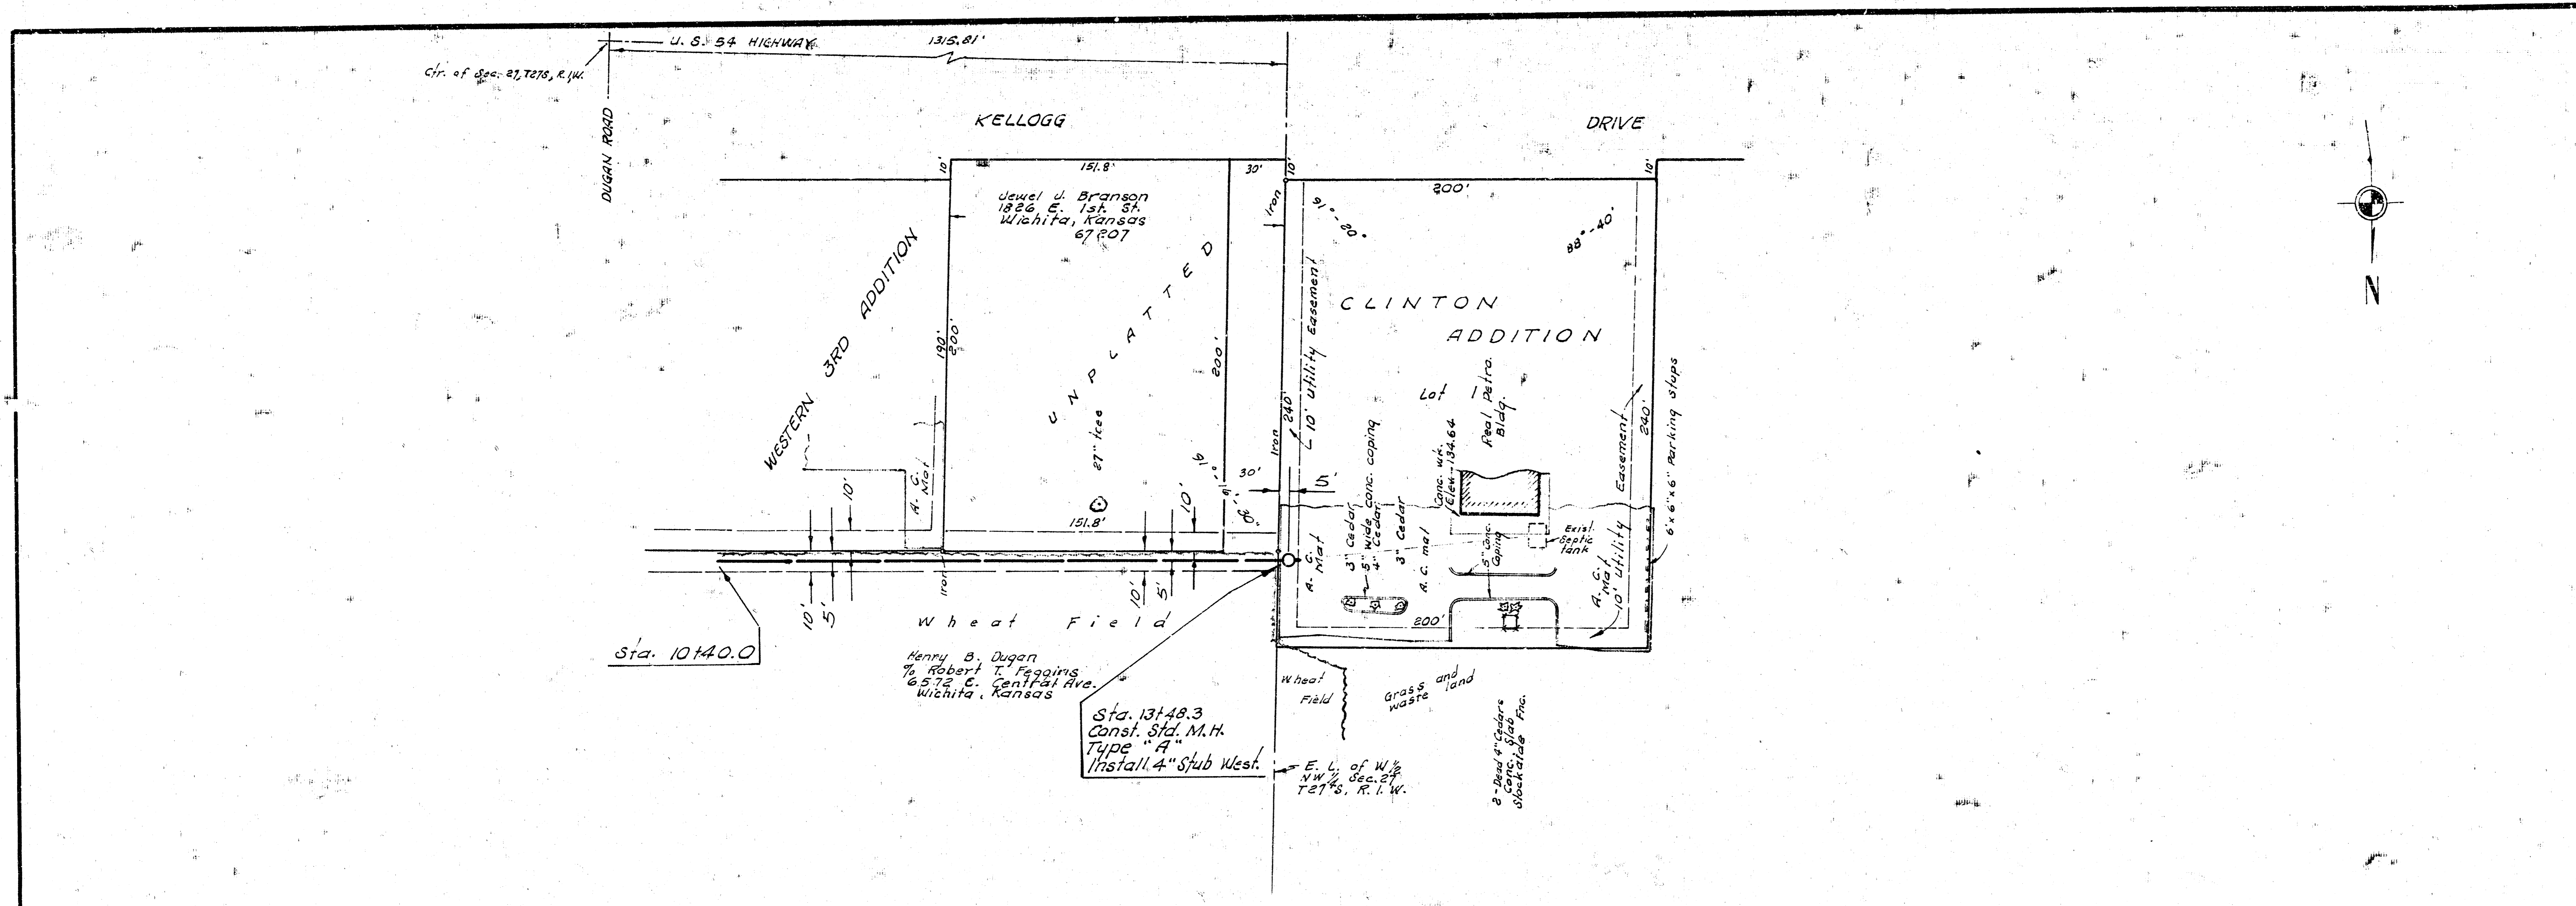

2/2

LAT. 31, S.W. INTERCEPTOR SEWER
PROJECT NO. DBKL569063

17 3 5 10