

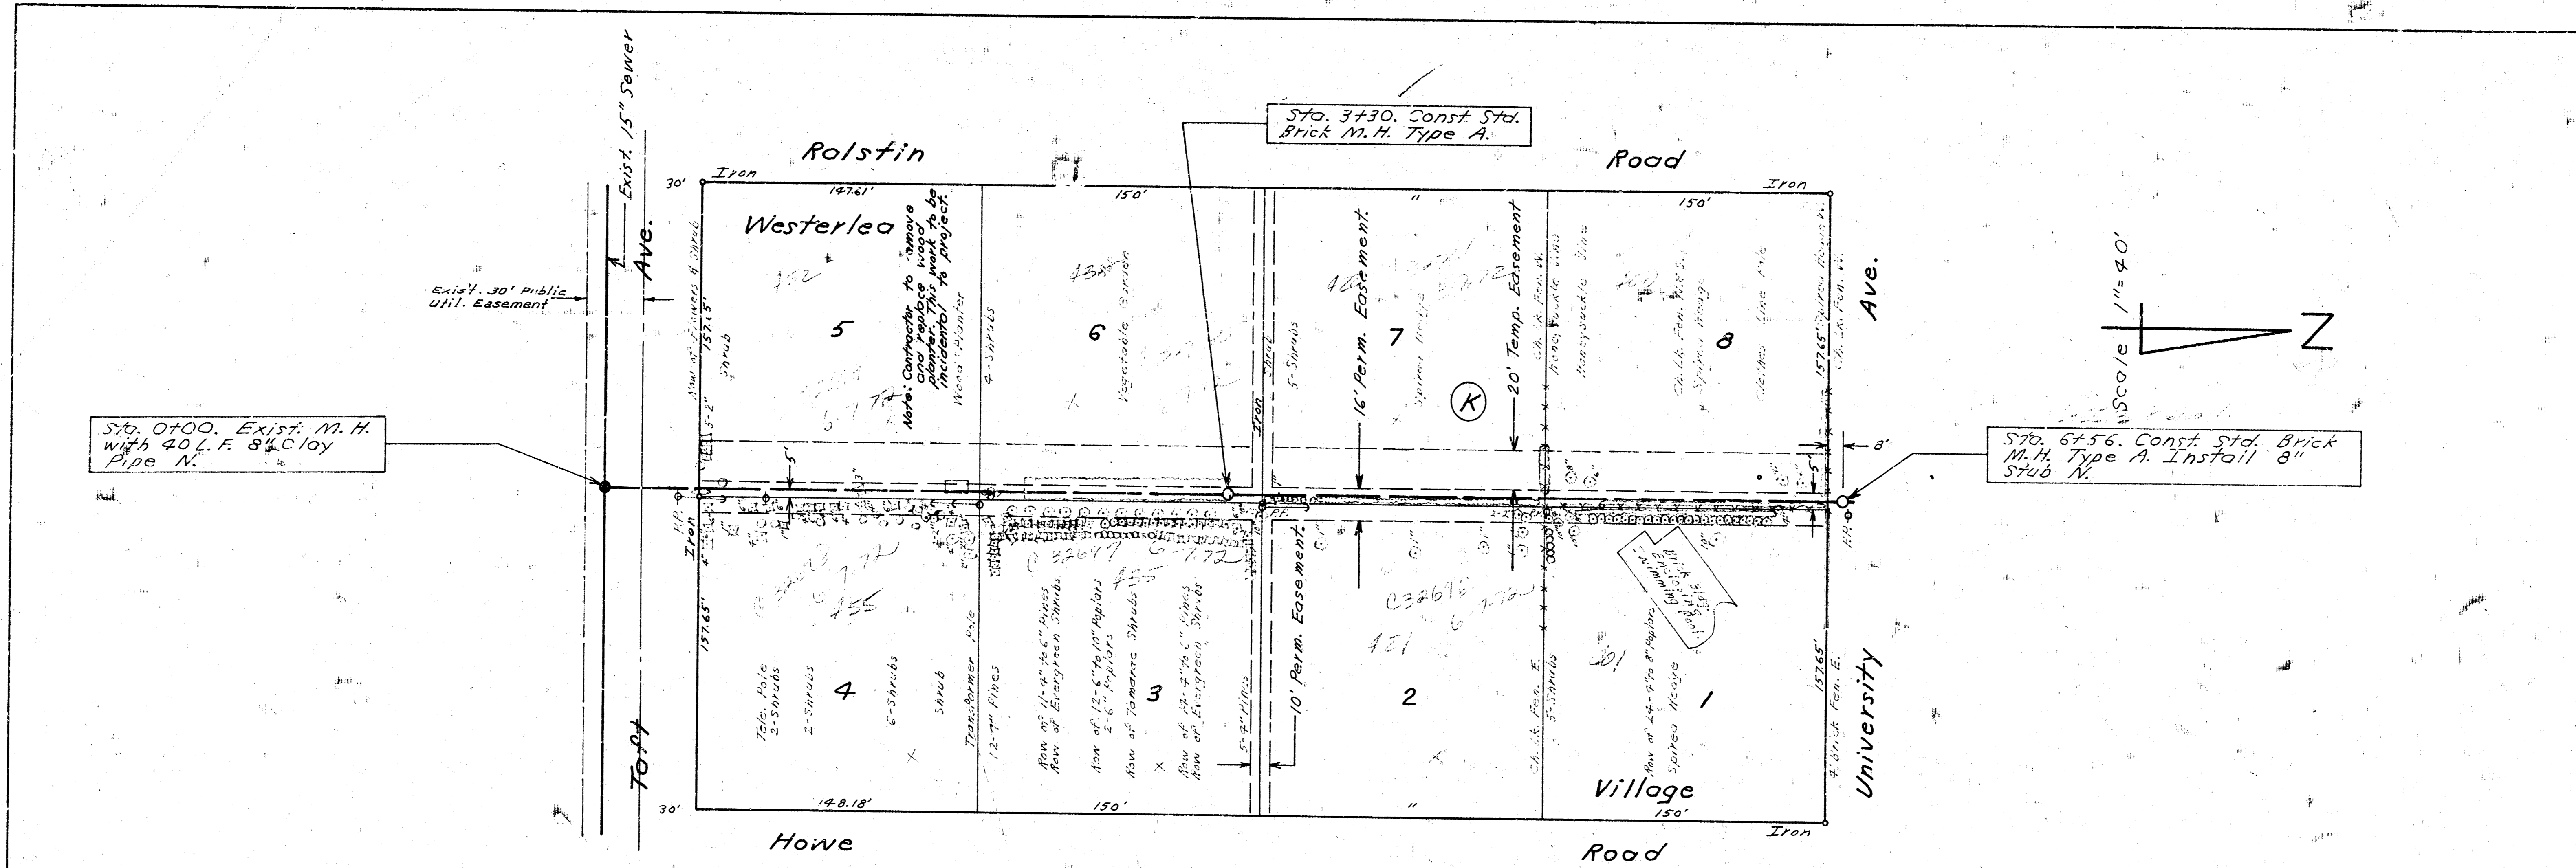


Survey by
Schroeder

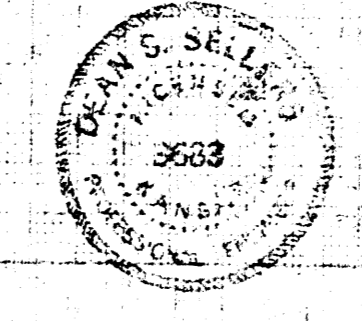

B.M. 150.58 R.R. Spike South Side of RR on N.E. Corner Topeka & Rolstin Road.

Plan Scale 1"=40'
Profile Scale Horiz. 1"=40'
Vert. 1"=4'

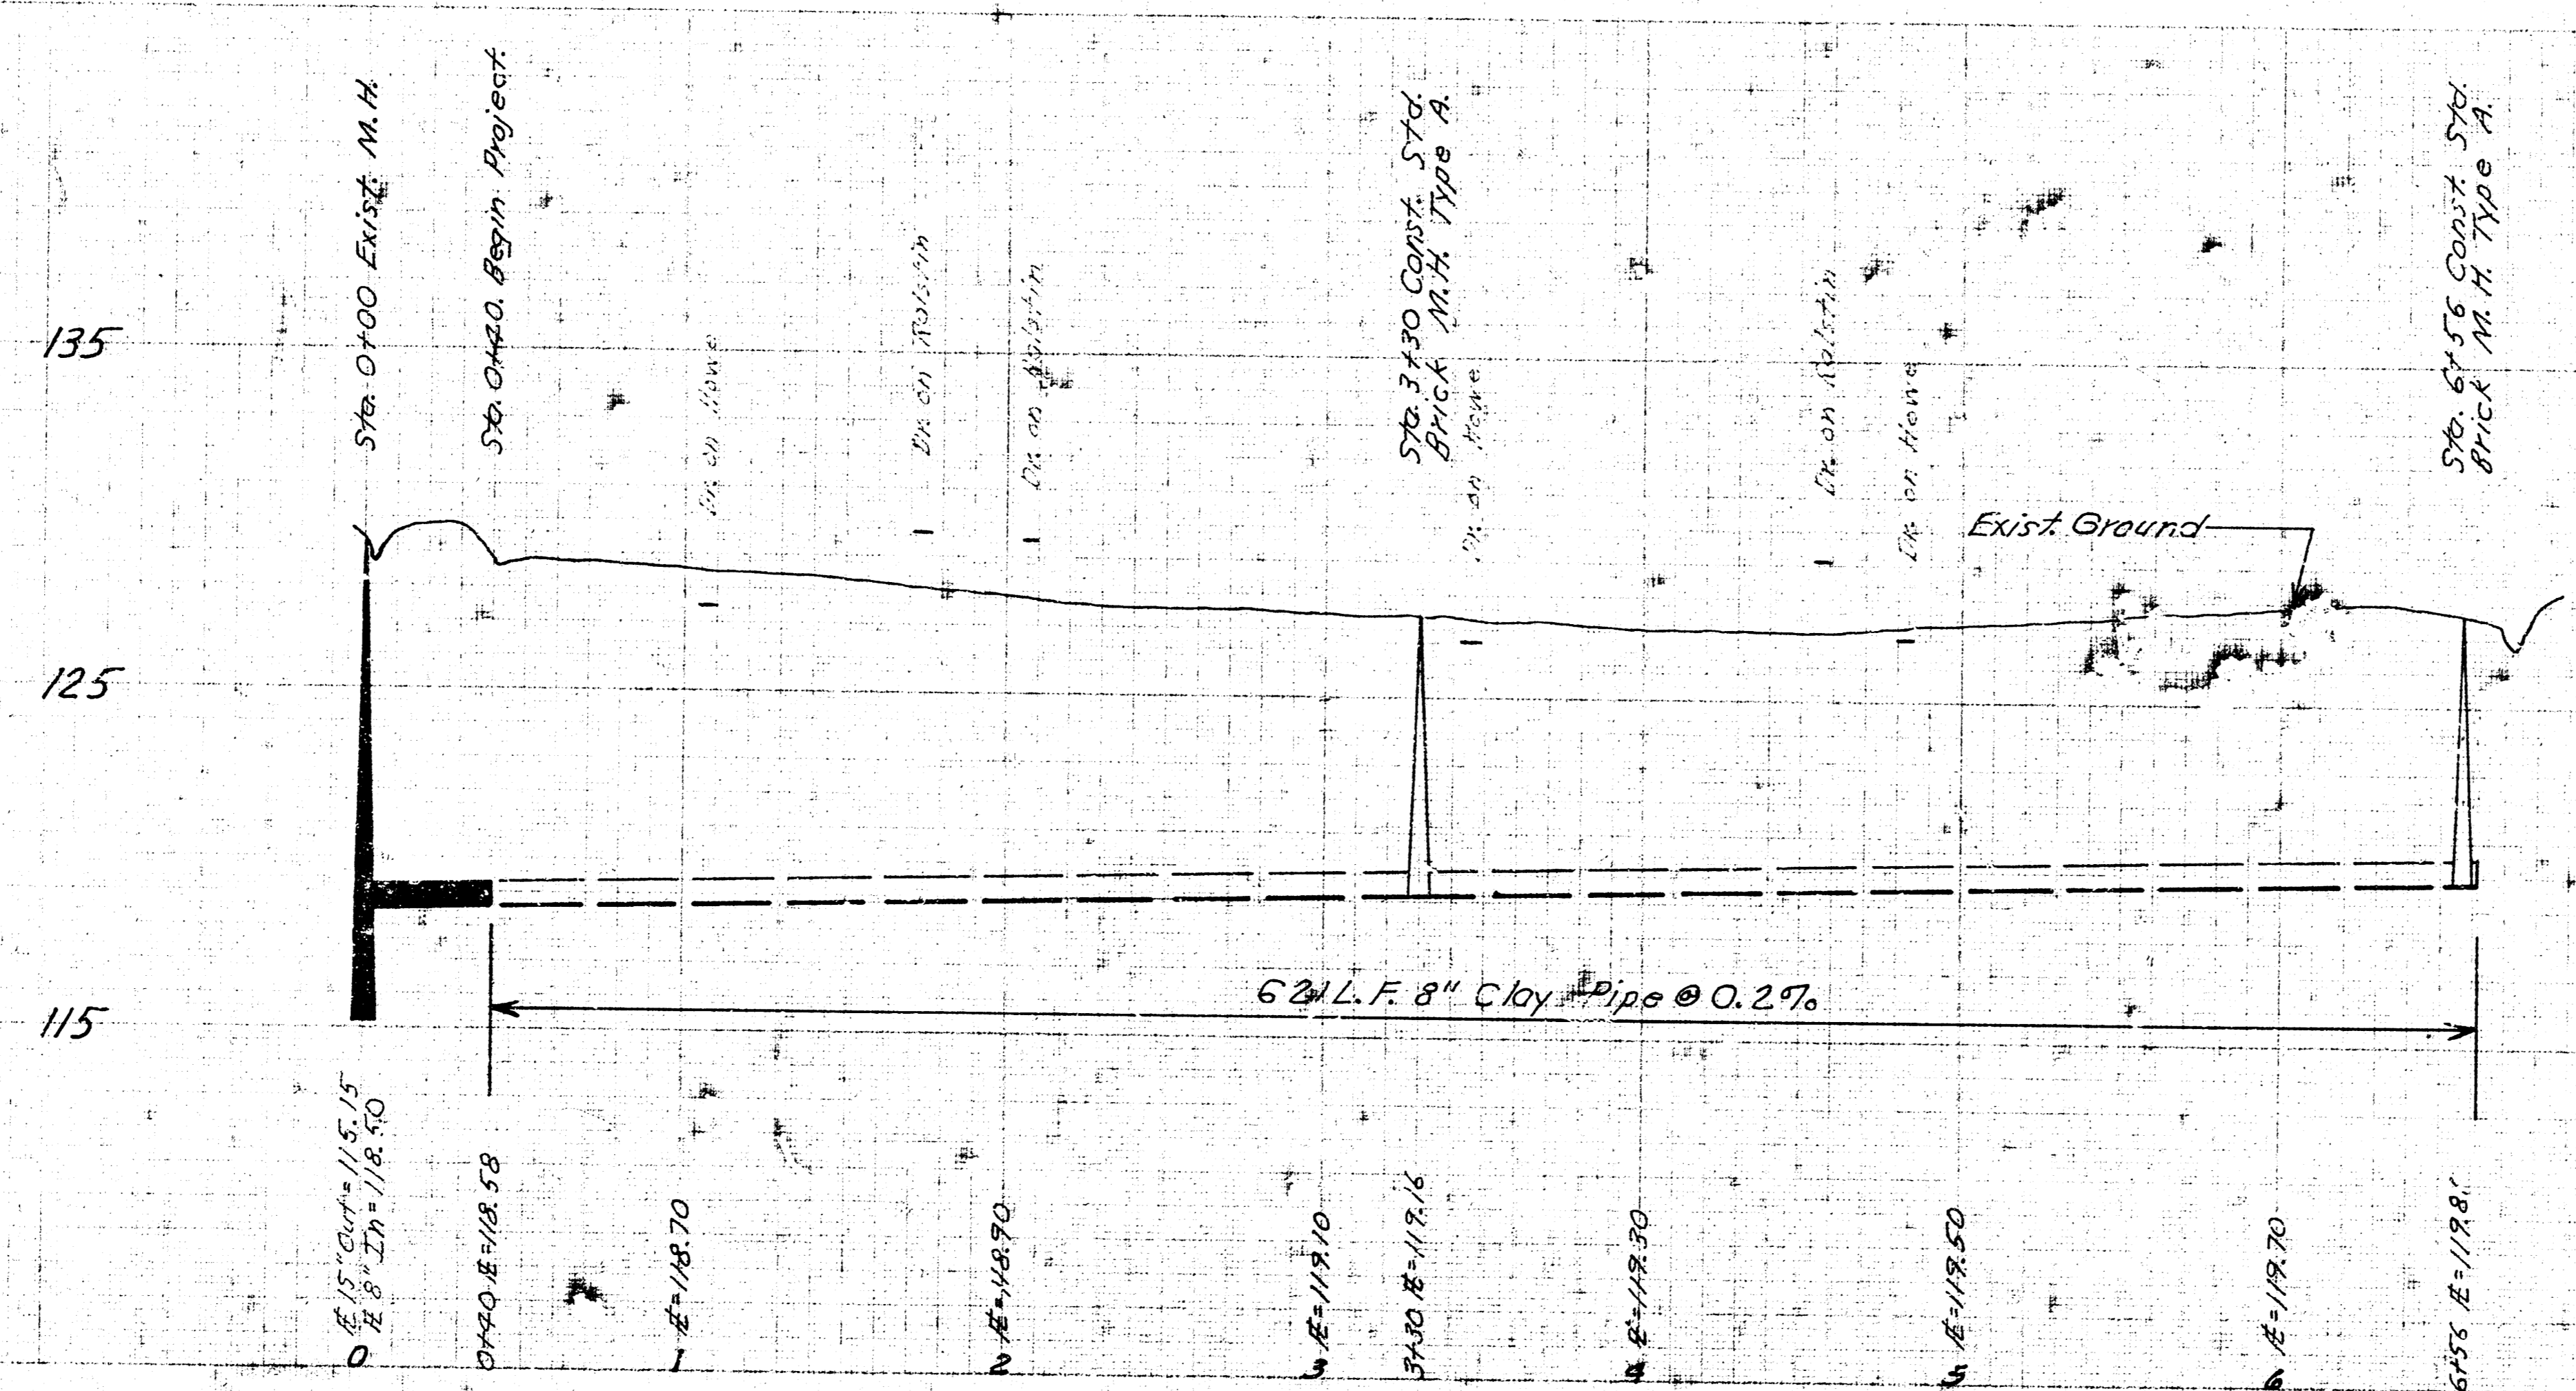

LAT 32, S. W. INT. SEWER
CITY OF WICHITA, KANSAS
R.W. LINN, CITY ENGINEER
PROJ. NO. DBKL569064
DATE: APRIL 1972