




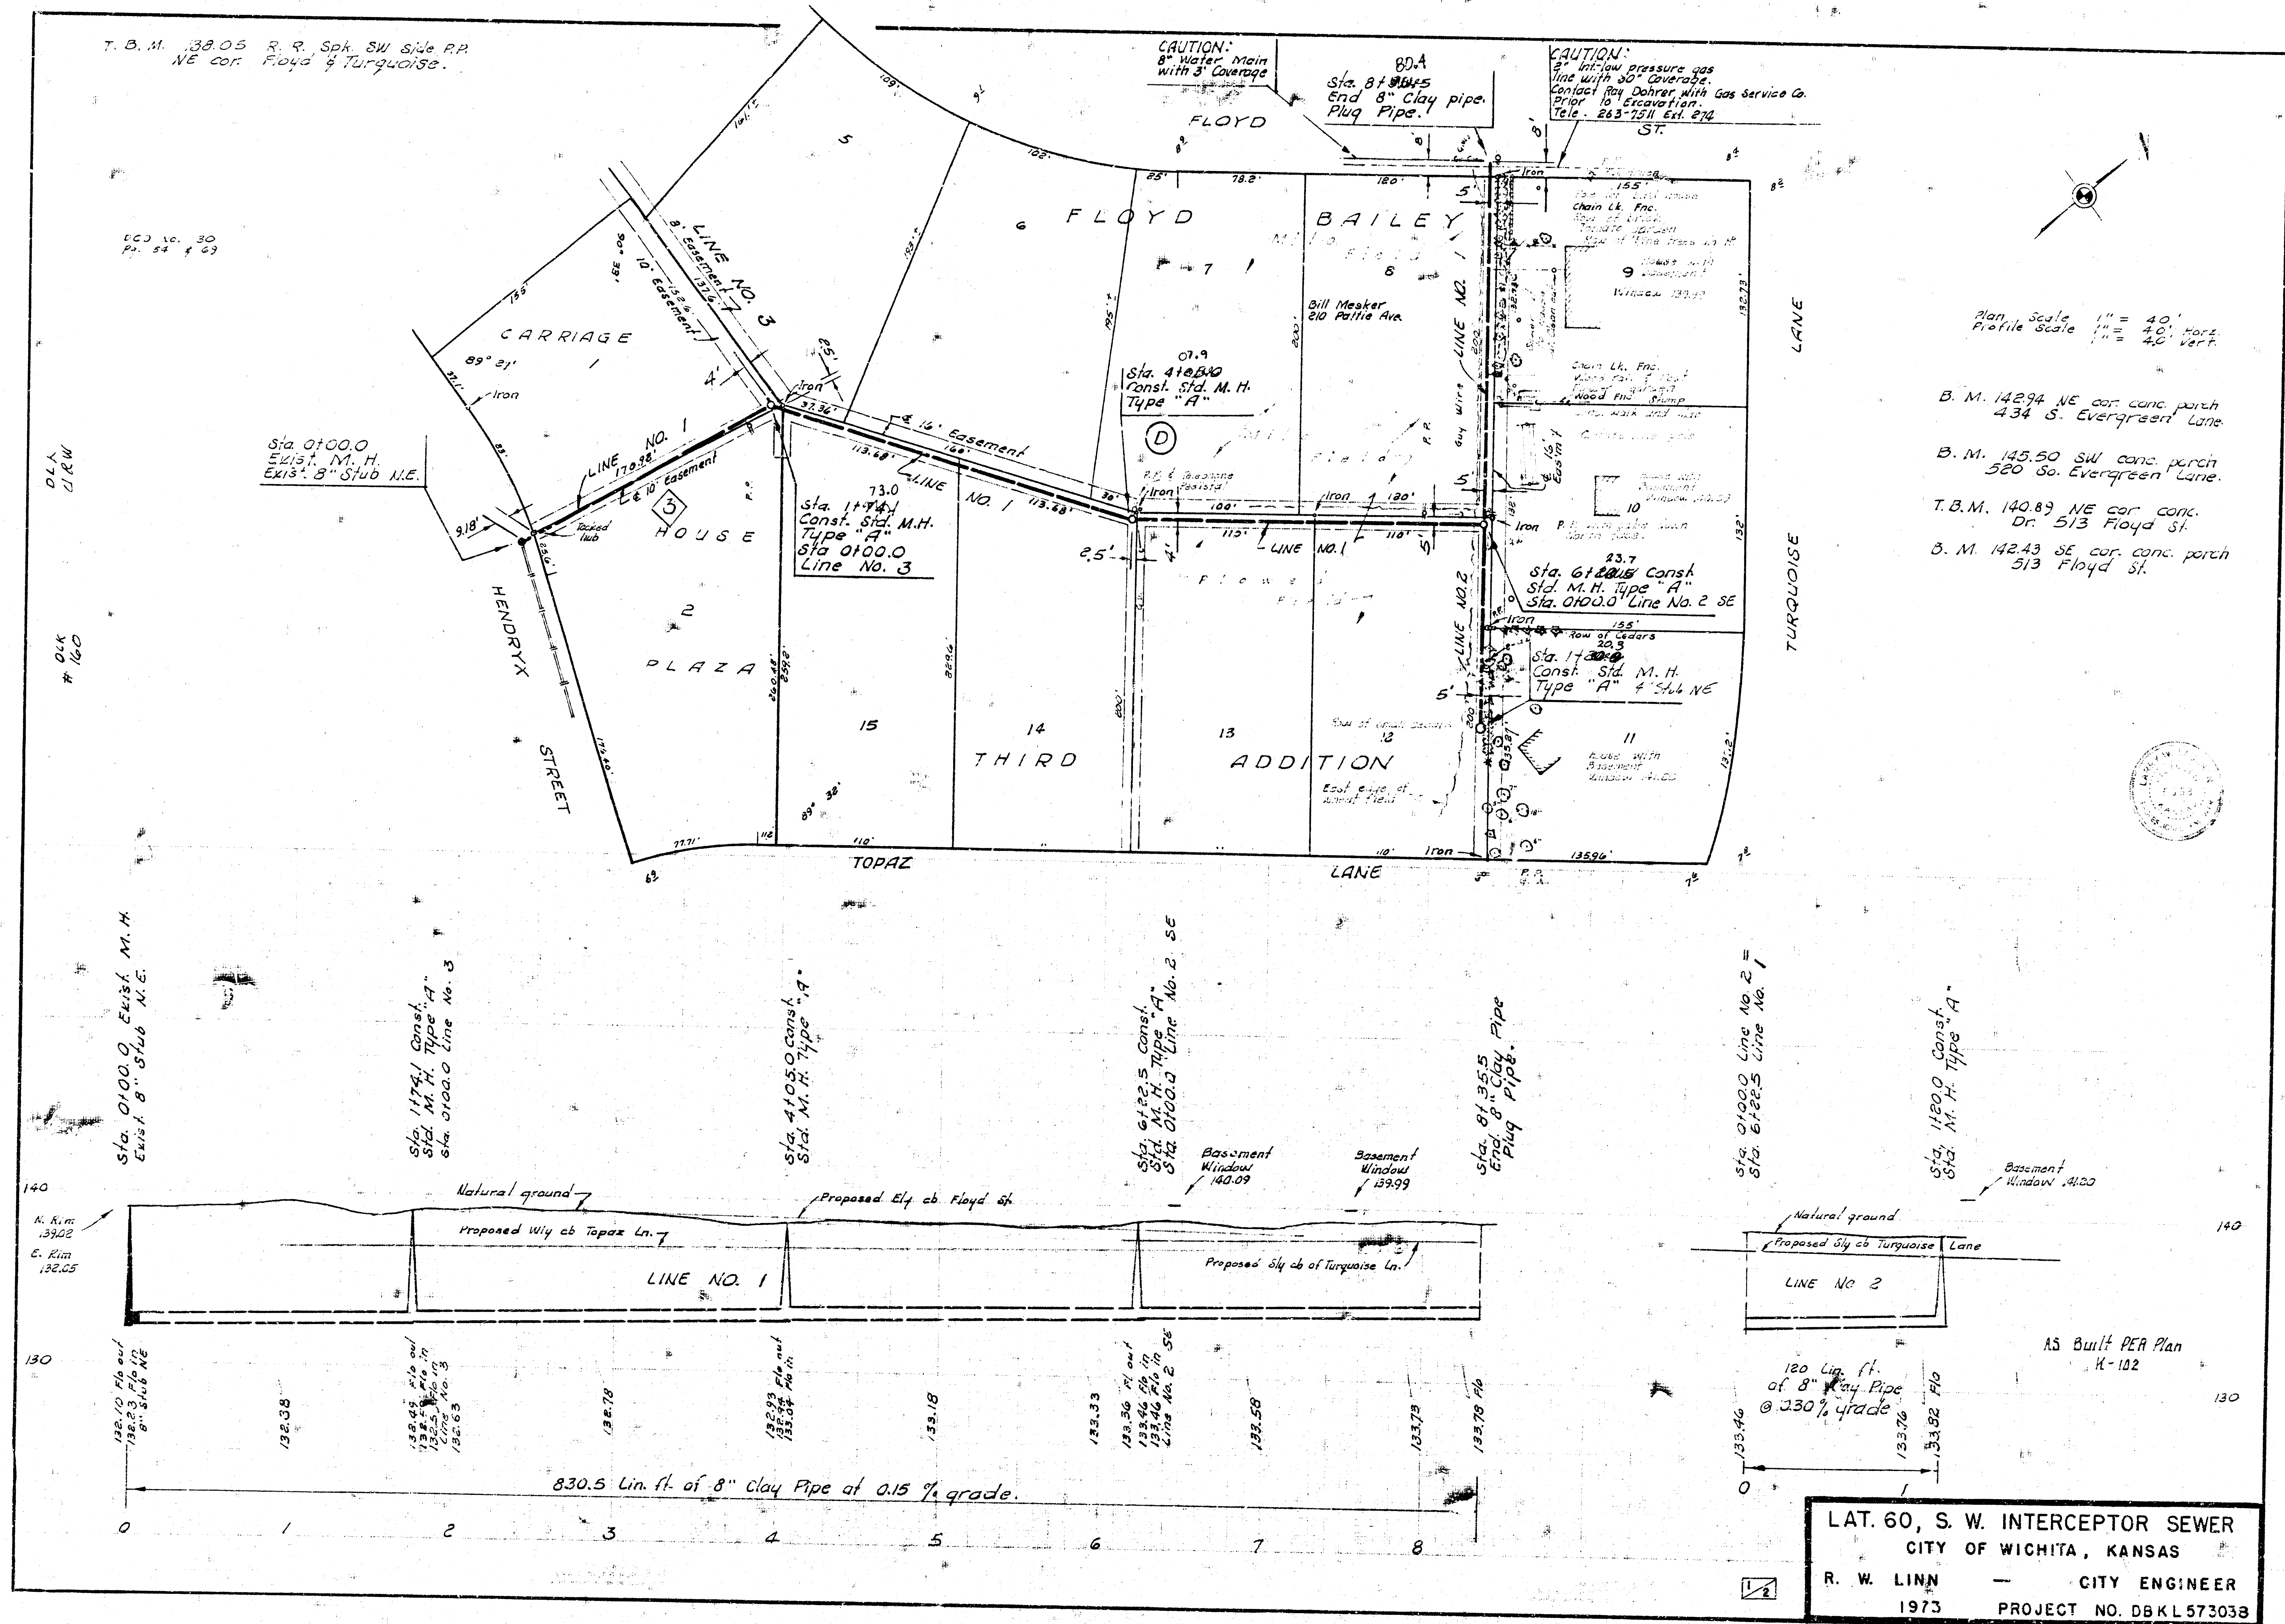


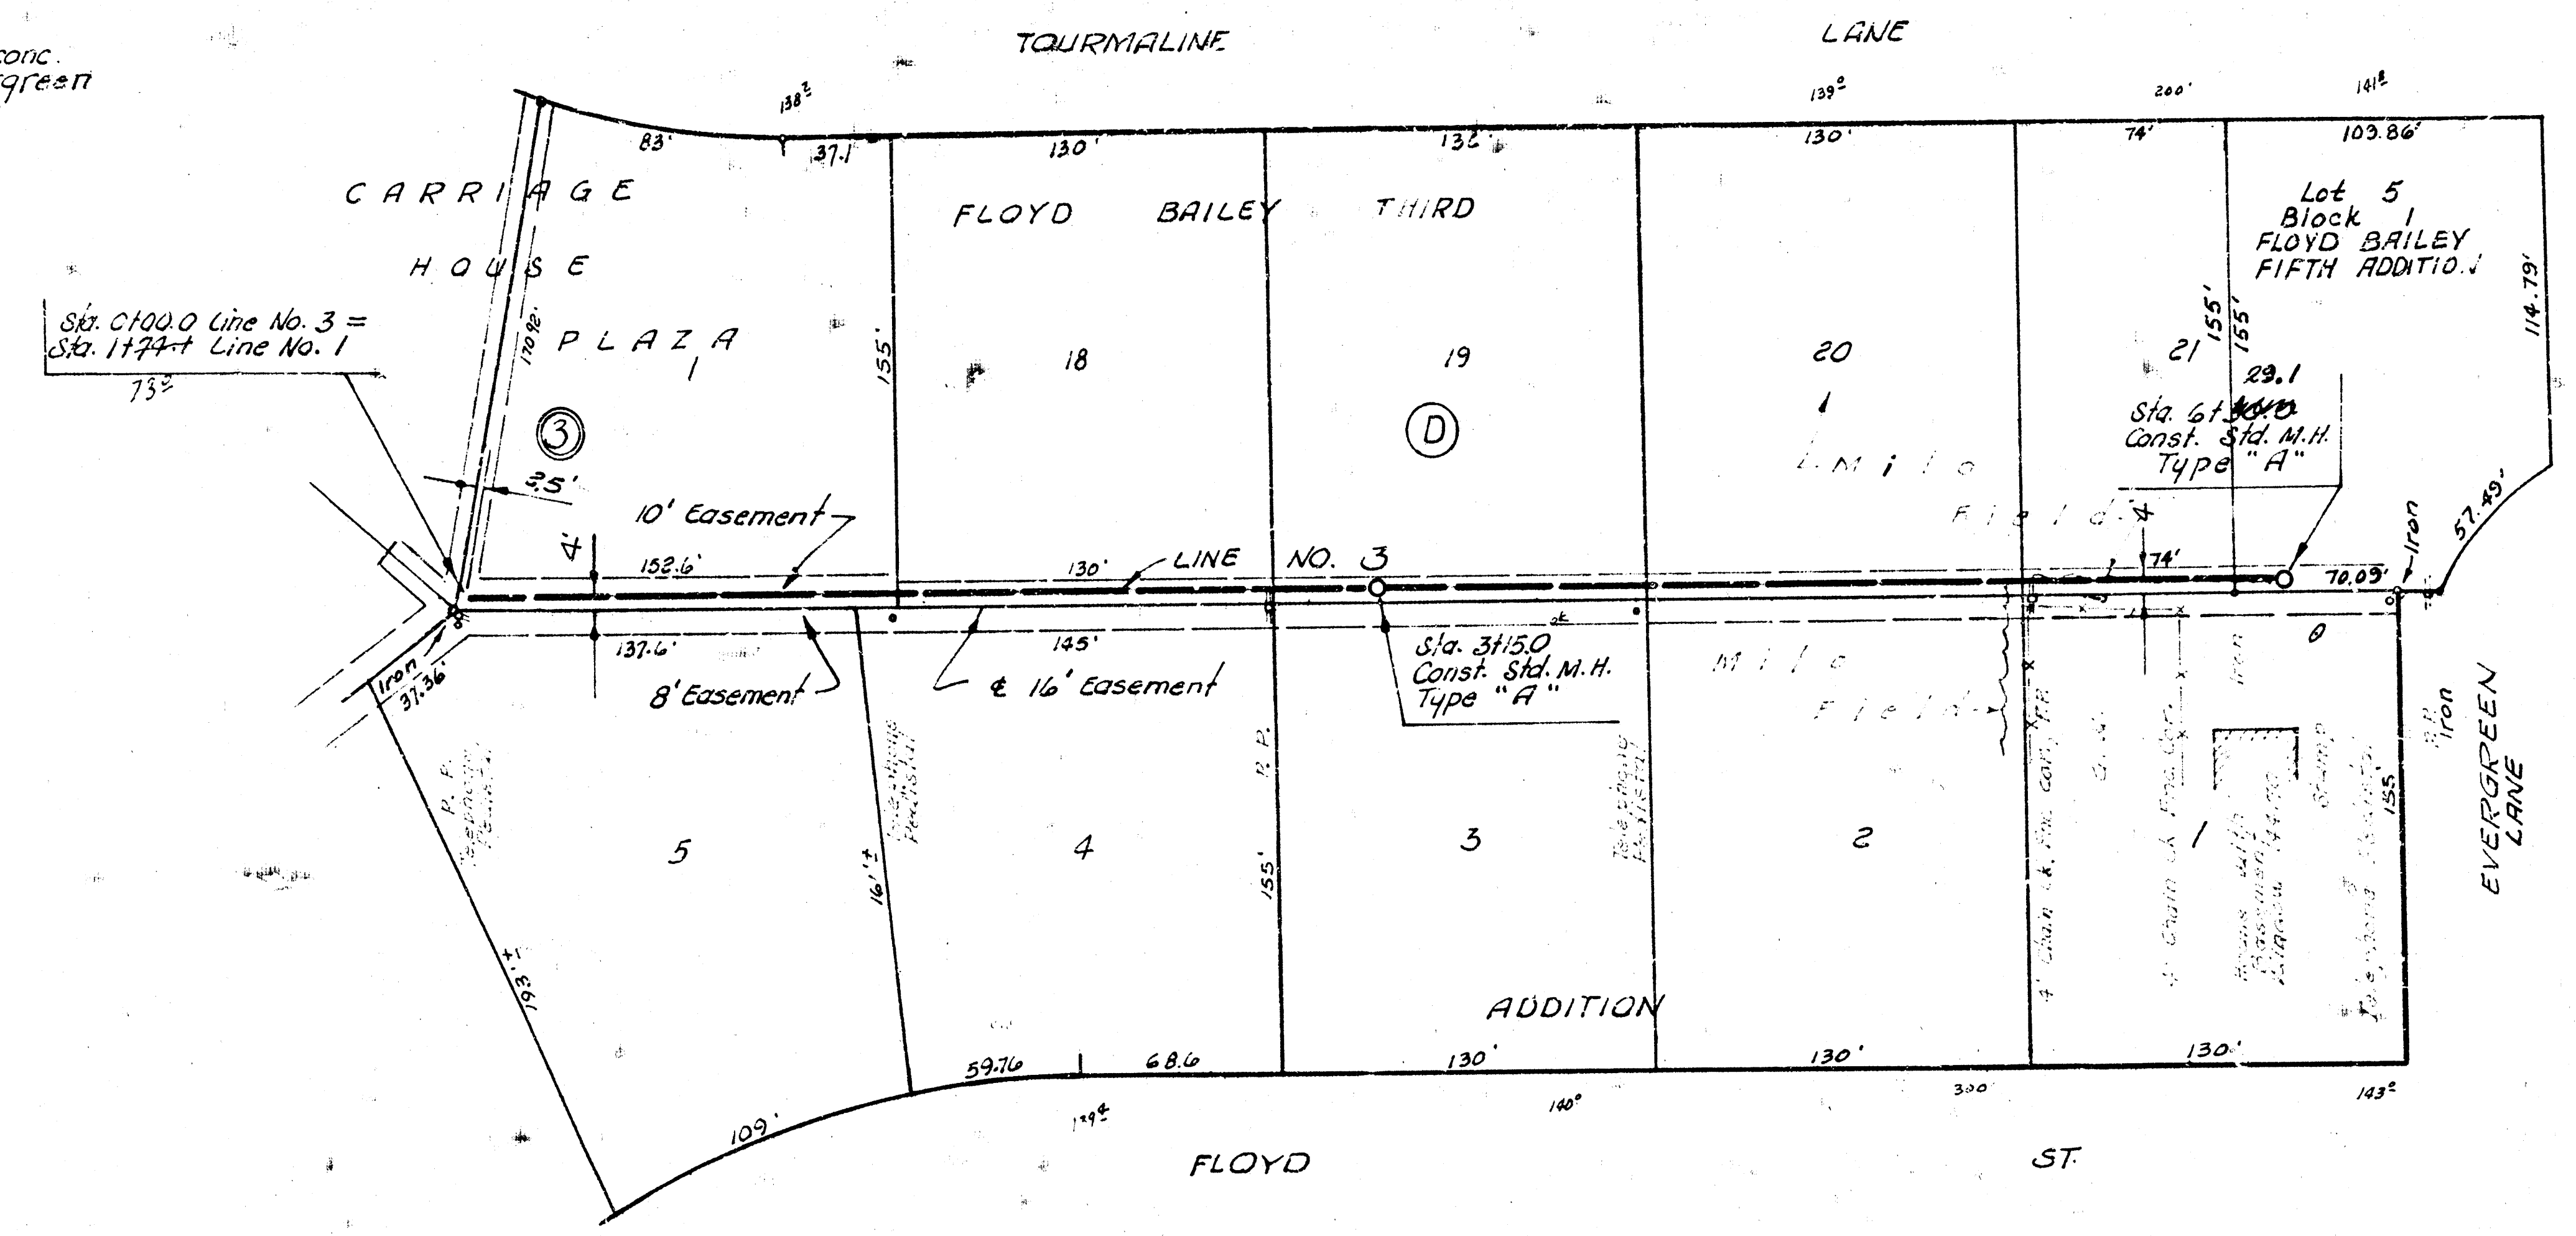

B. M. 145.50 SW cor. conc.  
 arch 520 So. Evergreen  
 Lane.



Plan scale 1" = 40'  
 Profile scale 1" = 5' Vert.

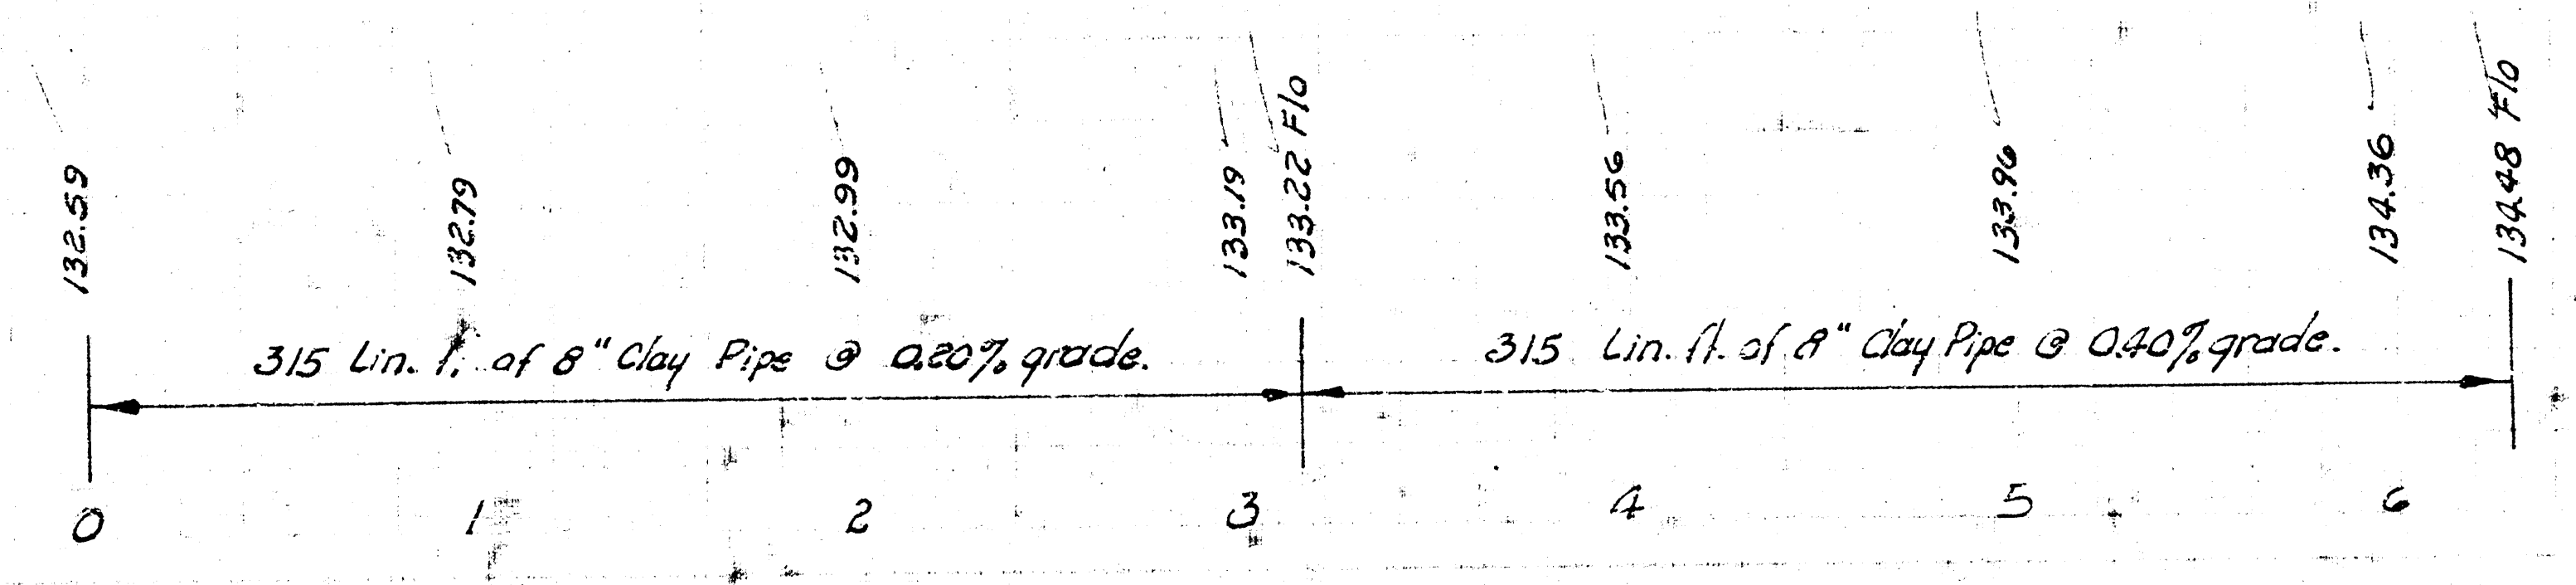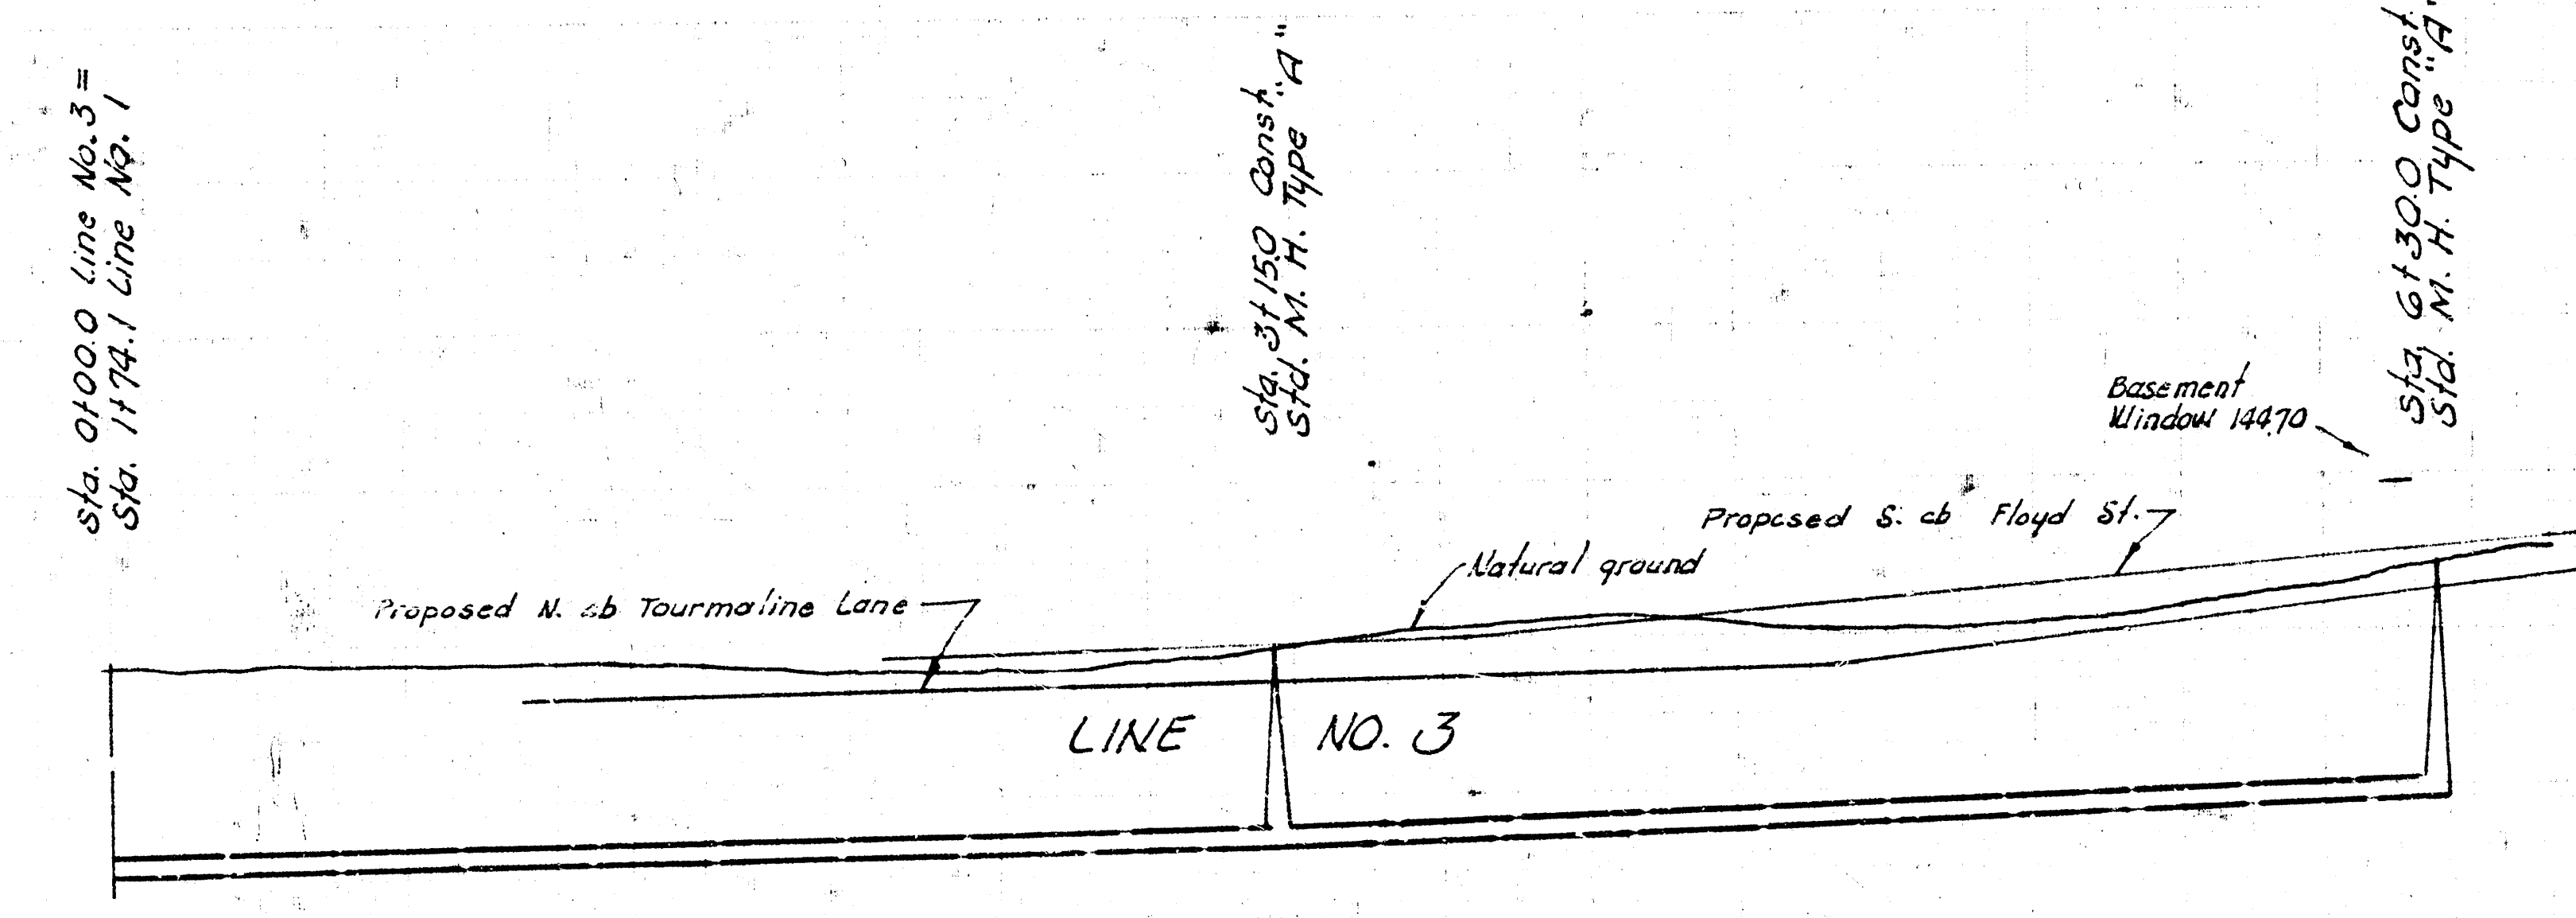

L.A.T. 50, S. W. INTERCEPTOR-SEWER  
 PROJECT NO. DBK1573038