
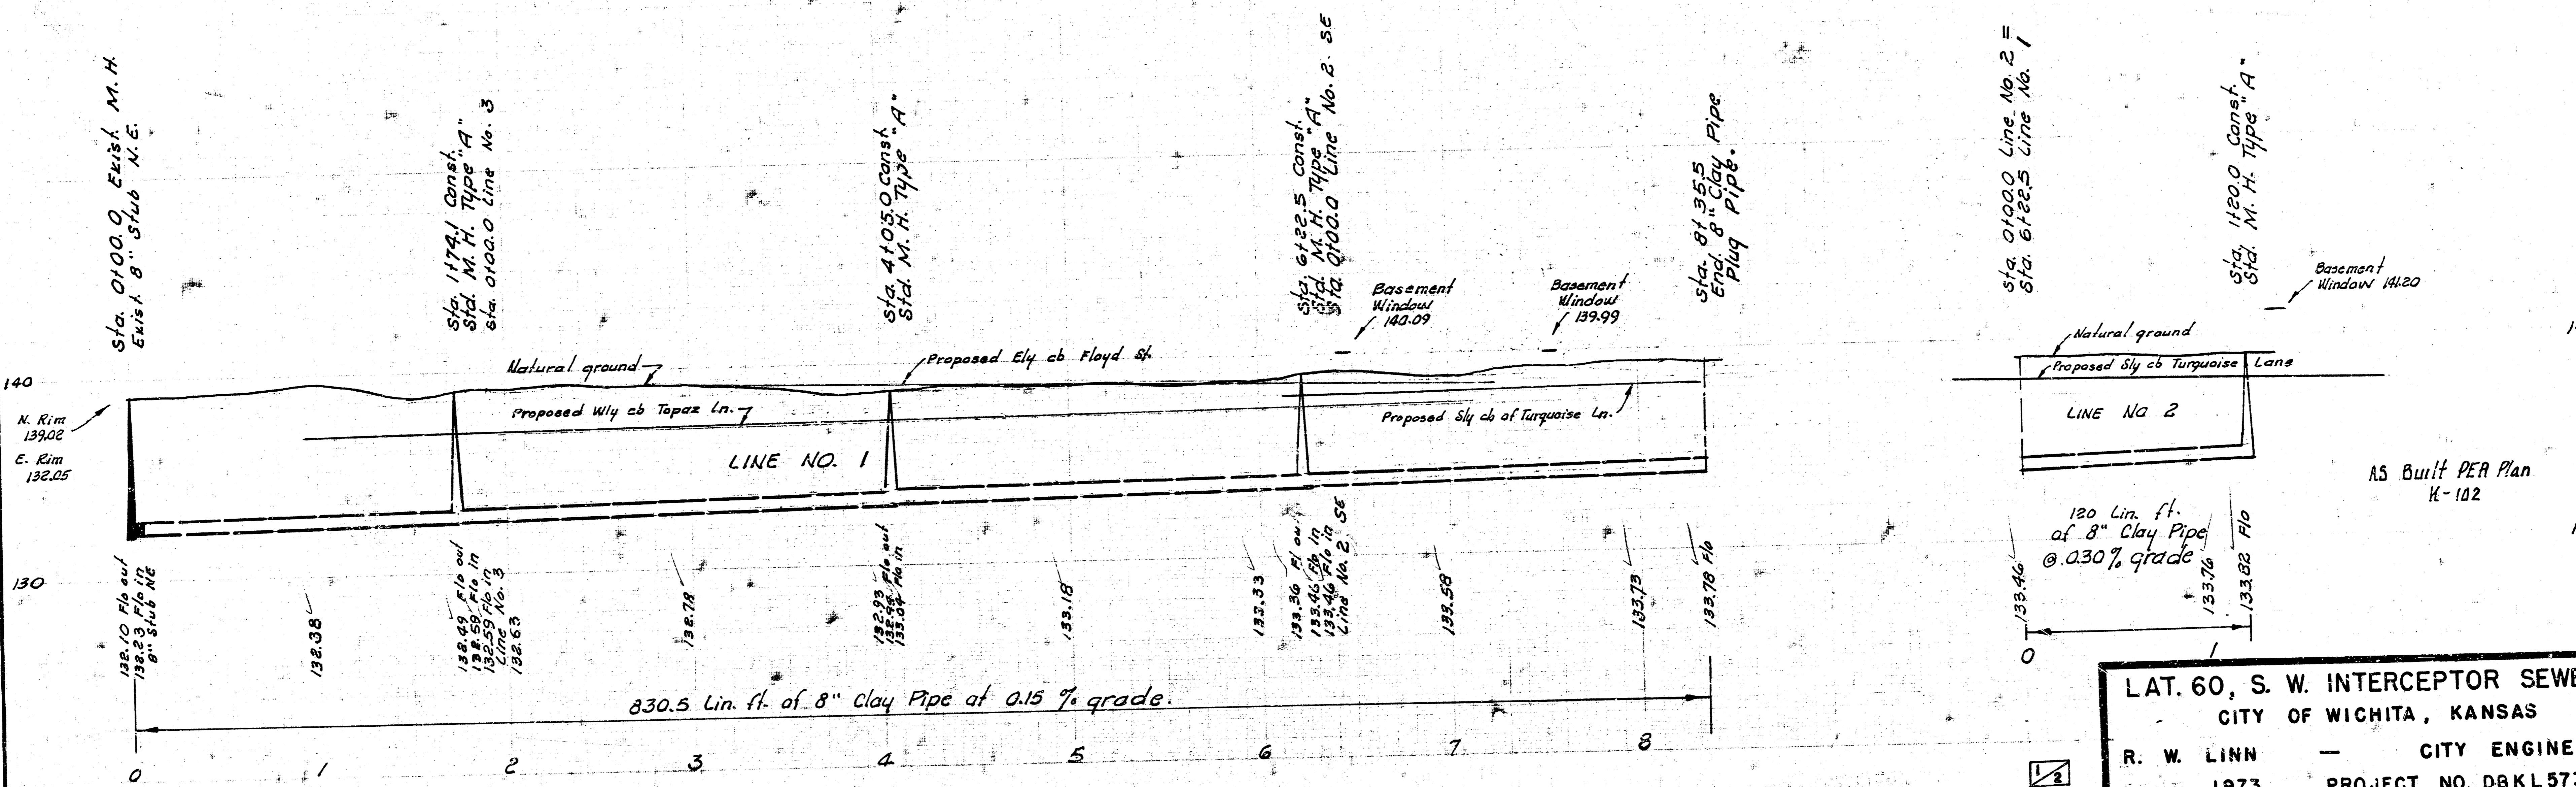


T. B. M. 138.05 R. R. Spk. SW side P.P.  
NE cor. Floyd & Turquoise.

DCD No. 30  
Pg. 54 of 69

Plan Scale 1" = 40'  
Profile Scale 1" = 40' Horiz.  
1" = 40' Vert.


- B. M. 14294 NE cor. conc. porch  
434 S. Evergreen Lane.
- B. M. 14550 SW conc. porch  
520 So. Evergreen Lane.
- T. B. M. 14389 NE cor. conc.  
Dr. 513 Floyd St.
- B. M. 14243 SE cor. conc. porch  
513 Floyd St.

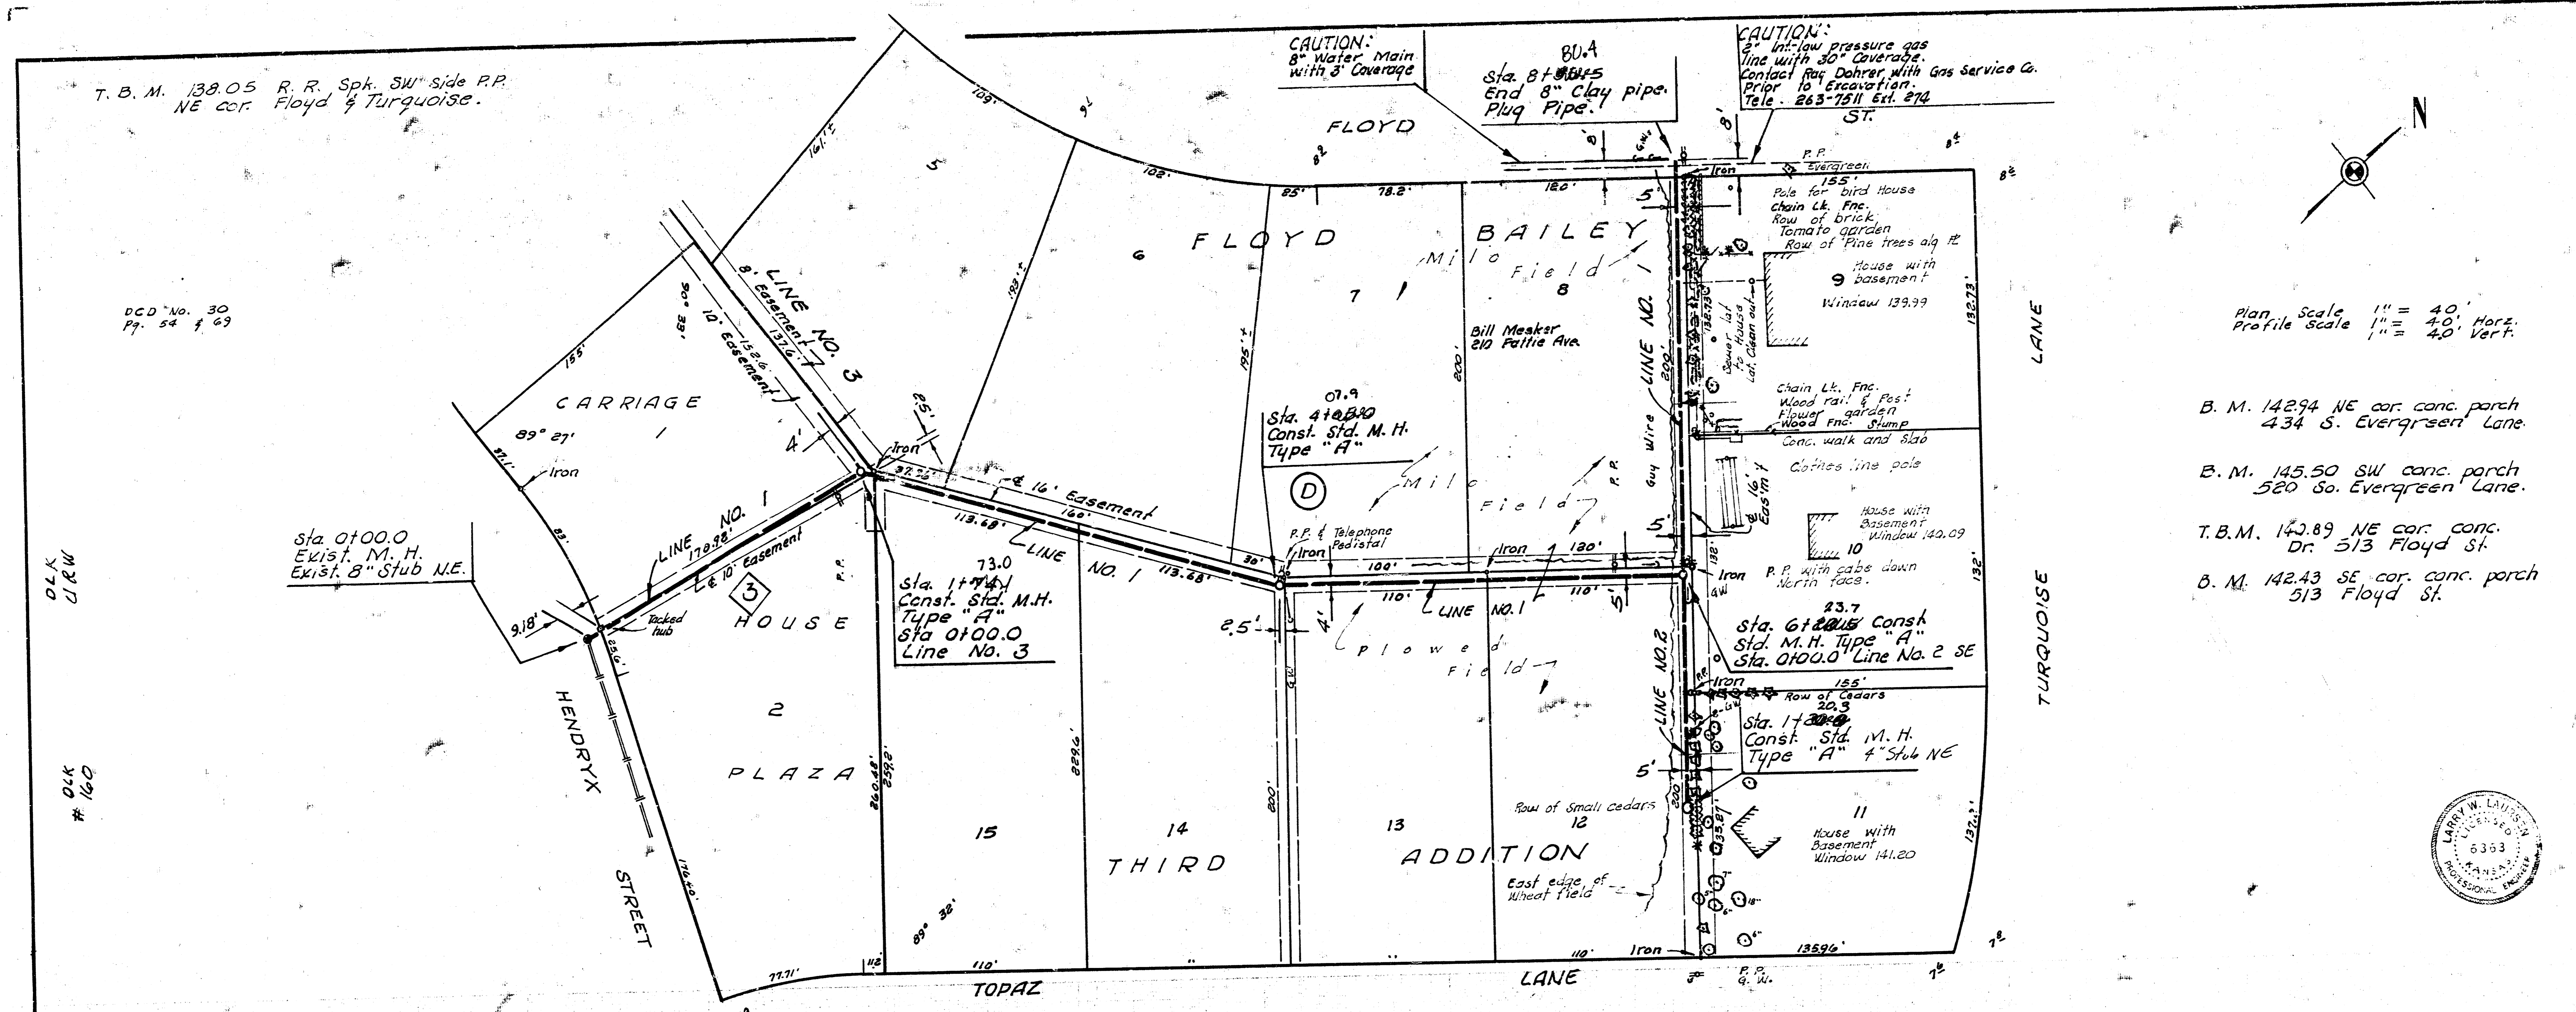

LAT. 60, S. W. INTERCEPTOR SEWER  
CITY OF WICHITA, KANSAS  
R. W. LINN — CITY ENGINEER  
1973 PROJECT NO. D8KL573038

FILMED FROM THE BEST AVAILABLE COPY....

B. M. 145.50 SW cor. conc. porch 520 So. Evergreen Lane.

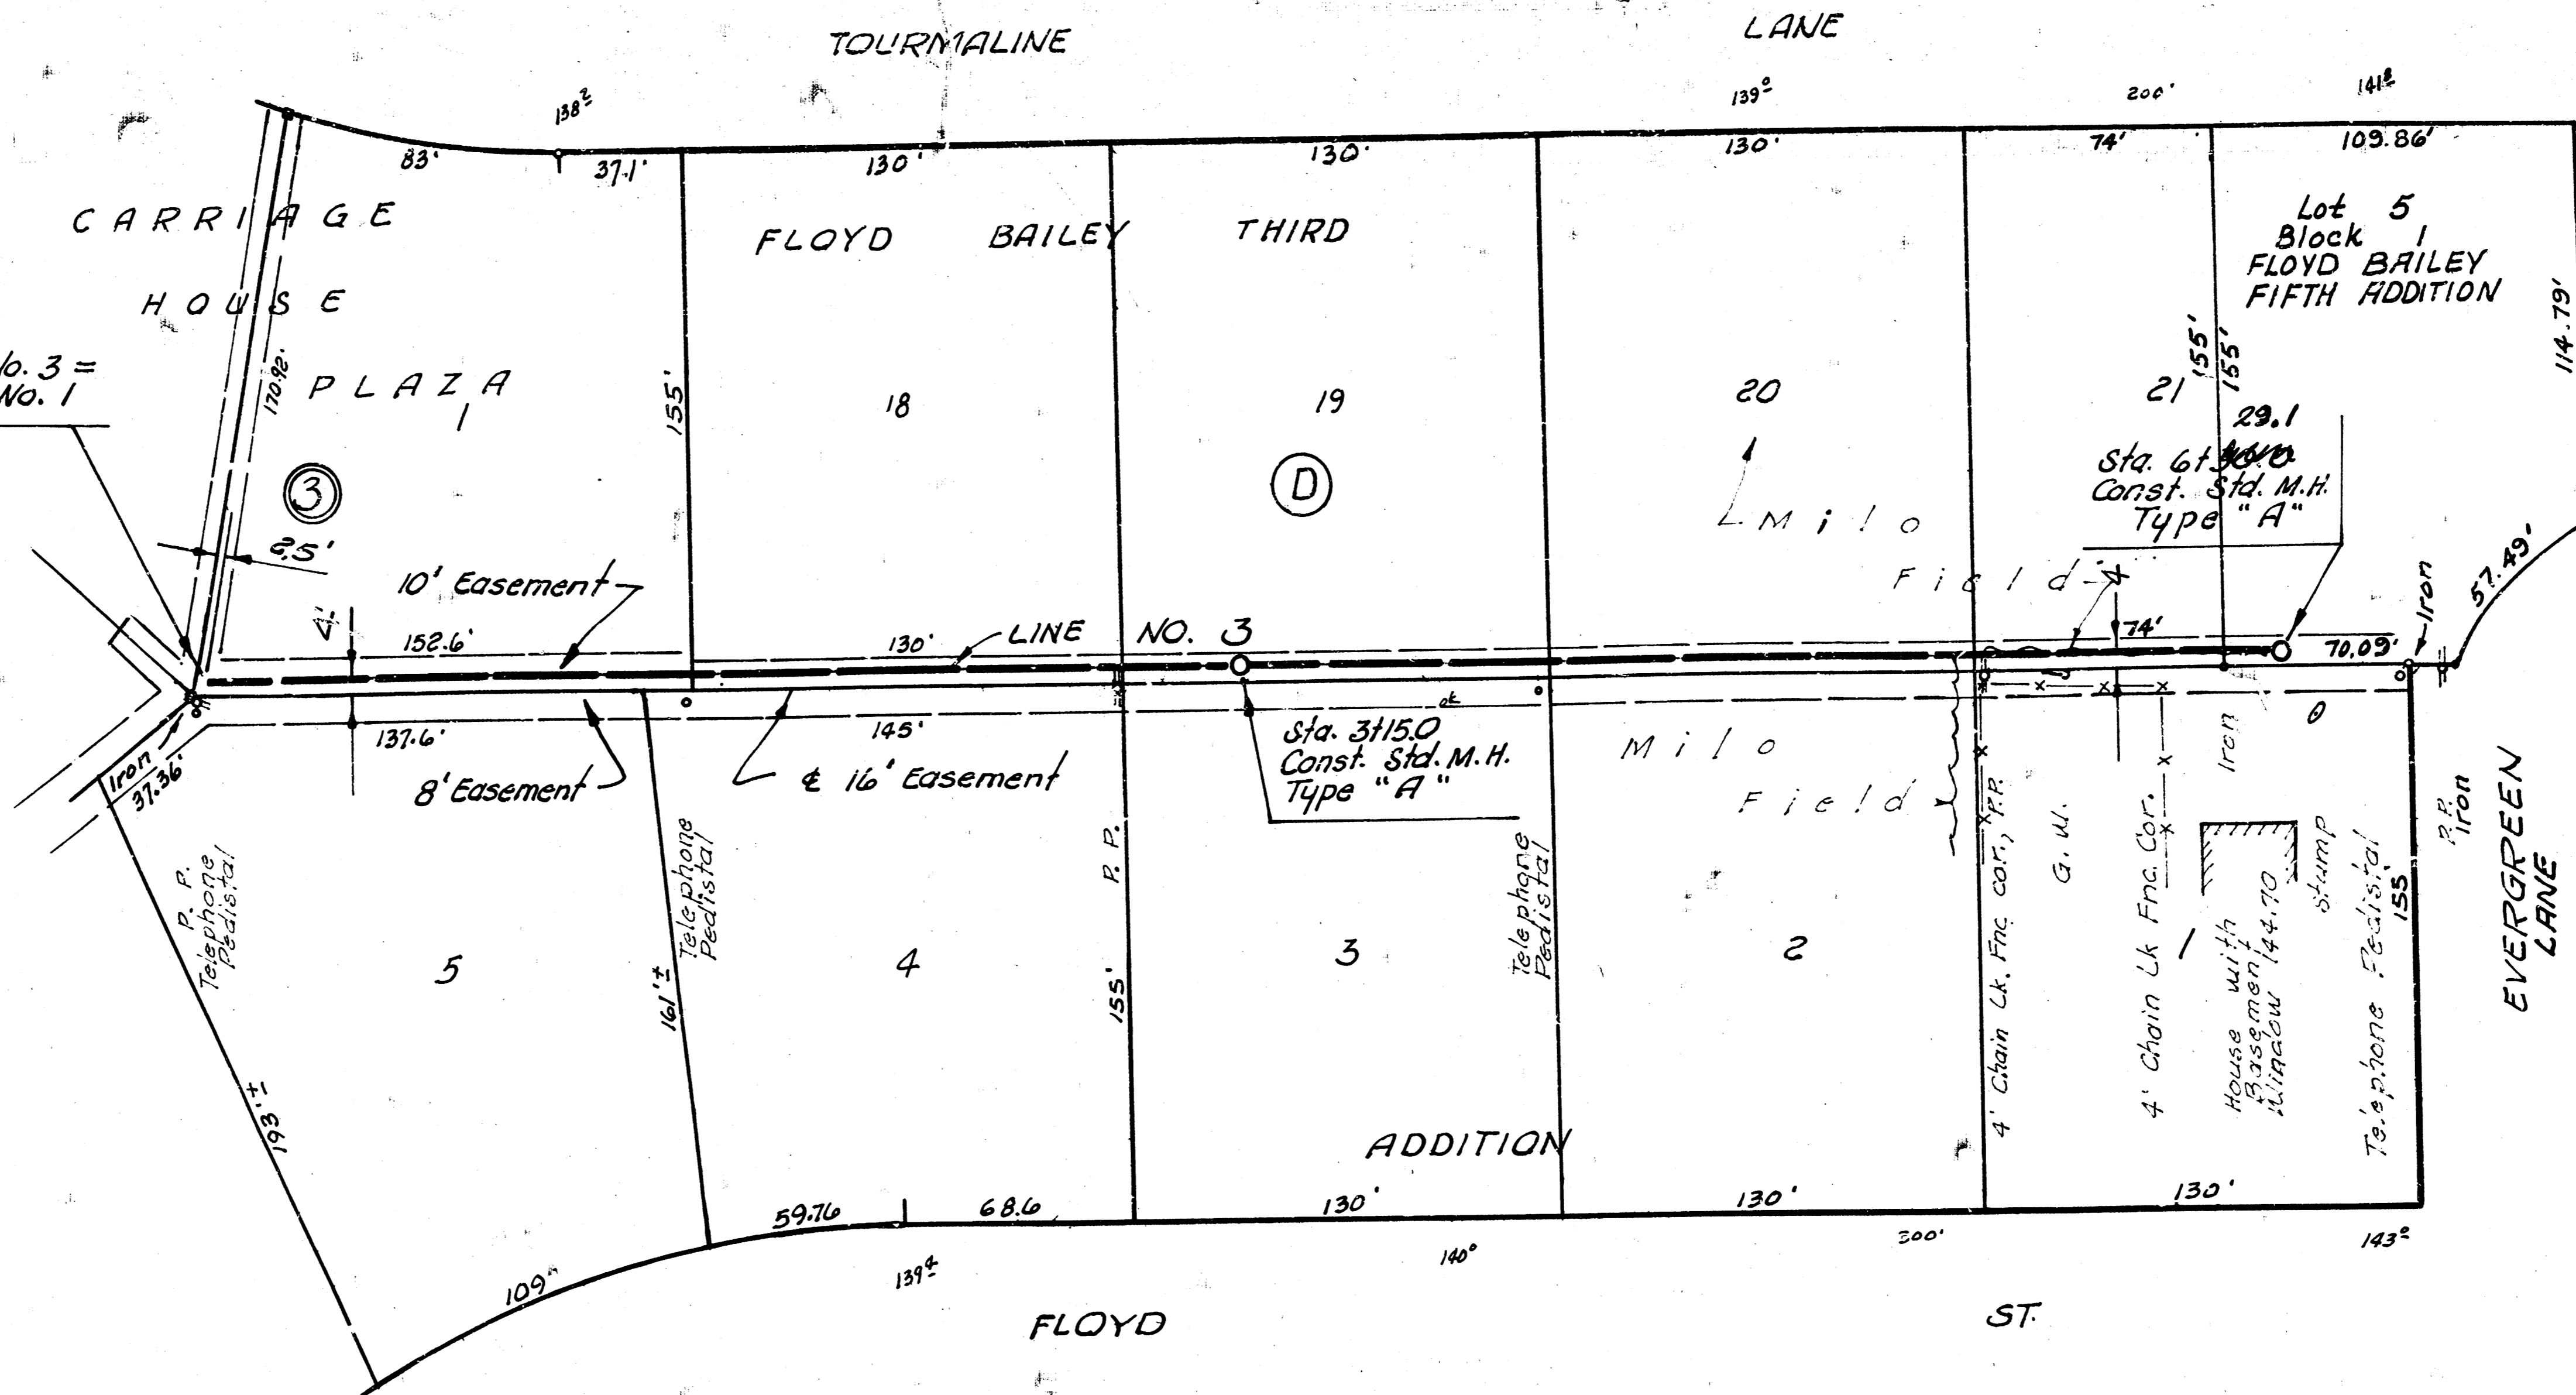


Plan Scale 1" = 40'  
 Profile Scale 1" = 40' Horz.  
 1" = 5' Vert.

D.C. & S.V.  
 100

Sta. 0+00.0 Line No. 3 =  
 Sta. 1+74.1 Line No. 1


Sta. 3+150 Const. Std. M.H. Type "A"

Sta. 6+300 Const. Std. M.H. Type "A"

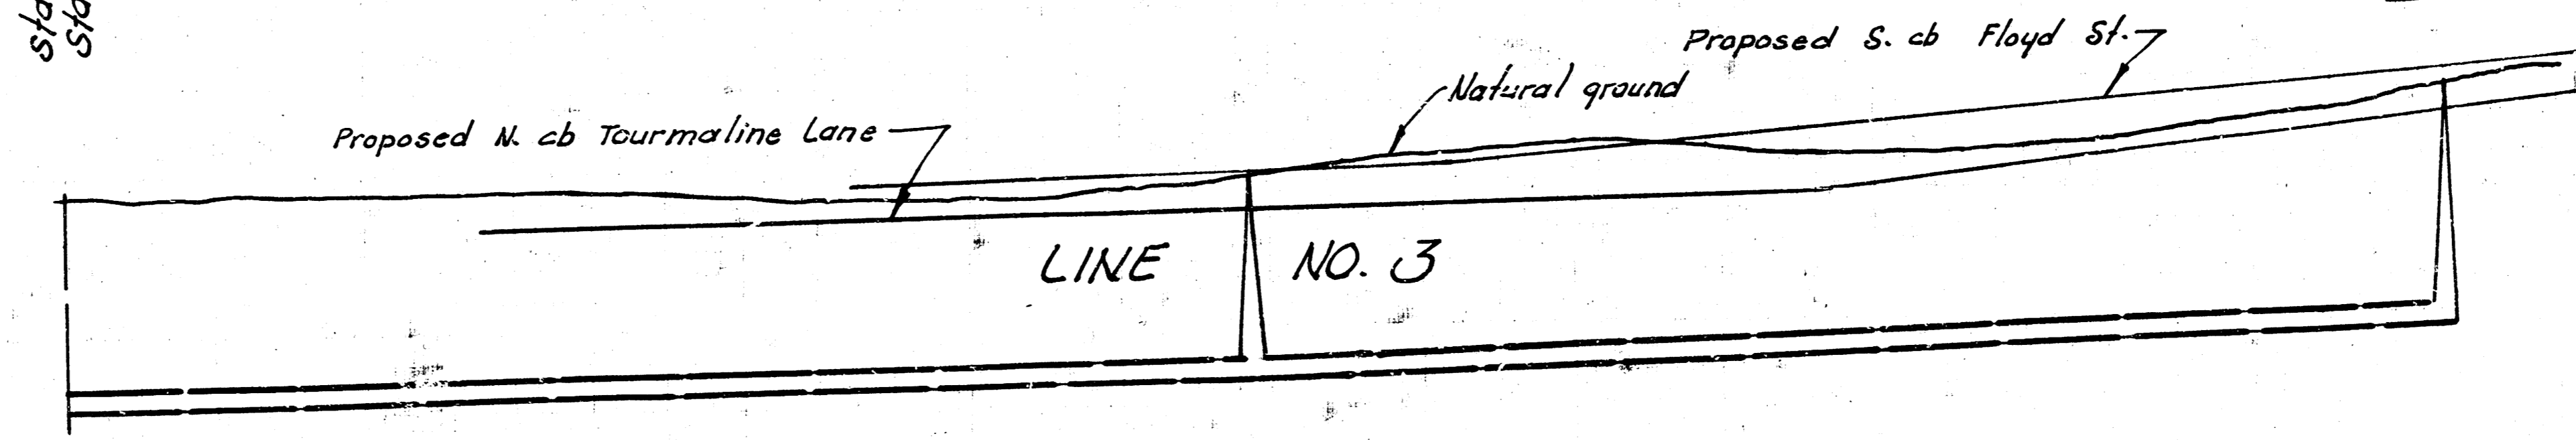

145  
140  
135  
130

145  
140  
135  
130

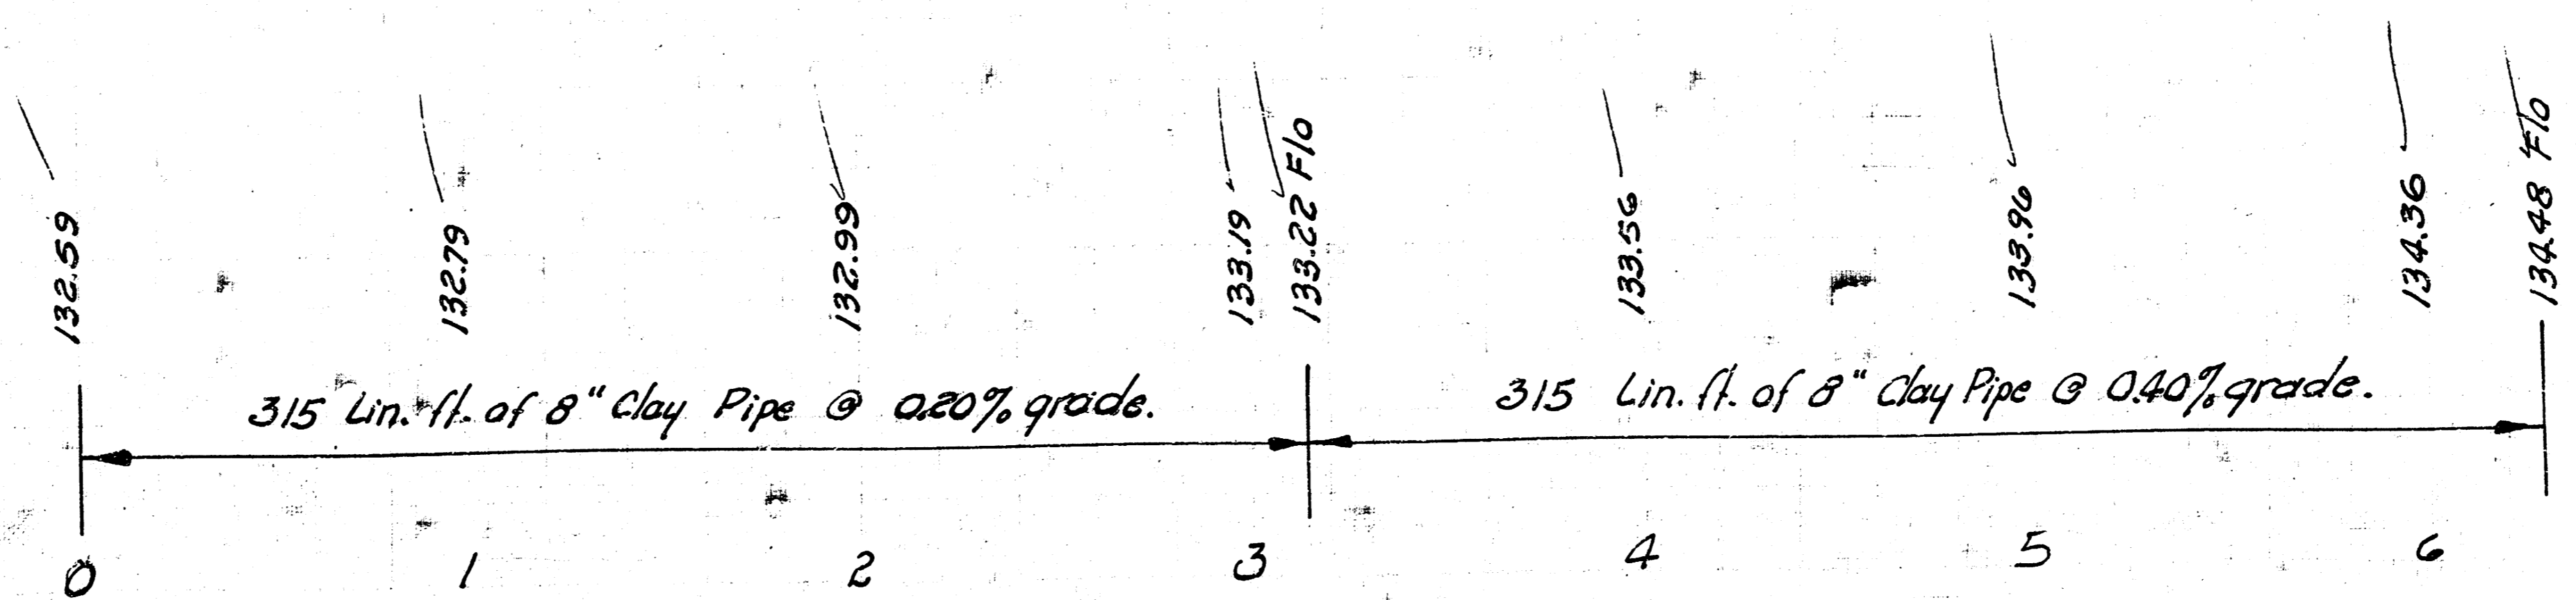

LAT. 60, S. W. INTERCEPTOR SEWER  
 PROJECT NO. DBKL573038

FILMED FROM THE BEST AVAILABLE COPY