


LATERAL 87, SW INTERCEPTOR SEWER

PROJECT NO.
468-76-245-80257-000-000-001

CITY OF WICHITA, KANSAS
DEAN SELLERS, ACTING CITY ENGINEER


Note: Field engineer shall verify all existing conditions and make all necessary adjustments to the drawings. All additional work shall be shown on separate sheets and shall be approved by the City Engineer. The contractor shall be responsible for obtaining all necessary permits and for the safety of the work. The contractor shall be responsible for the protection of all existing utilities and structures. All work shall be done in accordance with the City of Wichita Engineering Department specifications and standards. All work shall be done in accordance with the City of Wichita Engineering Department specifications and standards.

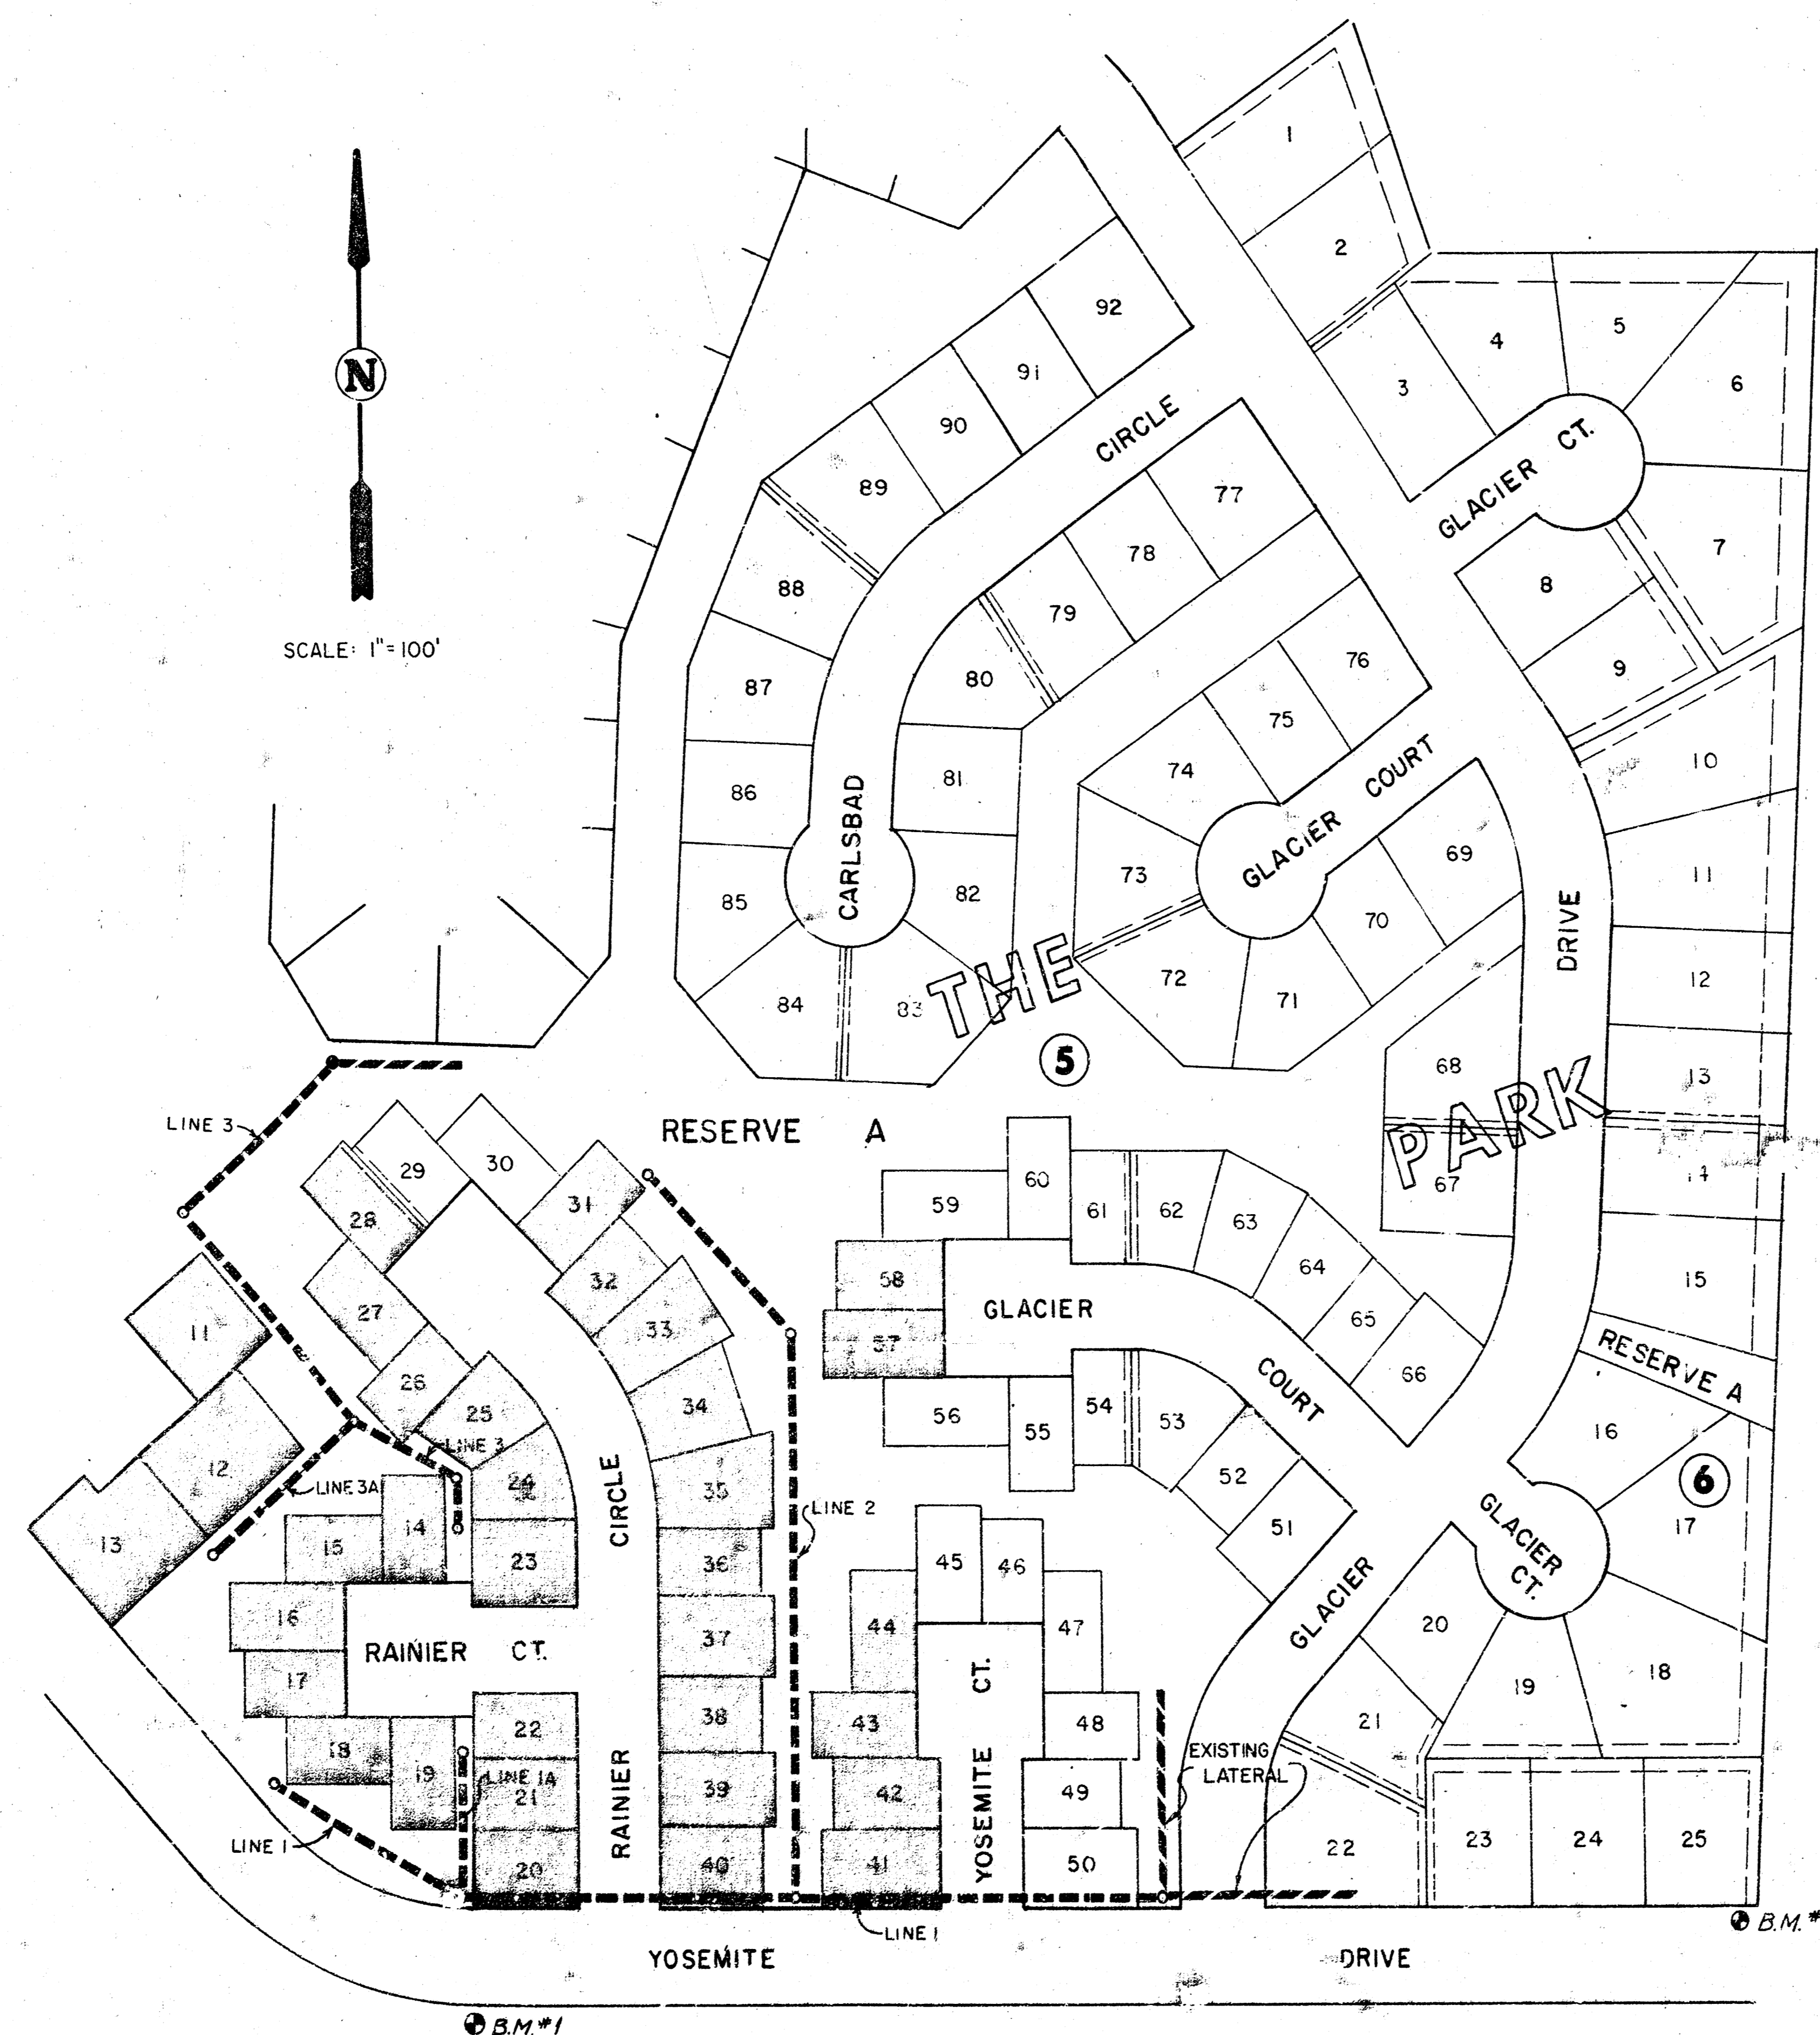

INDEX TO DRAWINGS

SHT. NO.	DESCRIPTION
1	TITLE SHEET
2	LINE 1, 1A, 2, 3, 3A

Kenneth H. Bingham

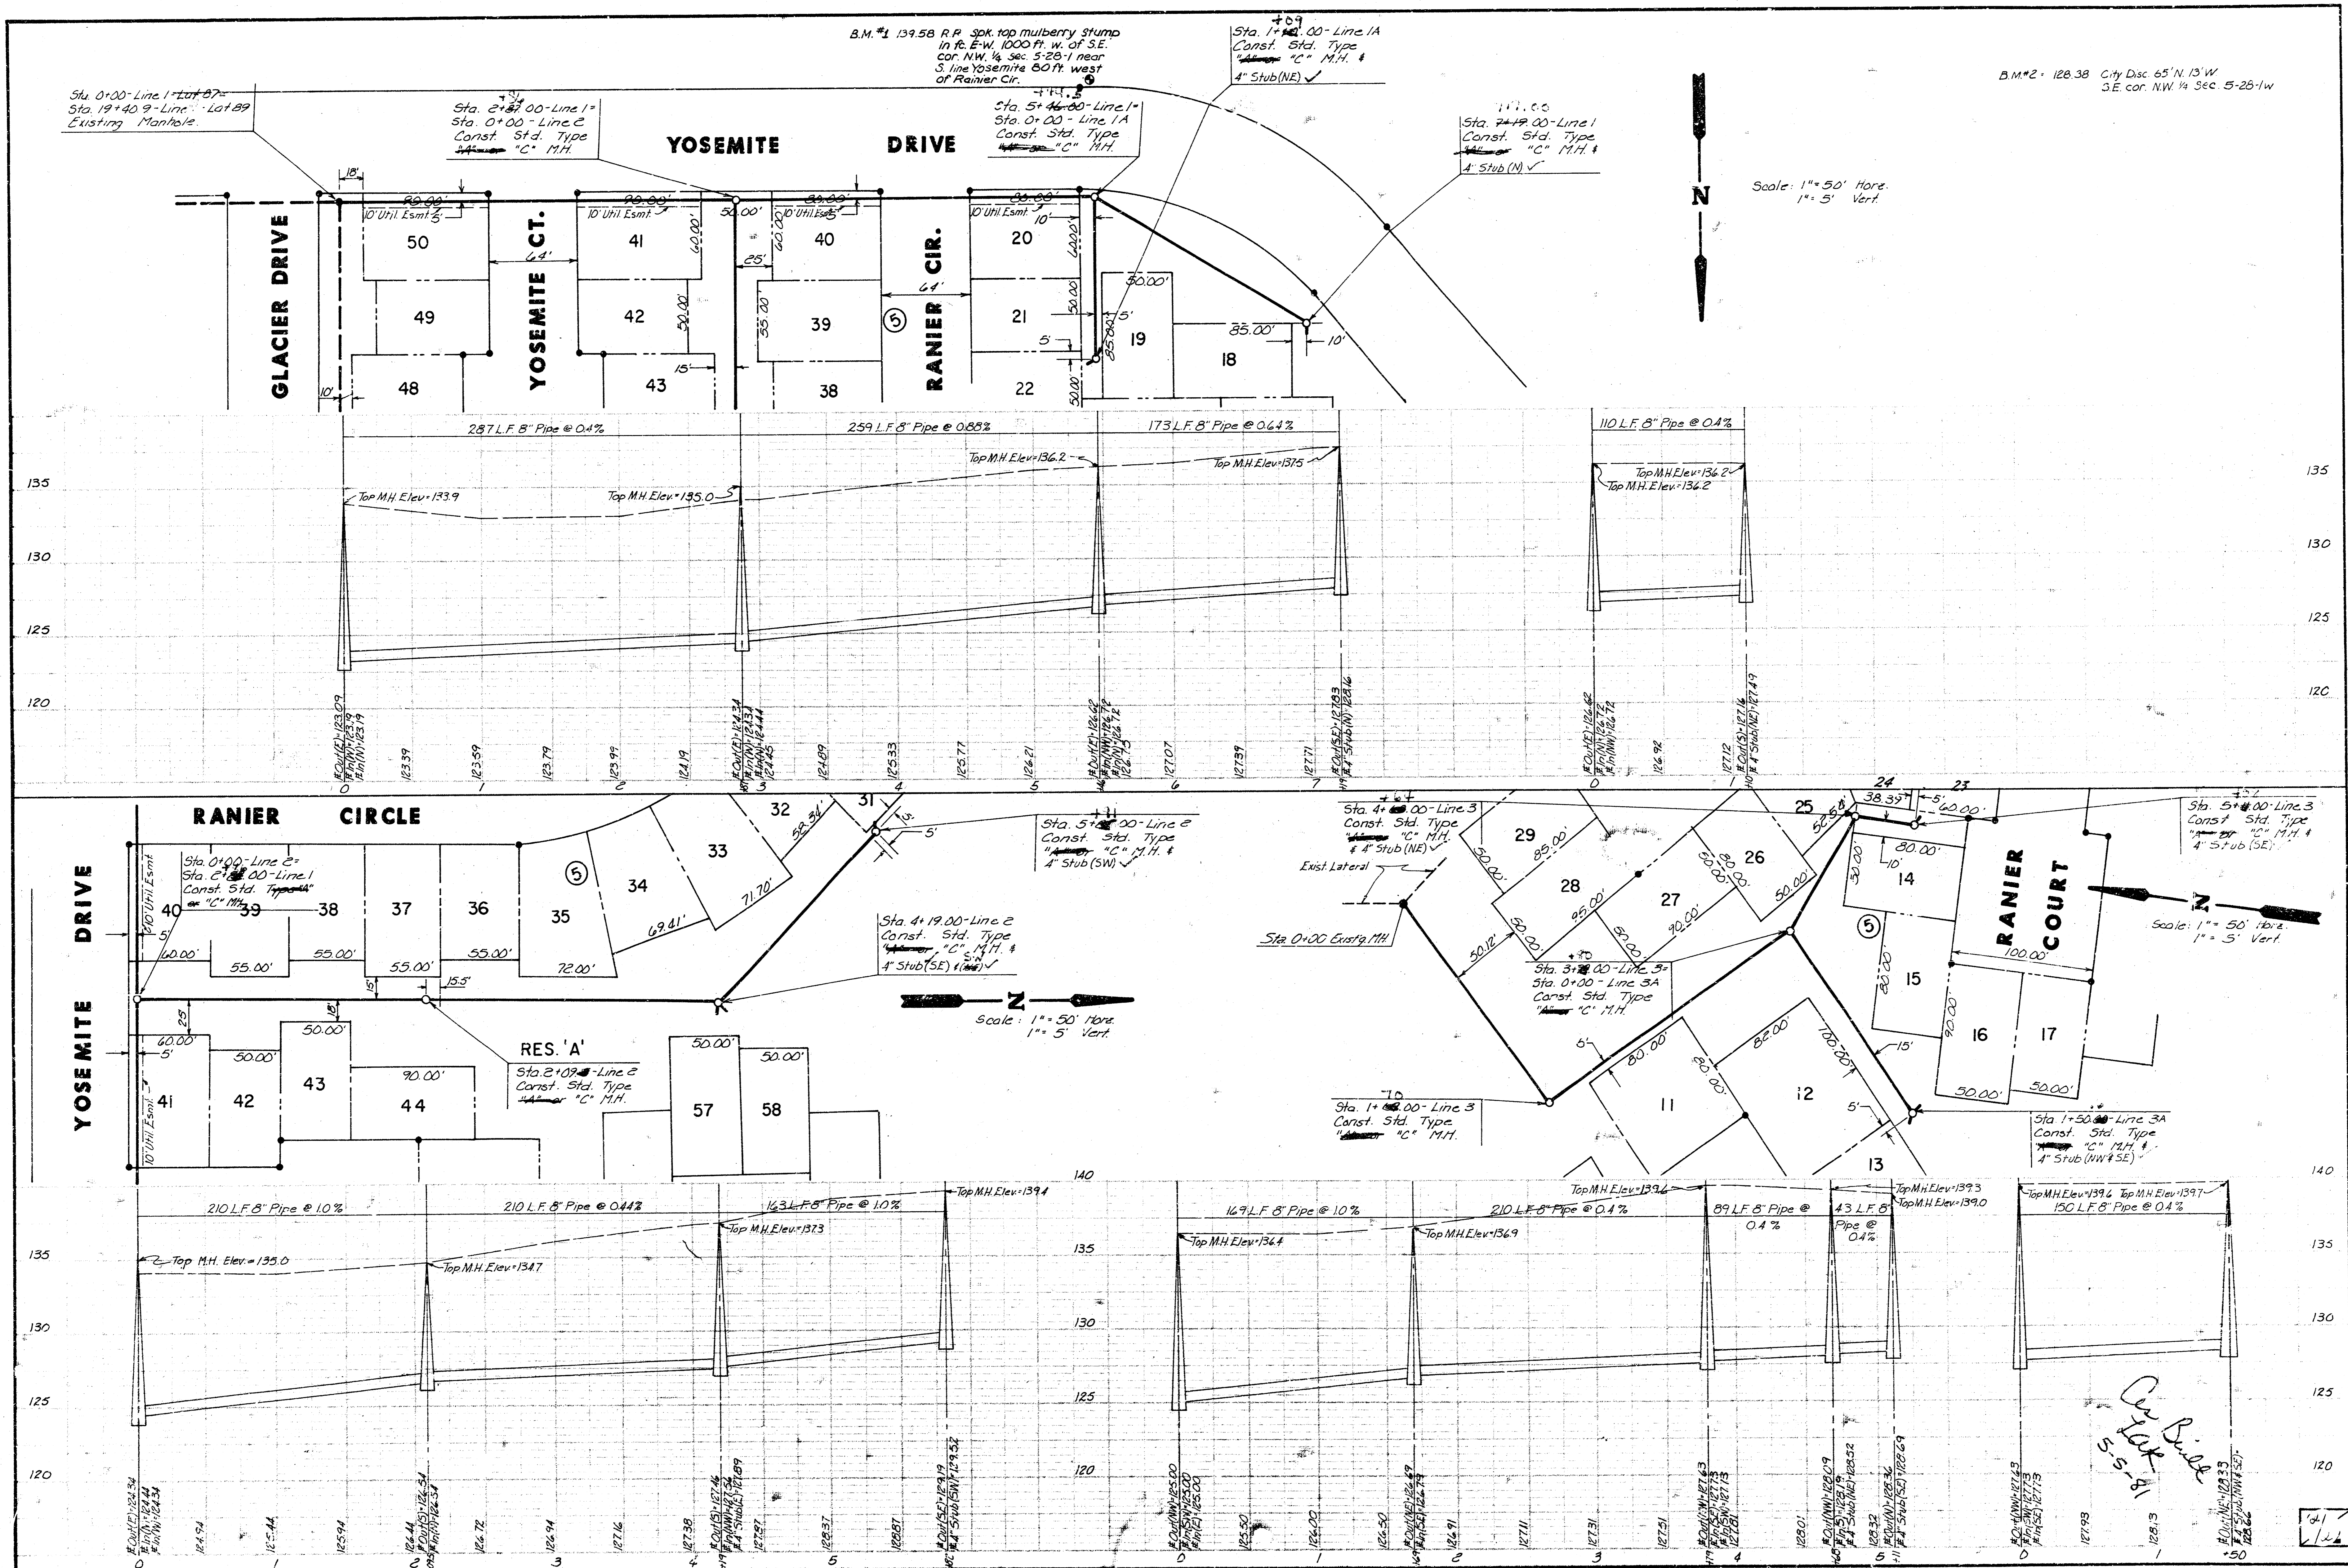

*City Bill
5-5-81*

101
1/24