

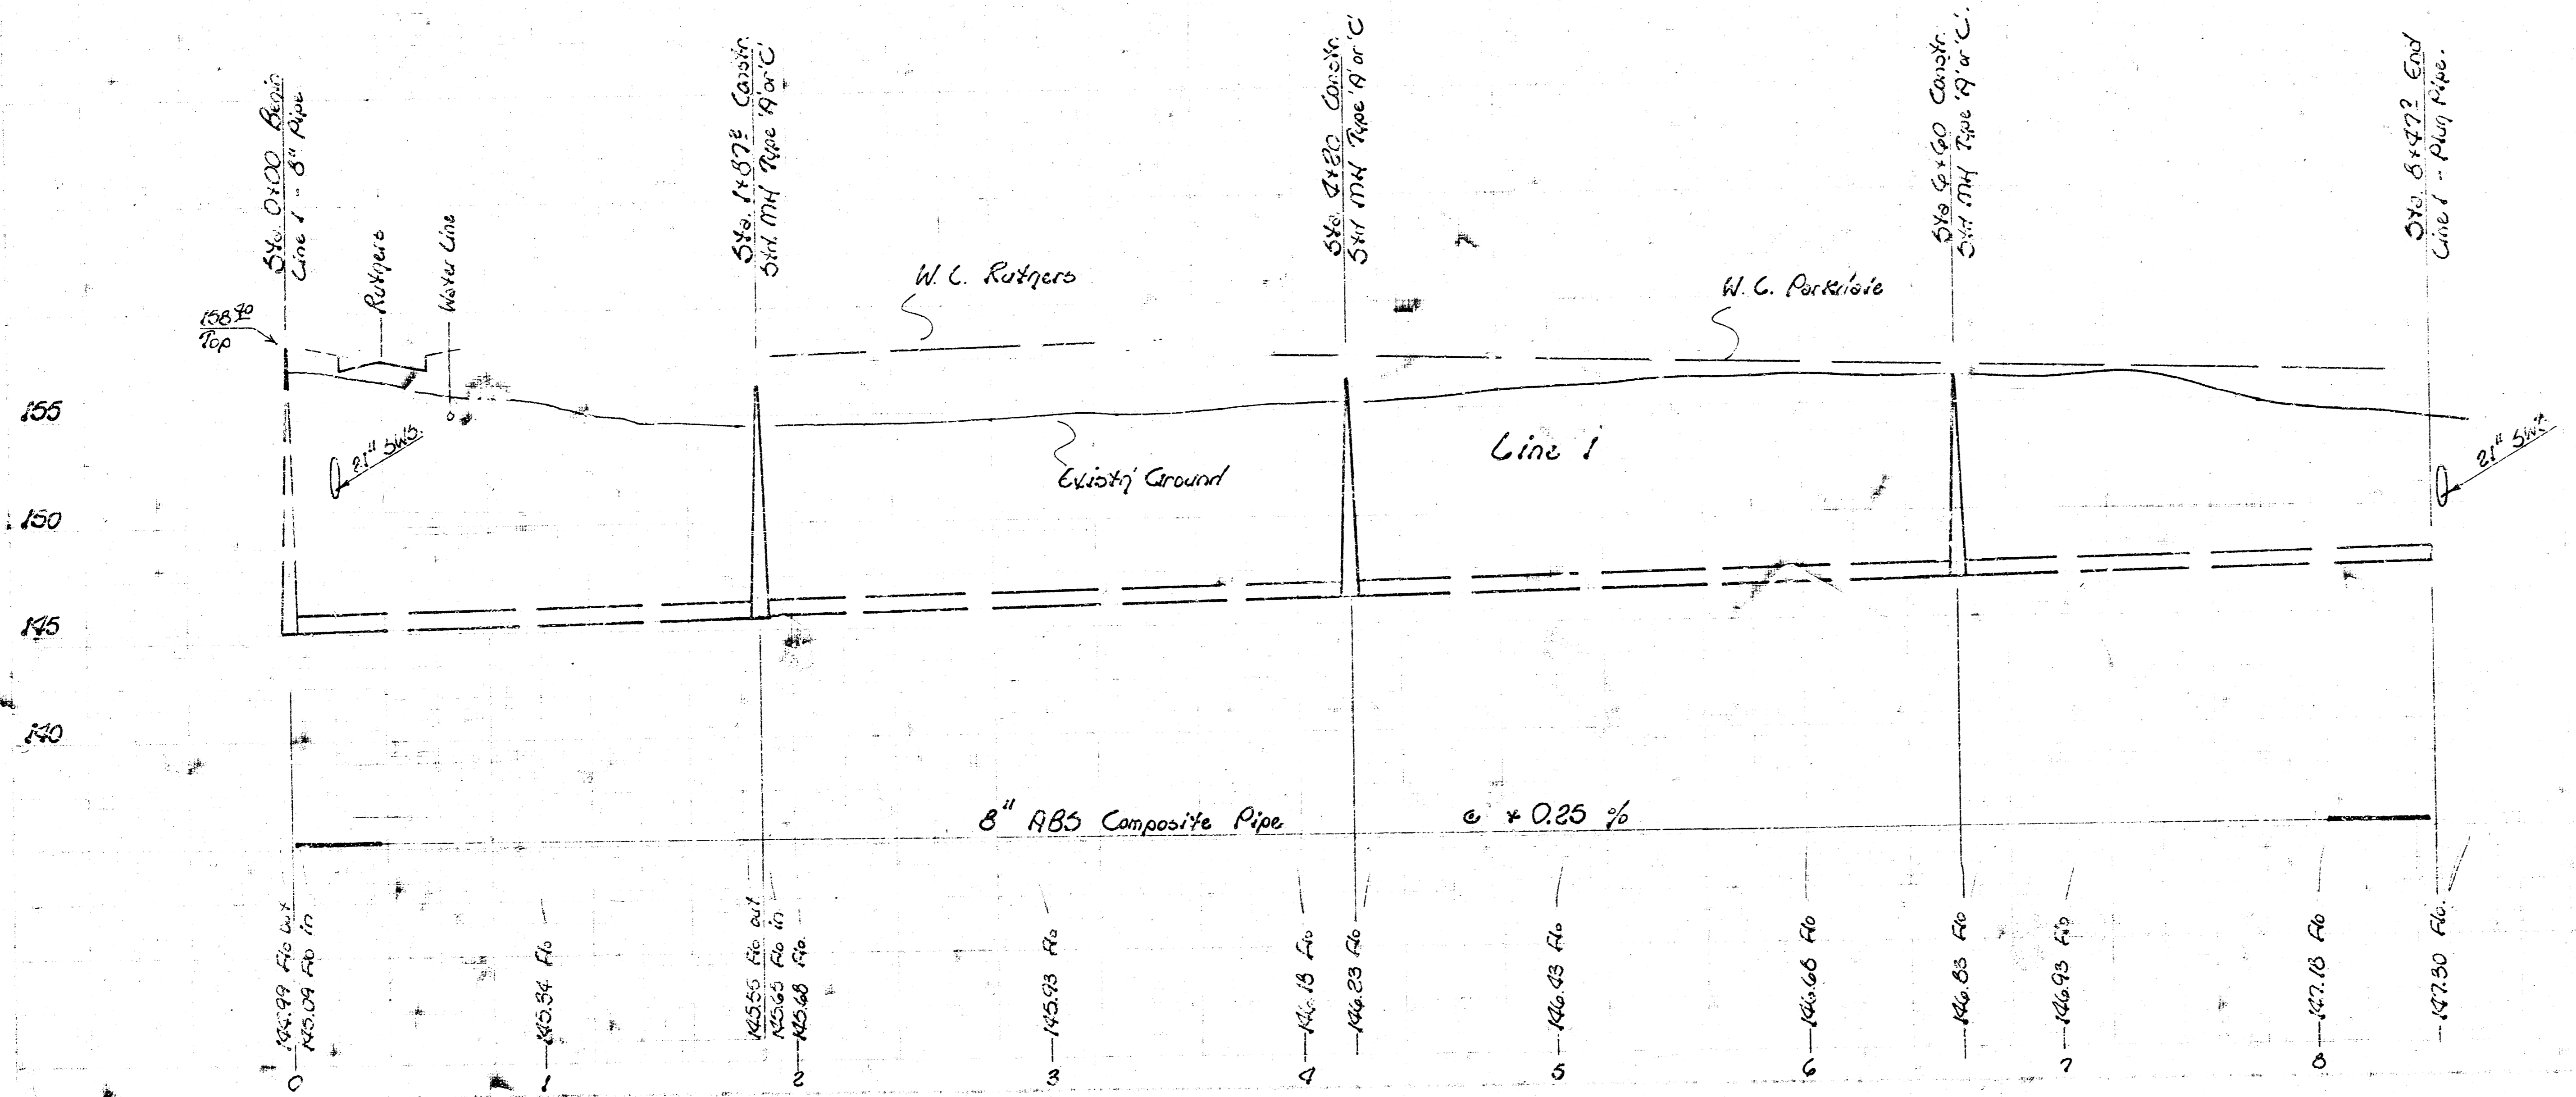


B.M. 157.85 'a' in Top Co. S. Side Nantucket, 12' E of E.L. Prescott.  
 B.M. 162.40 'a' in Co. on S. Side 14th St. 20' E of E.L. Rutgers.

Scale:  
 Plan: 1" = 30'  
 Profile: 1" = 40' Hor.  
 1" = 8' Vert.

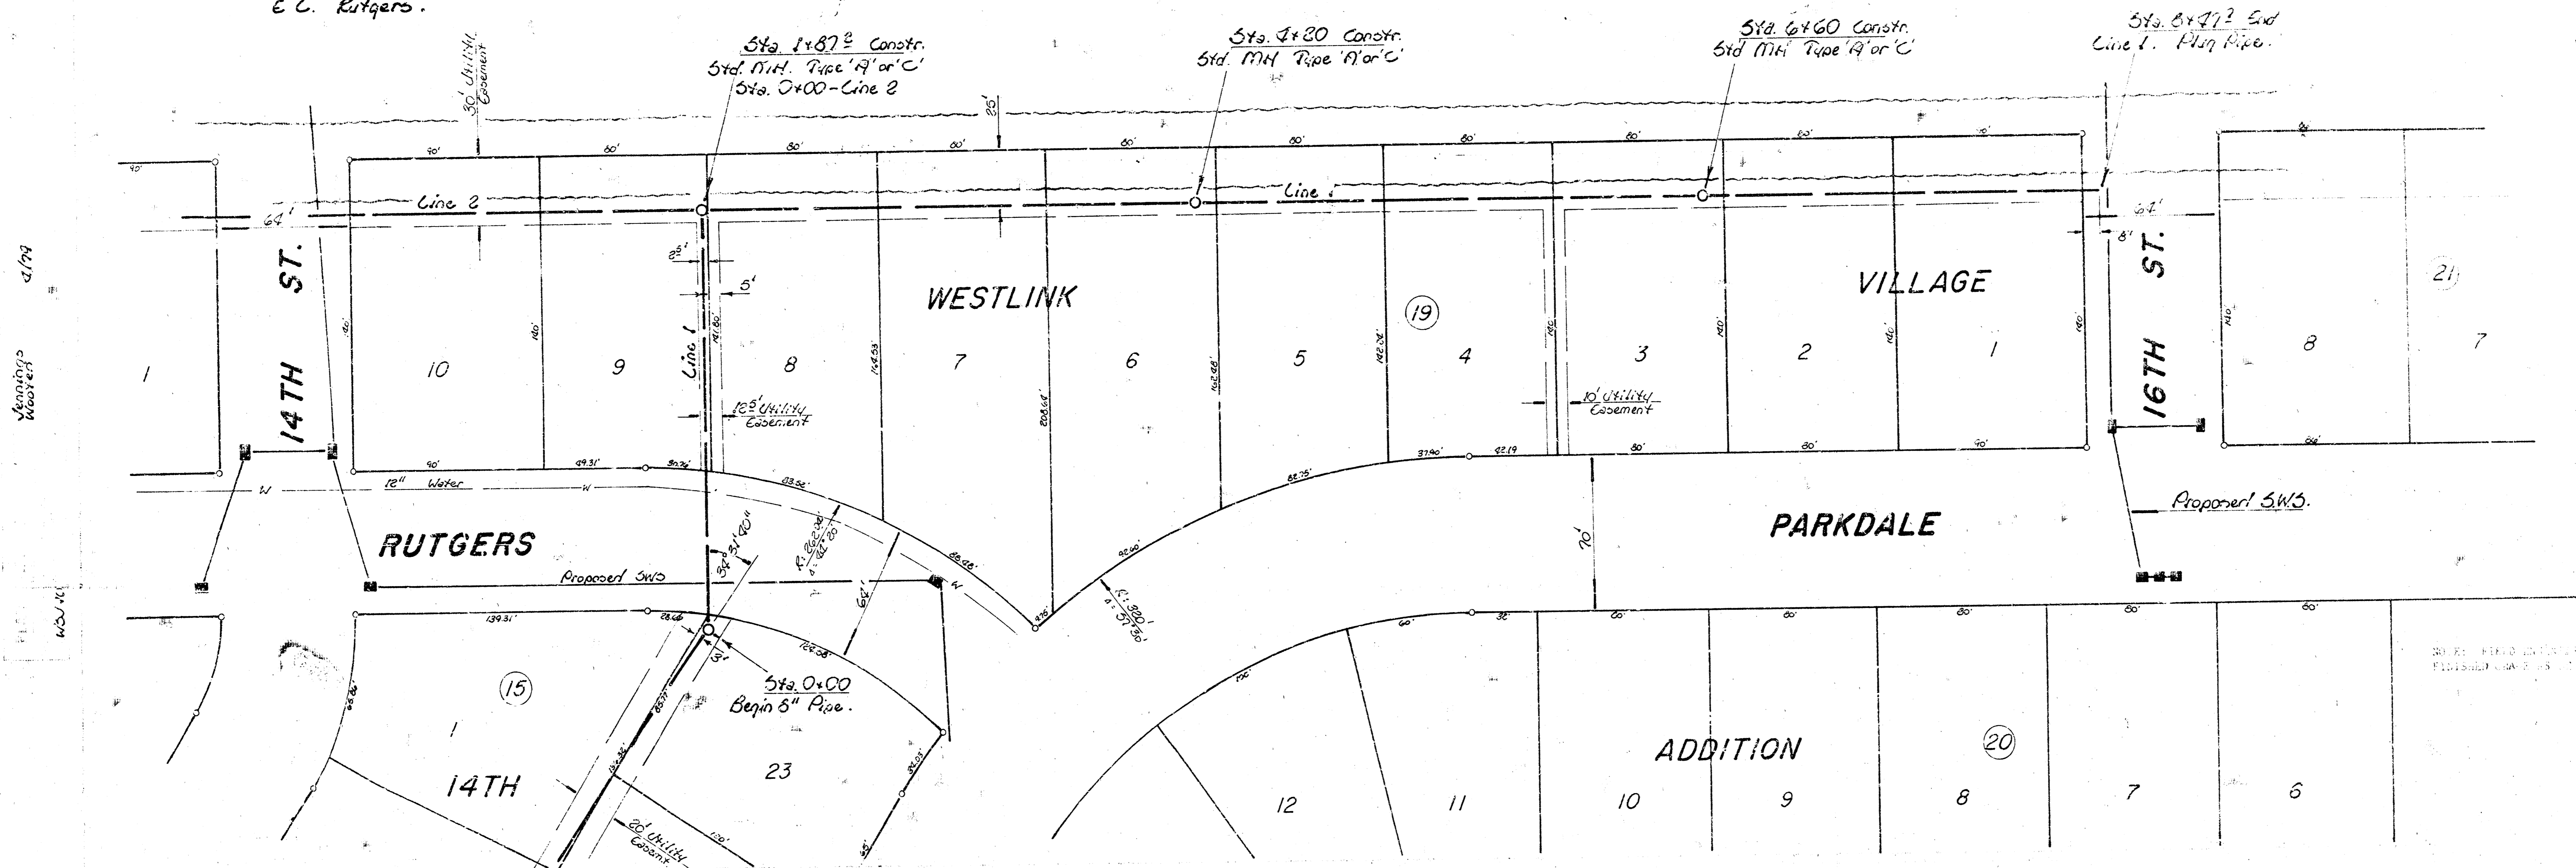

**Lat. 94**  
**Southwest Interceptor**  
**City of Wichita, KS.**  
 R. W. Linn \_\_\_\_\_ City Engineer  
 \_\_\_\_\_ Project No. \_\_\_\_\_  
 468-76-245-80354-000-001  
 Date \_\_\_\_\_

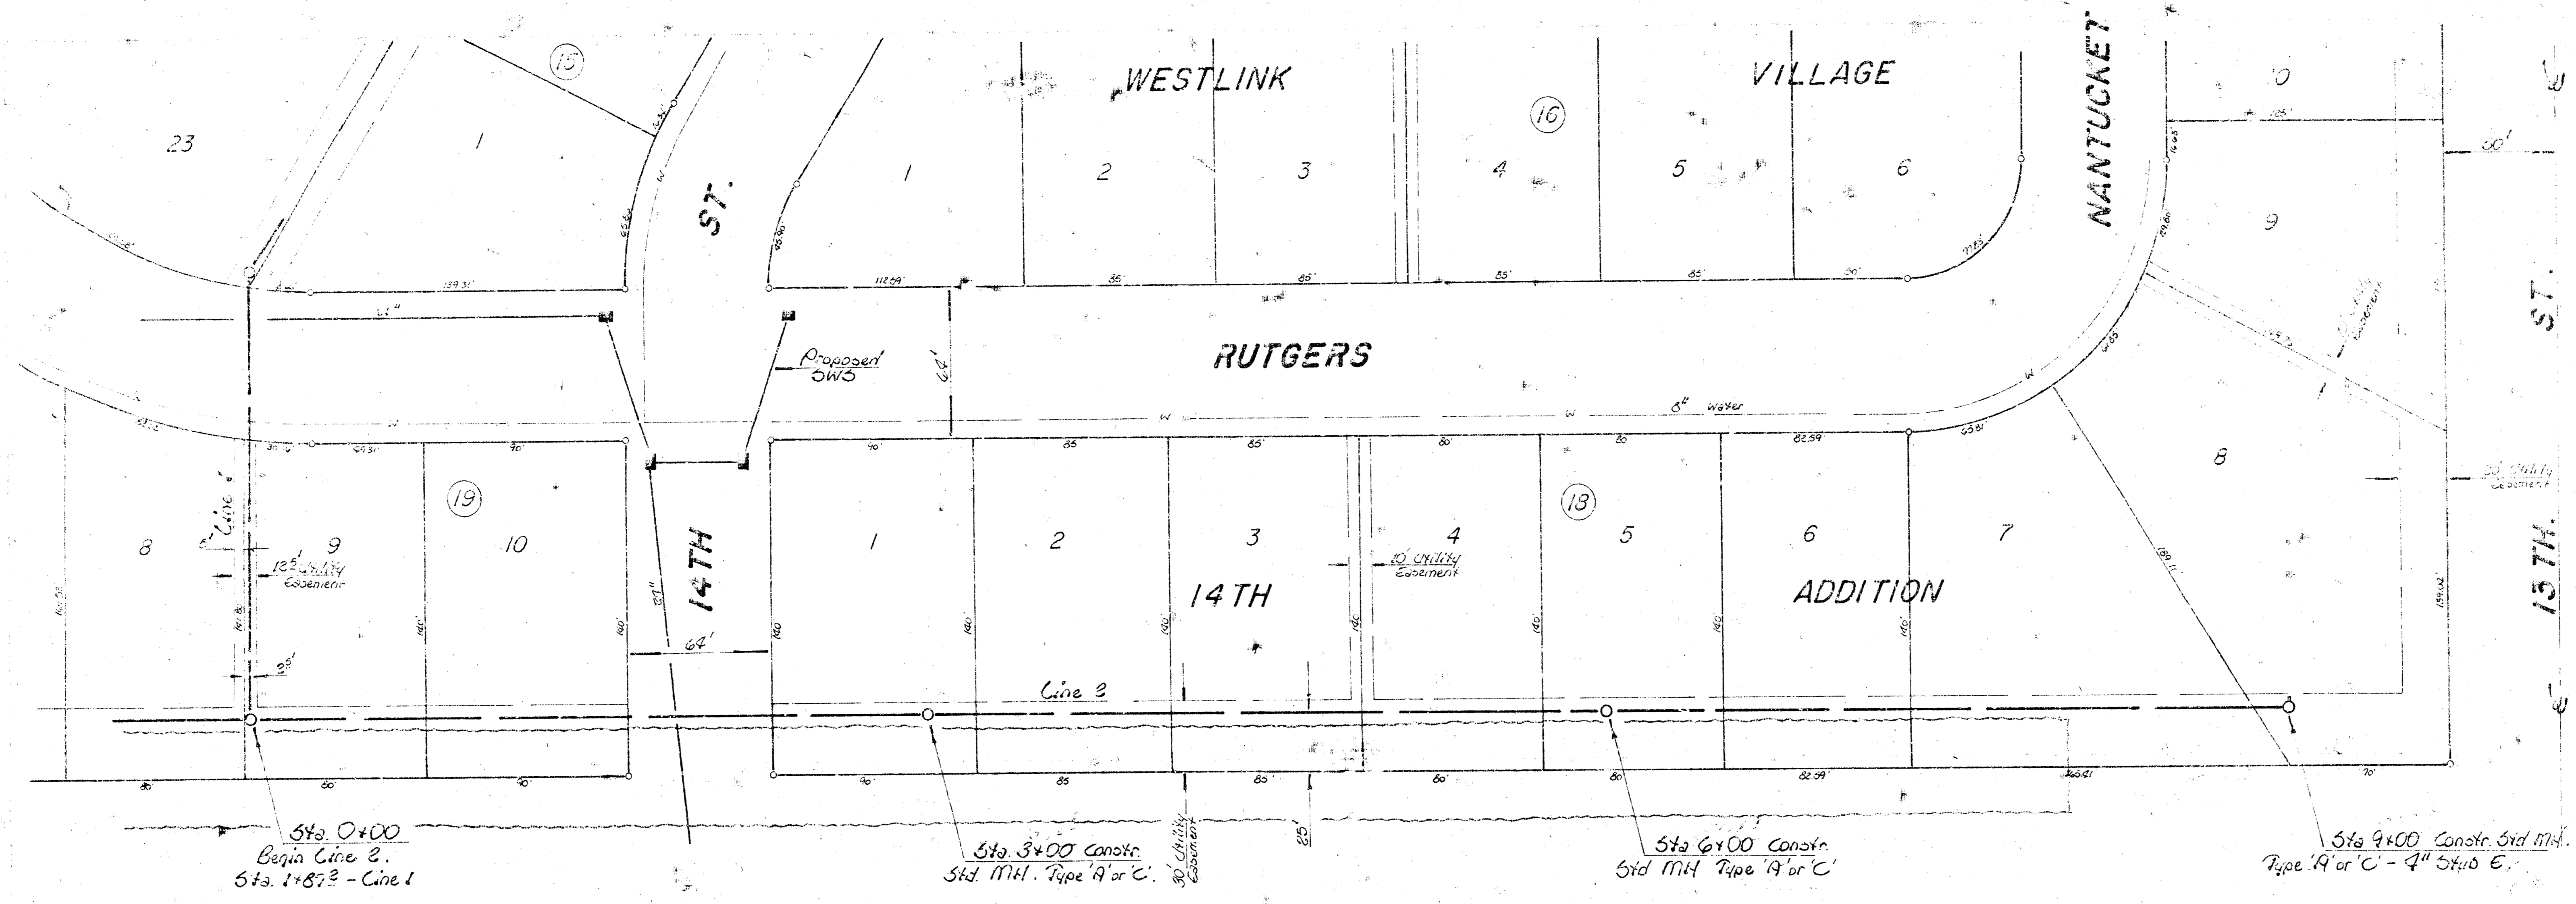

Scale:  
 1" = 20'  
 1/4" = 5'

