
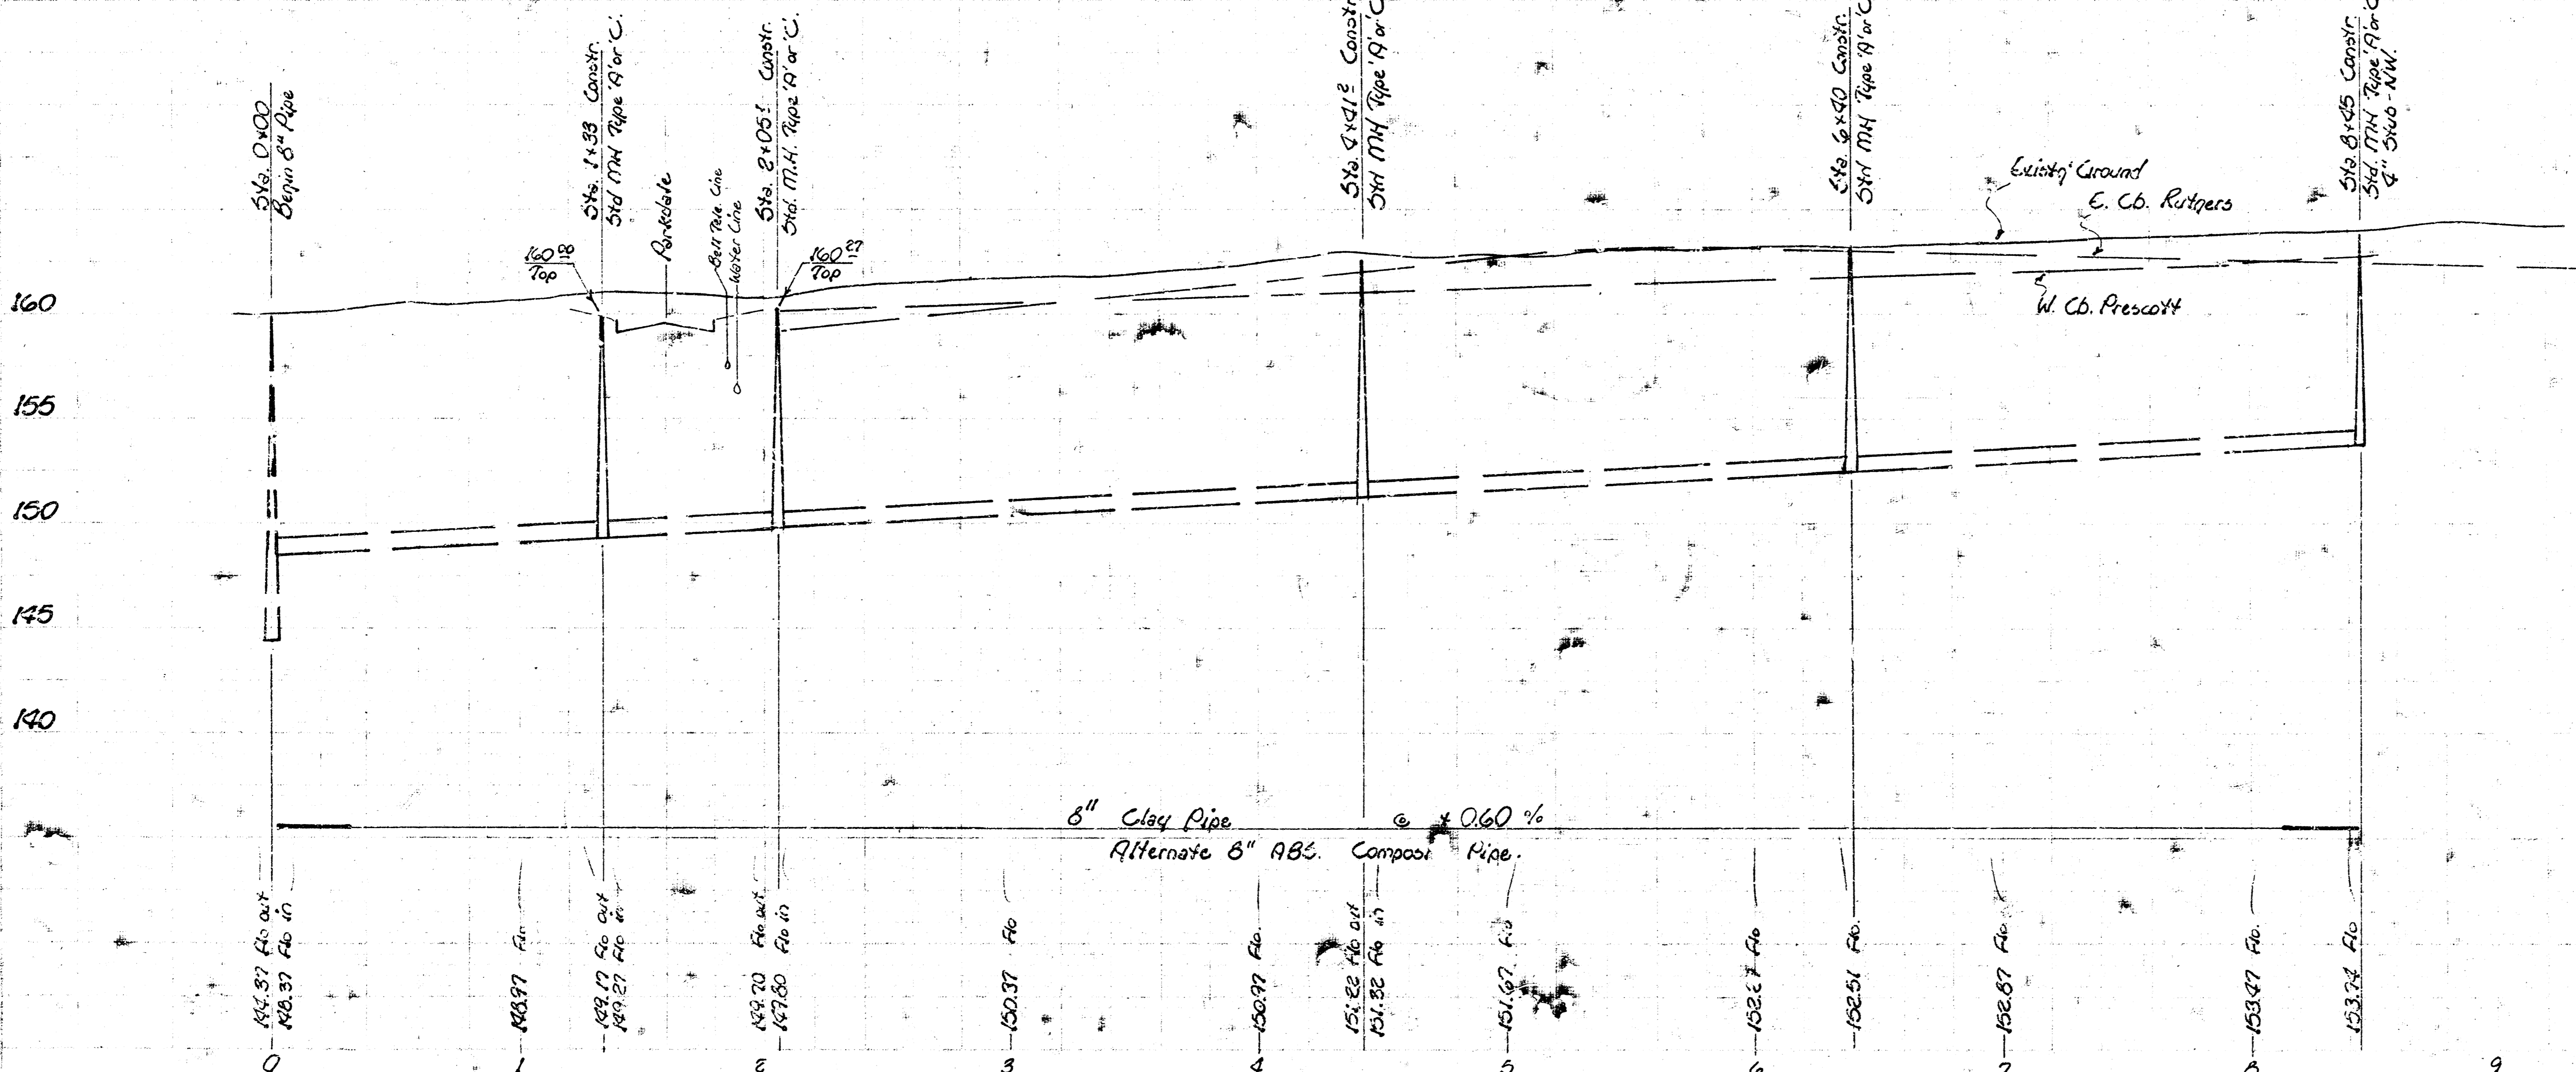


B.M. 156.93 RR 5th N. Side PP Approx 20' W.
 & 20' S. of N.W. Cor. 13th & Parkdale.
 B.M. 162.40 'd' Cut Top Cb. 5. 5th, 14th.
 Approx. 20' E. E.C. Rutgers

Scale:
 Plans: 1" = 20'
 Profile: 1" = 20' Hor.
 1" = 5' Vert.

NOTE: FIELD SURVEY MADE AND DATA OF QUALITY TO SCALE PROVIDED.
 FINISHED GRADE AS SHOWN BY THE DEVELOPER.

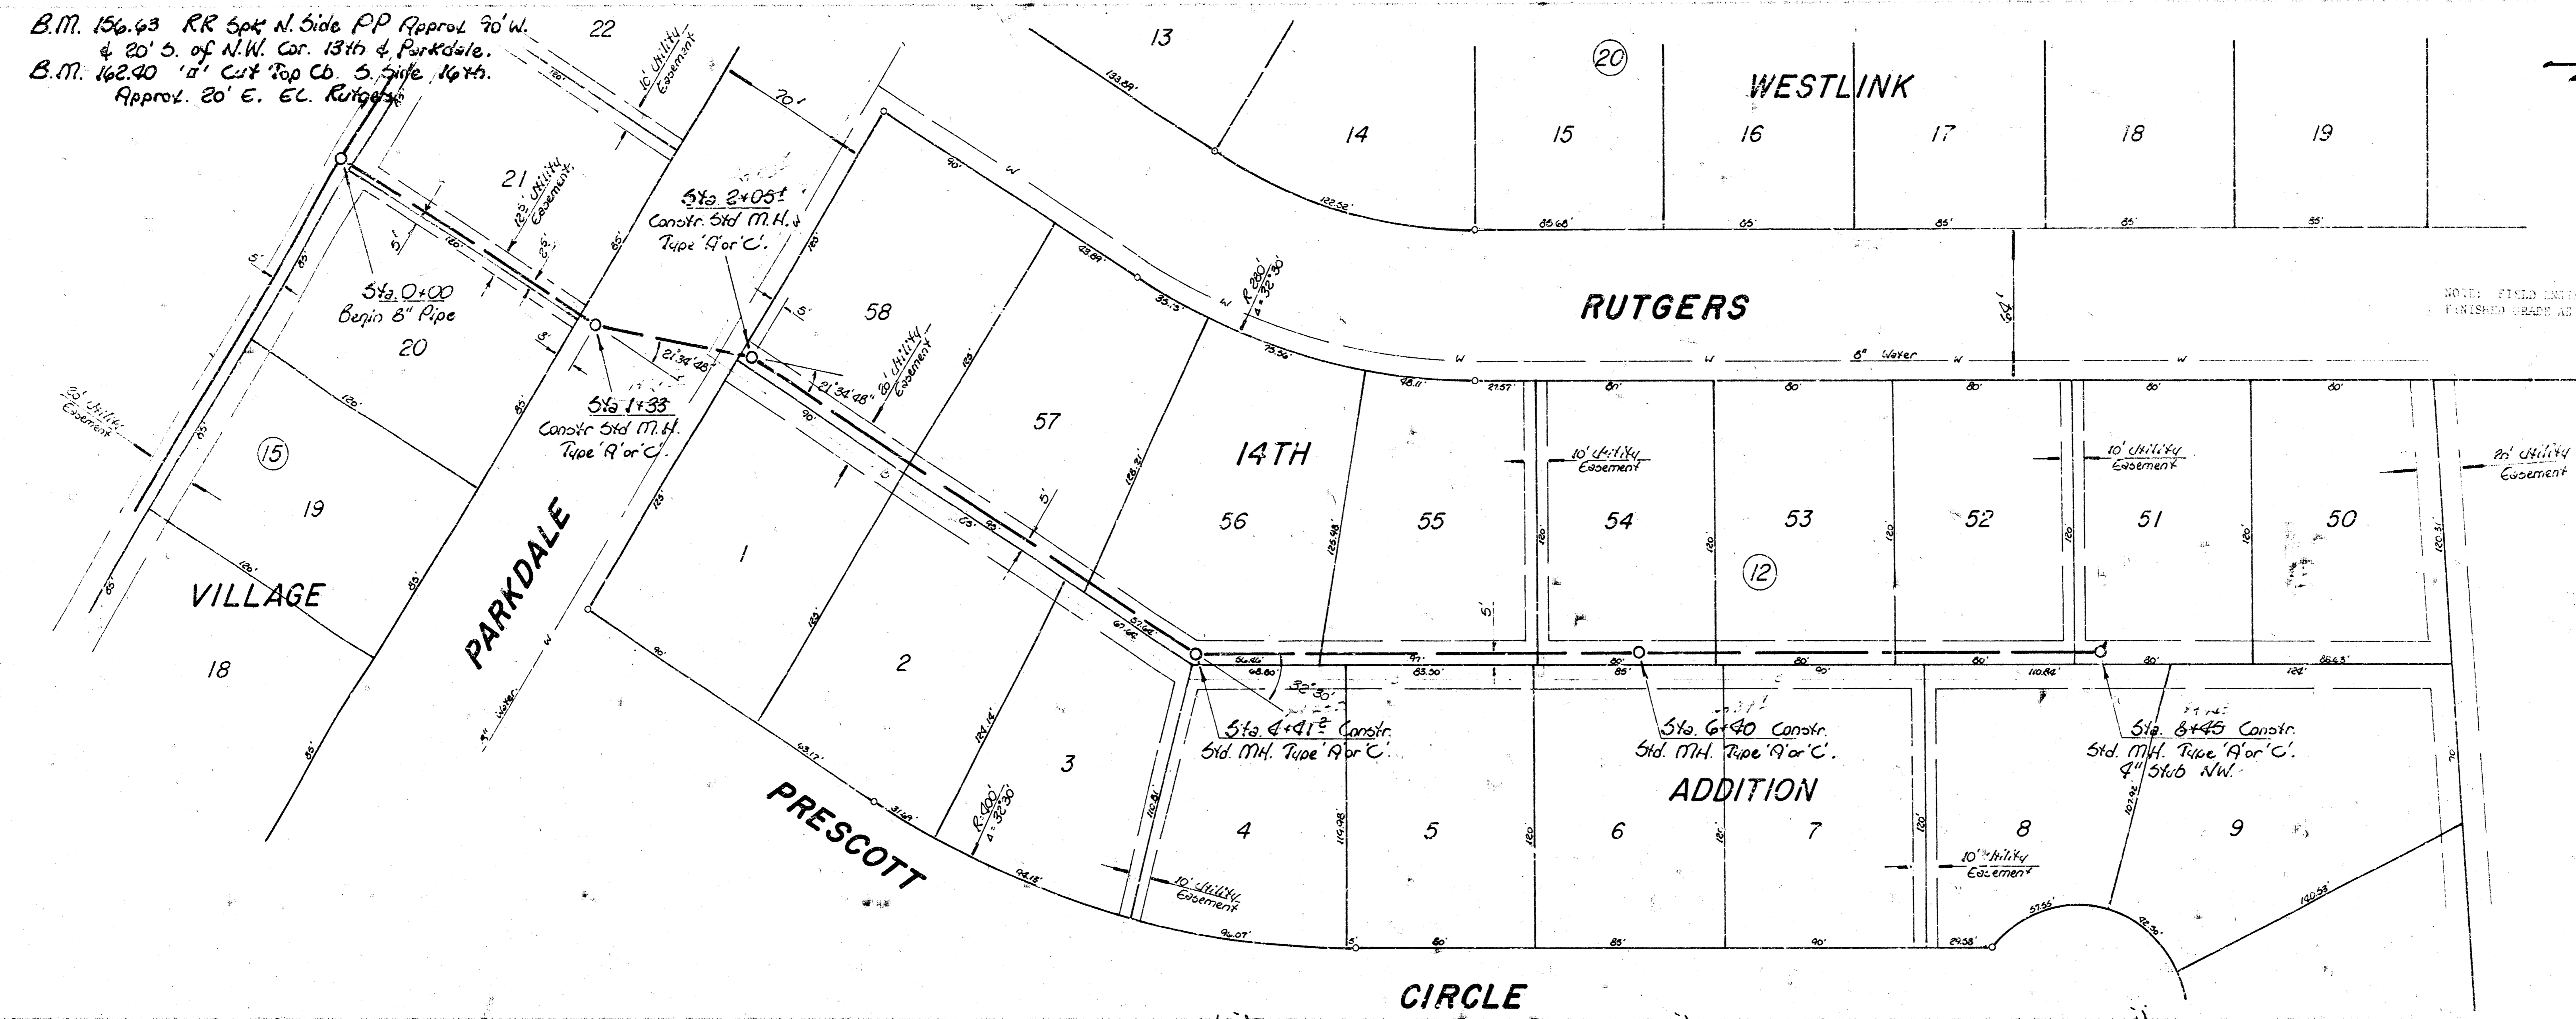

Lat. 97
 Southwest Interceptor
 City of Wichita, KS
 R. W. Linn City Engineer
 Project No. _____
 468-76-245-80360-000-001
 Date _____ 1/1