



BM 157.04 R.R. Spike N. to RR approx. 200' S. & 100' W. of N.W. cor. Nantucket & Lark
 (4th RR W. Maize Rd on 13th)

Plan Scale 1" = 40'
 Profile Scale 1" = 40'
 1" = 5'

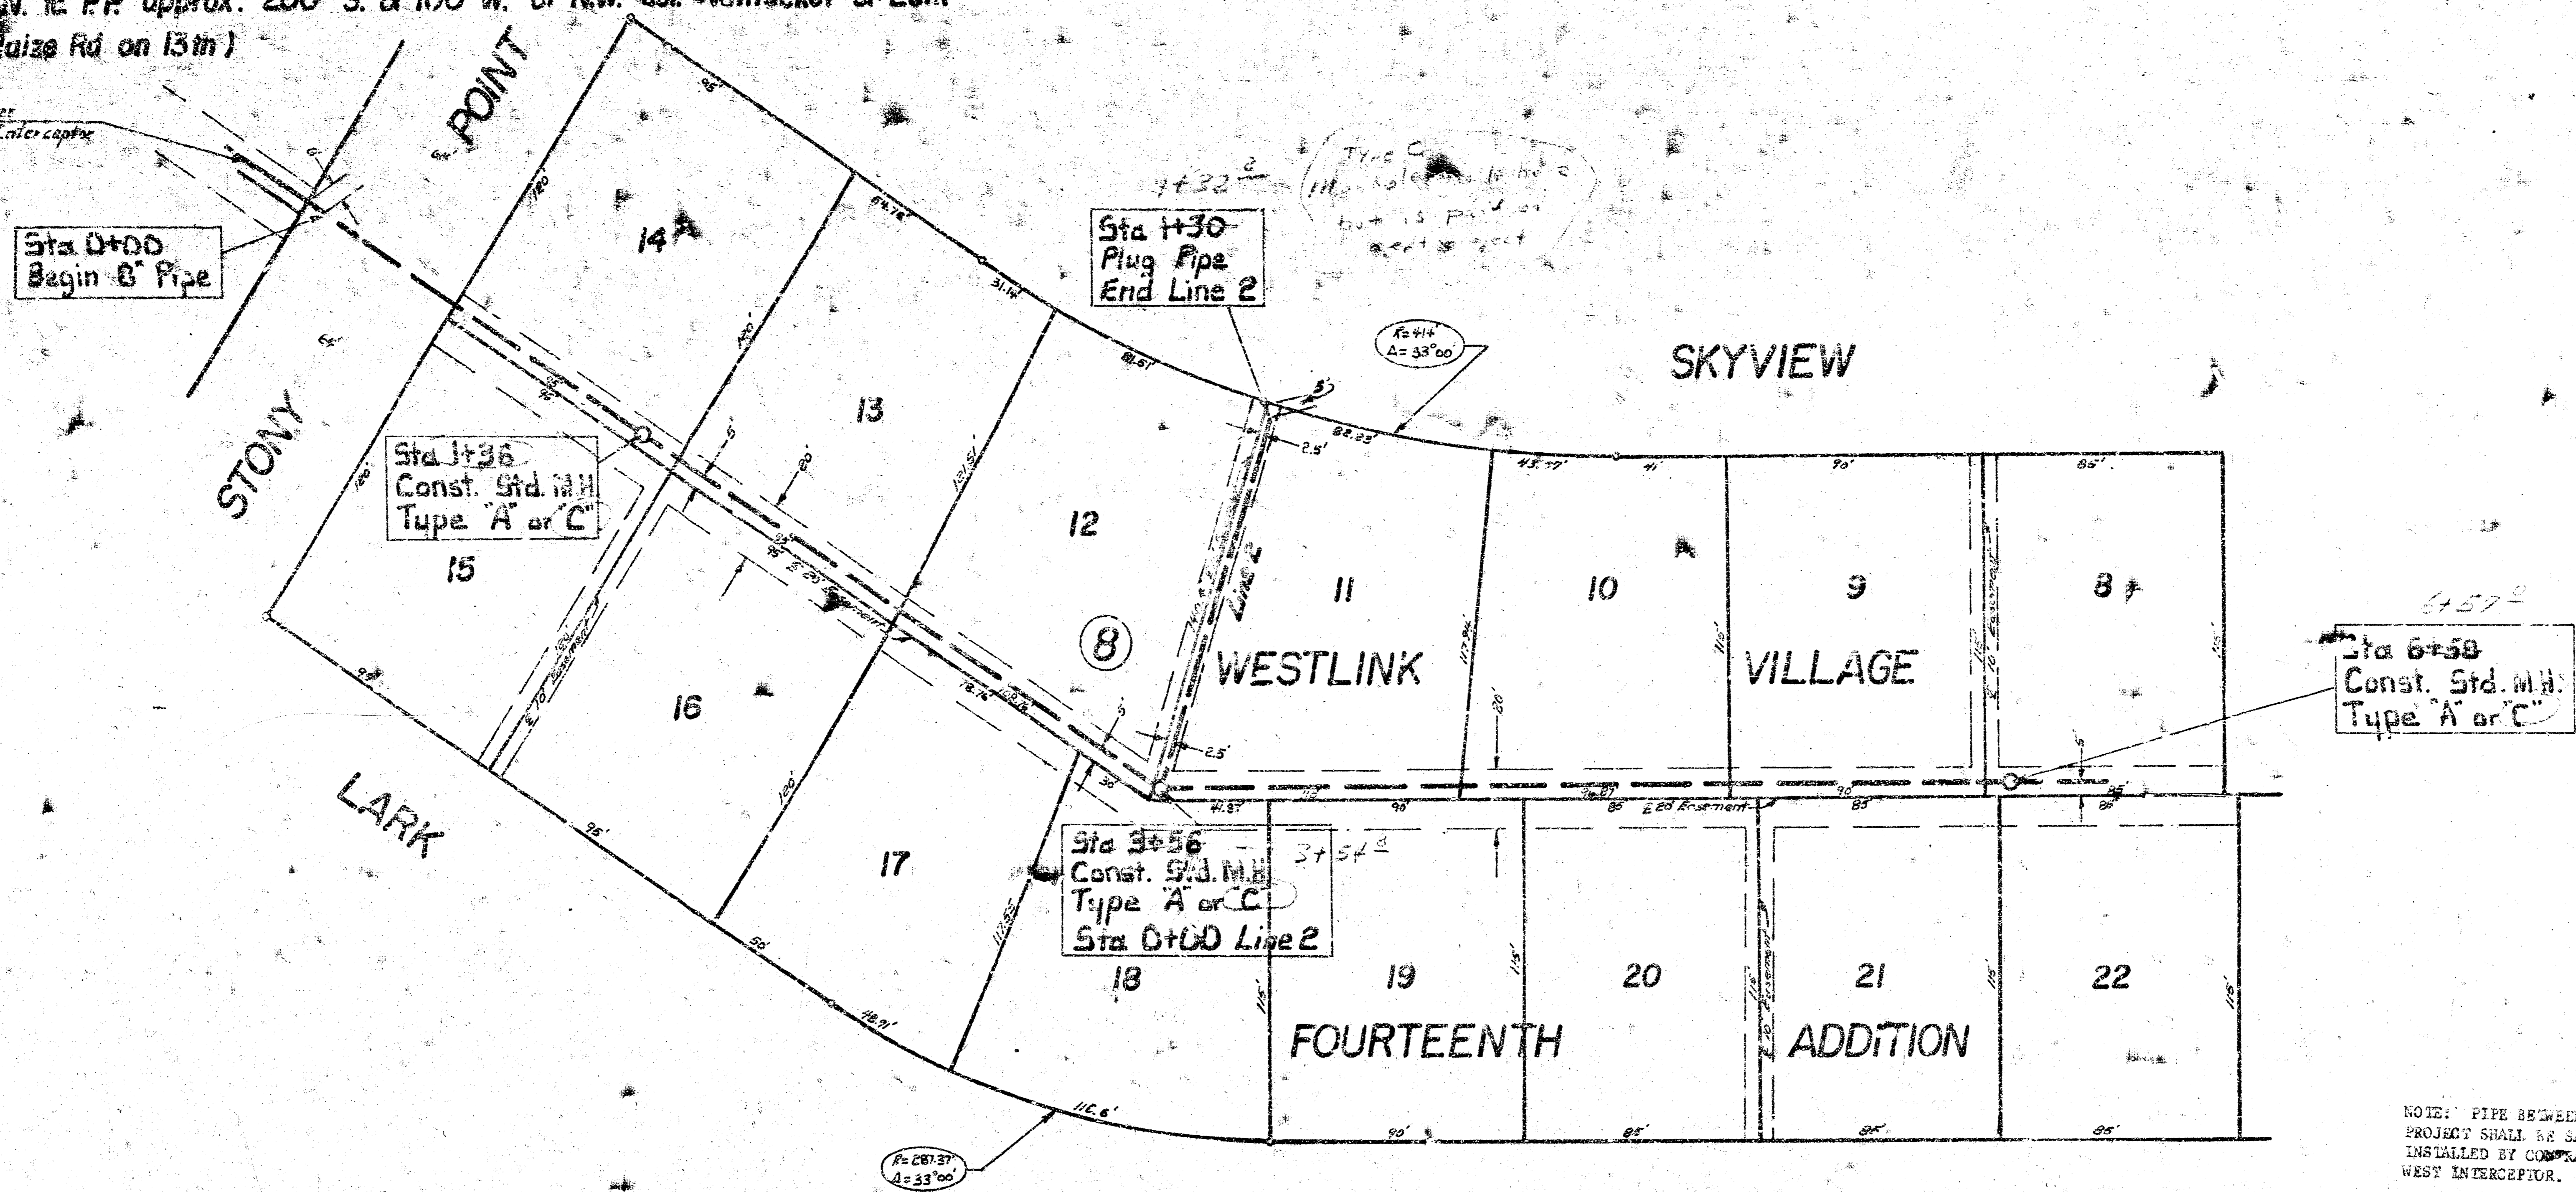



NOTE: PIPE BETWEEN STATION 0+00 AND STATION 1+36 ON THIS PROJECT SHALL BE SAME TYPE OF PIPE AS THAT WHICH IS TO BE INSTALLED BY CONTRACTOR FOR CONSTRUCTING LATERAL 105, SOUTHWEST INTERCEPTOR.

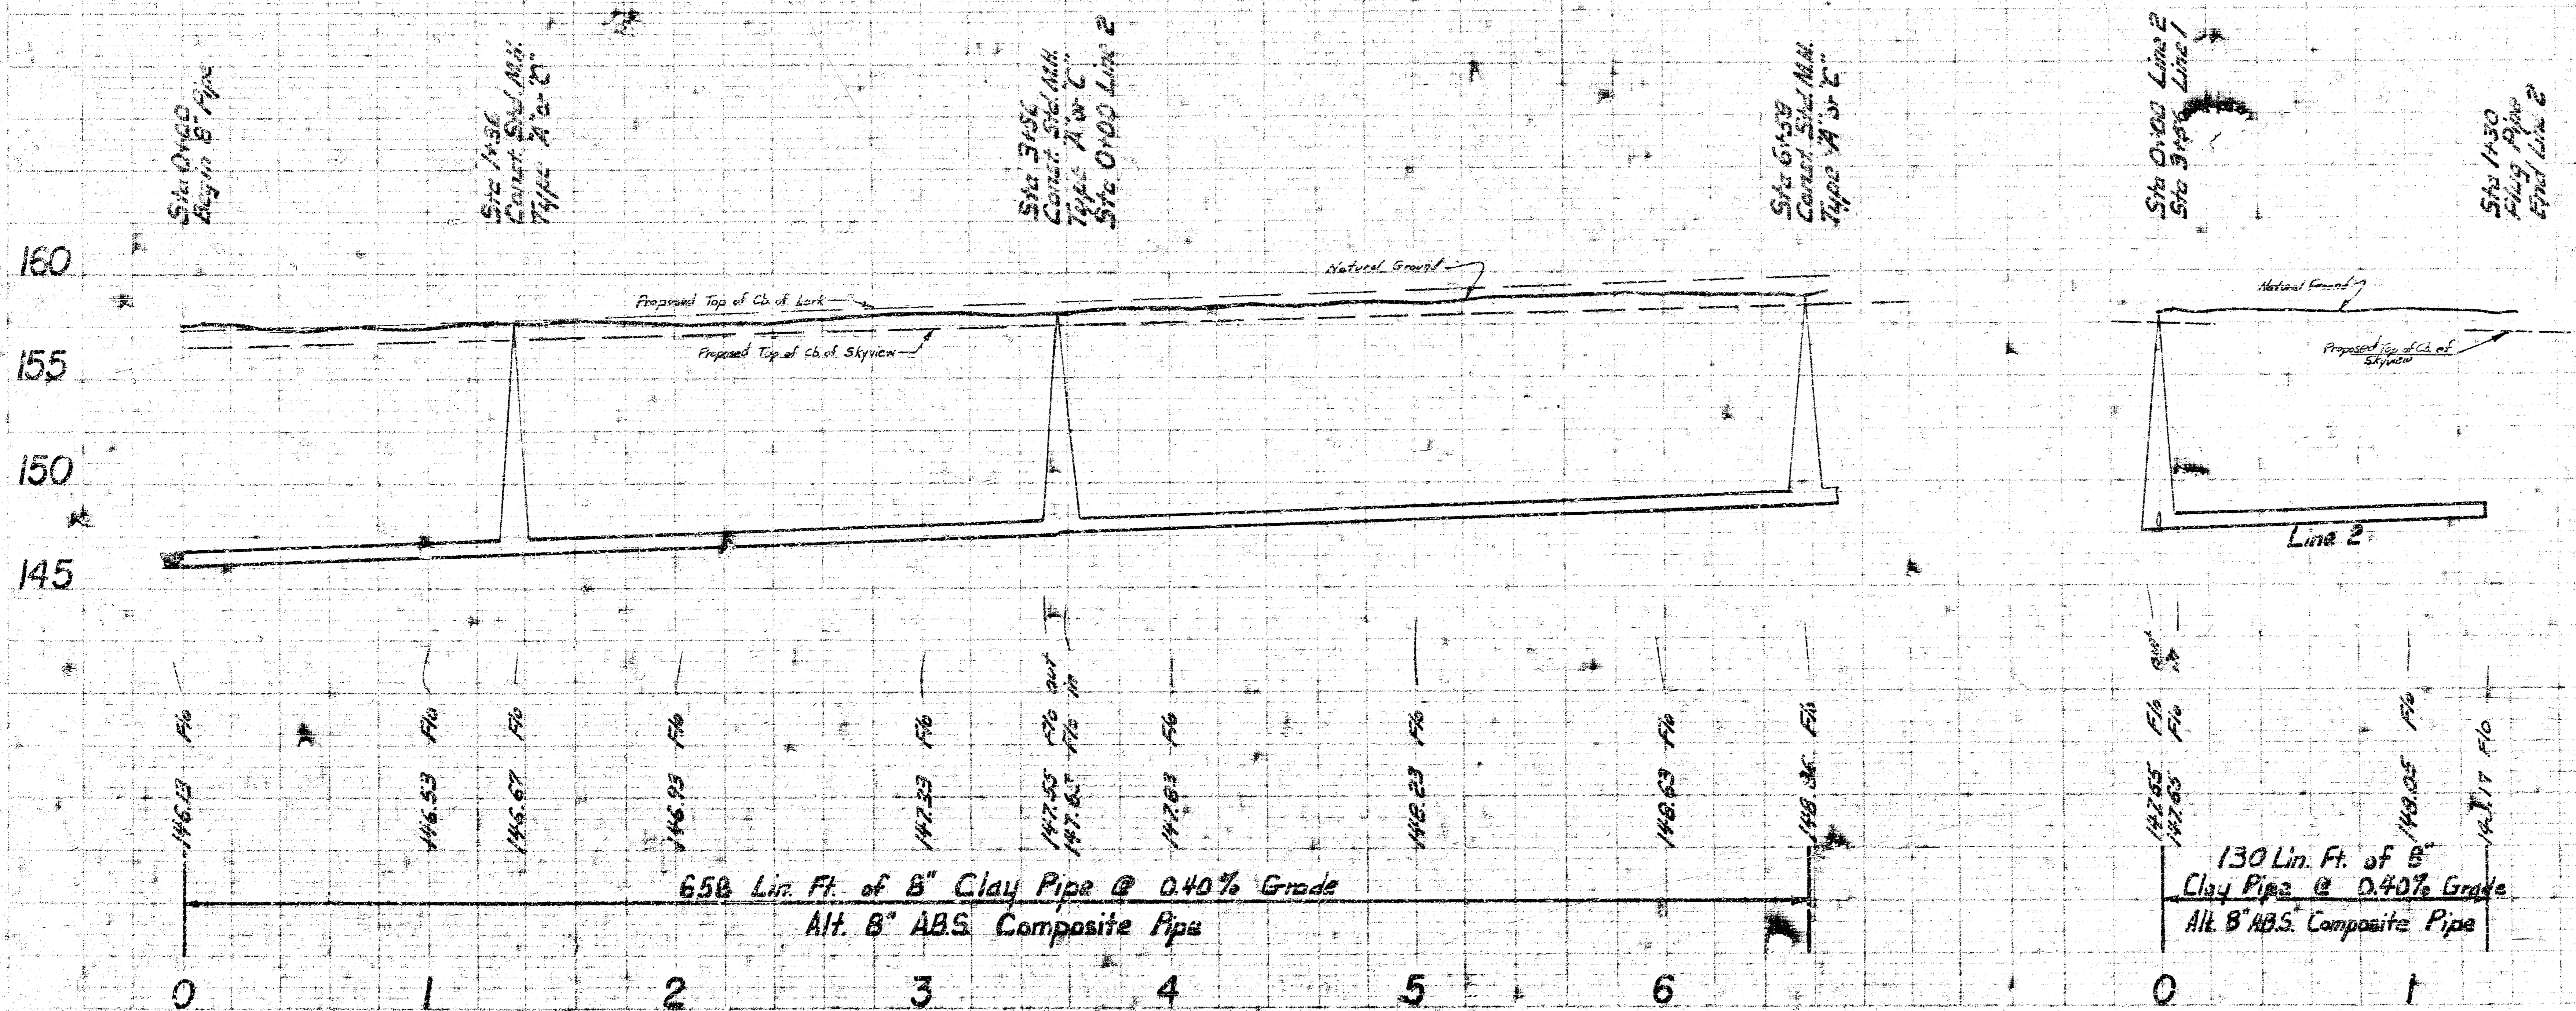


155/11/12/15
LAT 106 SOUTHWEST INTERCEPTOR
CITY OF WICHITA, KANSAS
 R.W. LINN CITY ENGINEER
 PROJ. NO. 468-76-245-80375-000-00
 DATE

Top 4. Approved
Steve Palmer
12/14/23

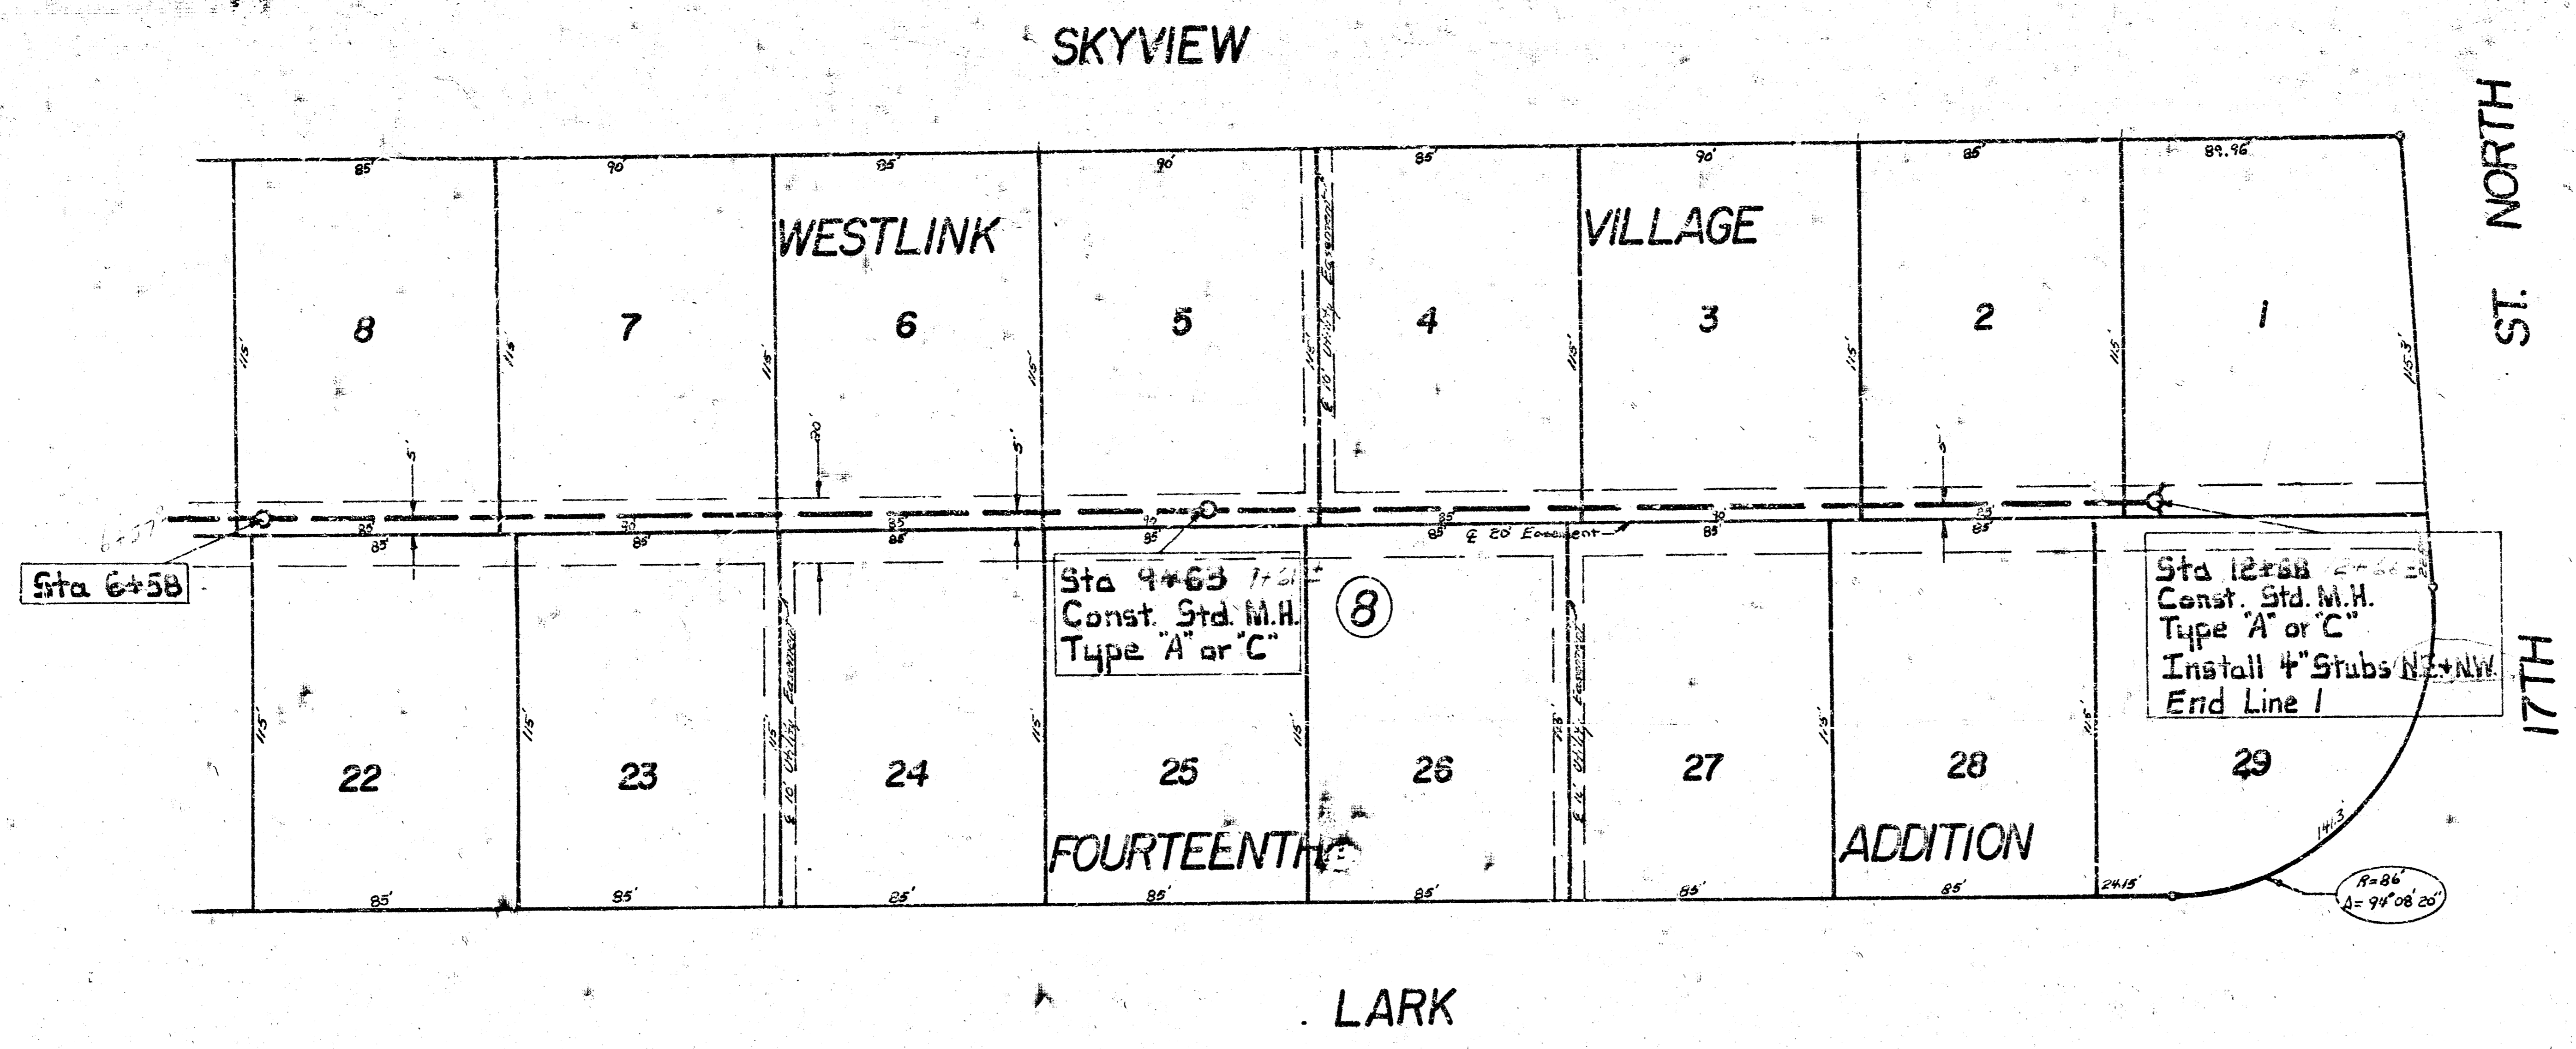

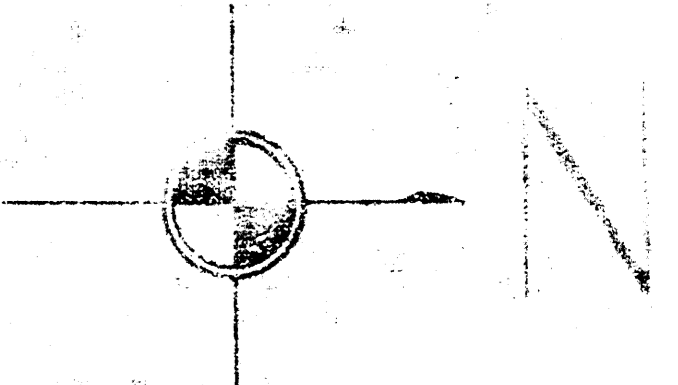
 Plan Scale 1"=40'
 Profile Scale 1"=40'
 1"=5'

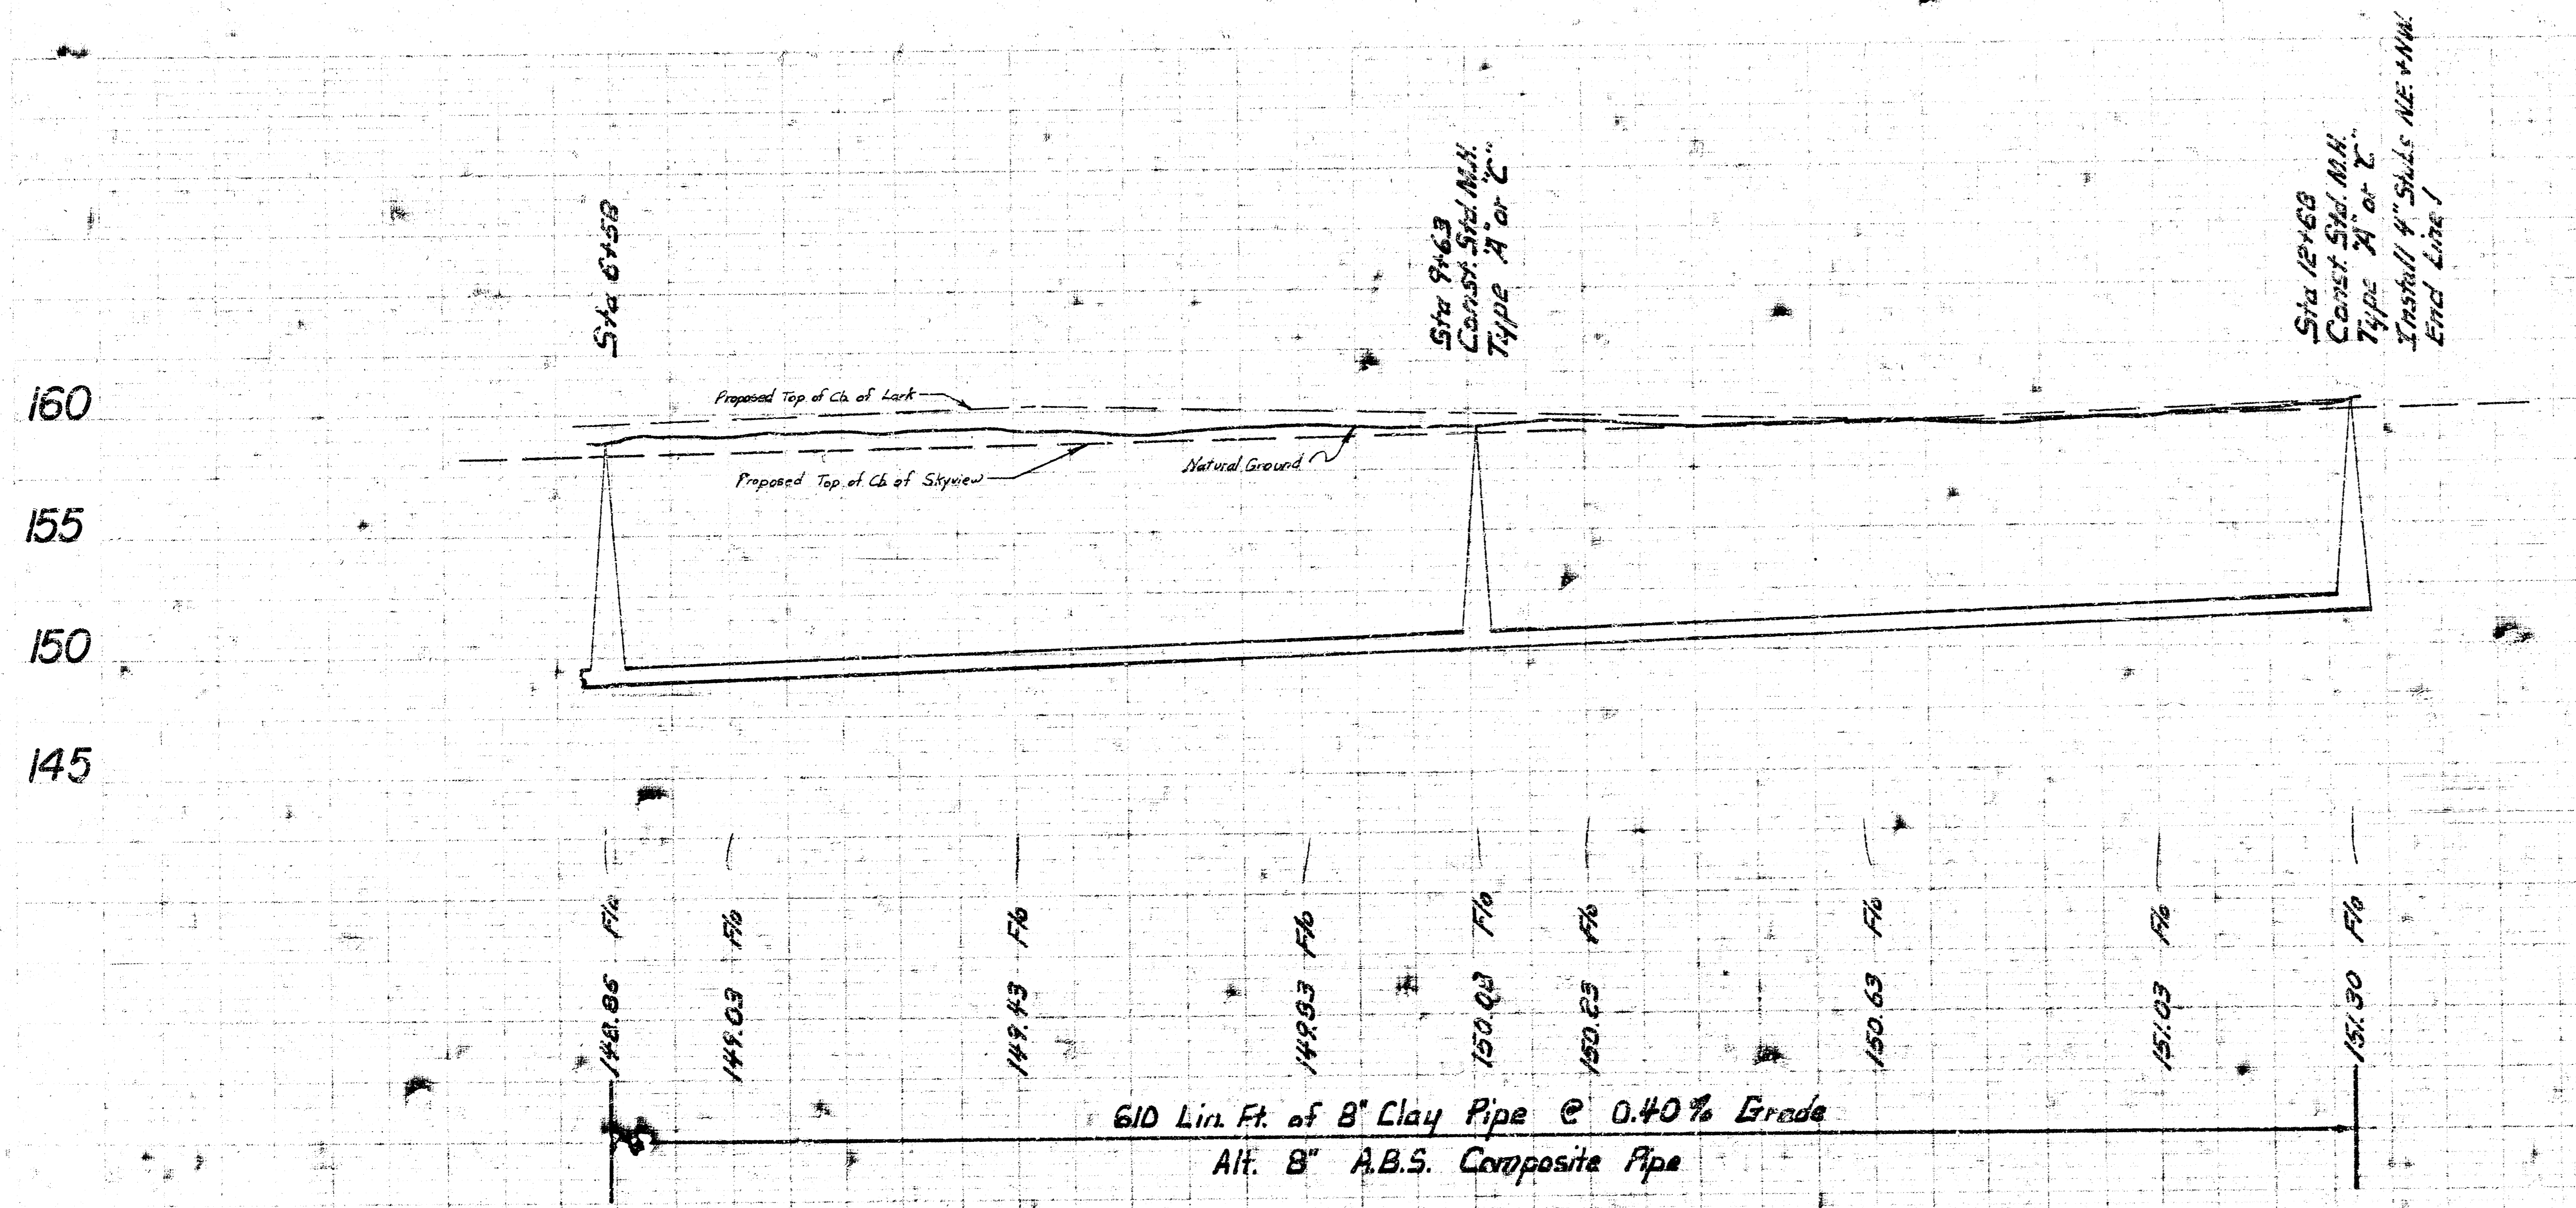

610 Lin. Ft. of 8" Clay Pipe @ 0.40% Grade
 Alt. 8" A.B.S. Composite Pipe

LAT 106 SOUTHWEST INTERCE
 PROJ. NO. 468-76-245-80375-000-00