



BM 162.40 at Top Cb S Side 14th St., 20' E. of E.C. Ruthers.  
 BM 155.83 Yellow Post Approx. 20' E. of W.C. of Westlink 14th.  
 on S.C. 16th St.

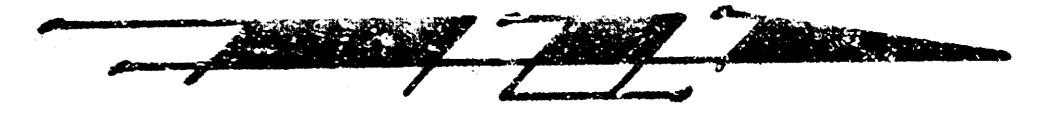


Scale:  
 Plan 1" = 20'  
 Profile 1" = 20' Hor.  
 1" = 5' Vert.

4-79  
 10/1/89  
 10/1/11

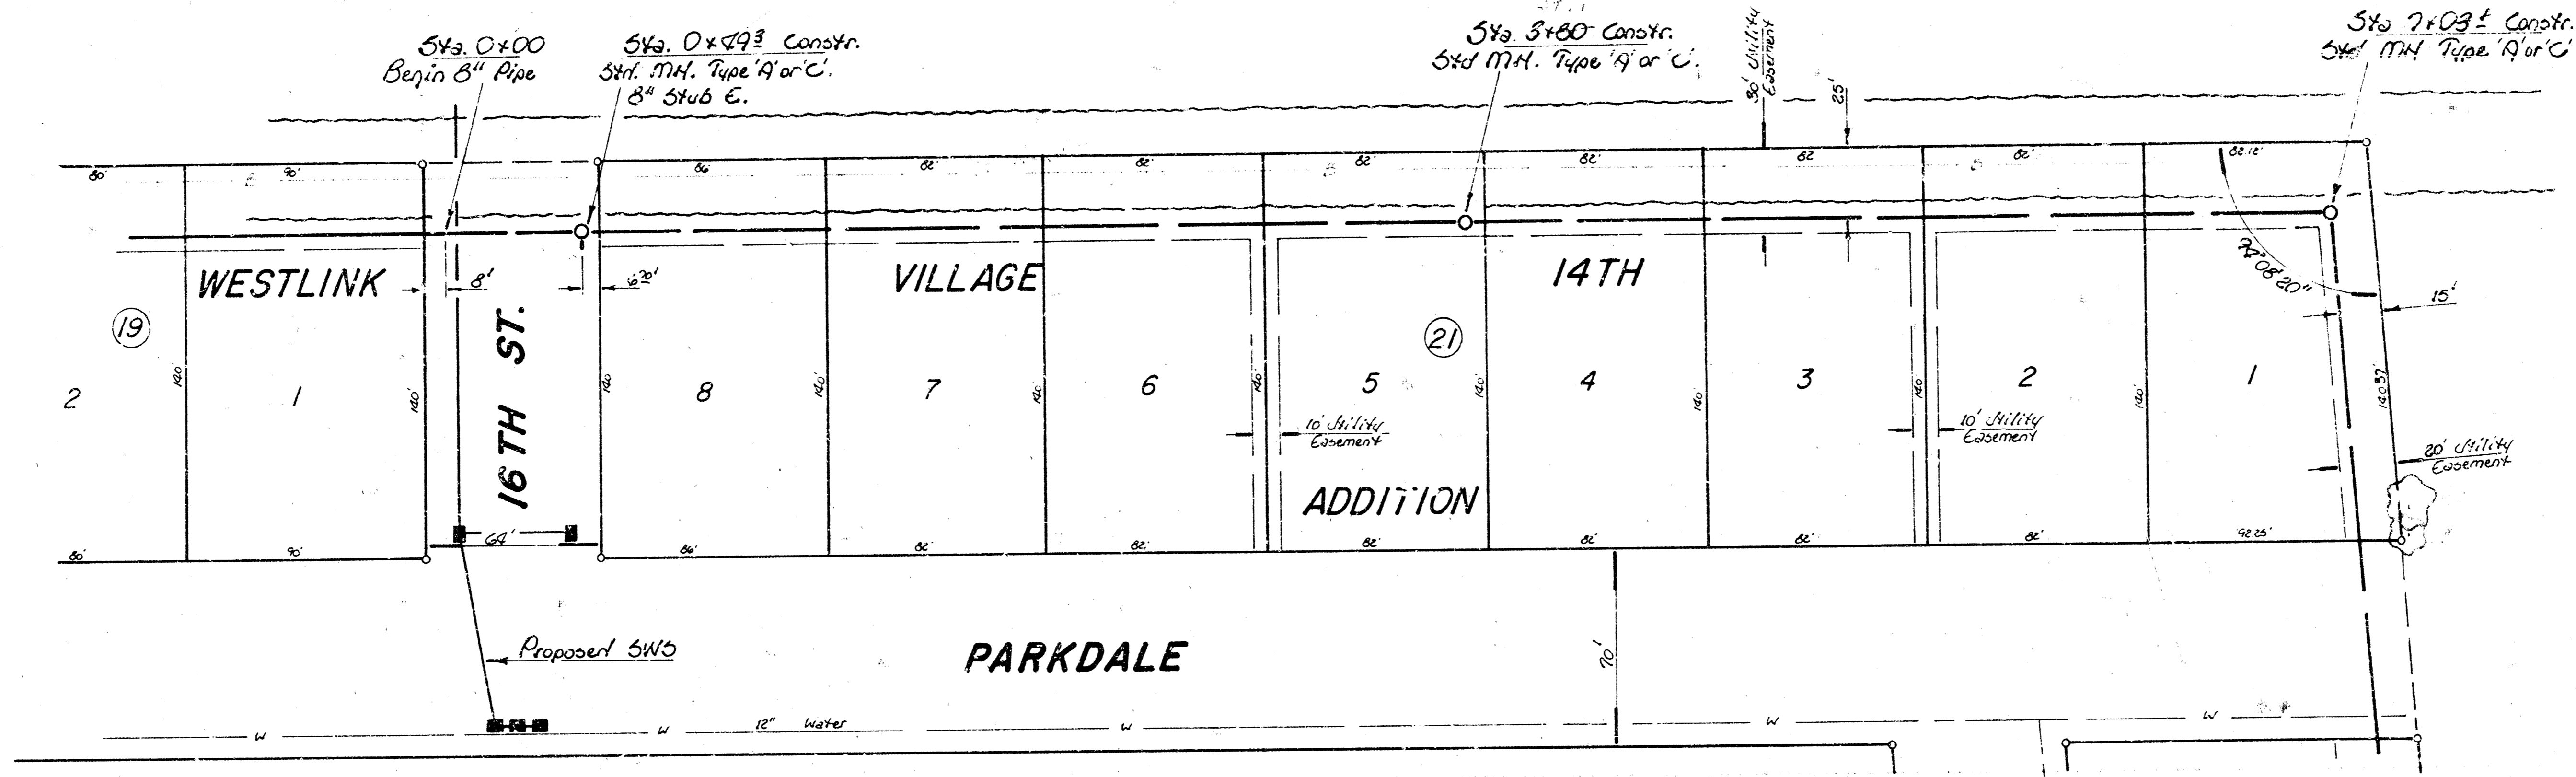

NOTE: FIELD ENGINEER SHALL SET TOPS OF MANHOLES TO MATCH PROPOSED FINISHED GRADE AS DETERMINED BY THE DEVELOPER.

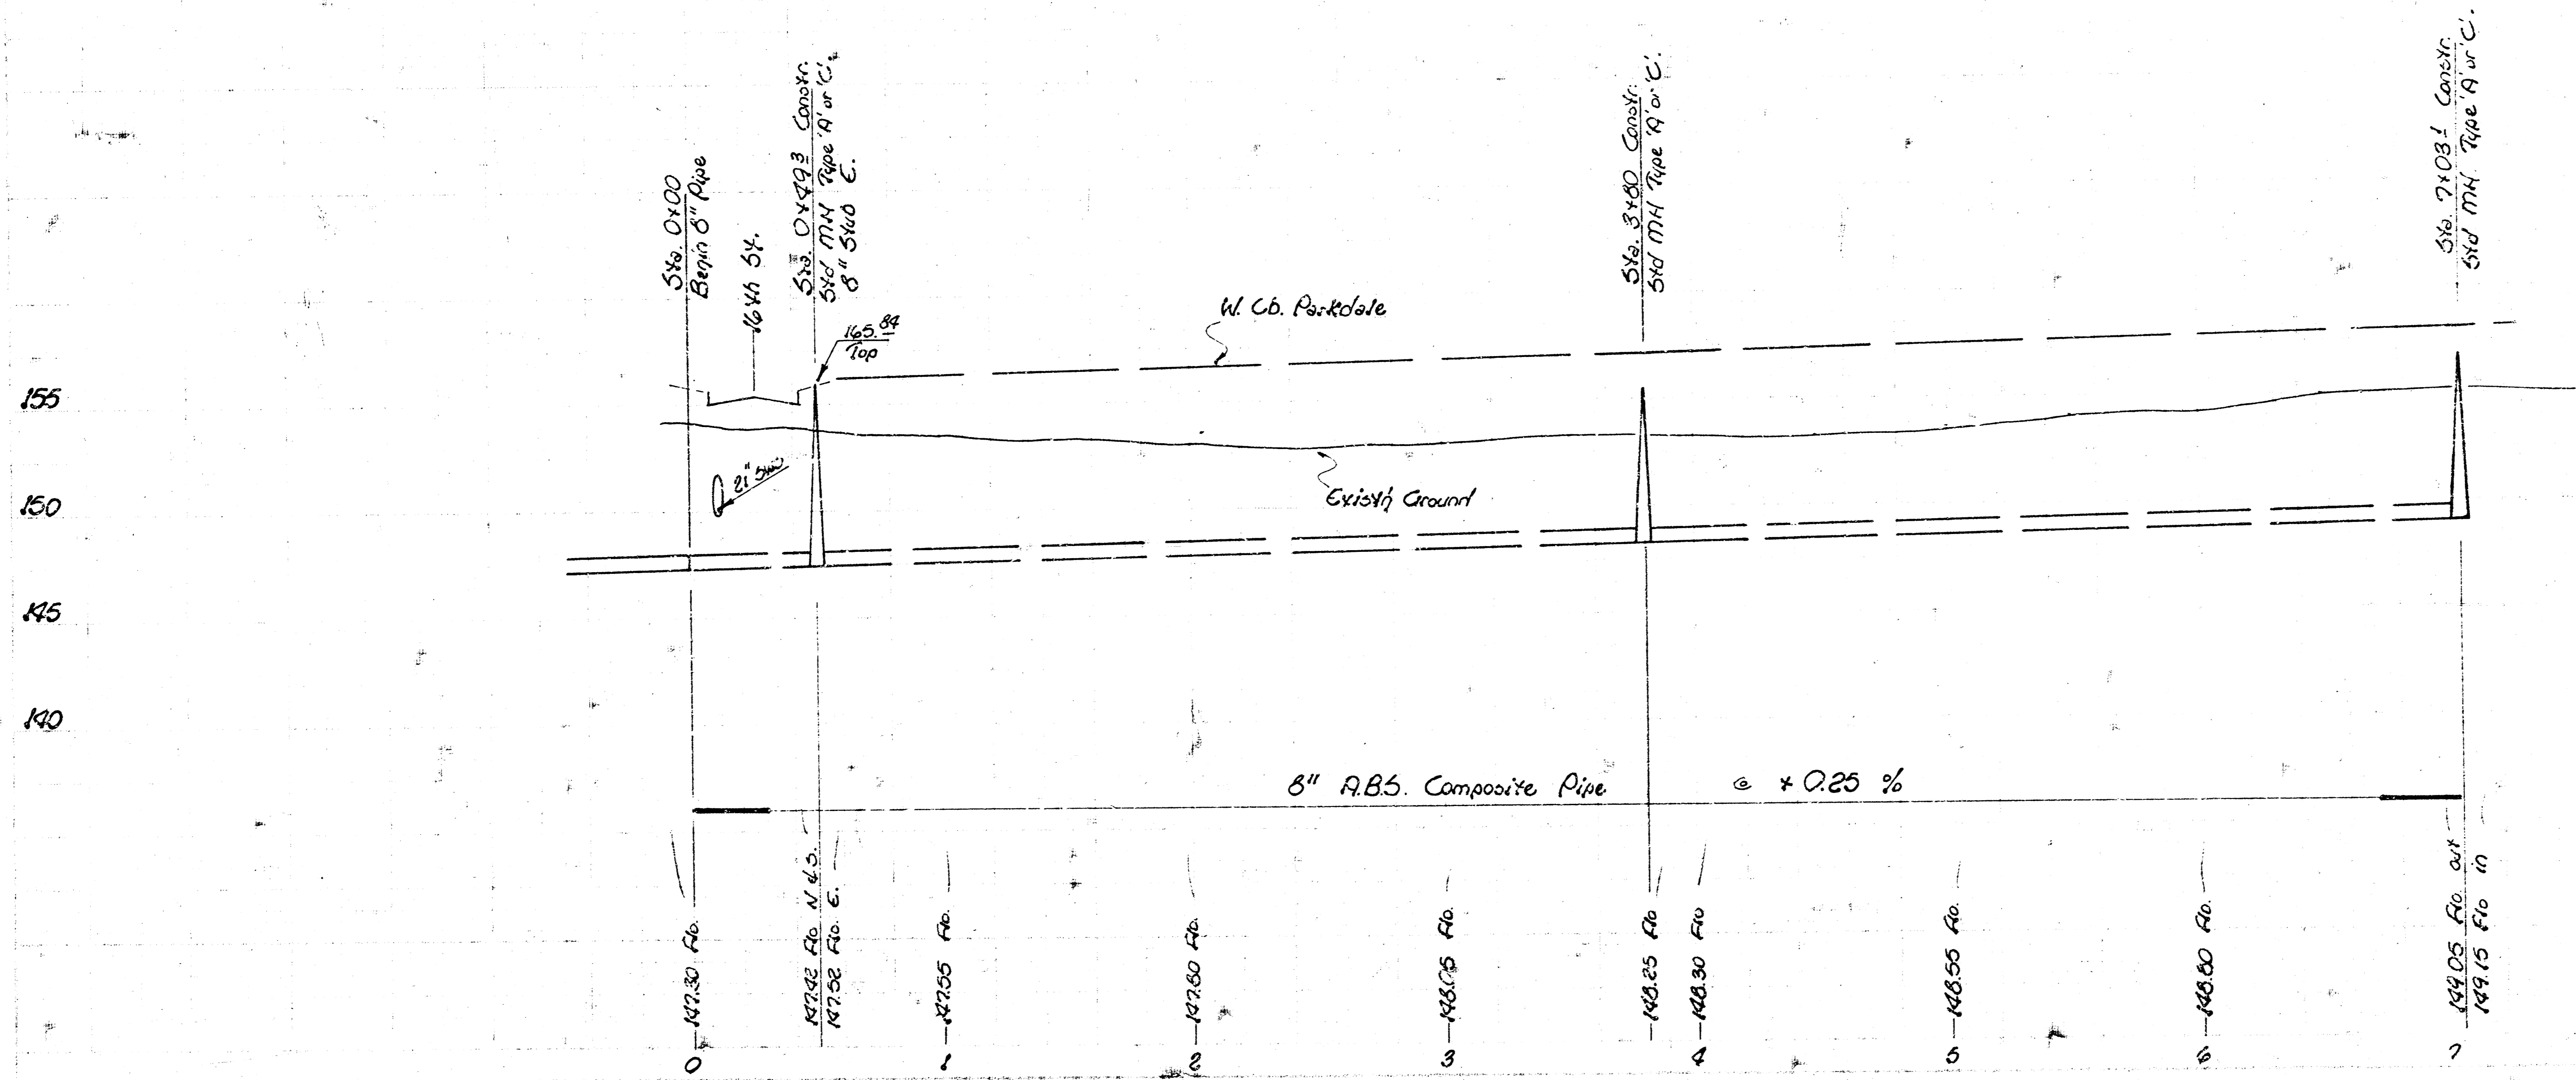

Lat. 107  
 Southwest Interceptor  
 City of Wichita, KS.  
 R. W. Linn City Engineer  
 Project No. 416-76-245-80377-000-000-001  
 Date \_\_\_\_\_

FILMED FROM THE BEST AVAILABLE COPY.....

