

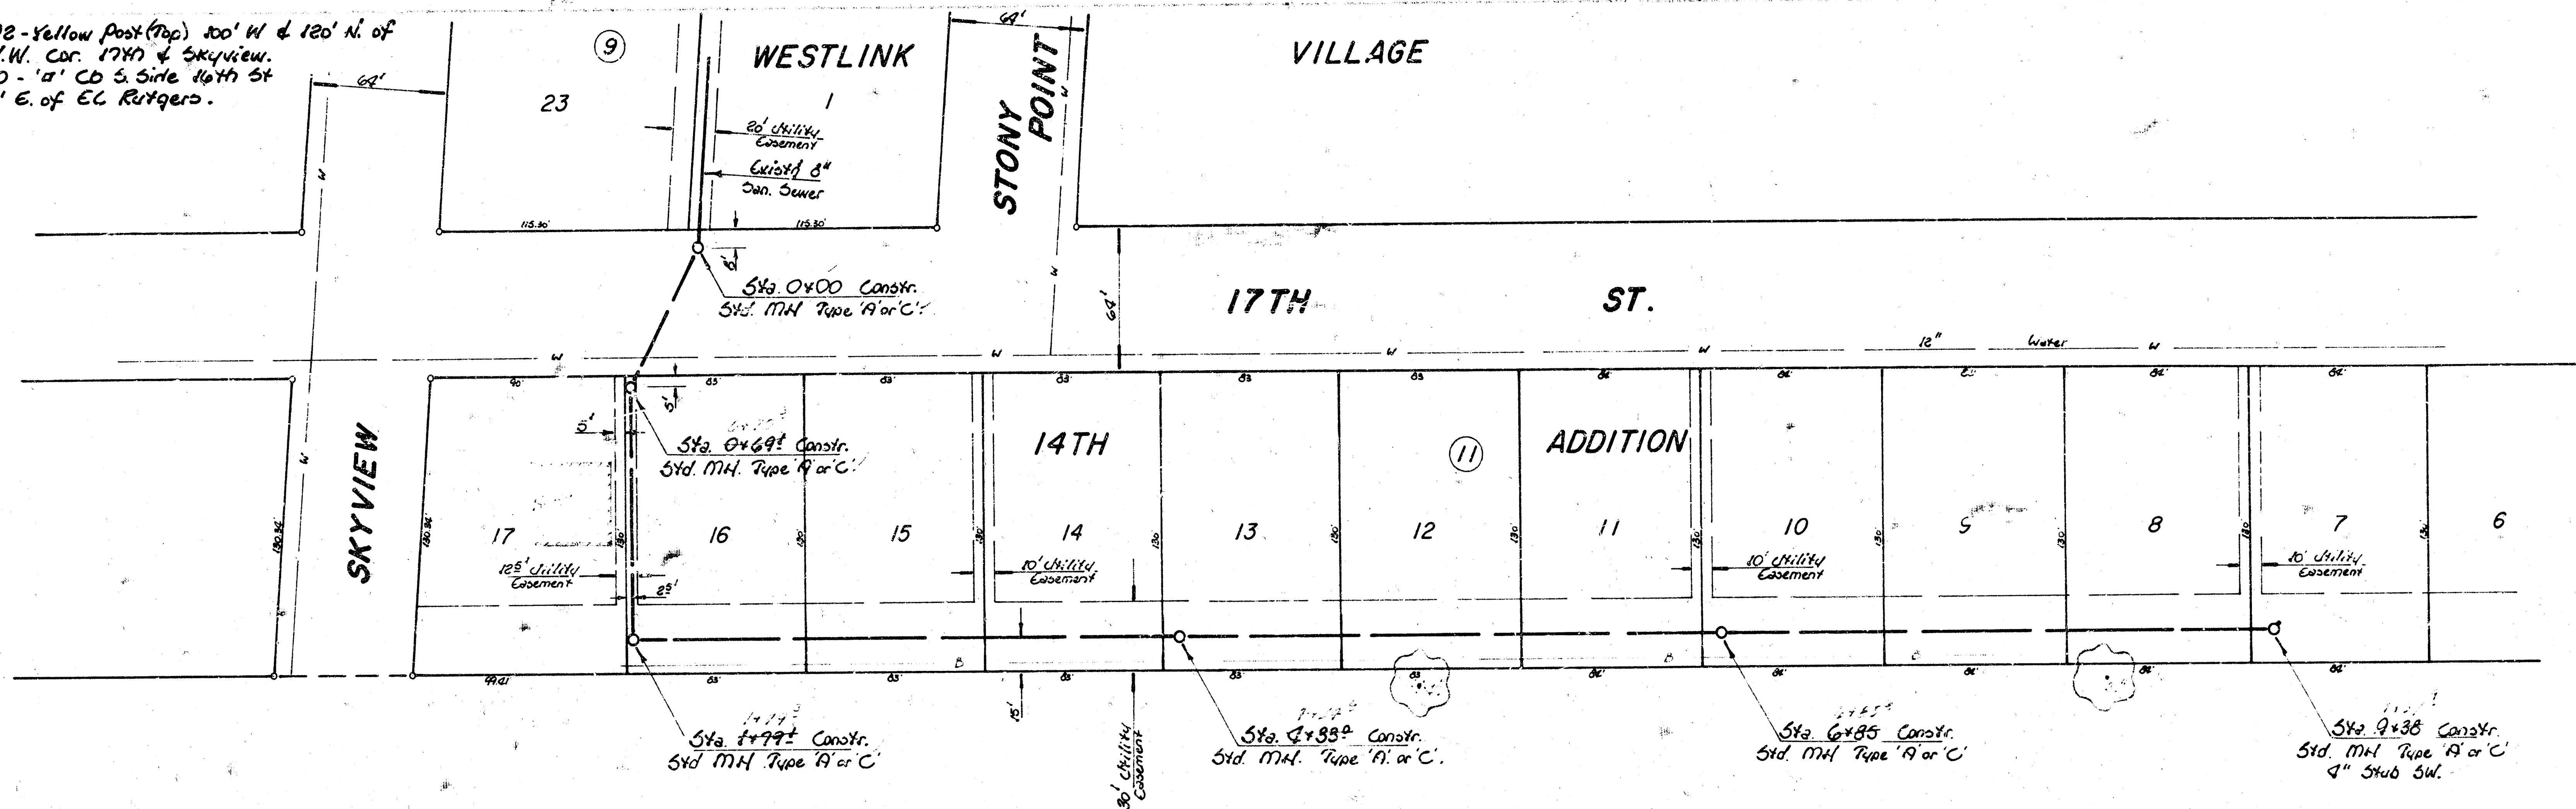


B.M. 163.92 - Yellow Post (Top) 100' W. & 120' N. of
N.W. Cor. 17th & Skyview.
B.M. 162.40 - "a" C.B. 5. Side 16th St
20' E. of E.C. Rutgers.

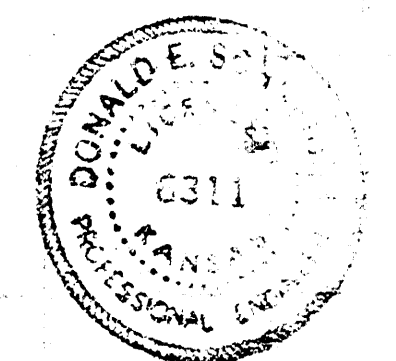

NOTE: TOPS OF MANHOLES SHALL BE SET TO MATCH PROPOSED FINISHED
GRADE AS DETERMINED BY DEVELOPER.

Scale:
Plan 1" = 40'
Profile 1" = 40' Hor.
1" = 5' Vert.

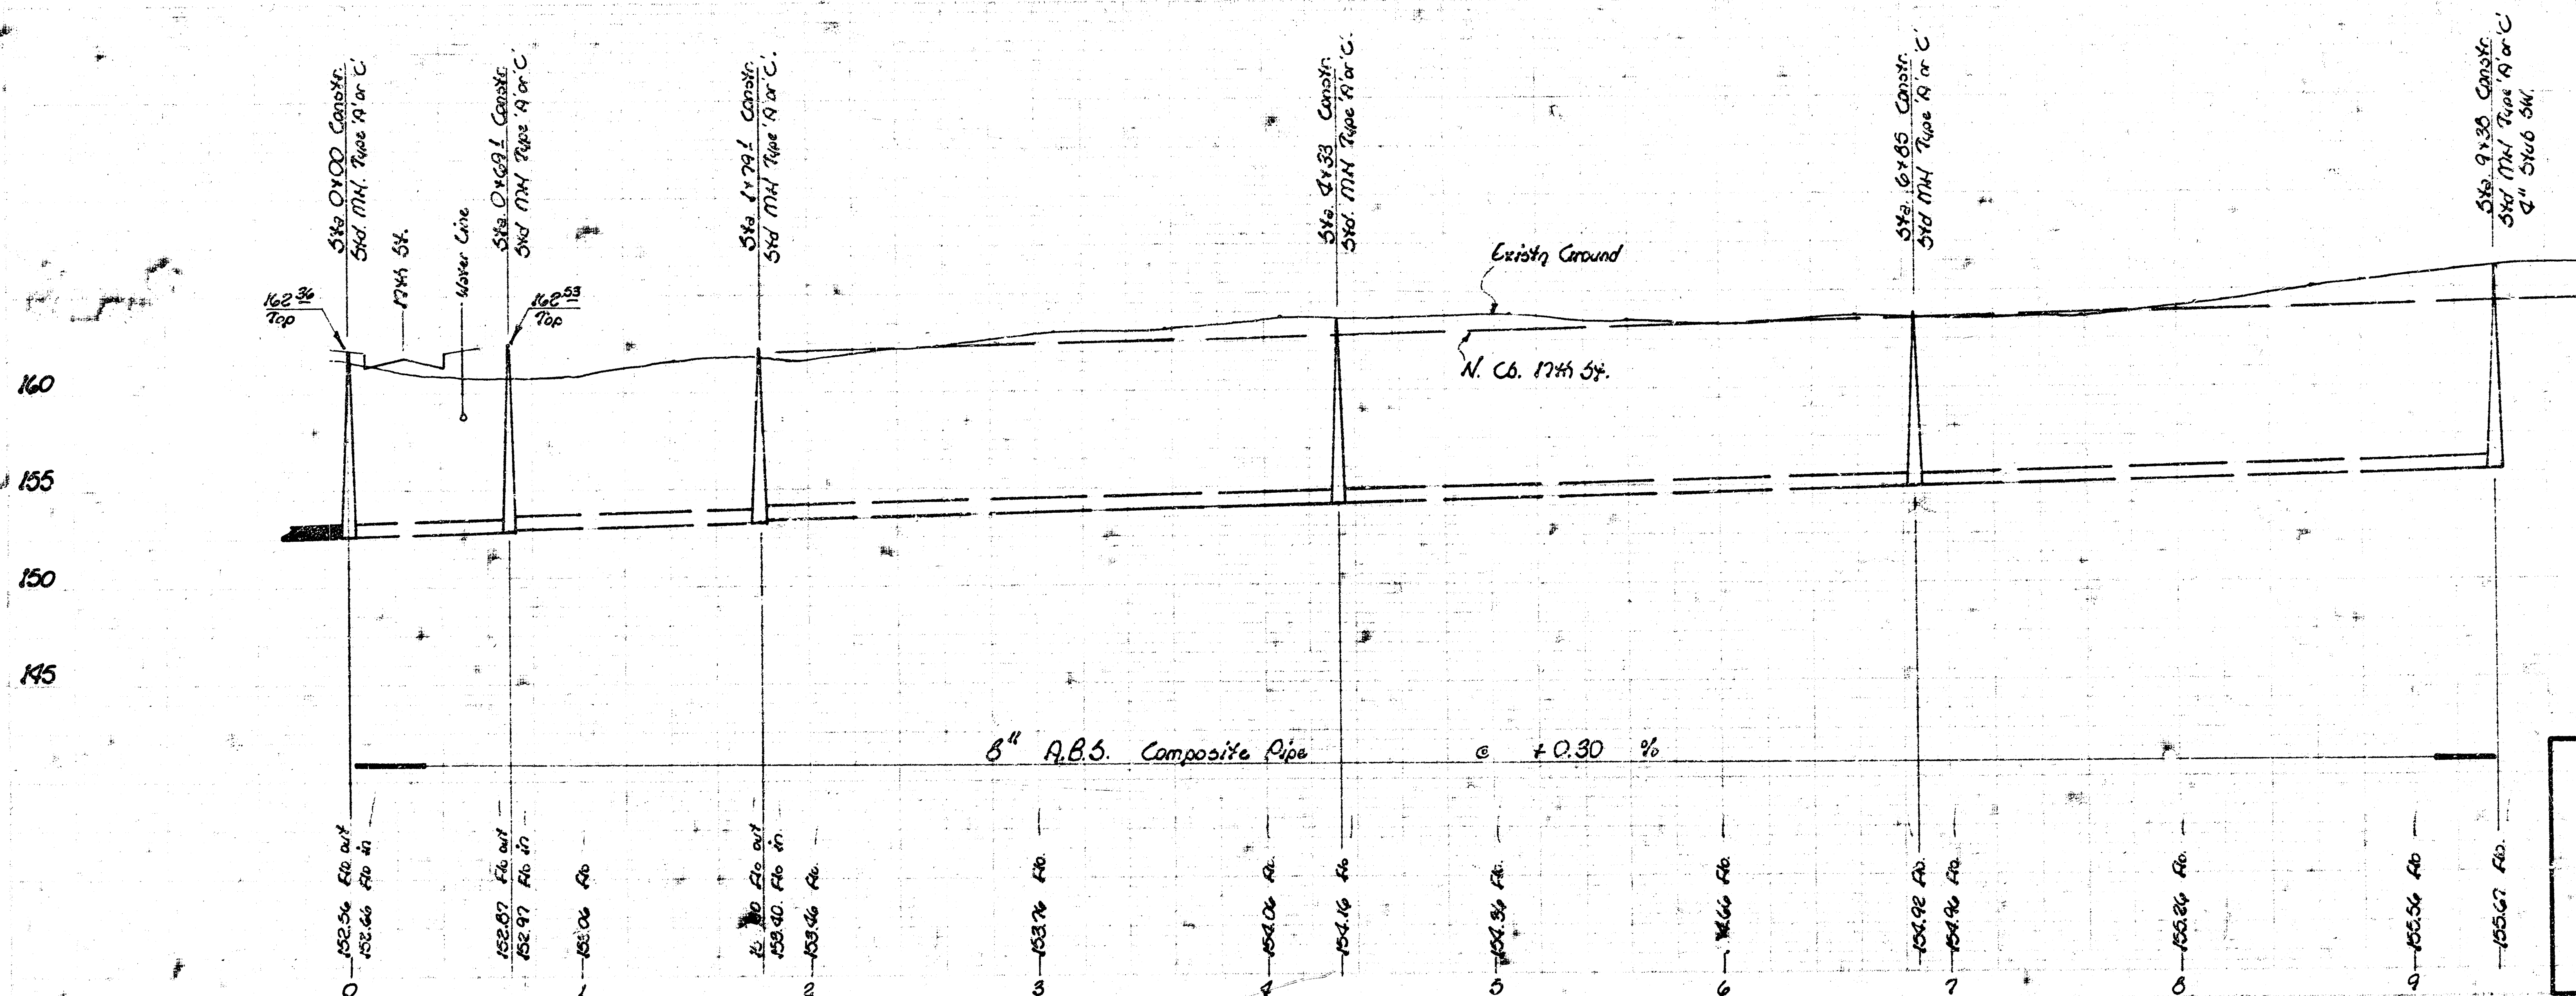

Lat. 109
Southwest Interceptor
City of Wichita, KS.
R. W. Linn City Engineer
Project No.
468-76-245-80380-000-001
Date