

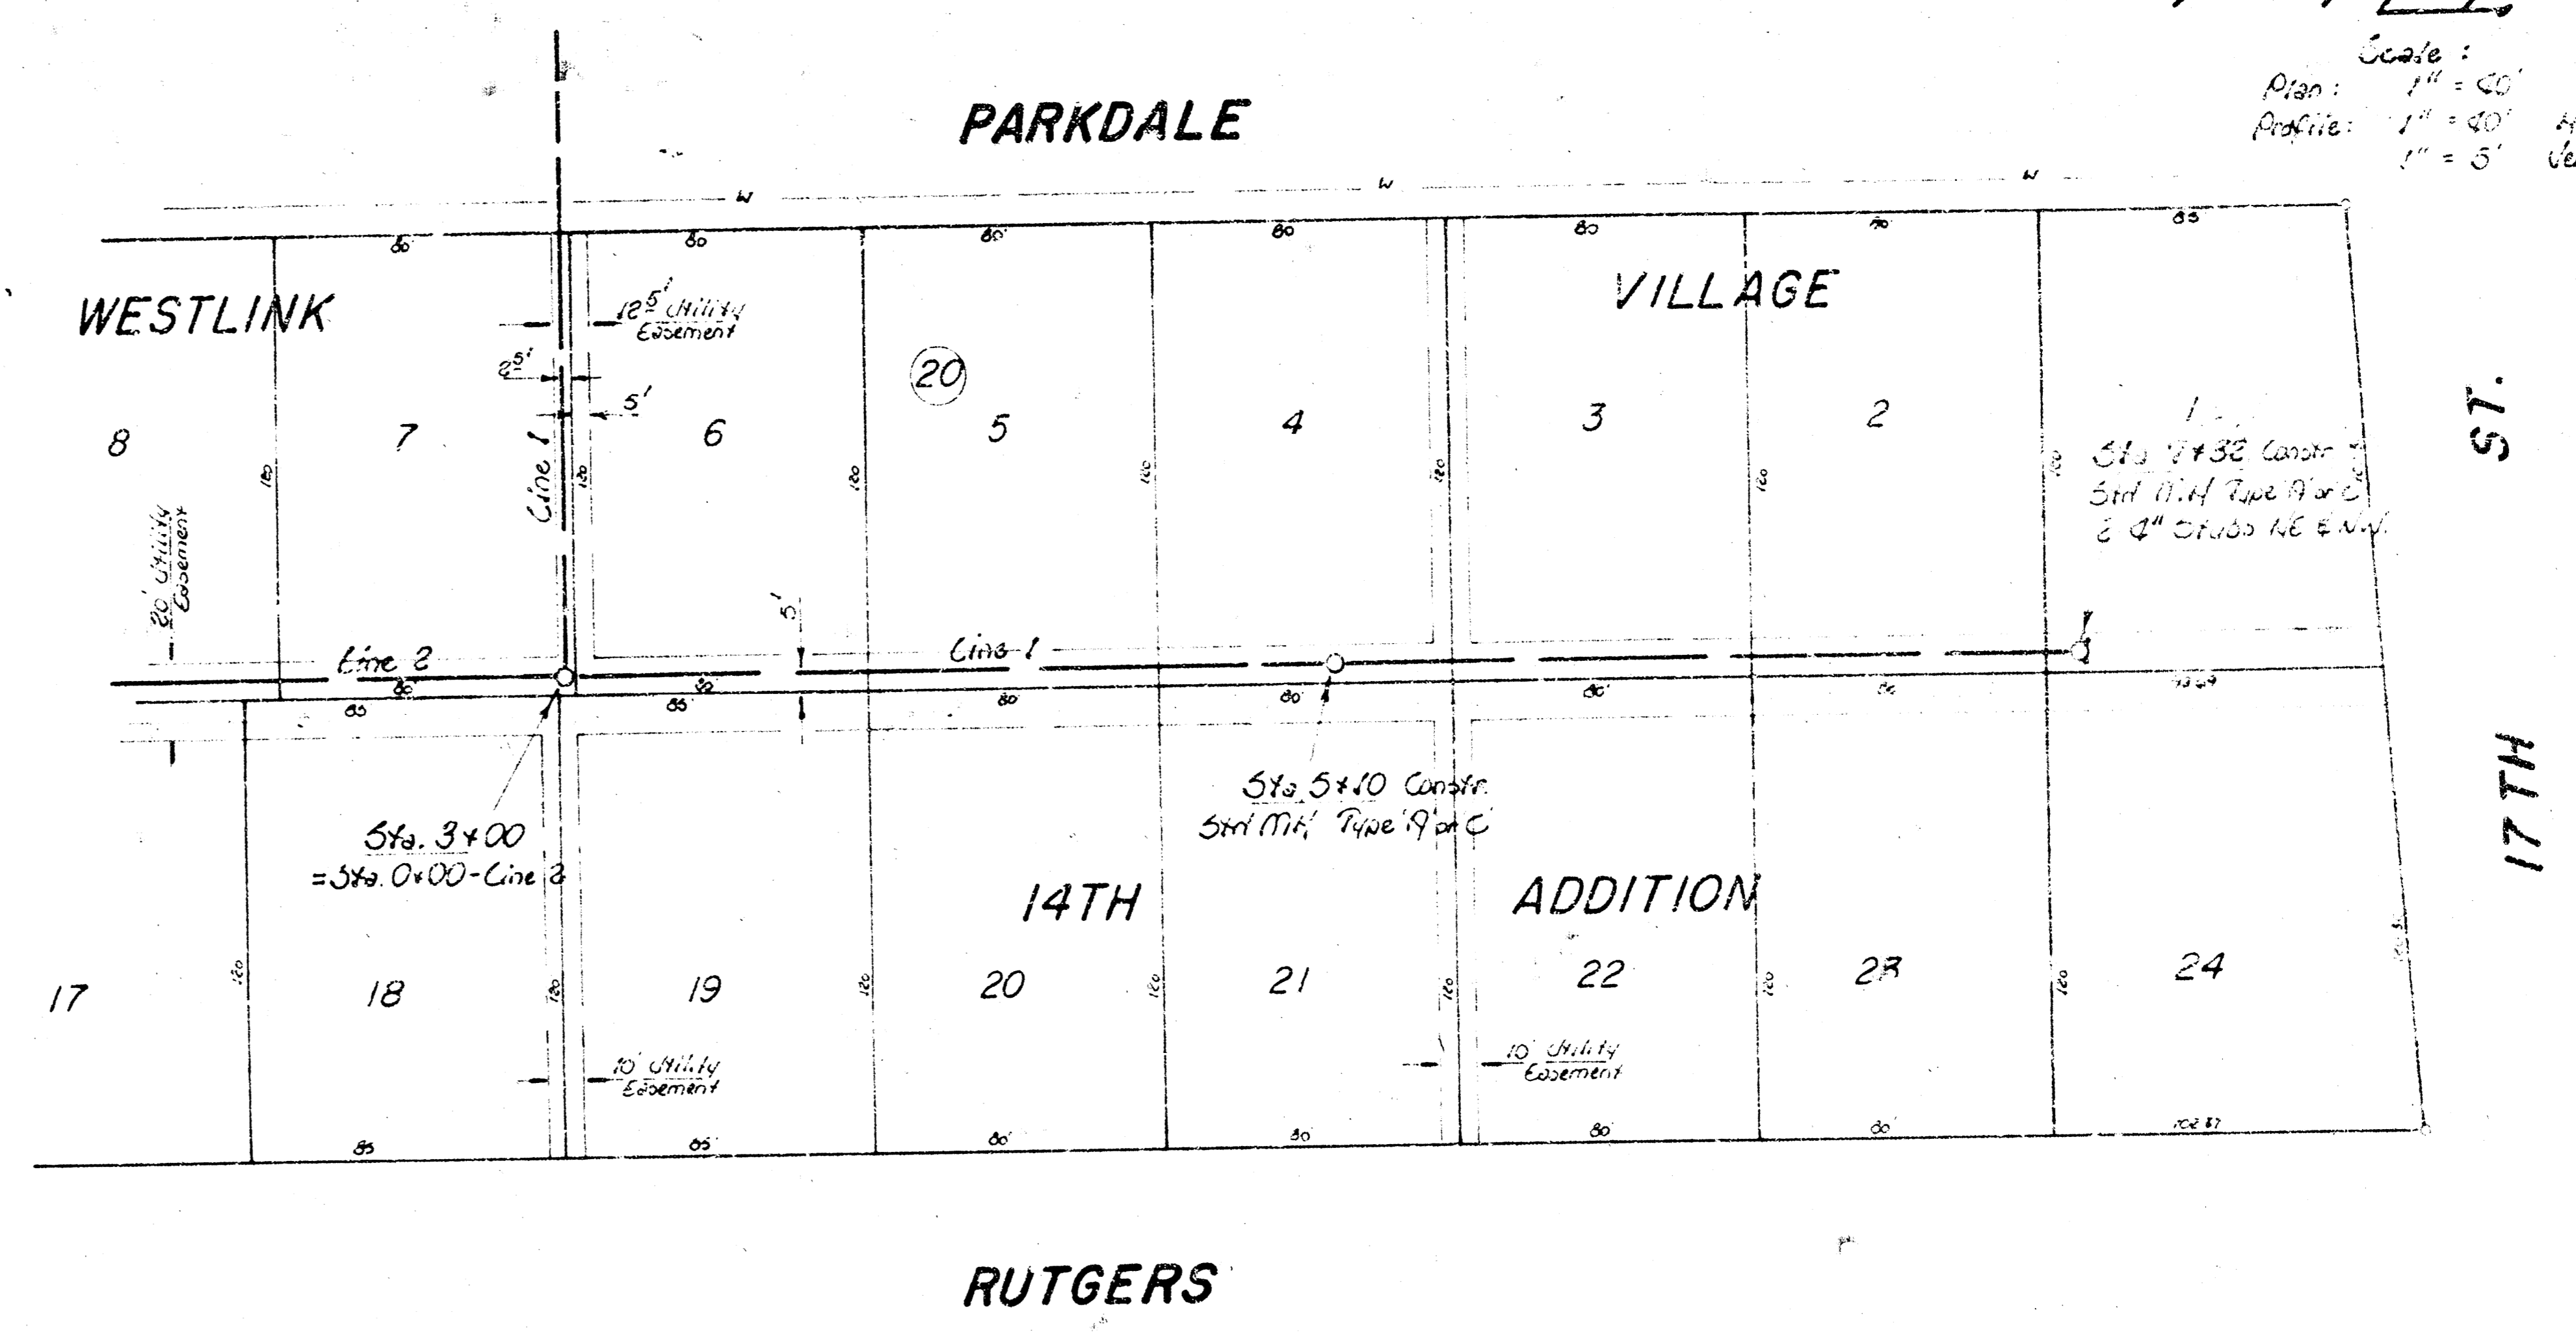


Scale:
Plan: 1" = 60'
Profile: 1" = 40' Hor
1" = 5' Vert.

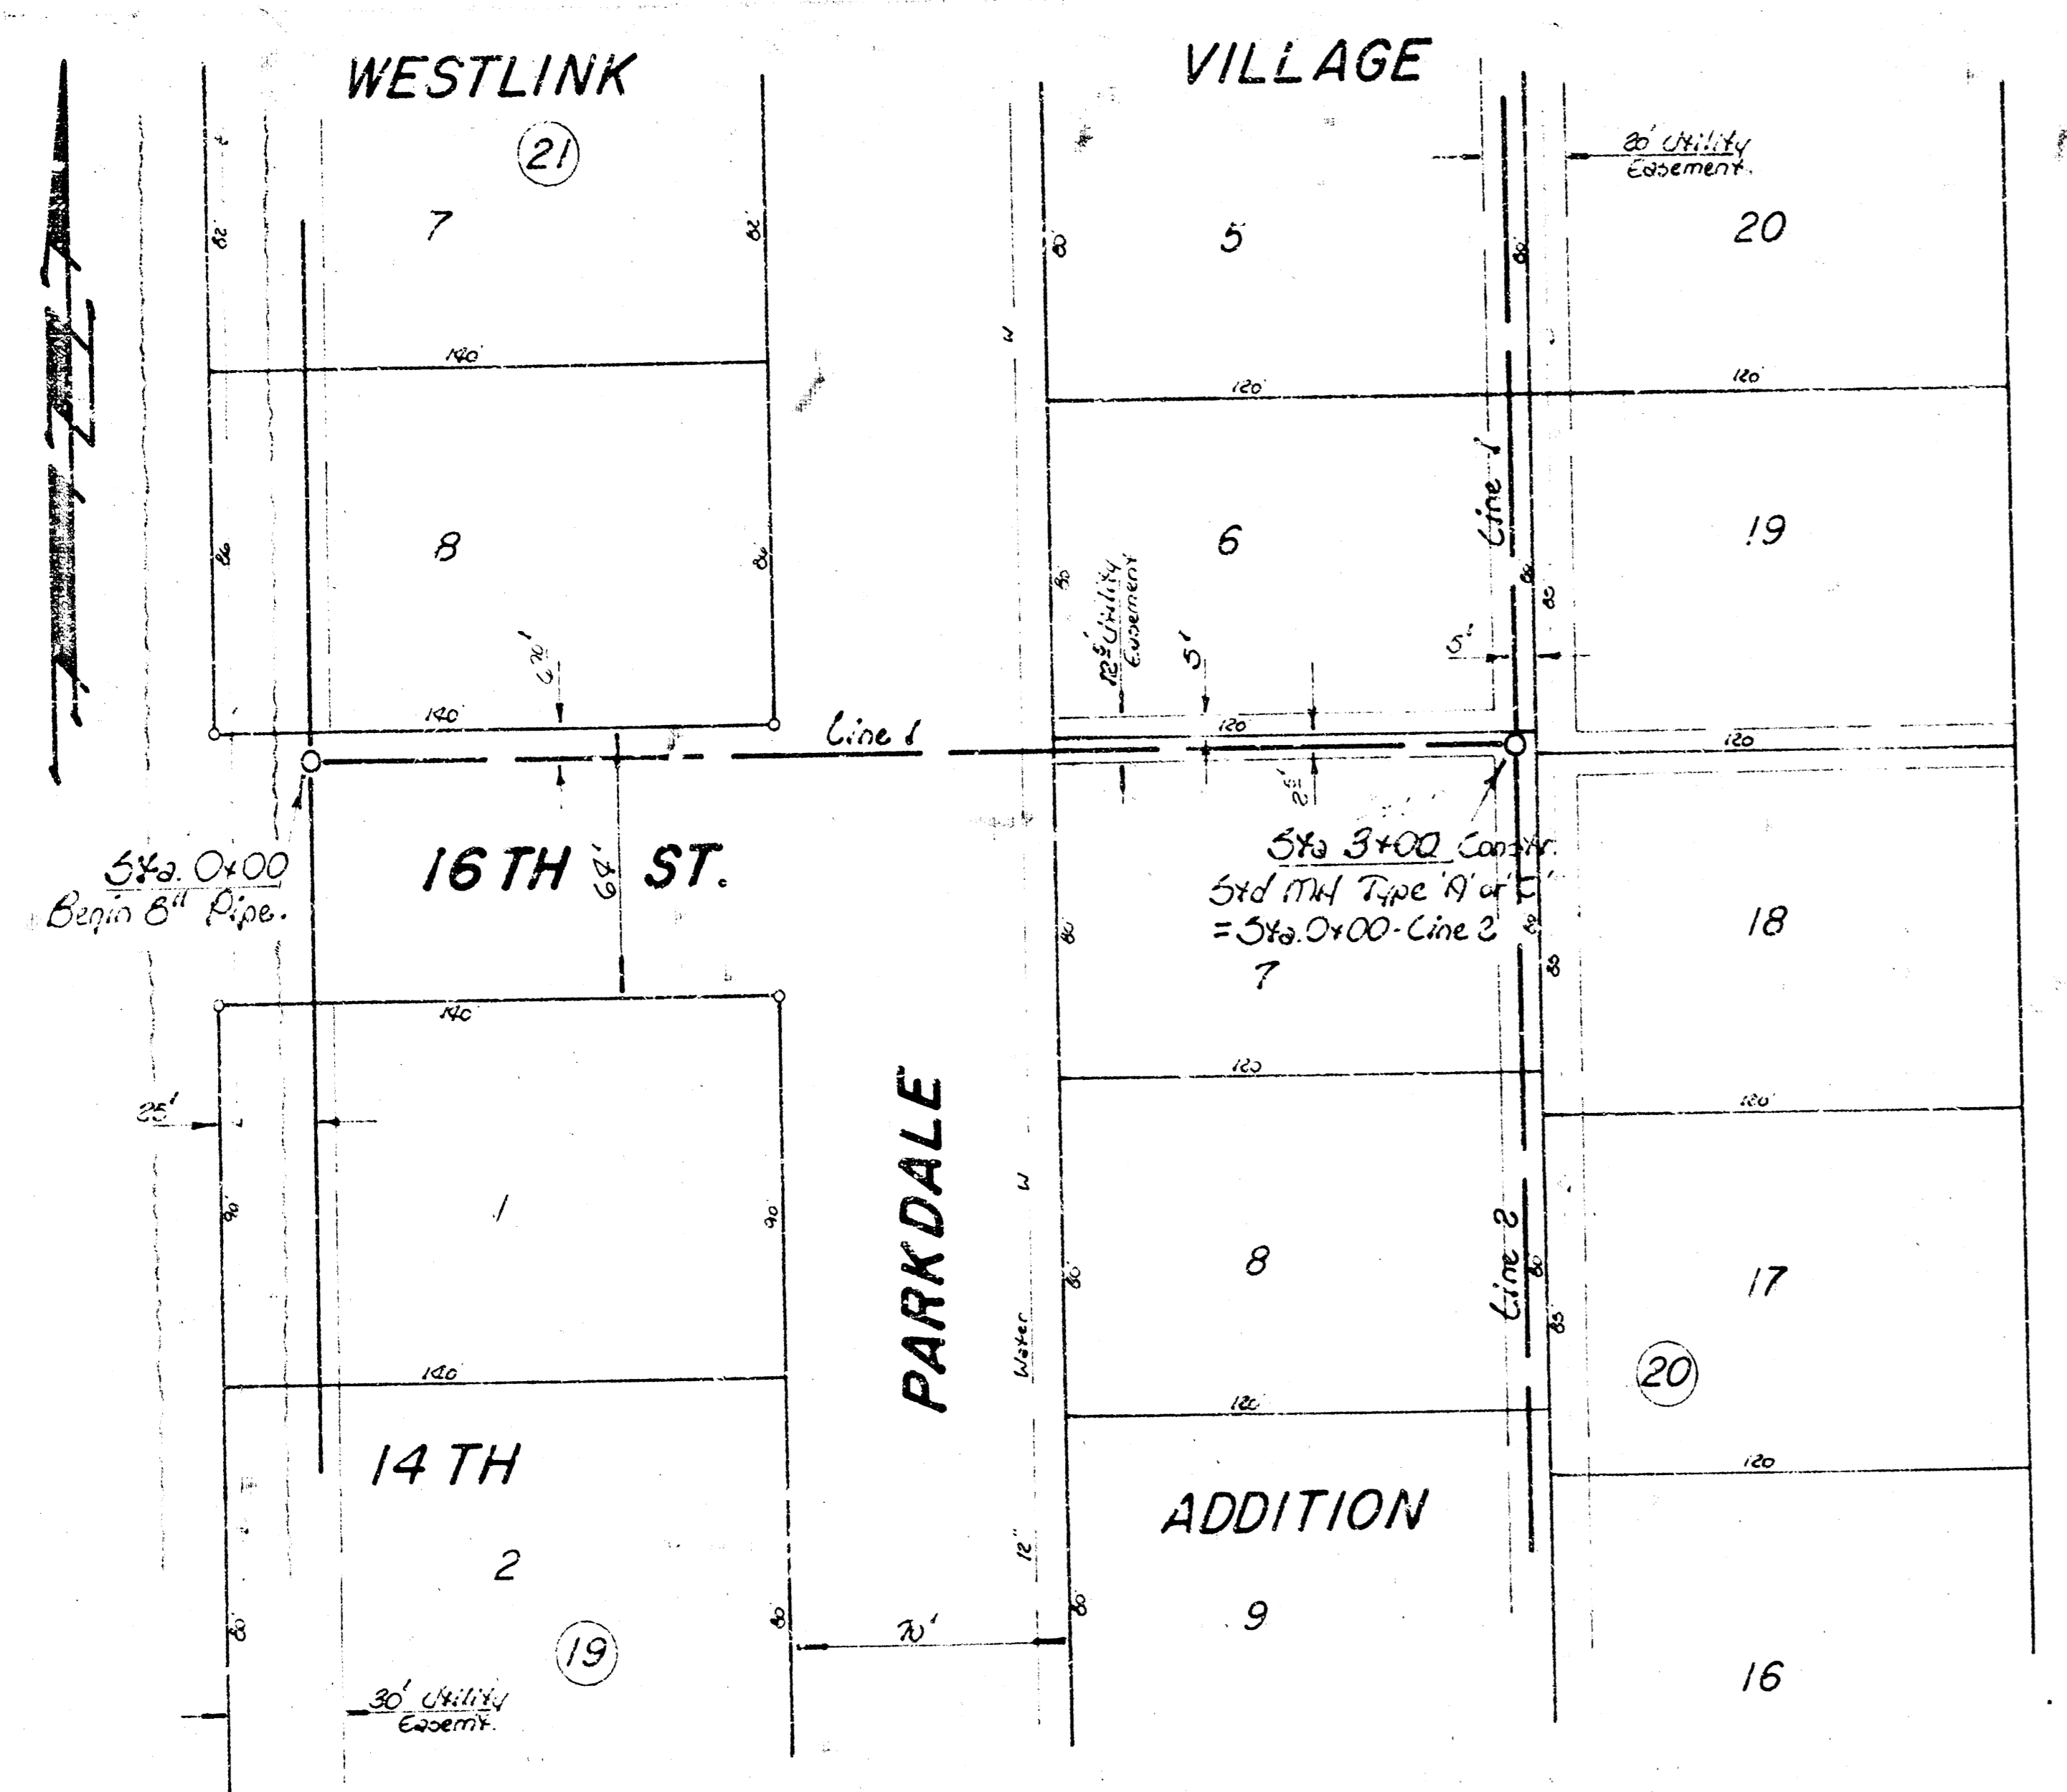

NOTE: FIELD ENGINEER SHALL SET TOPS OF MANHOLES TO MATCH PROPOSED FINISHED GRADE AS DETERMINED BY THE DEVELOPER.

B.M. 142.40 'a' Top Co S. Side 14th St. Approx. 20' E. of E.C. Rutgers.
B.M. 155.83 Yellow Post Approx. 20' E. of W.C. of Westlink 14th on S.L. of 14th St.

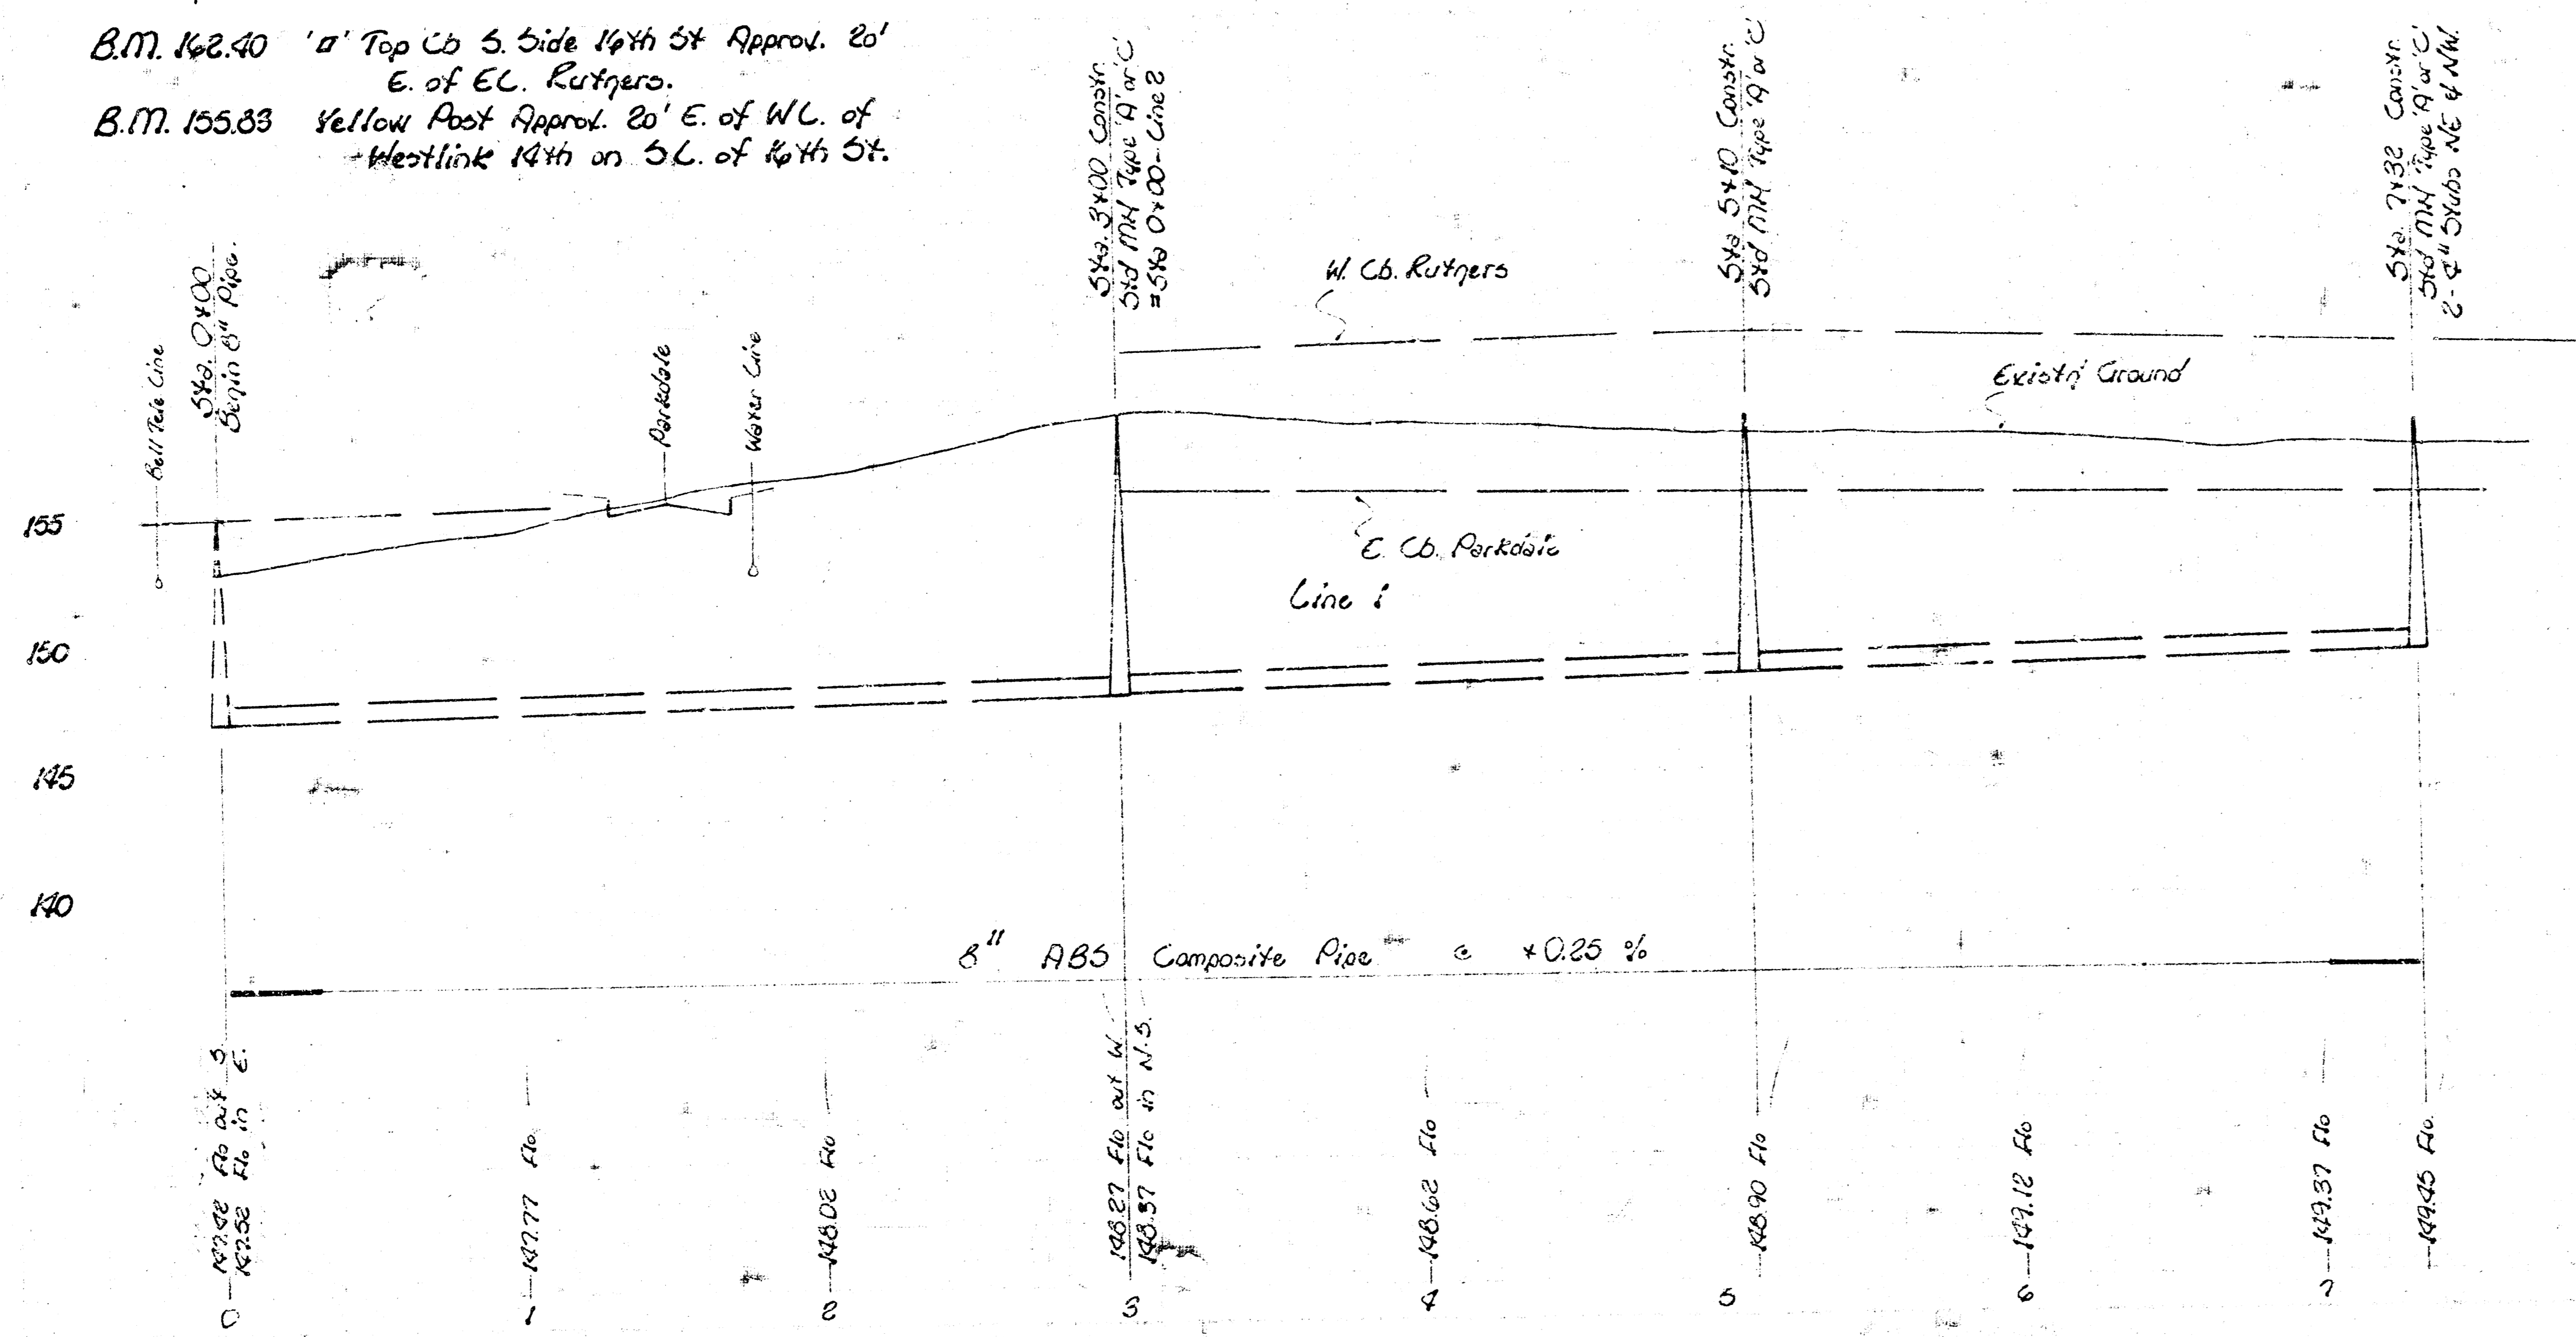

Lot. 110
Southwest Interceptor
City of Wichita, KS
R. W. Linn City Engineer
Project No. 468-76-245-80383-000-000-001
Date -

