

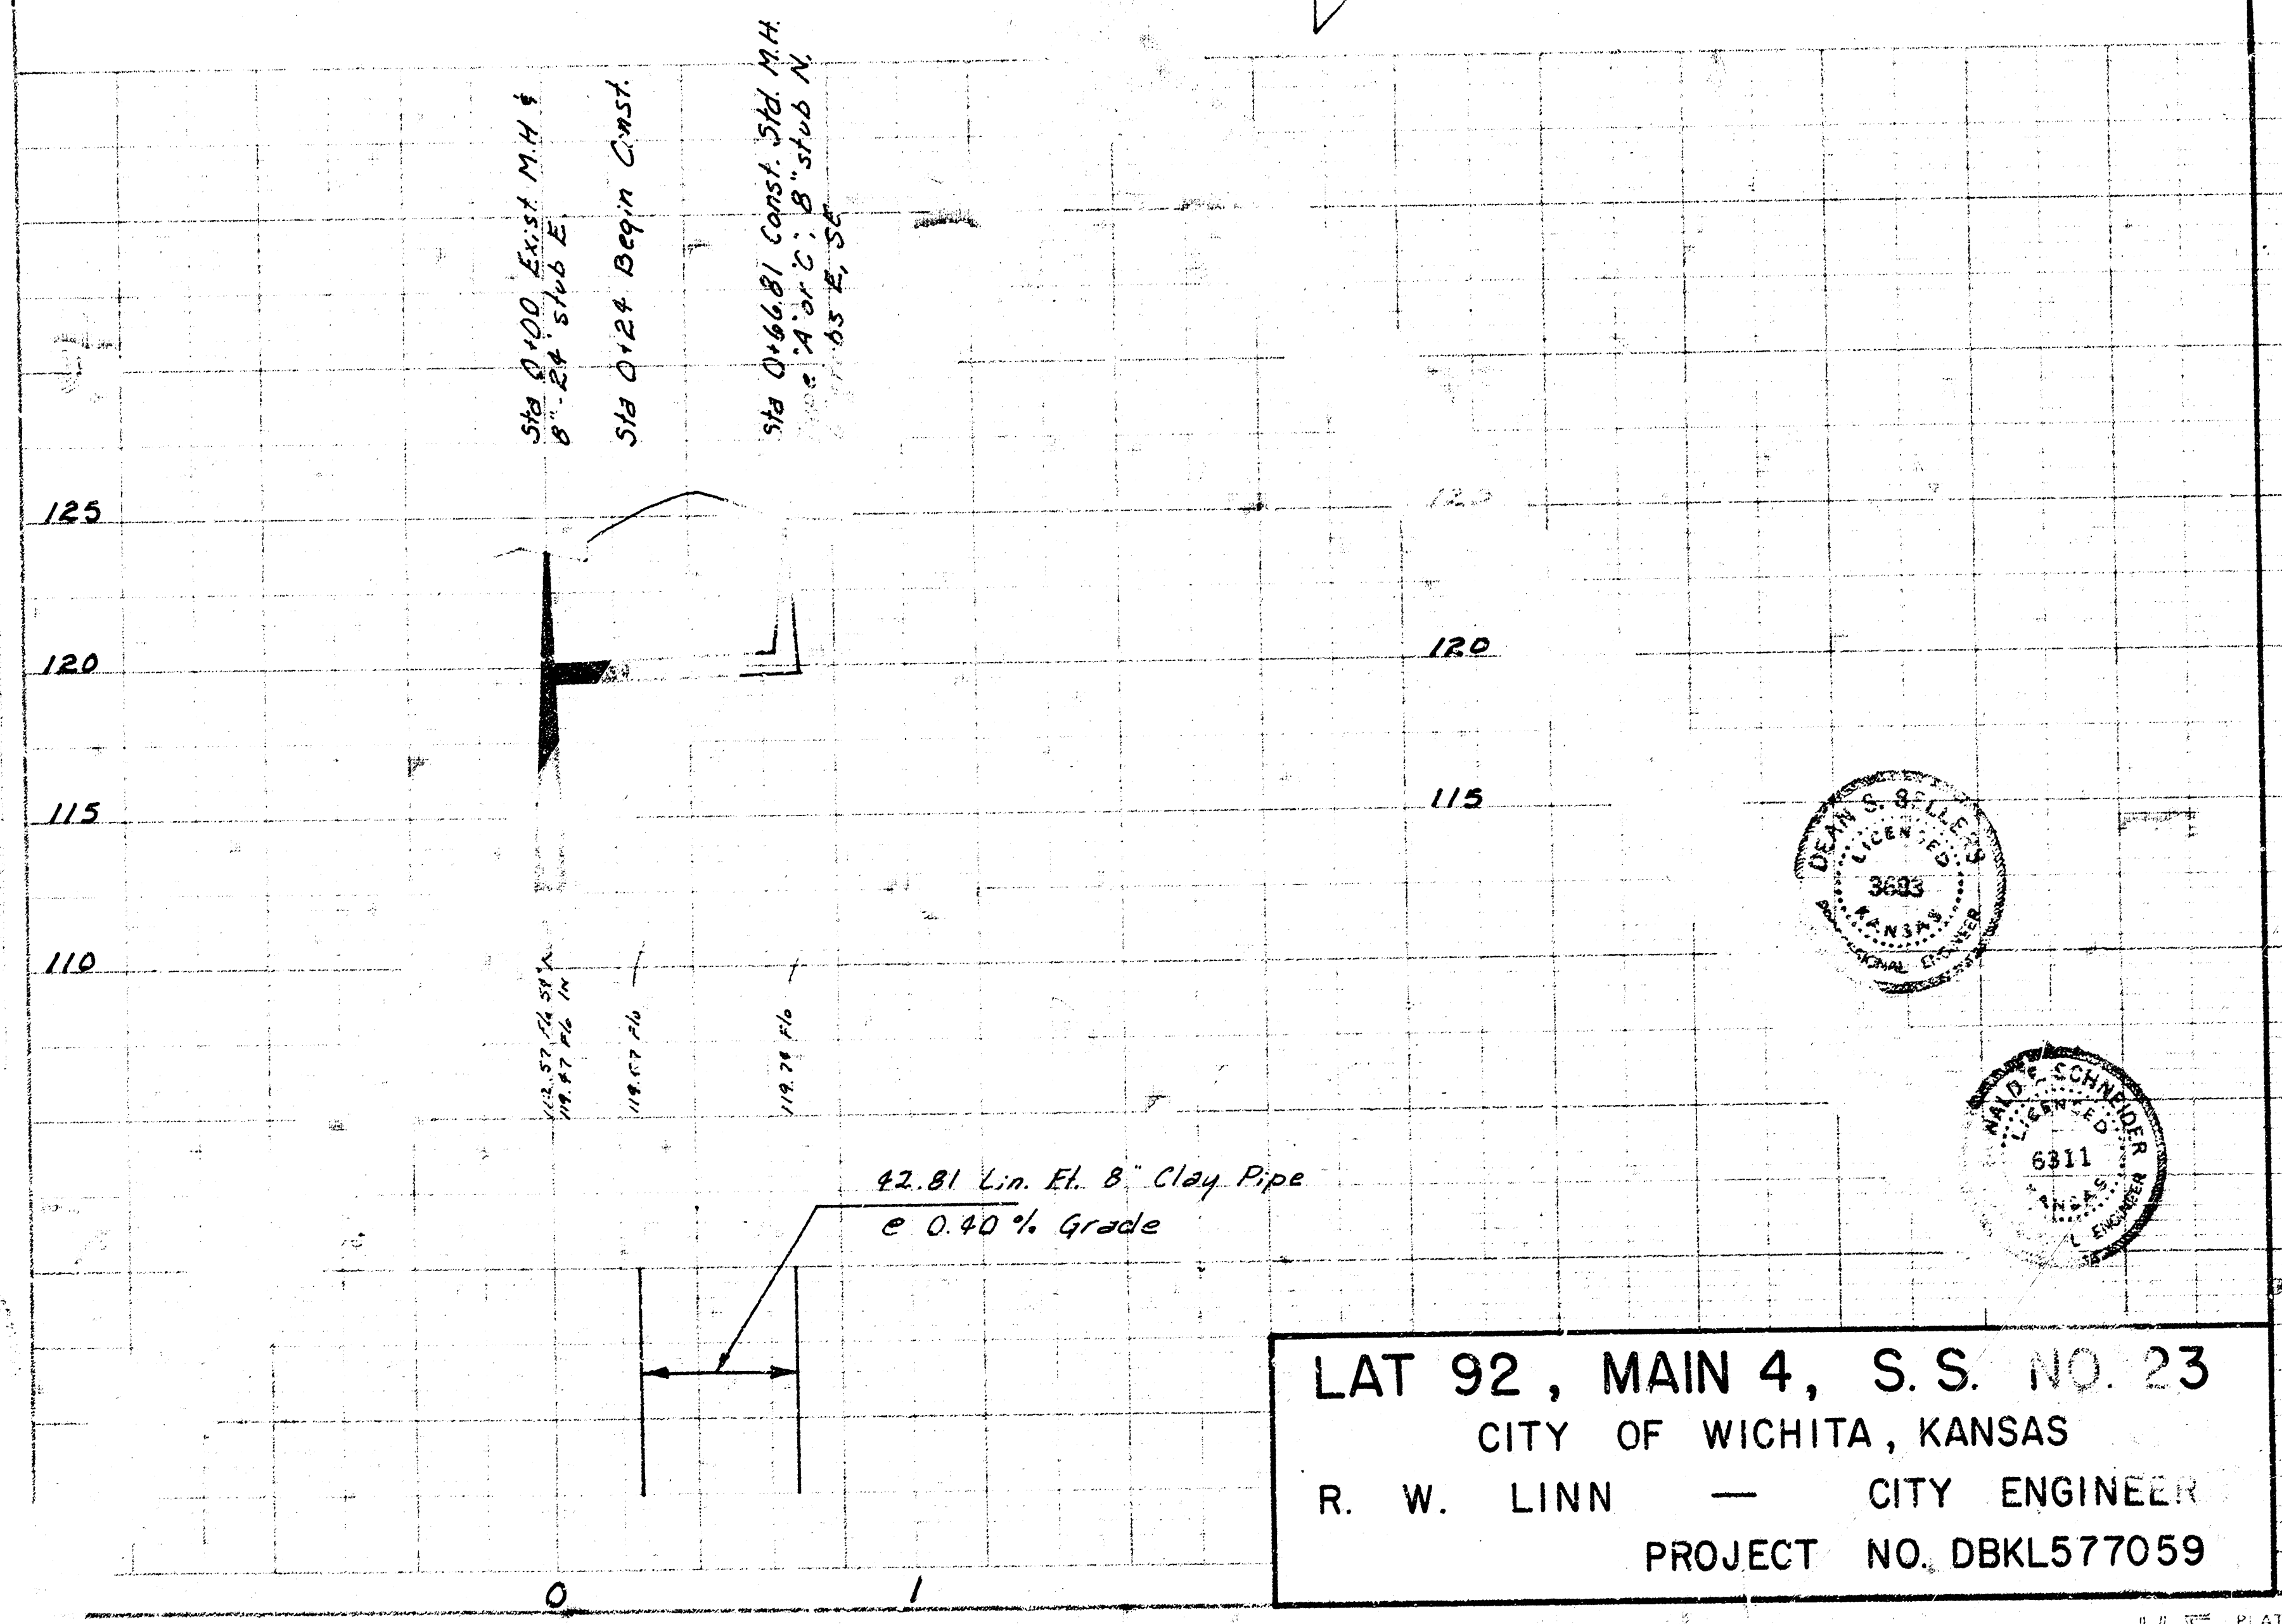
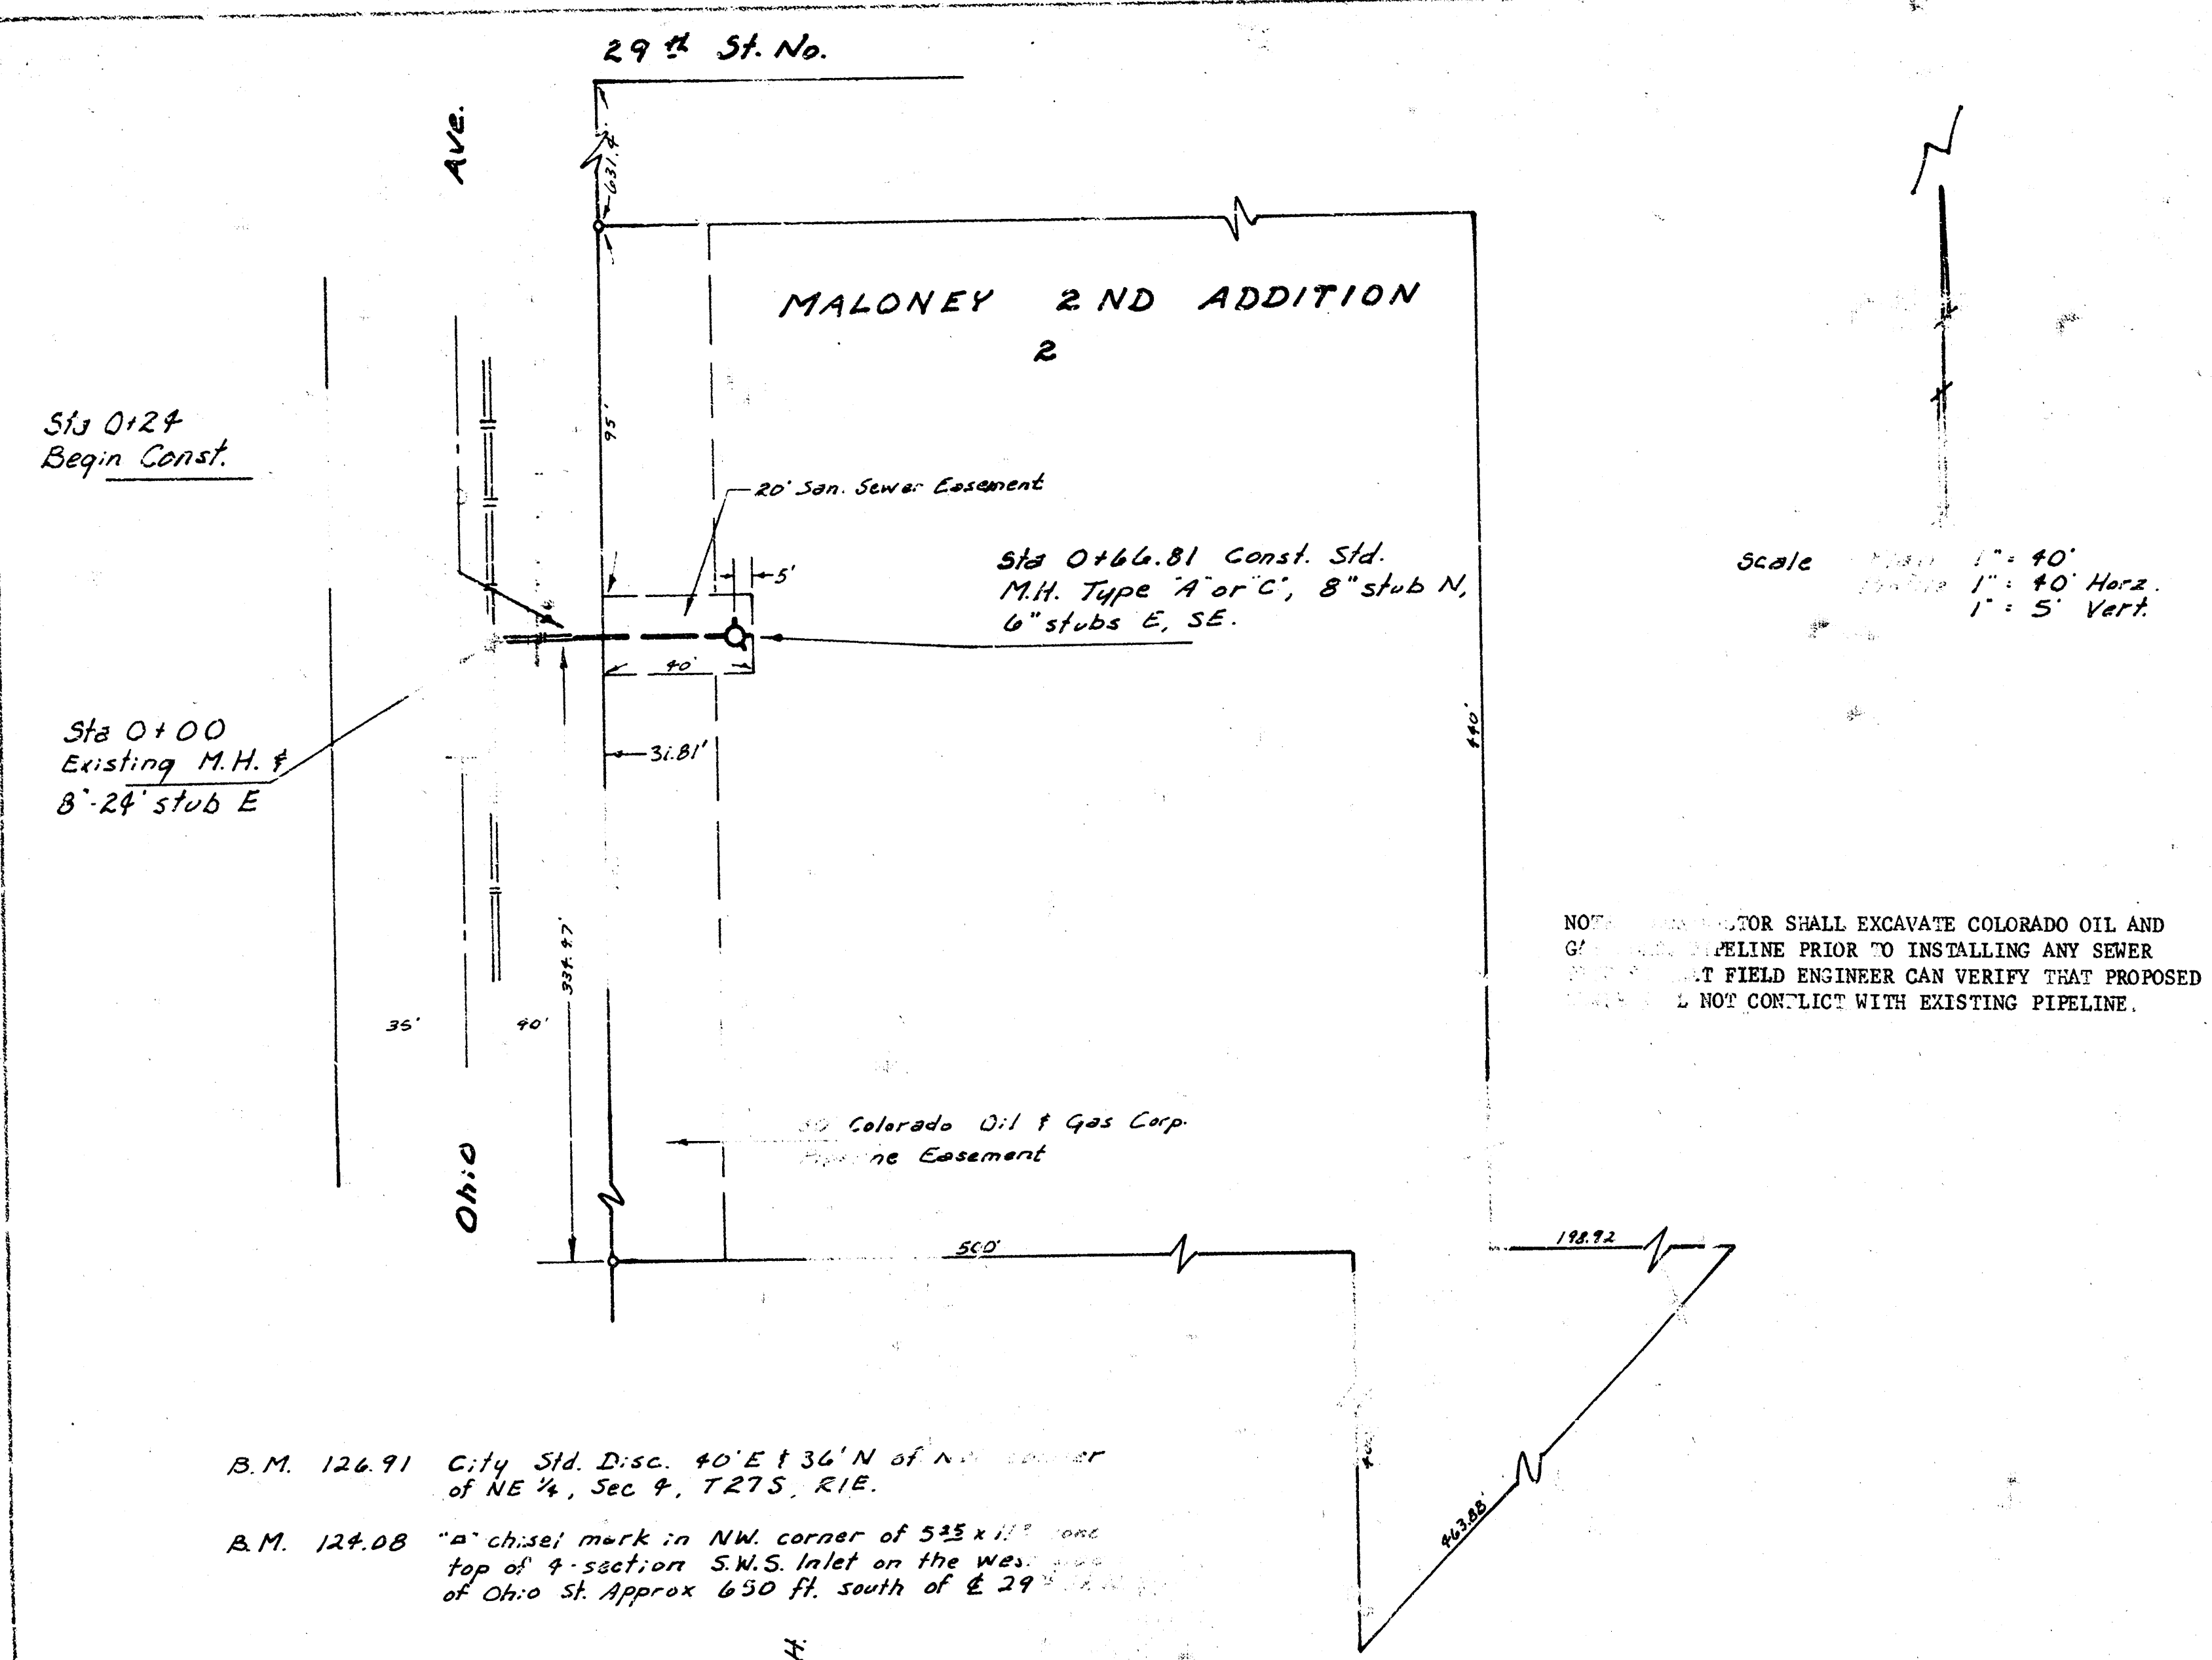


PLAN
 1/2" = 40'
 9/77

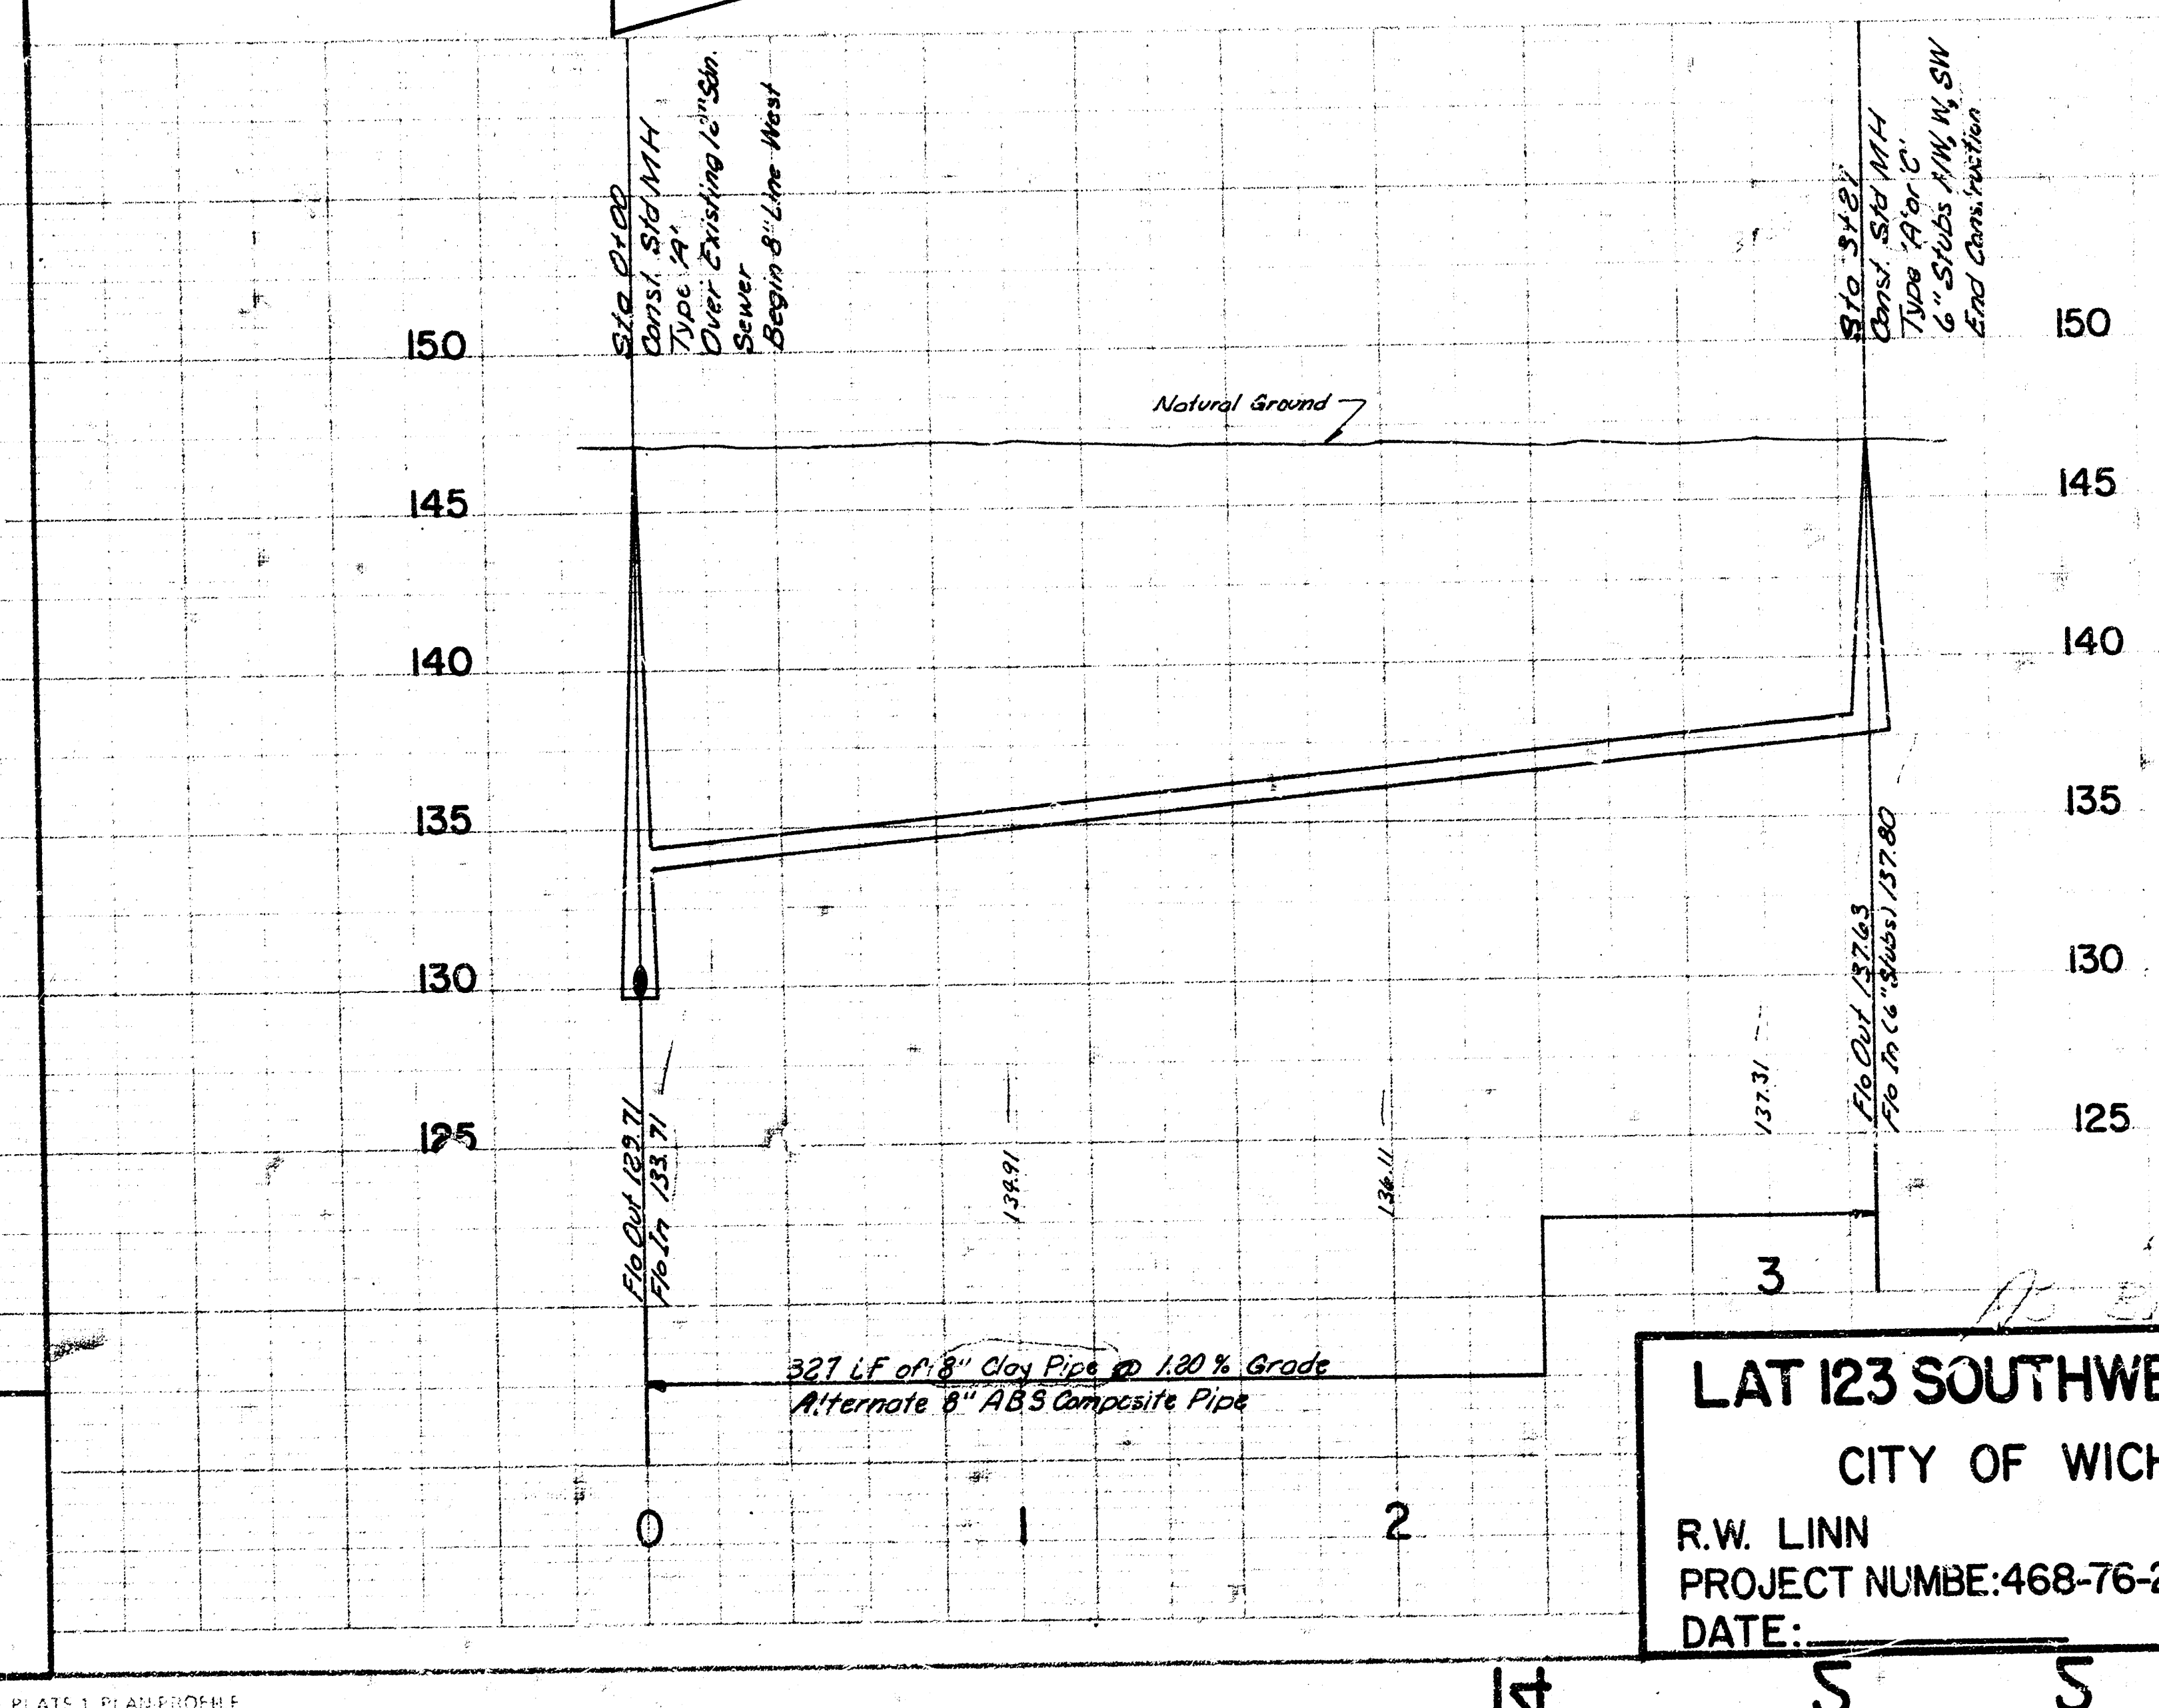


B.M. 149.24 West corner of concrete base to Derby sign on Southeast corner of Ridge Road and 15TH Street.
 B.M. 142.81 42.0 ft. North and 38.5 ft. East of Section Corner of 17TH Street North and Ridge Road.

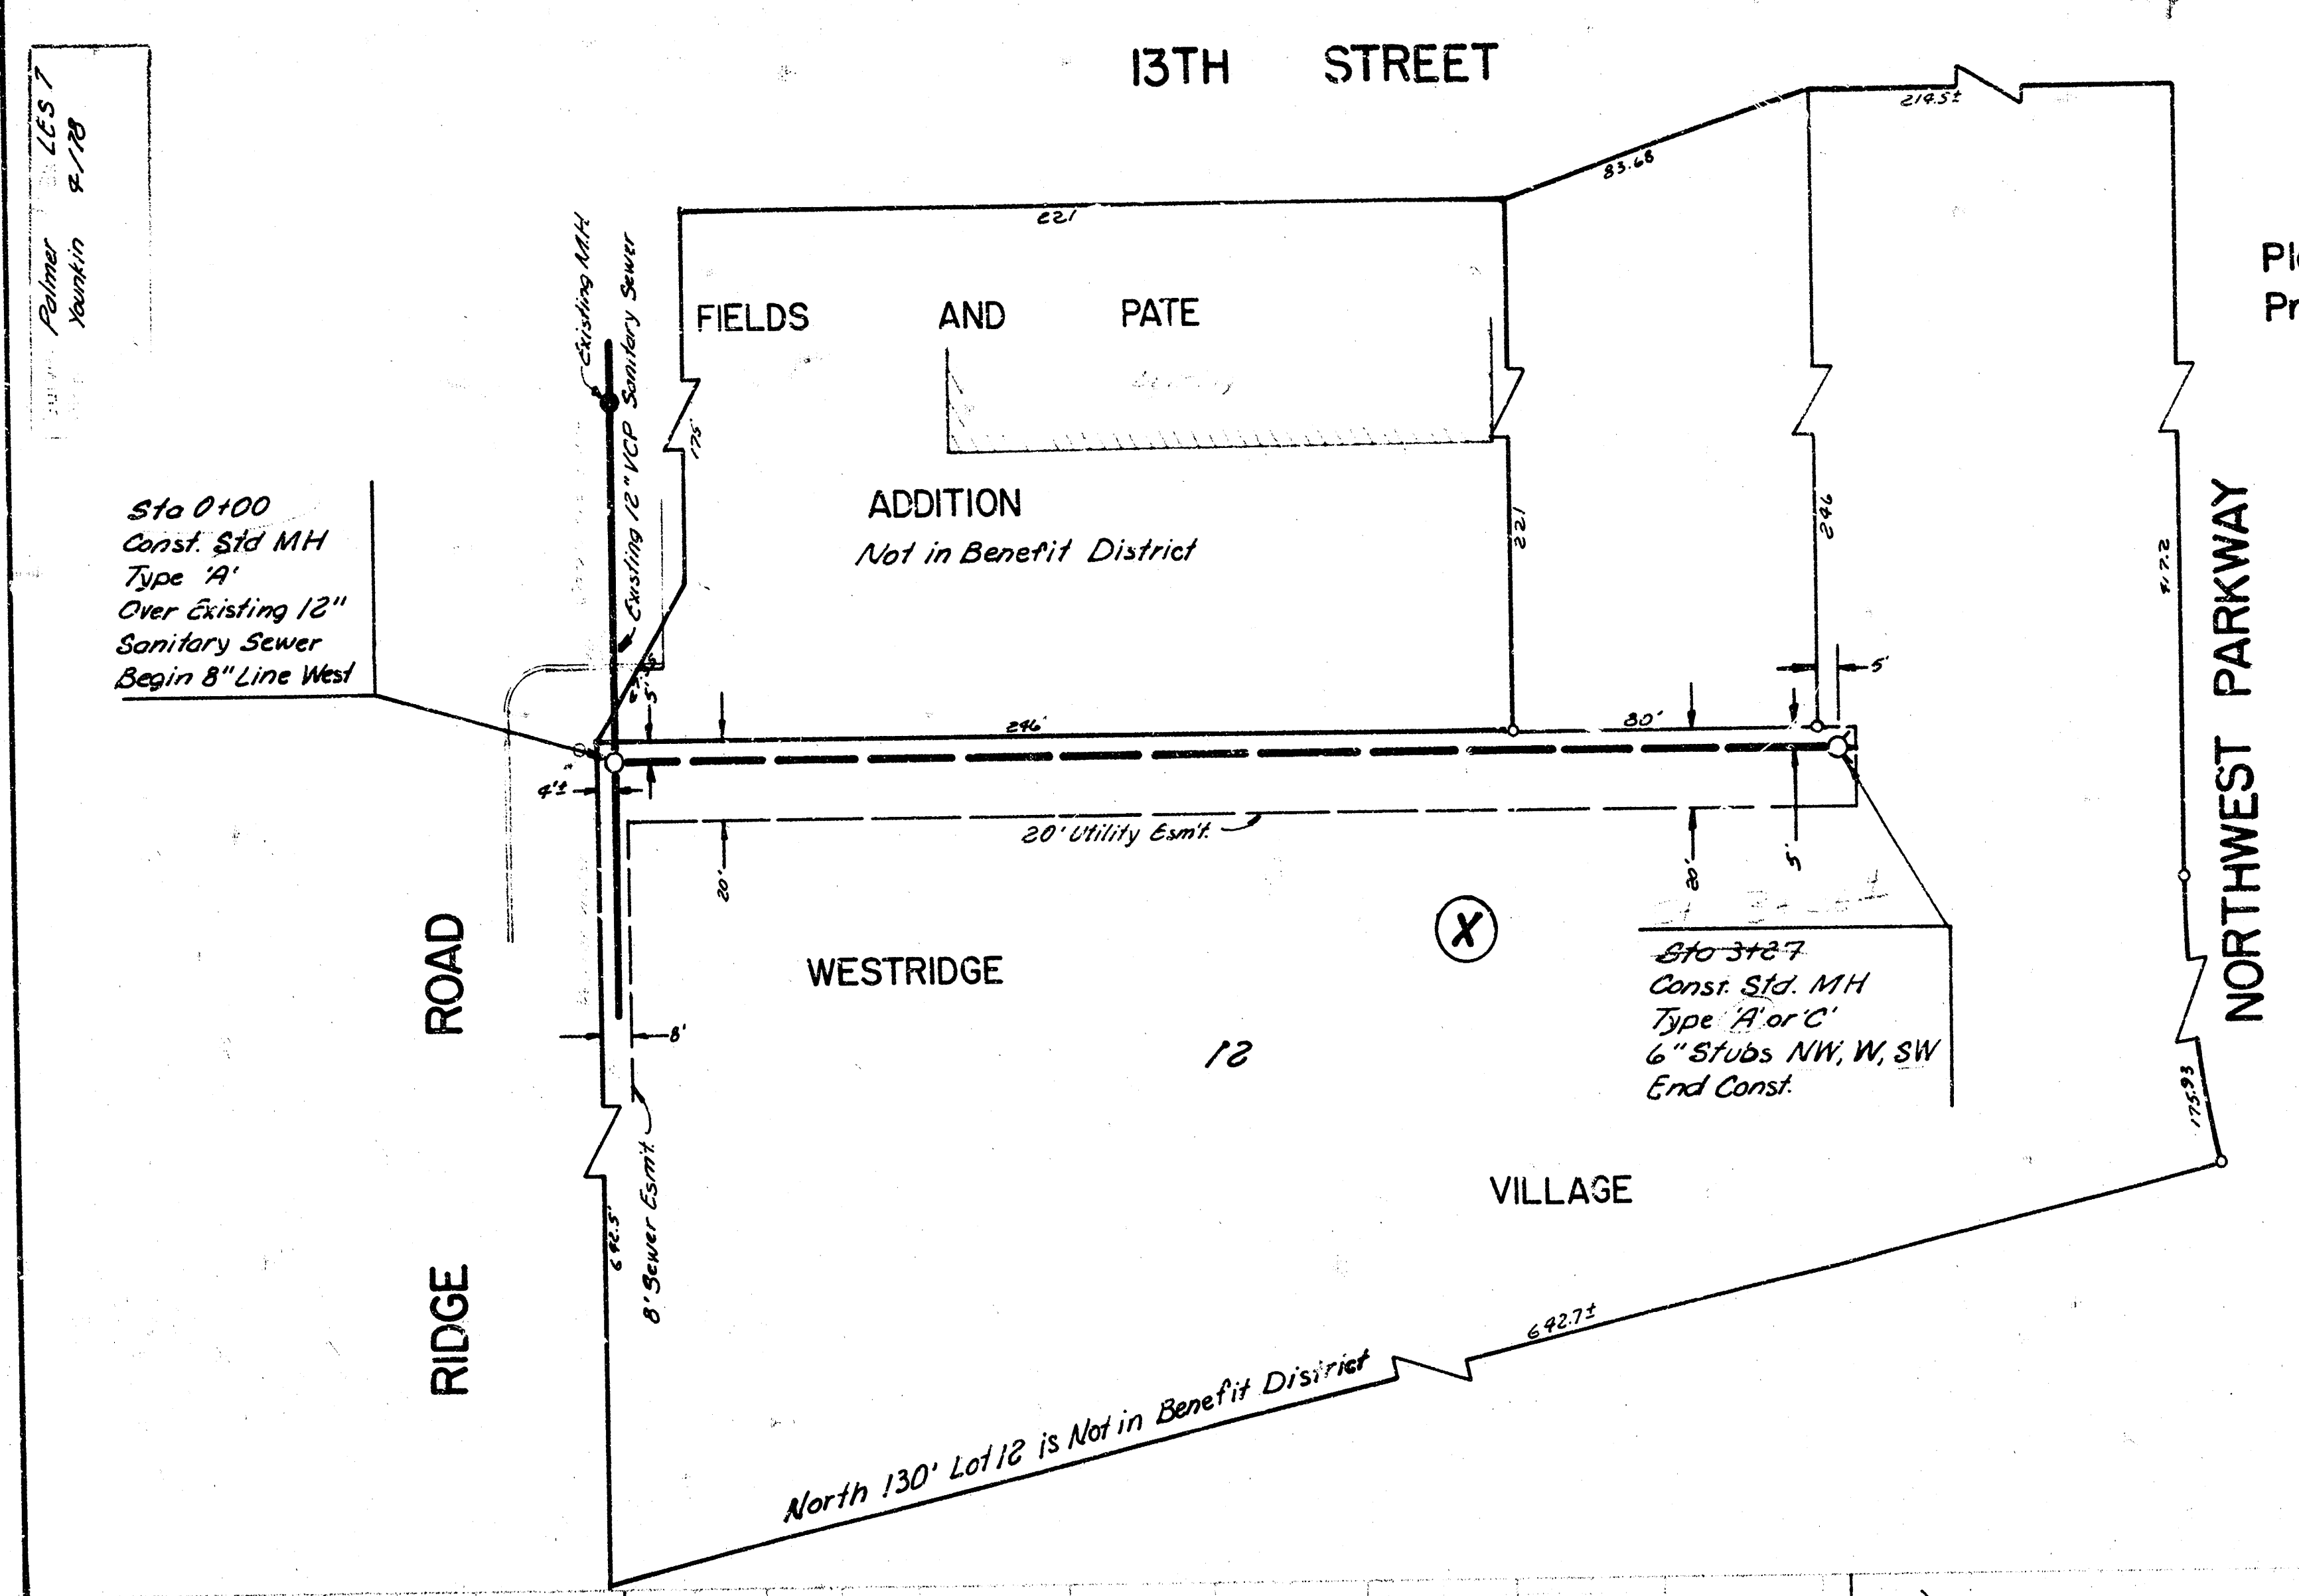

LAT 123 SOUTHWEST INTERCEPTOR
 CITY OF WICHITA, KANSAS
 R.W. LINN — CITY ENGINEER
 PROJECT NUMBER: 468-76-245-80503-000-000-001
 DATE: