



B.M. 13281 SW Cor. Conc. Step W-face House 7125 UNIVERSITY
 B.M. 12941 R.R. Spk N-face PP S.E. Cor. UNIVERSITY and RYANSTON

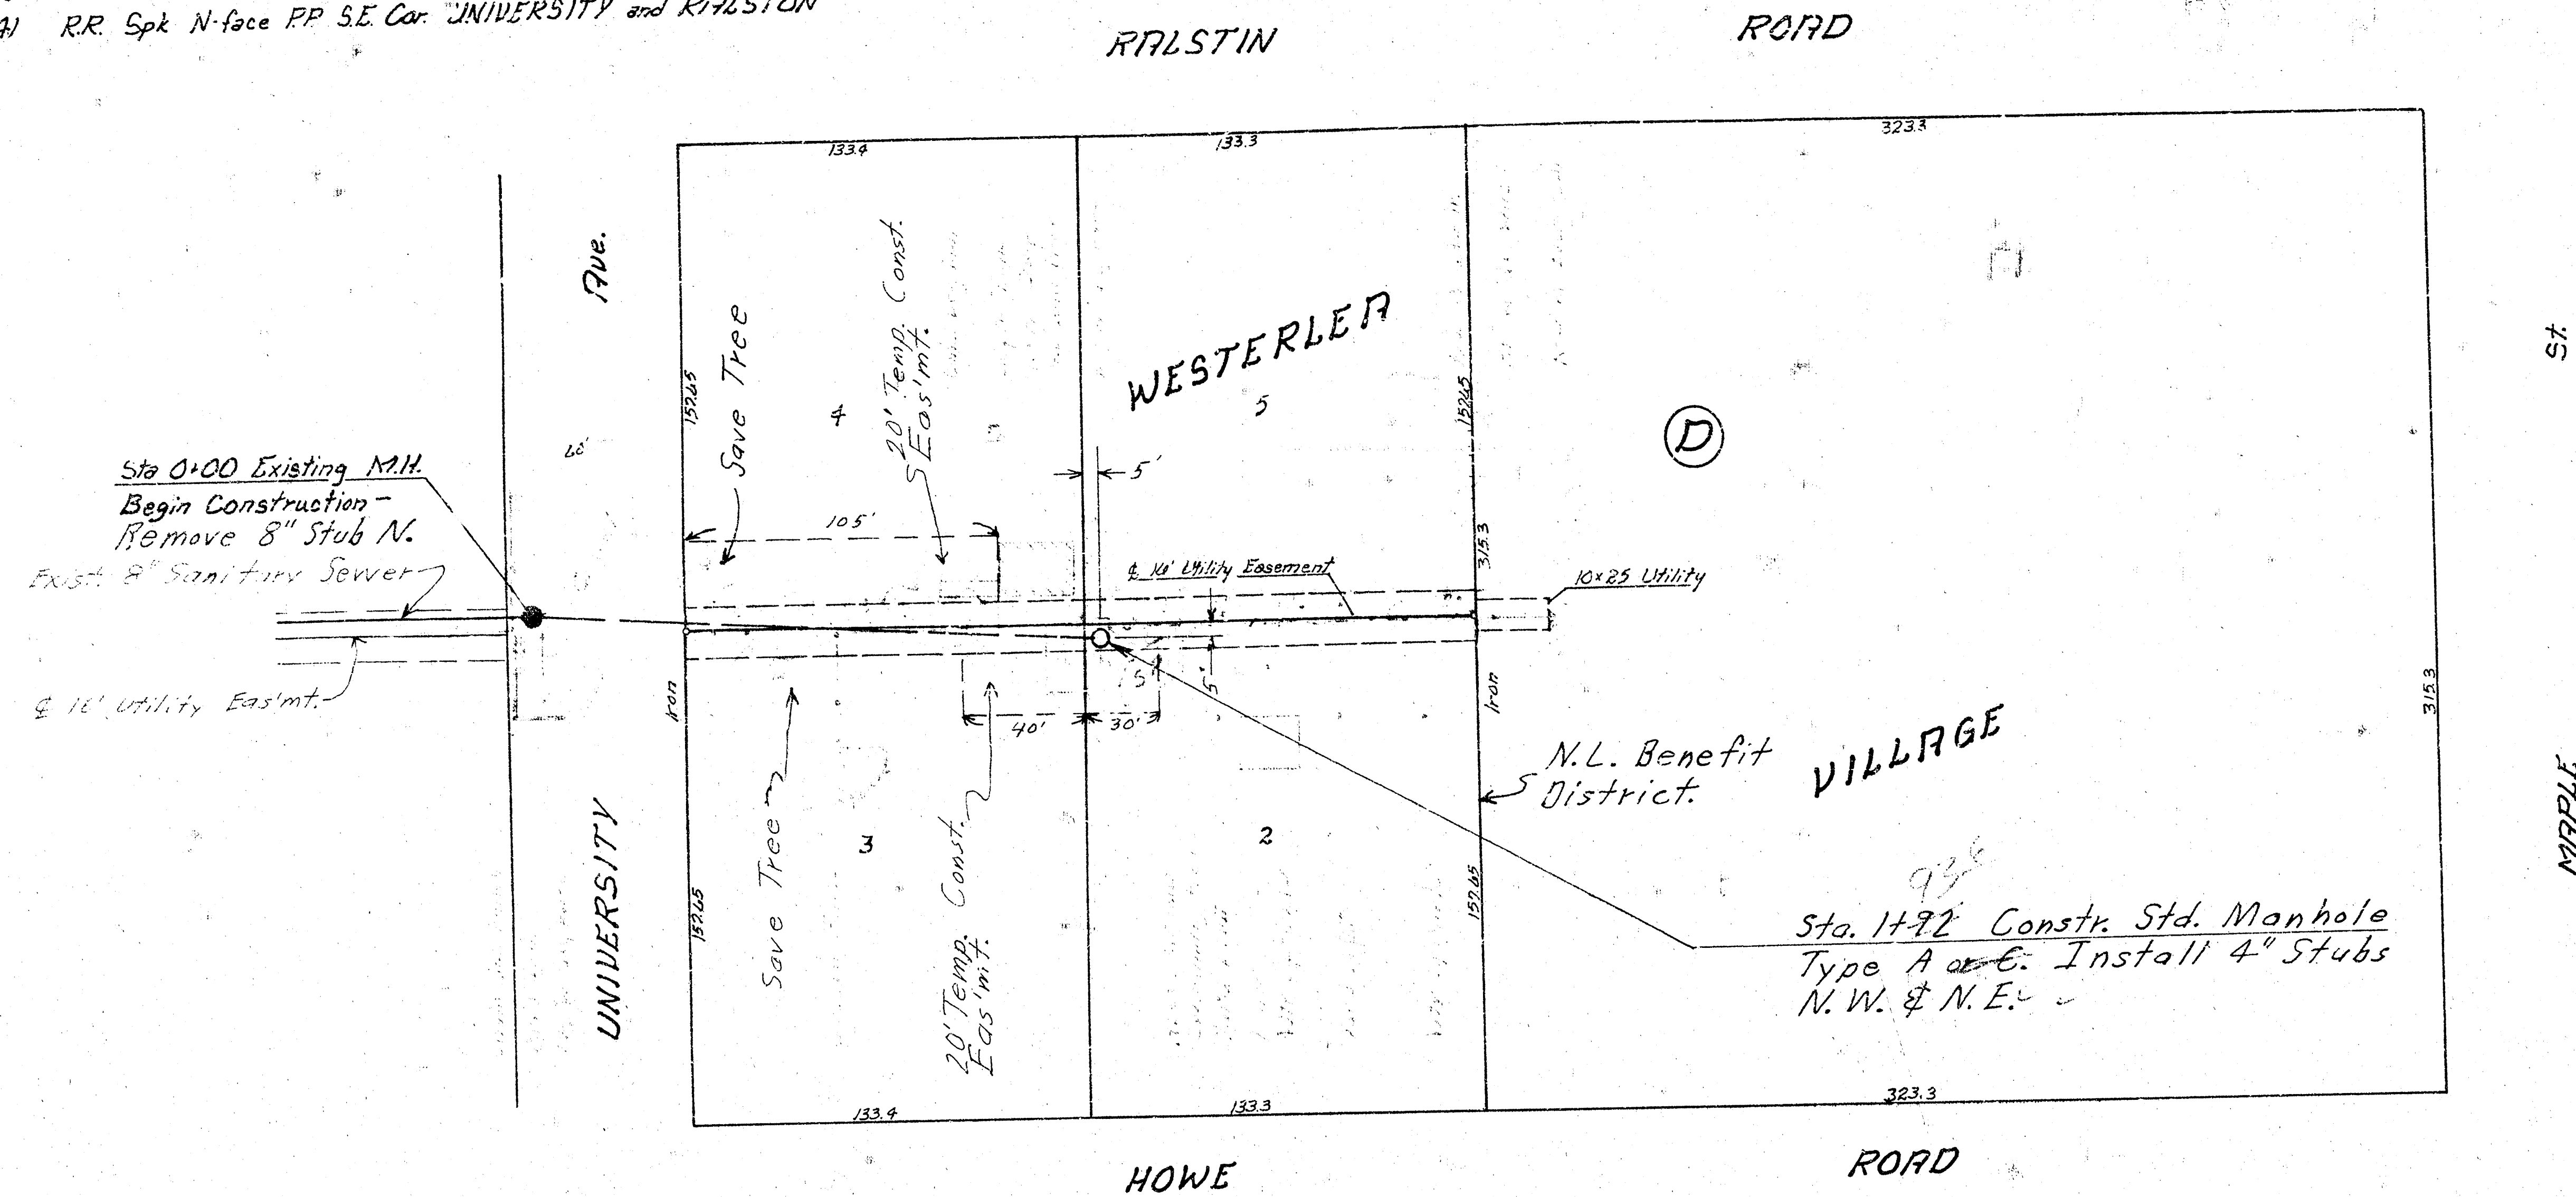

~SCALE~
 Plan 1" = 40'
 Profile 1" = 40'
 Horiz 1" = 40'
 Vert 1" = 5'

130
 125
 120
 115

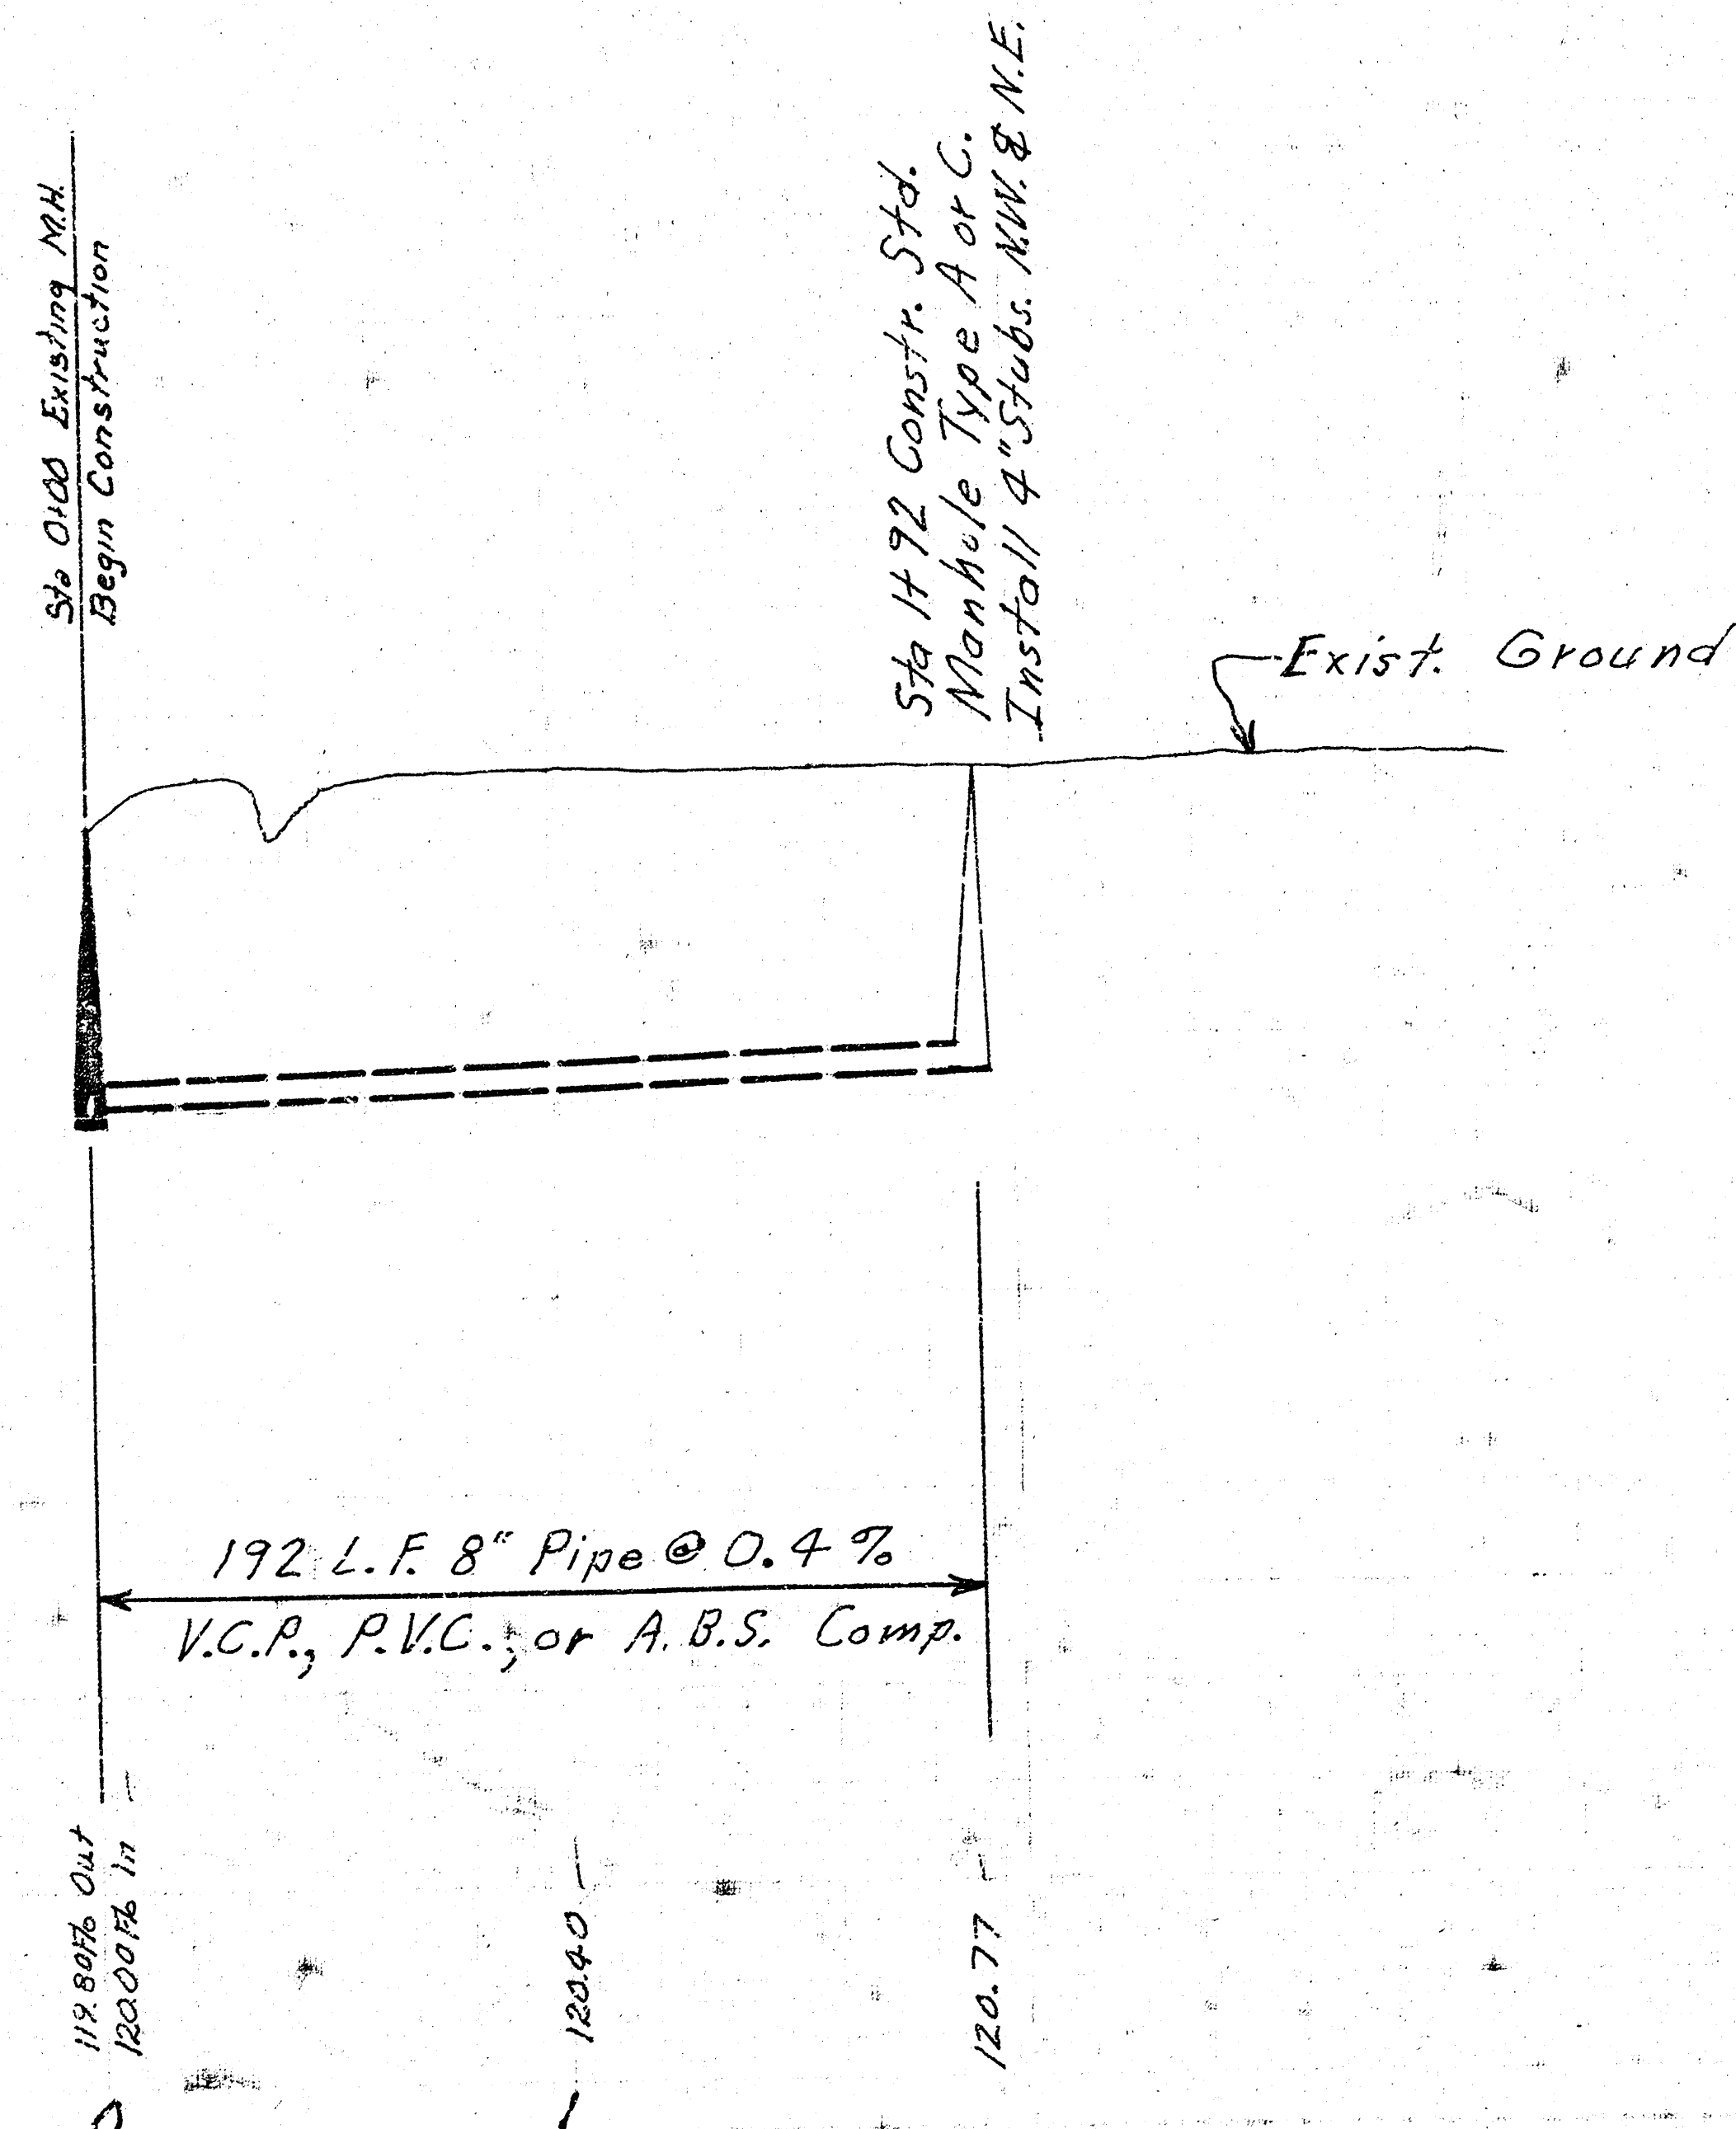

Lat 154 Southwest Interceptor Sewer
 Proj. No: 46876-245-80961-000-000-001
 City of WICHITA, KANSAS

Date _____

