


Plan by U. R. W.
Survey by D. L. K.
Checked by


B. M. 86.27 City Sta. S.W. cor.
Hydraulic & Mac Arthur Rd.
B. M. 87.095 60 penny sph.
N. 1/4 of Hydraulic 32.9'
E. of Iron 16.8' cor.
Weldon Higgins addn.

Sta. 0+000
Exist. manhole
Exist. 52" x 8" slab N.

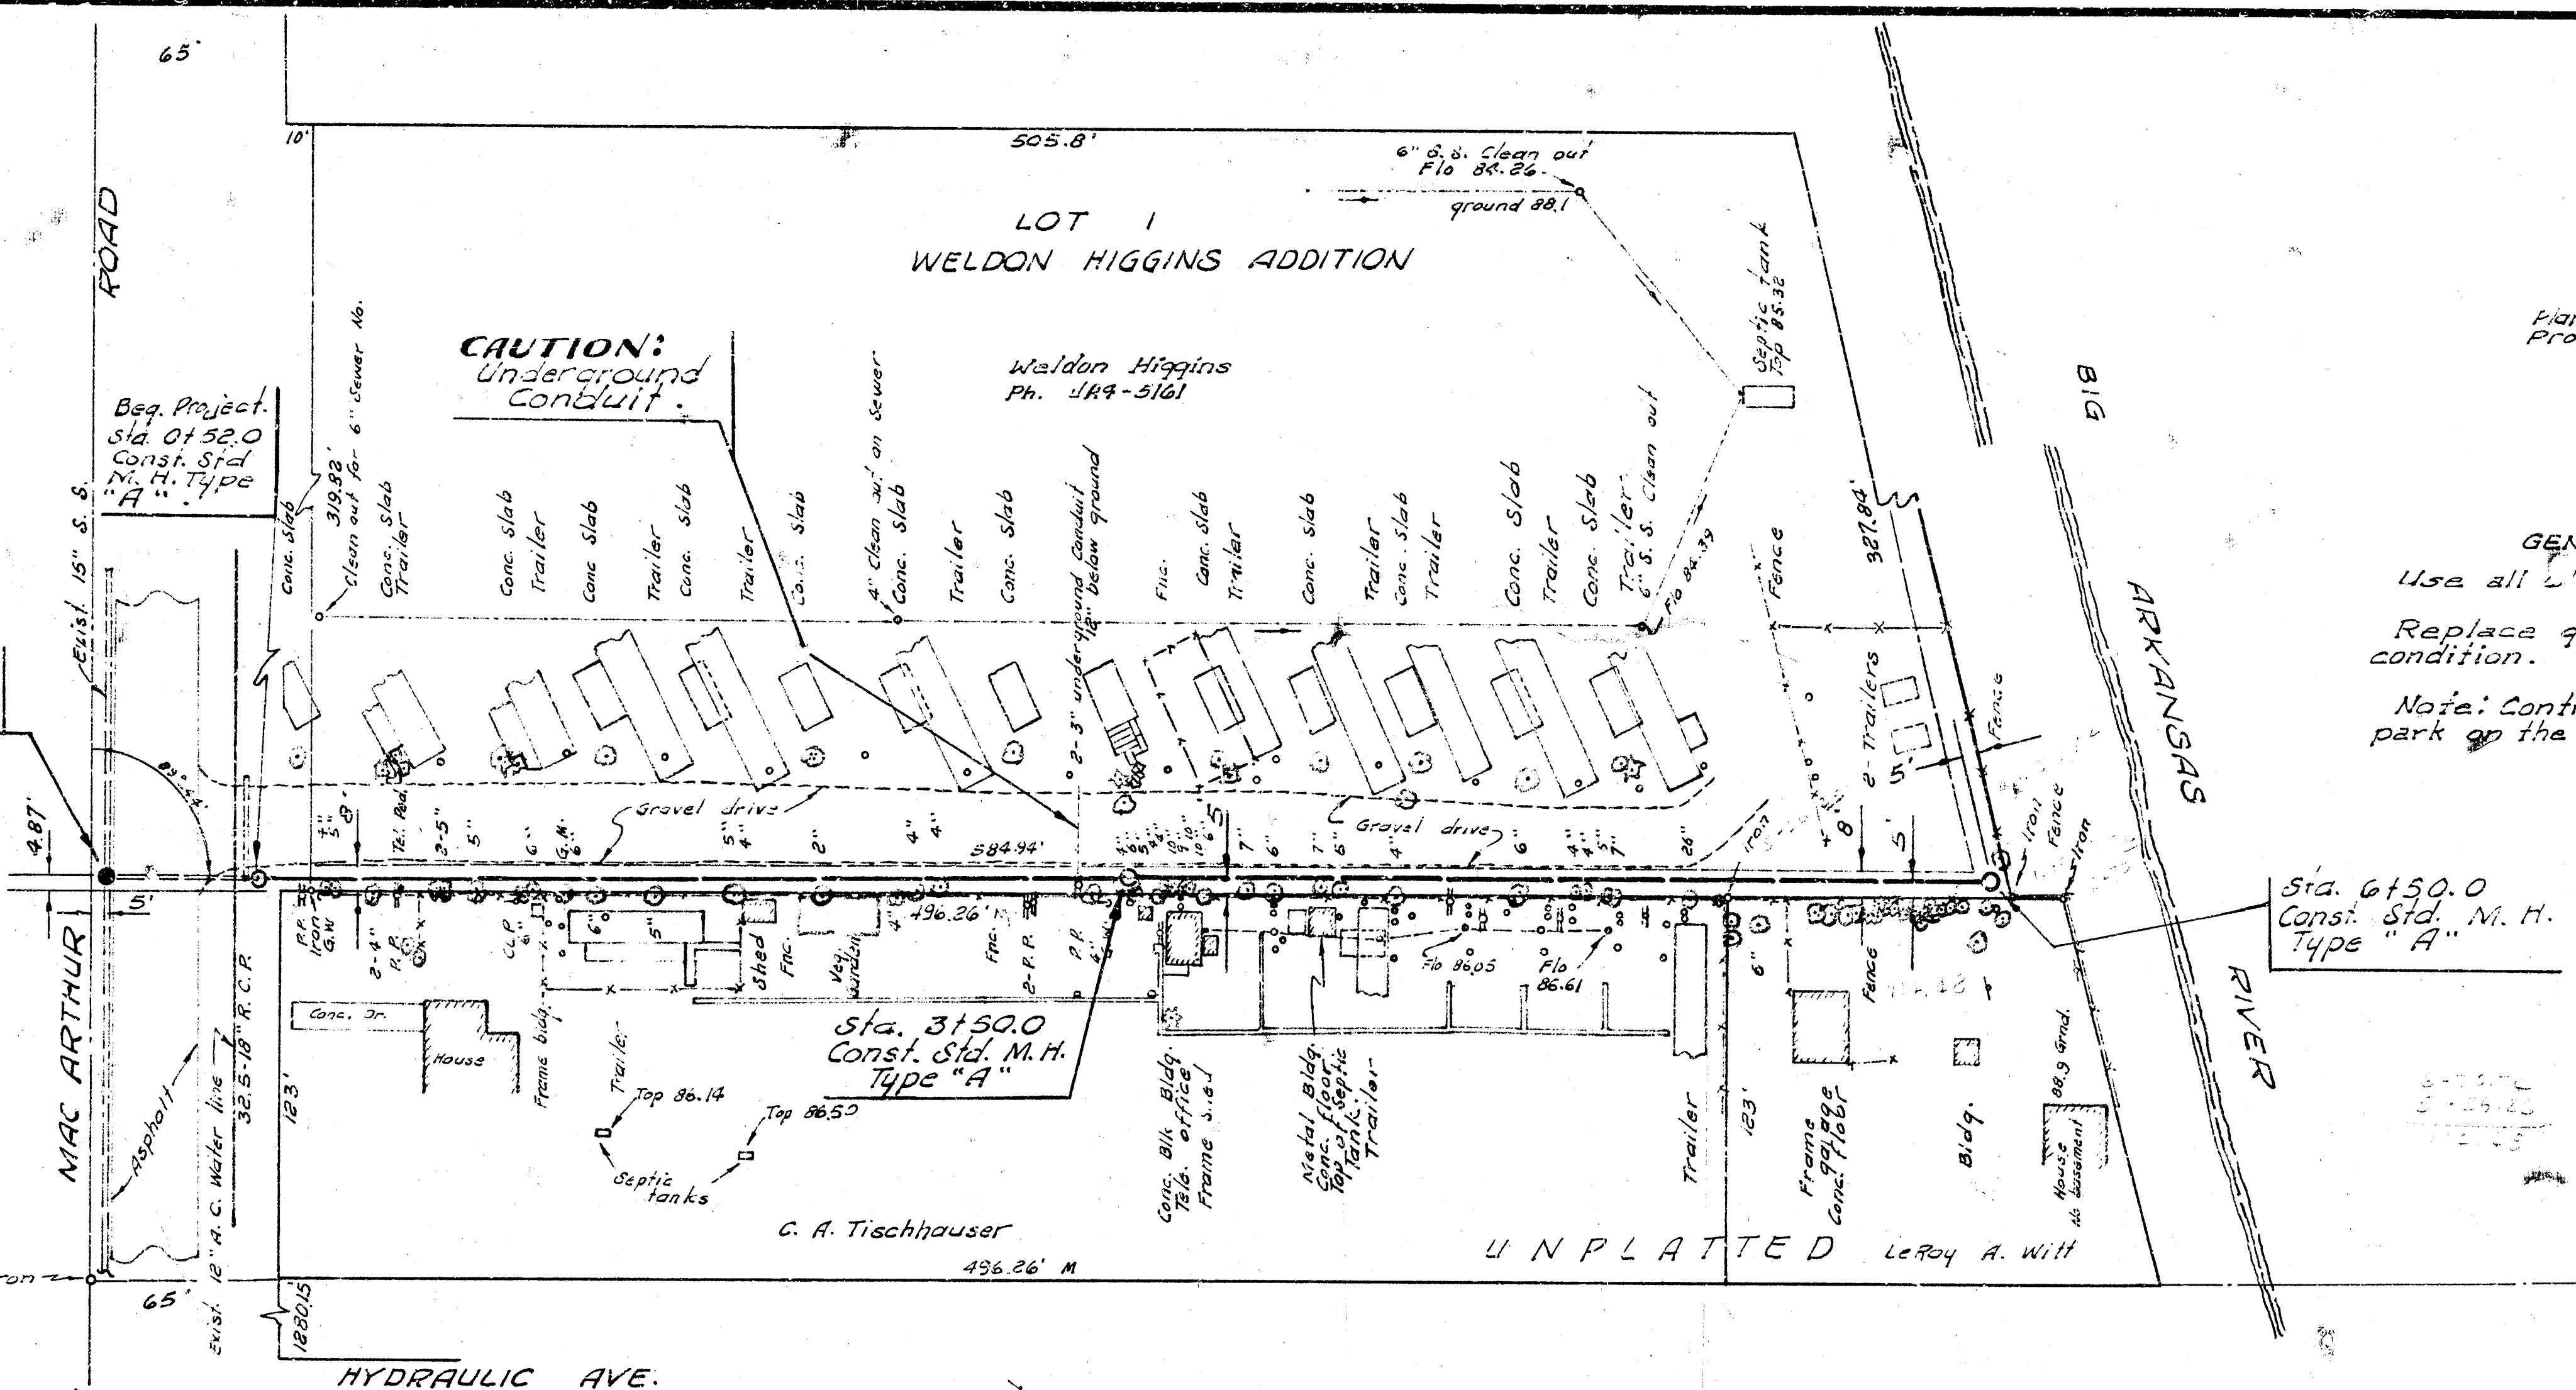

Plan Scale 1" = 40'
Profile Scale 1" = 40' Horiz.
1" = 4' Vert.

GENERAL NOTES:
Use all 4" Wyes on this project.
Replace gravel drive back to its original condition.
Note: Contractor to contact owner of Trailer park on the West for location of 4" Wyes.

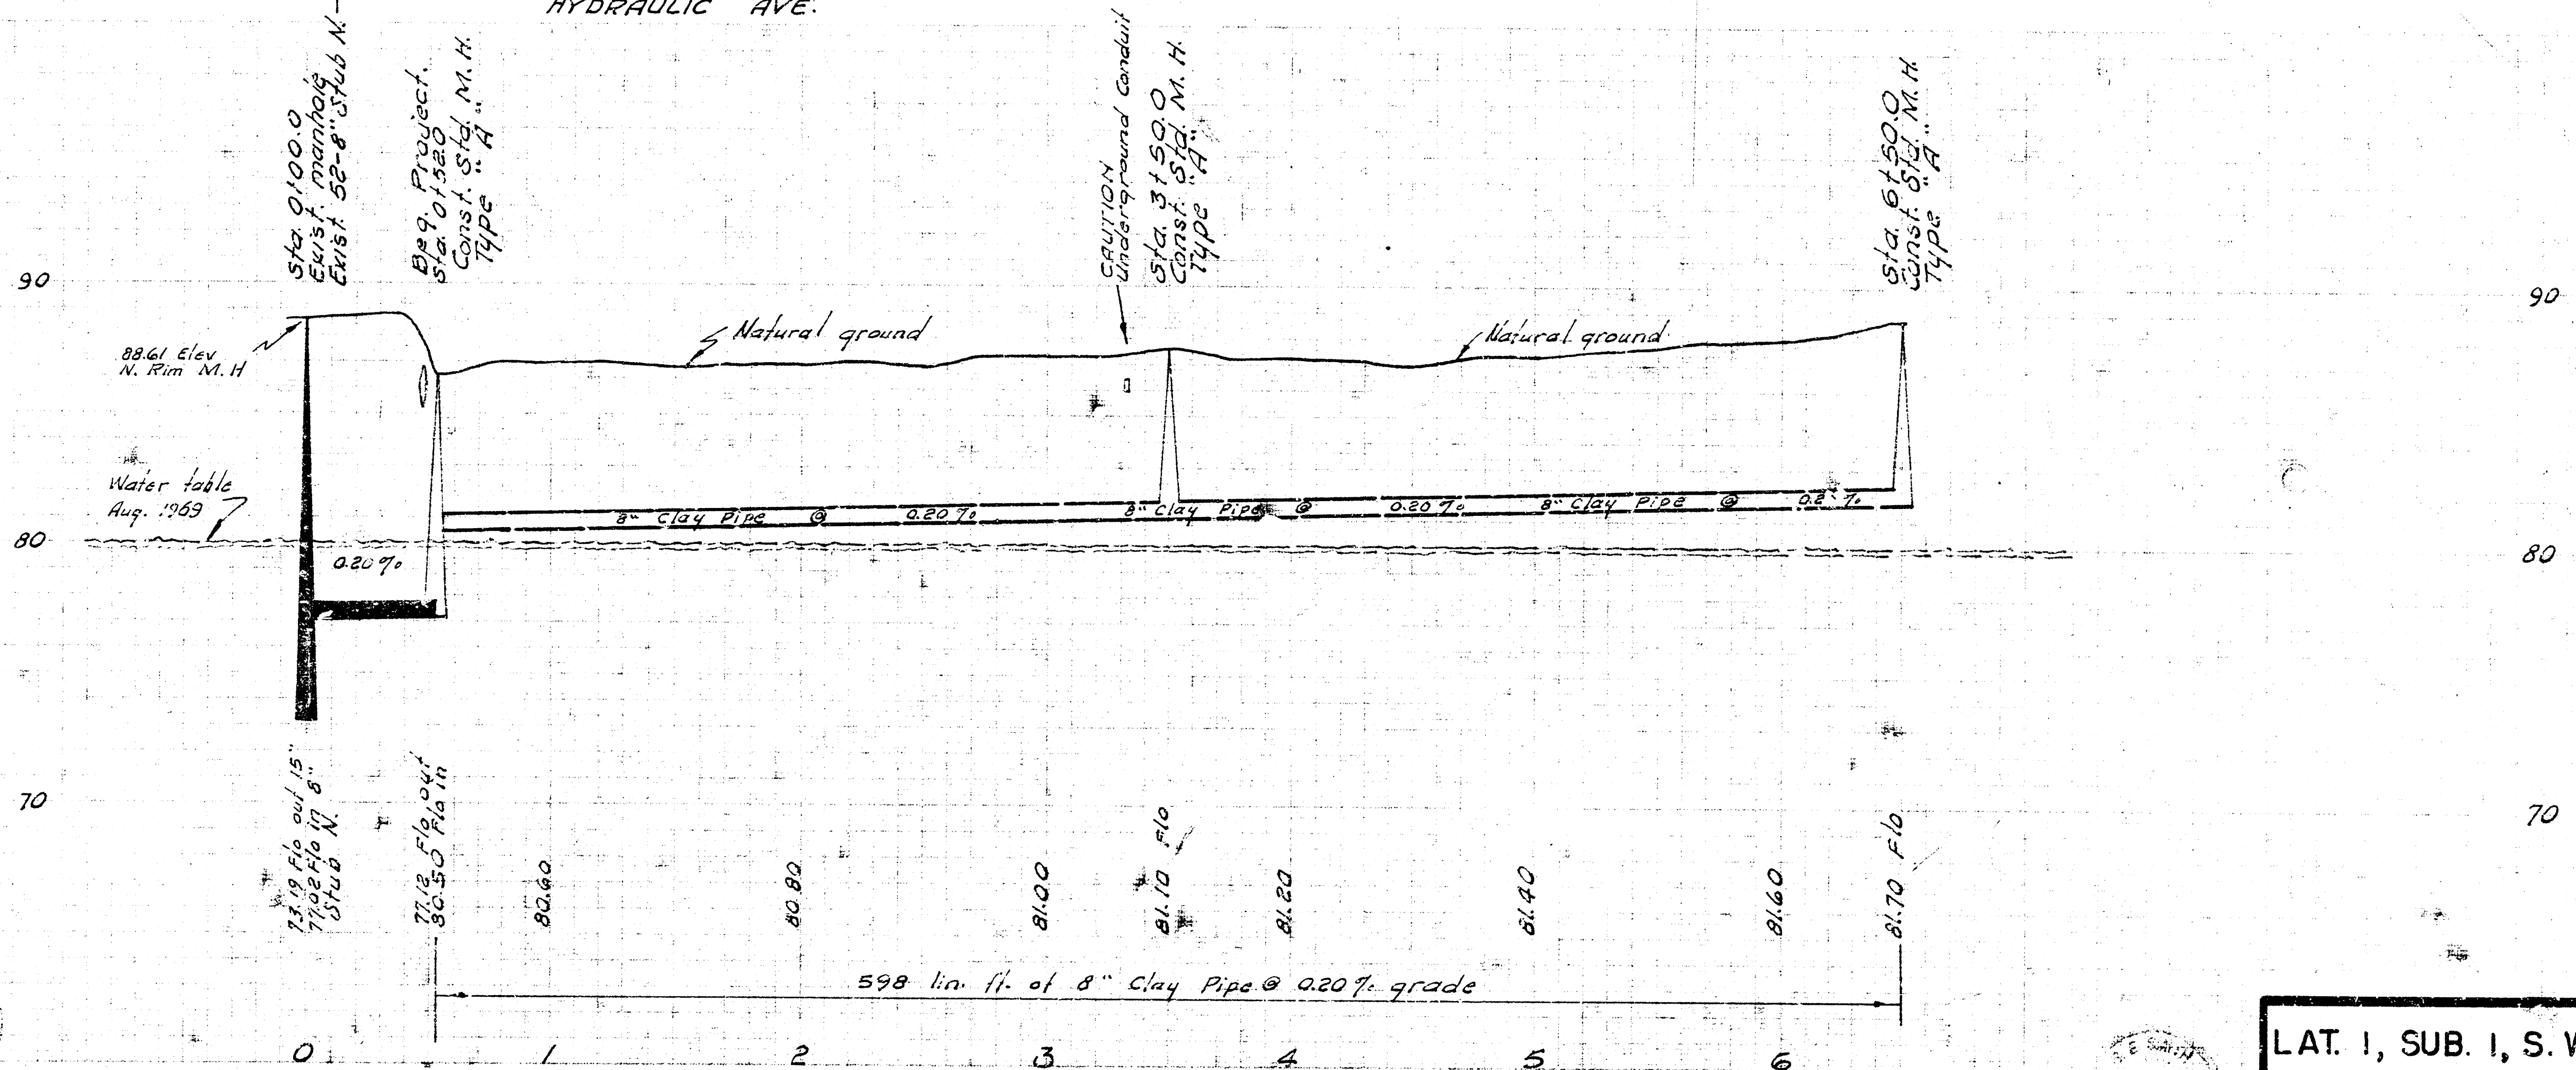

LAT. 1, SUB. 1, S. W. INTERCEPTOR SEWER
CITY OF WICHITA, KANSAS
B. E. SMITH CITY ENGINEER
SEPT. 1970 PROJECT NO. C28-86