
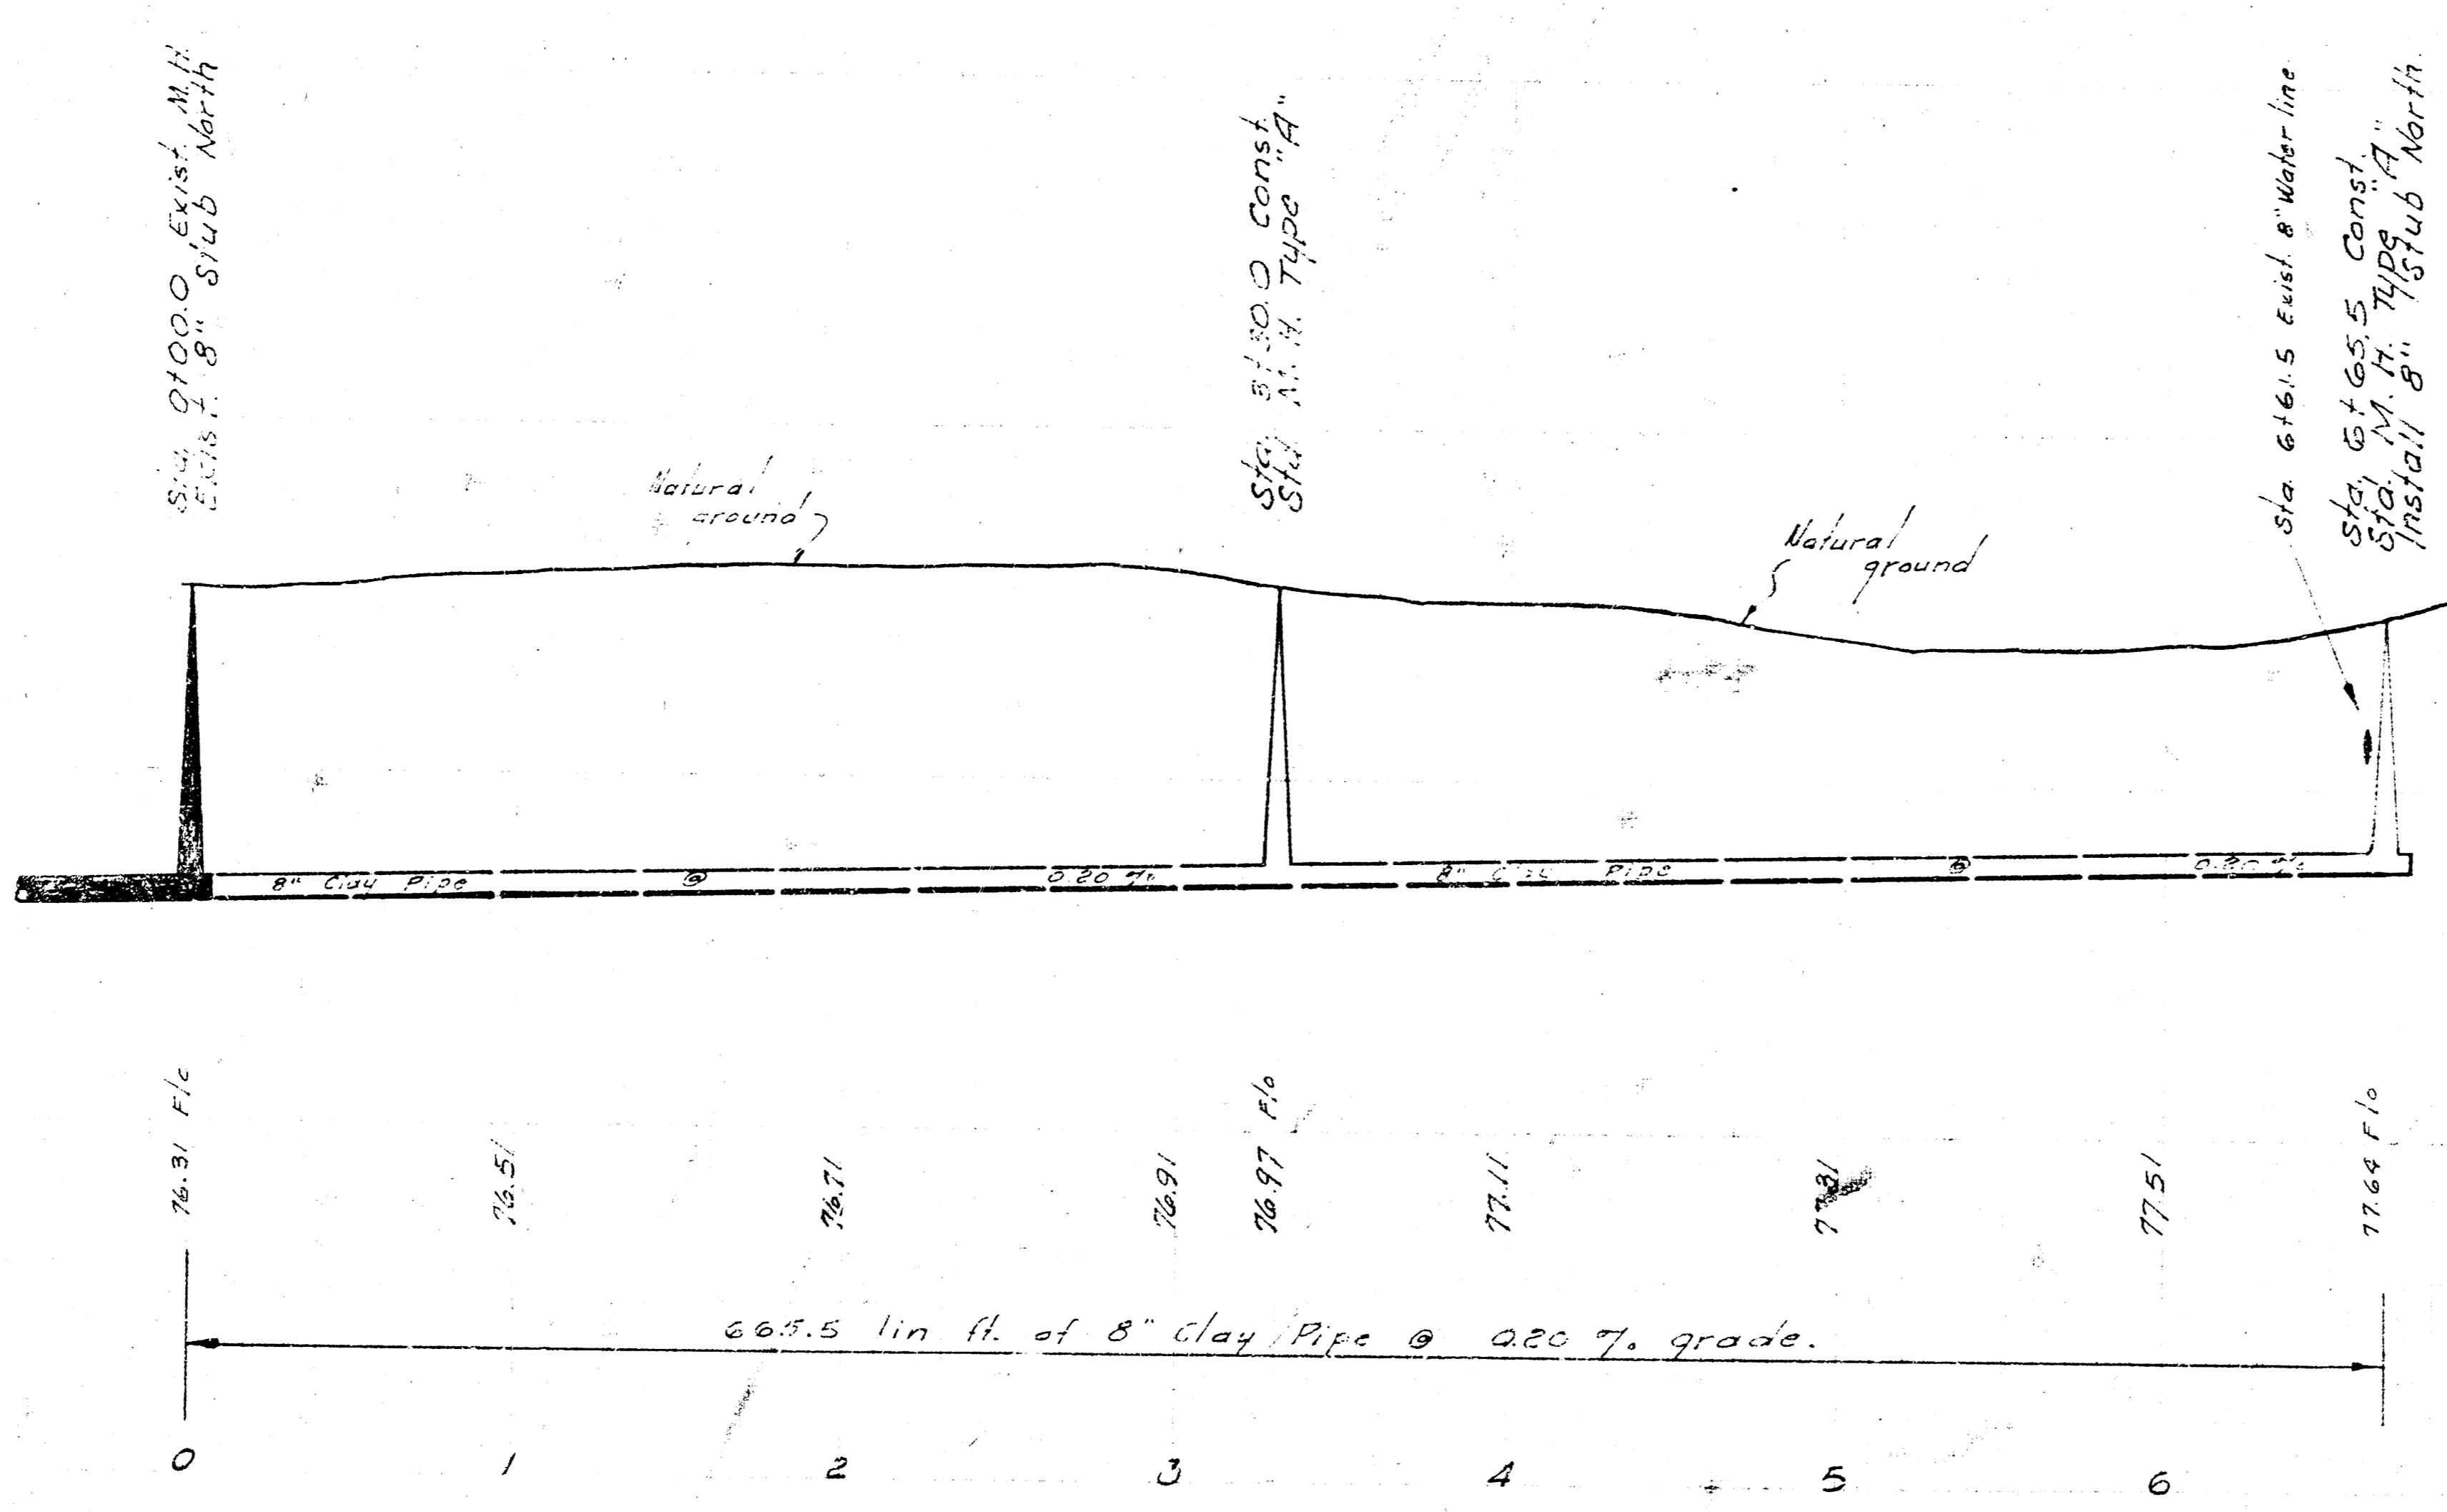


B. M. 84.95 Stp. Opk. in HLP N. Side 46th betw. Laura & Ida.
 3. M. 84.95 "M" on Fire Hydr. Plans NW cor. 46th & Laura.
 84.95

Plan Scale 1" = 40'
 Profile Scale 1" = 10'

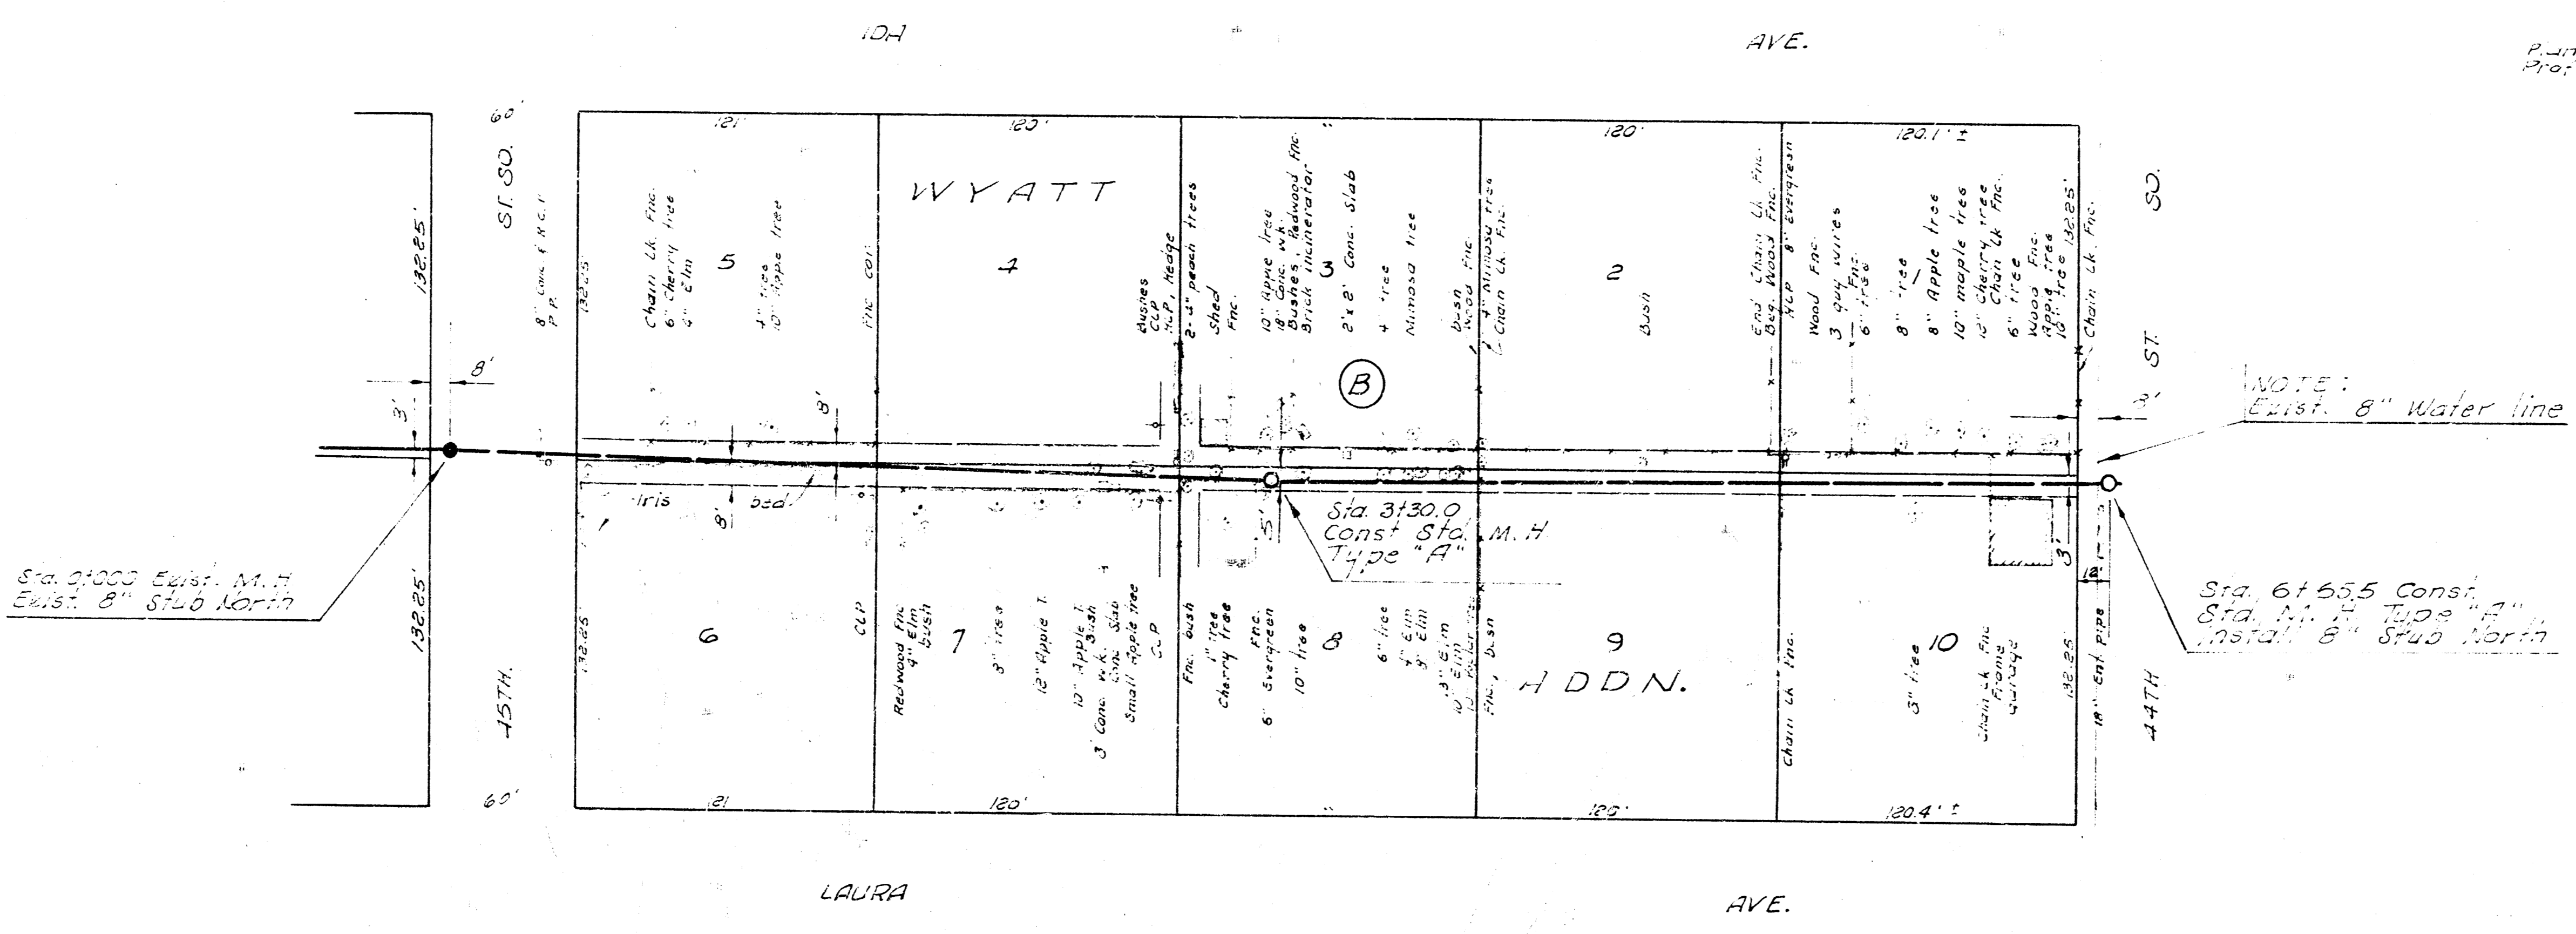

LAT. 13, SUB. 1, S.W. INTERCEPTOR SEWER
 CITY OF WICHITA, KANSAS
 R. W. LINN CITY ENGINEER
 JUNE 1971 PROJECT NO. DBKL 5 70031