

B. M. 84.51 Stp. Sph. In P.P. N. Side
46th betw Lulu & Pattie.

3 N. 85.48 Exst. Stp. Sph. NW cor.
Ellis & 46th Light Pole.

NOTE TO CONTRACTOR:
Fence set in concrete retaining wall
shall be removed and replaced
and shall be incidental to the items
lin. ft. of fence removed and lin.
ft. of fence replaced.


Sta. 0+00.0
Exst. M.H.
Exst. 8'x15' S-26 South.

Plan Scale 1" = 40'
Profile Scale 1" = 4' vert

Sta. 0+00.0 Exst. M.H.
Exst. 8'x15' S-26 S.D.

Sta. 2+90.0 Const.
Sta. M.H. Type "A"

Sta. 5+80.0 Const.
Sta. M.H. Type "A"

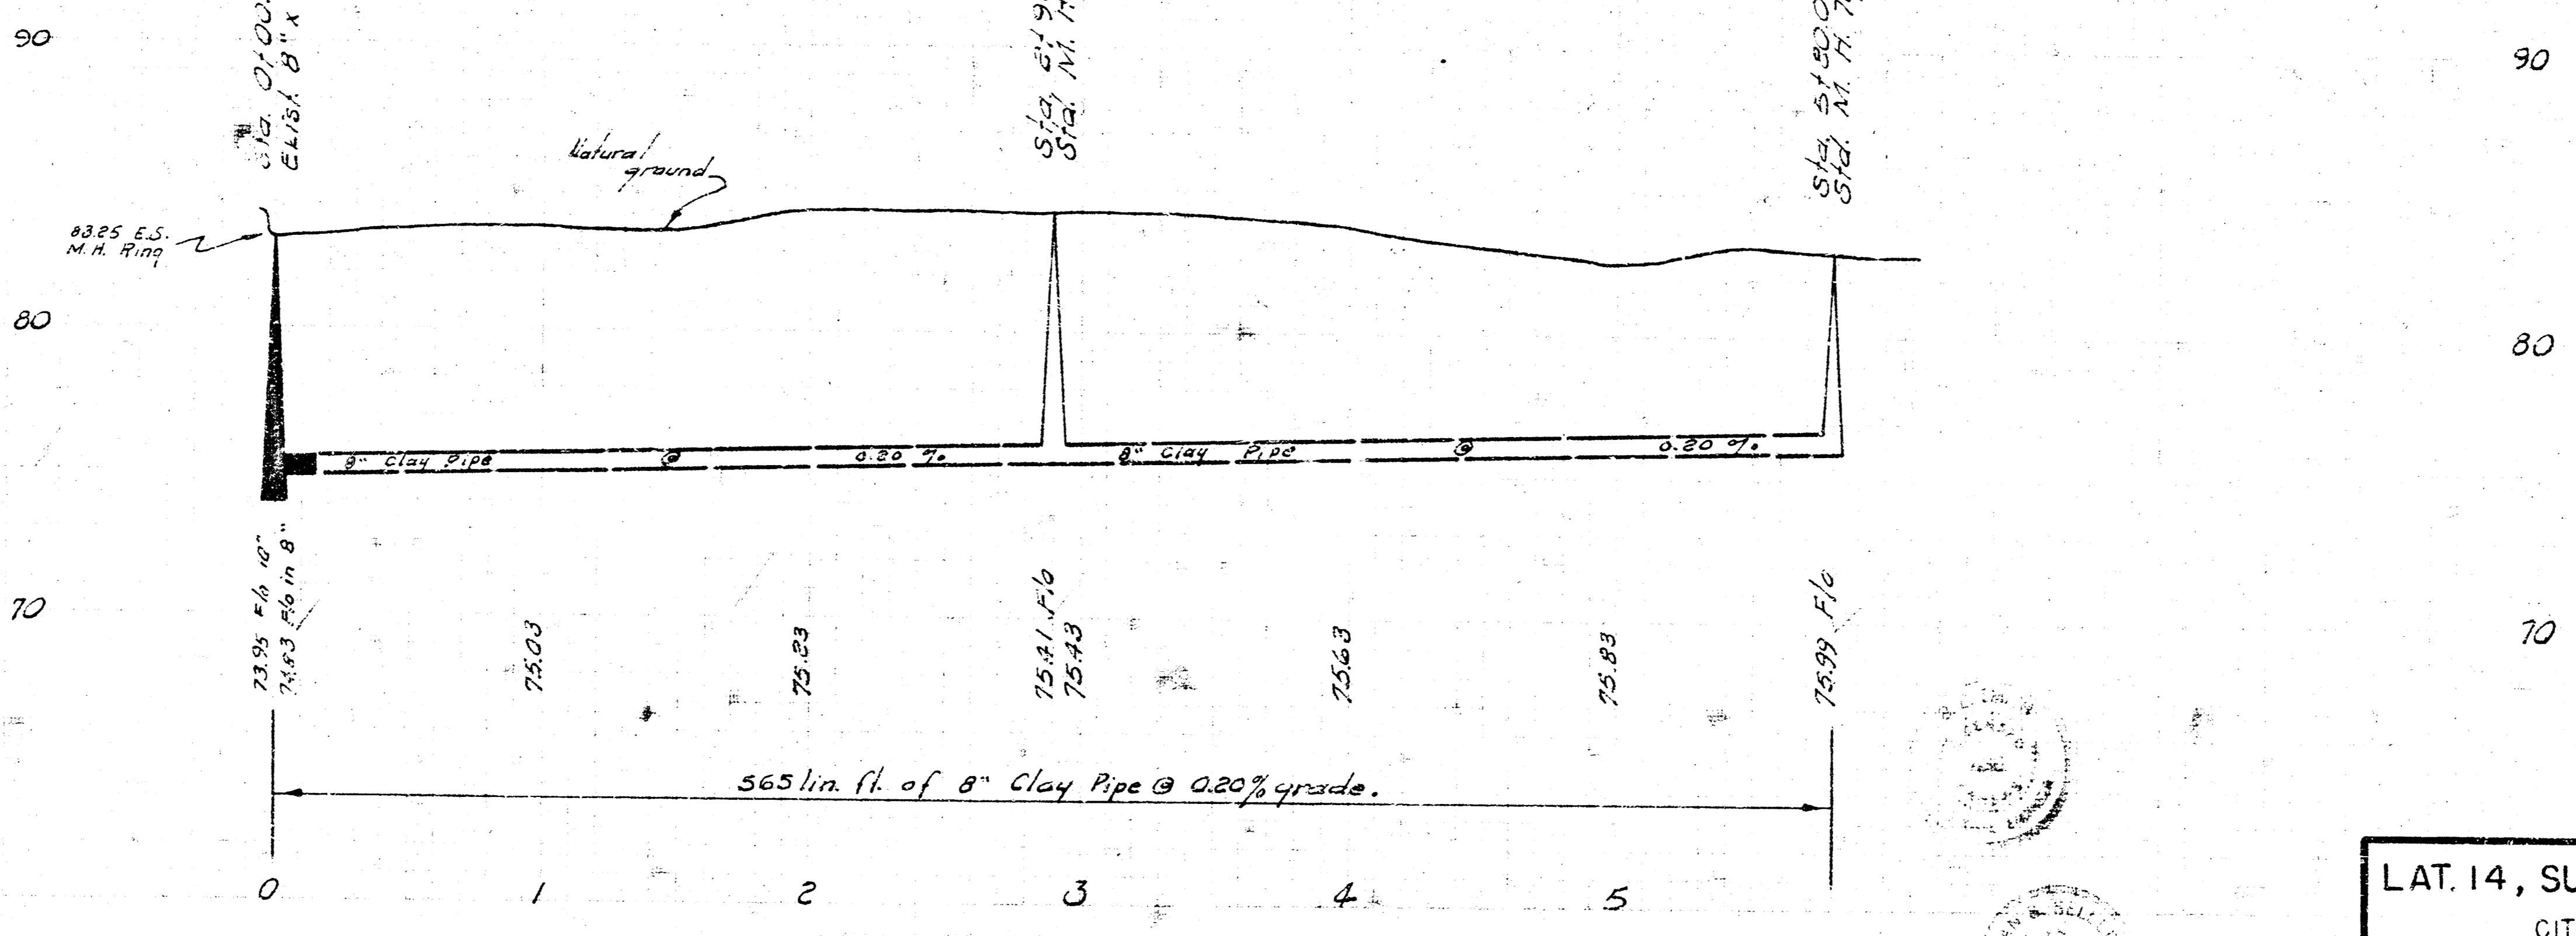

LAT. 14, SUB. I, S.W. INTERCEPTOR SEWER
CITY OF WICHITA, KANSAS
B. E. SMITH CITY ENGINEER
OCT. 1970 PROJECT NO. C20-32