



B. M. 32-41 M. H. on 46th St. So. between Pattie & Laura.
E. S. M. H. Ring.

B. M. 37-51 St. Sp. in P. R. N. side 46th St. between
Laura & Pattie.

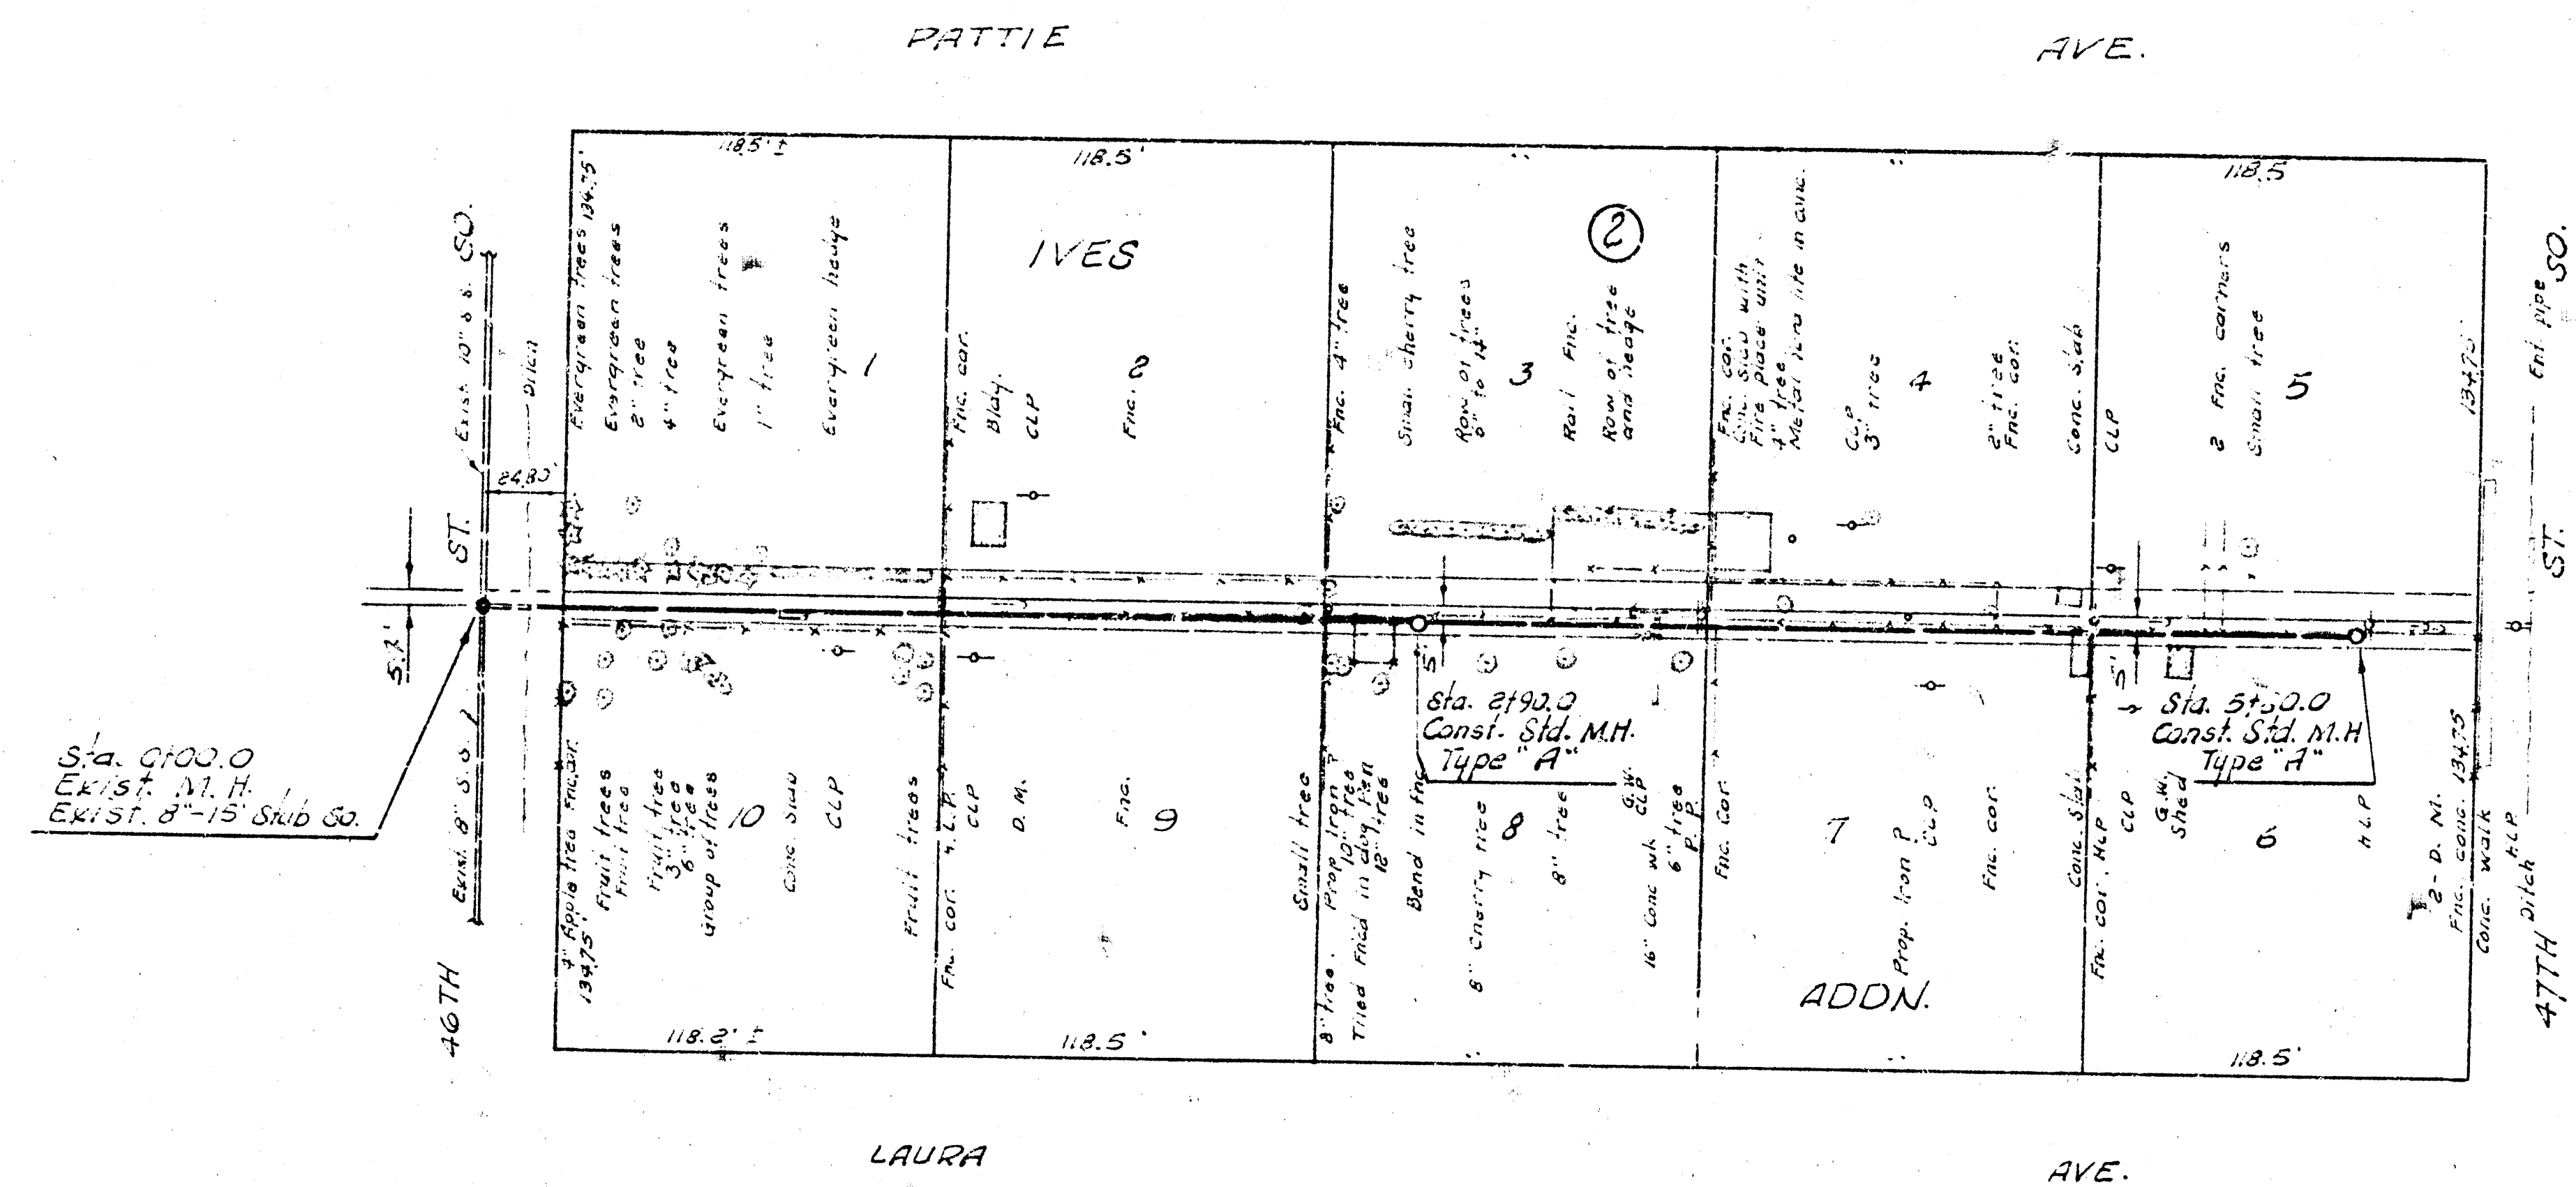

Plan Scale, 1" = 40'
Profile Scale, 1" = 40' vertical
1" = 4' horizontal

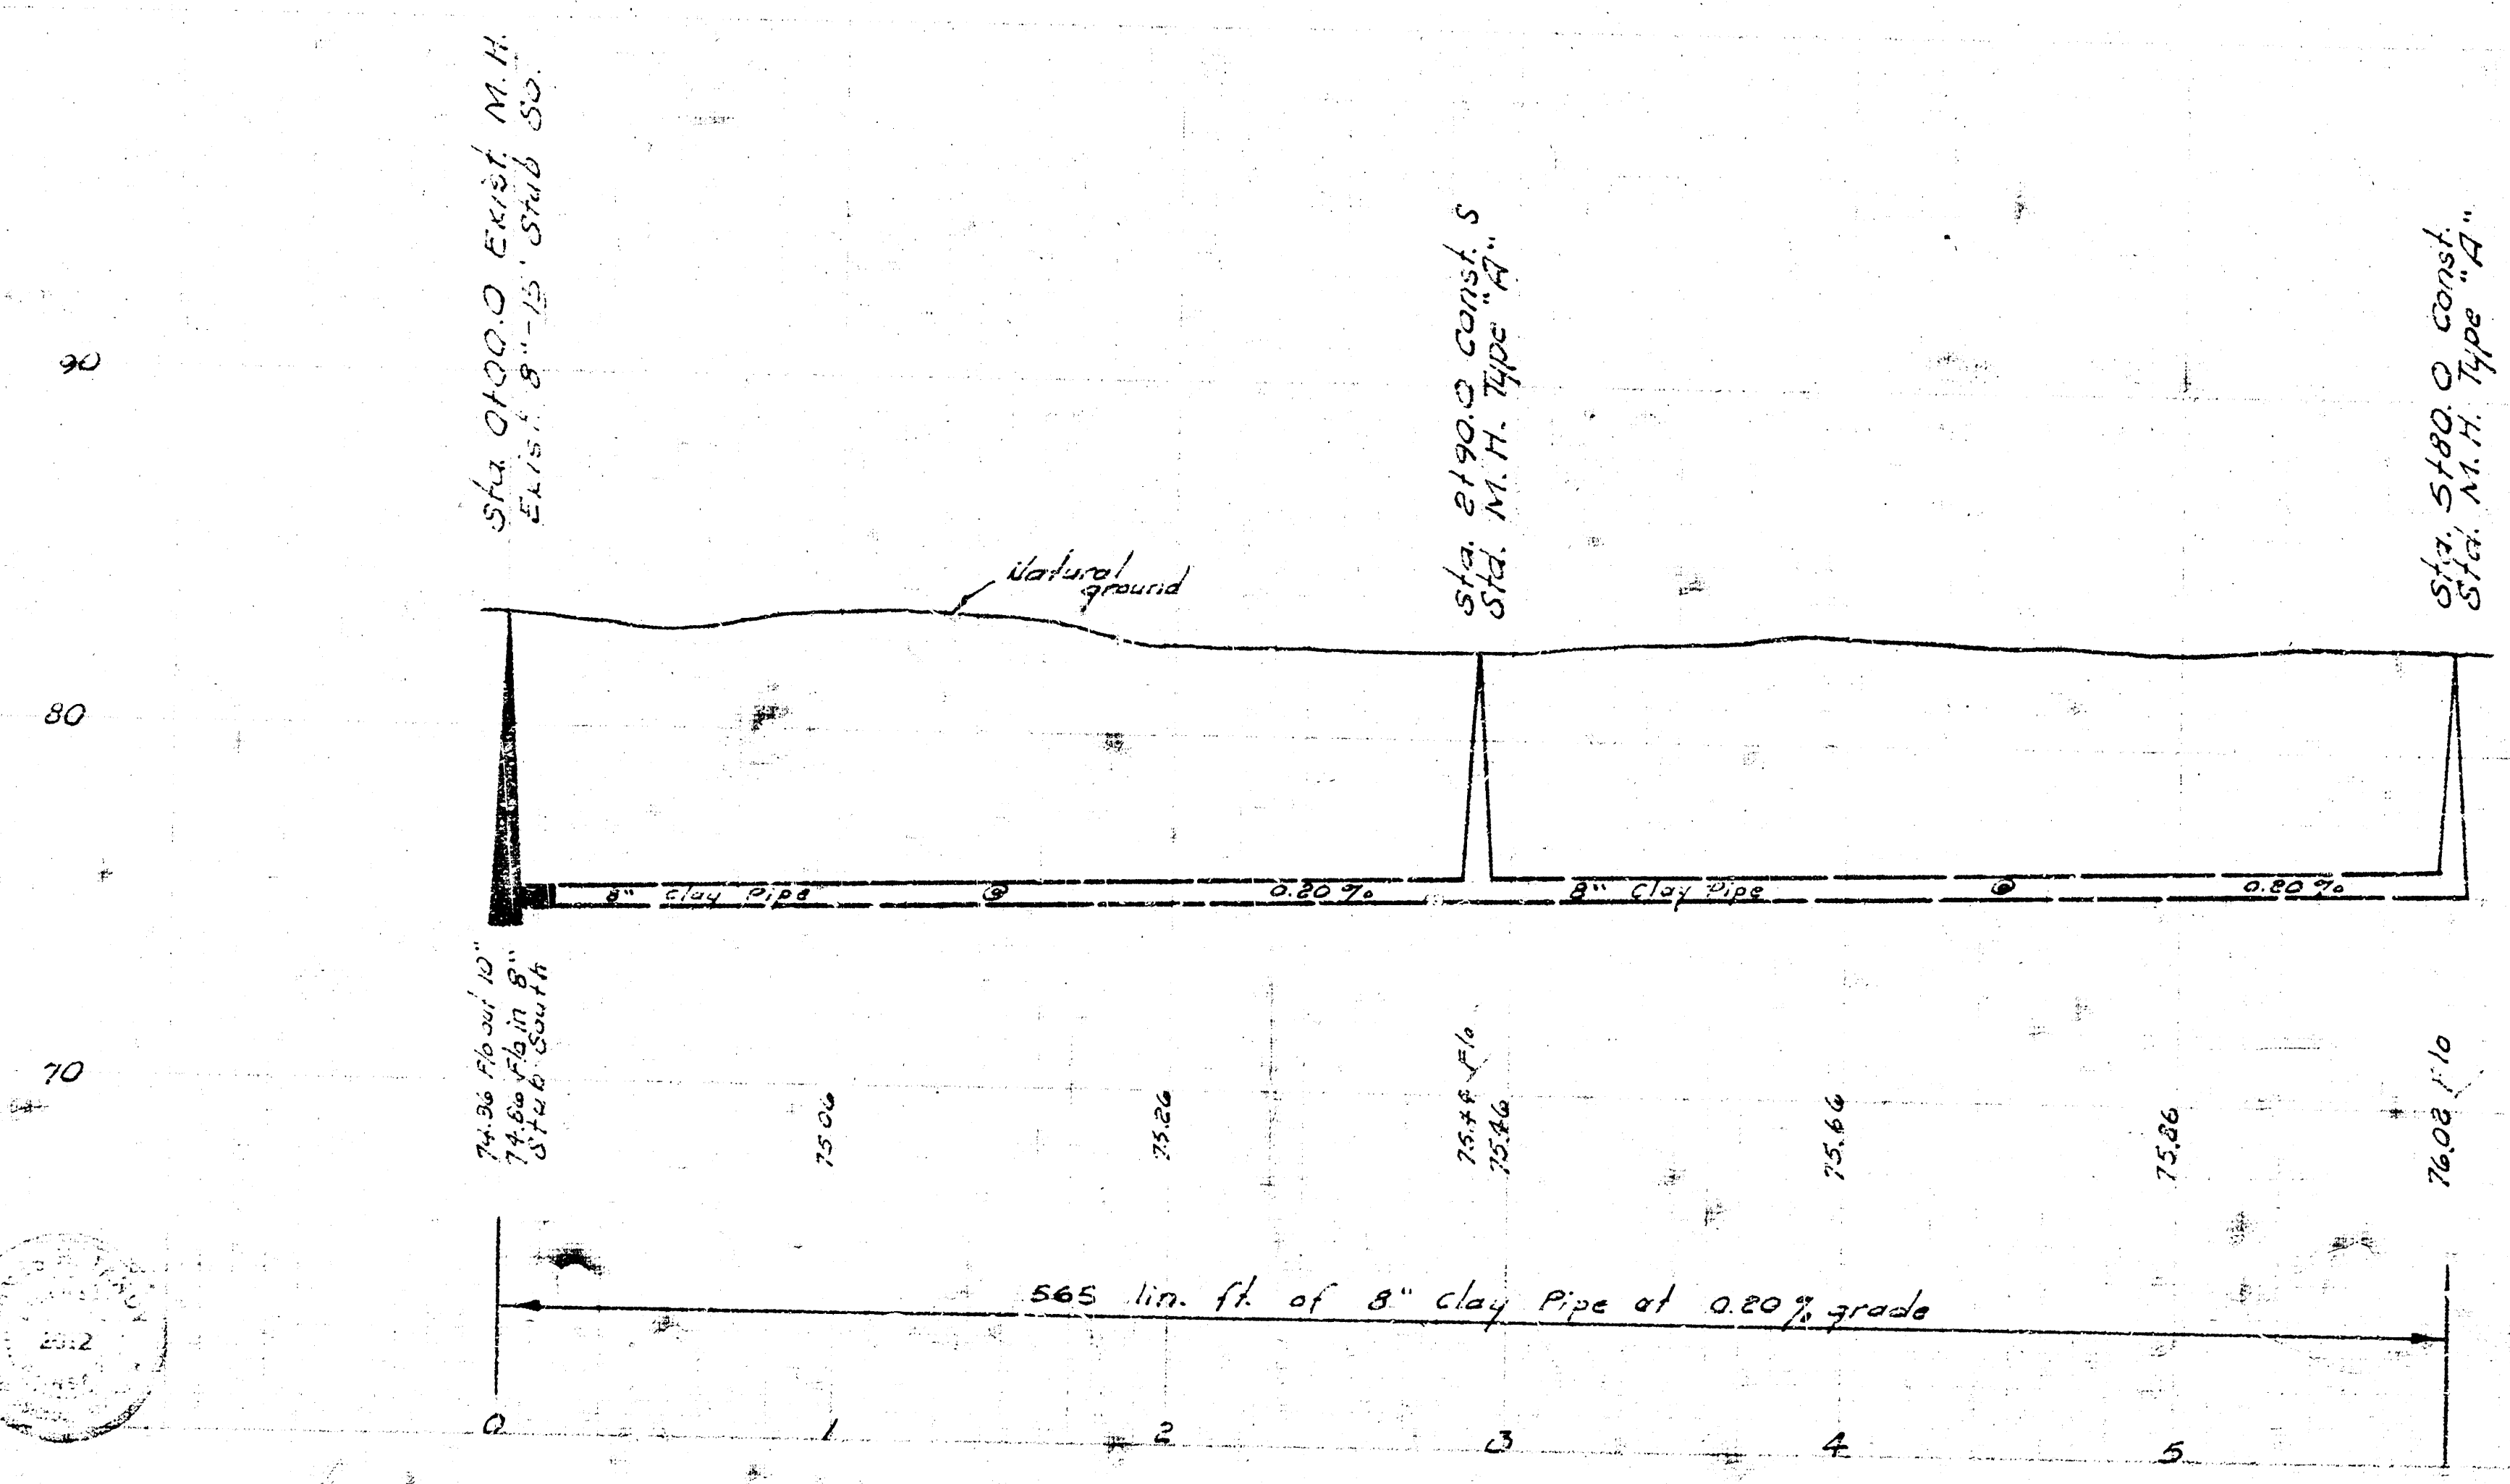

LAT. 15, SUB. I, S.W. INTERCEPTOR SEWER
CITY OF WICHITA, KANSAS
B. E. SMITH - CITY ENGINEER
NOV. 1970 PROJECT NO. C20-33