

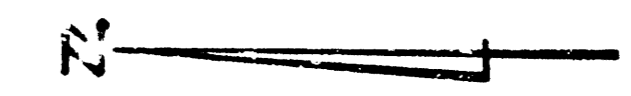


D. L. King  
D. S. Dummer

B.M. 87.887 "X" cut S.W. Cor. Conc. M.H. S.E. Cor. 47<sup>th</sup> ST. So. of Hydraulic

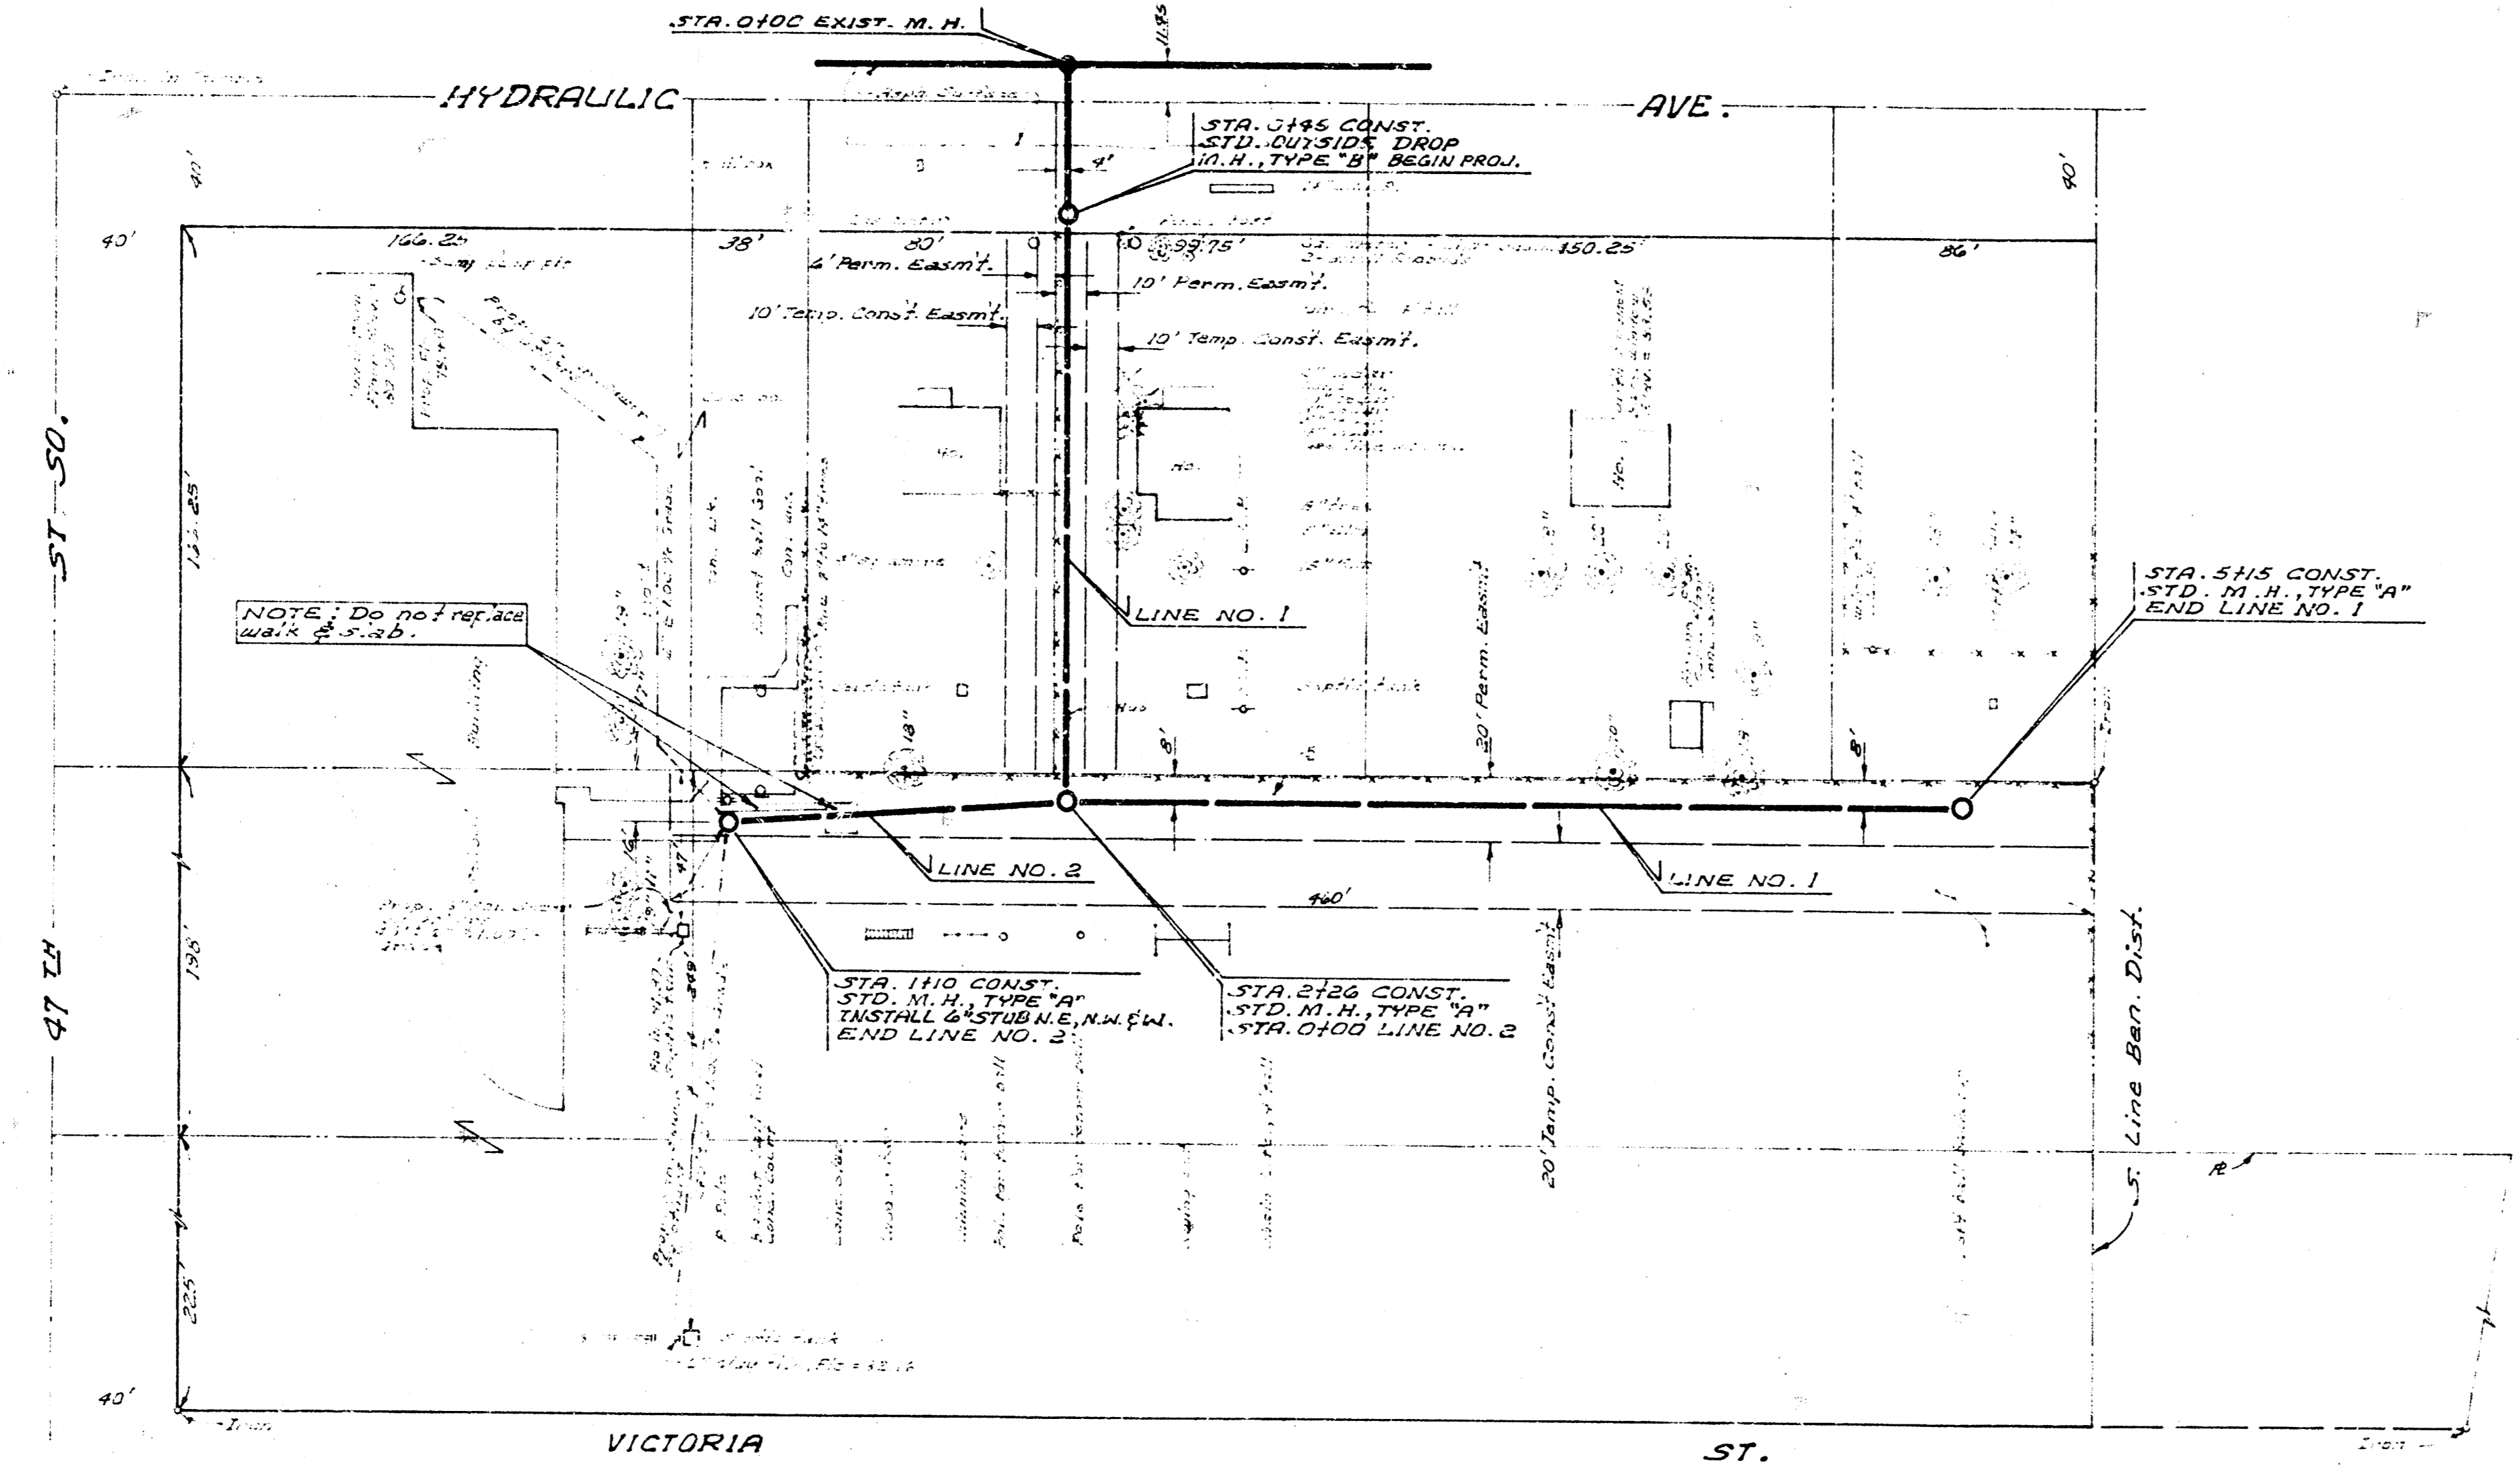

Plan Scale 1"=40'  
Profile Scale 1"=40' Hor.  
1"=4' Vert.

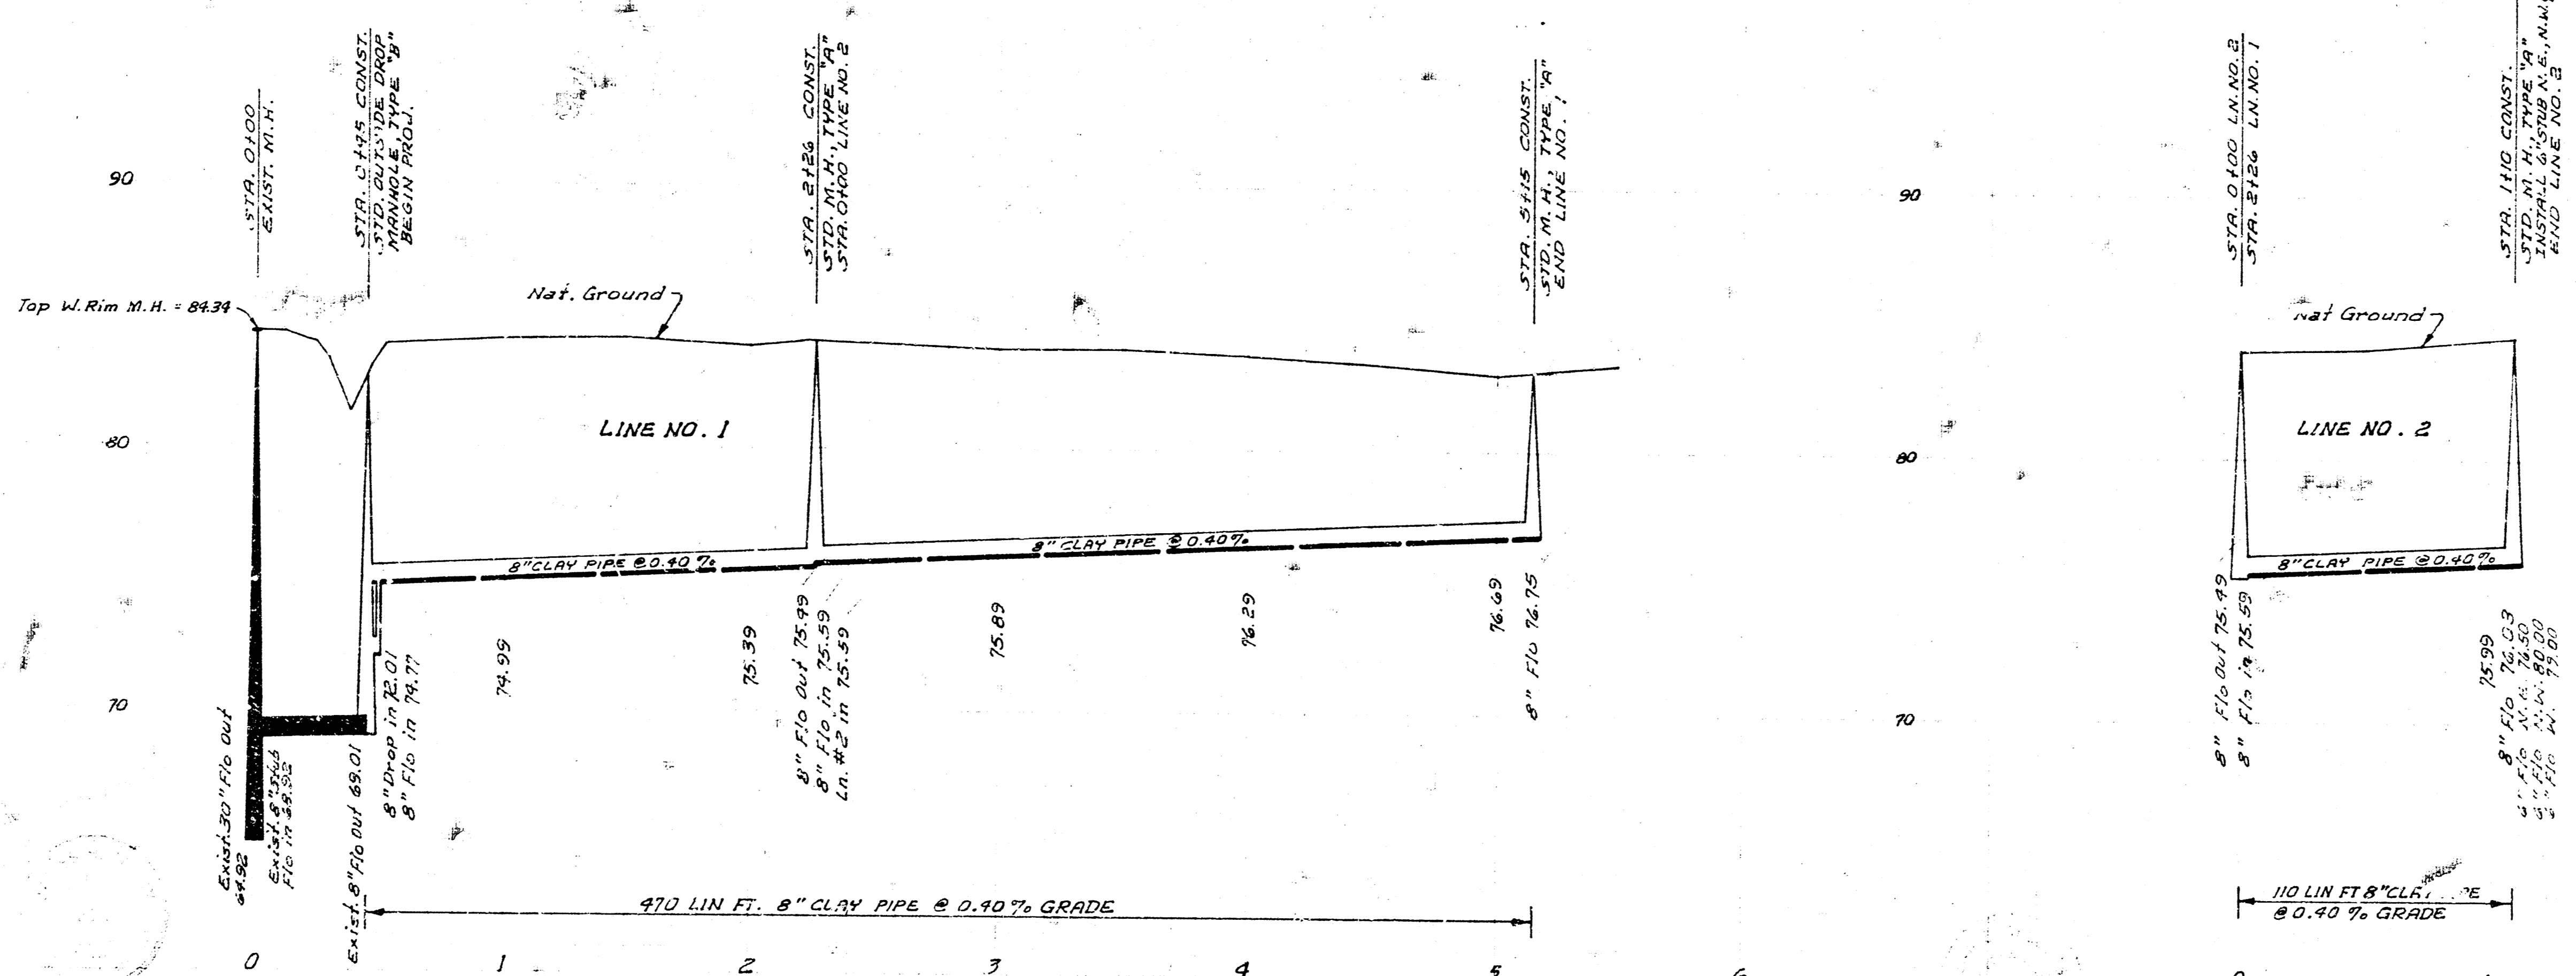

LAT. 16, SUB. 1, S.W. INTERCEPTOR  
CITY OF WICHITA, KANSAS  
B. E. SMITH, CITY ENGINEER  
PROJ. NO. DBKLS700.32  
DATE: JUNE, 1971