



B.M. 8740 N.W. Cor. Cons. Sign Base S.W. Mac Arthur Hydrants.
 B.M. 8744 R.R. Spike N.S. P.P. S.W. Cor. Ellis & Mac Arthur.
 B.M. 8787 R.R. Spike N.W. Side P.P. N.W. Selma & Ellis.

Note: Contractor to notify George Hoffsees
 @ 524-0491 prior to crossing any Cities
 Service Gas Pipeline.

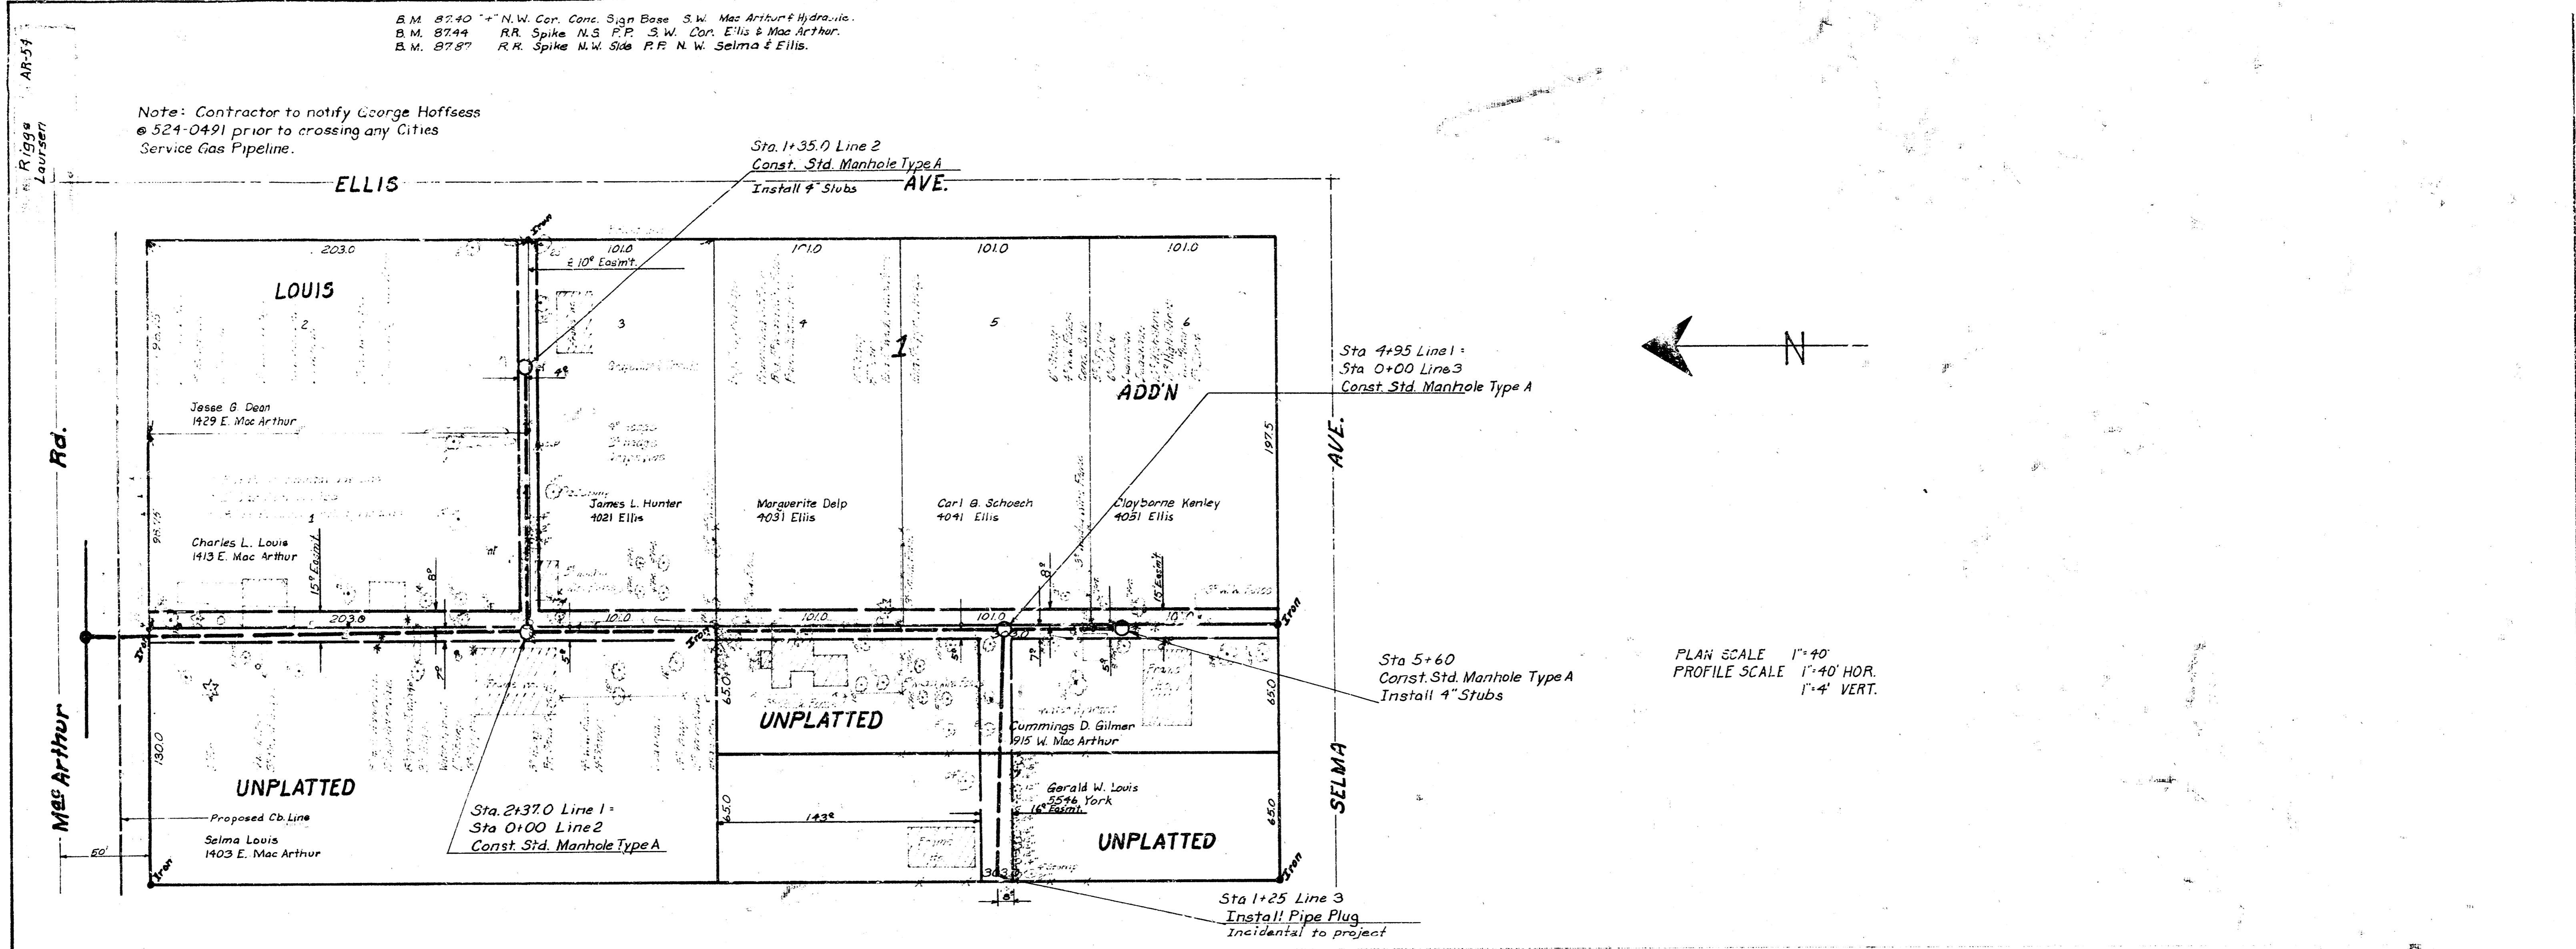

PLAN SCALE 1"=40'
 PROFILE SCALE 1"=40' HOR.
 1"=4' VERT.

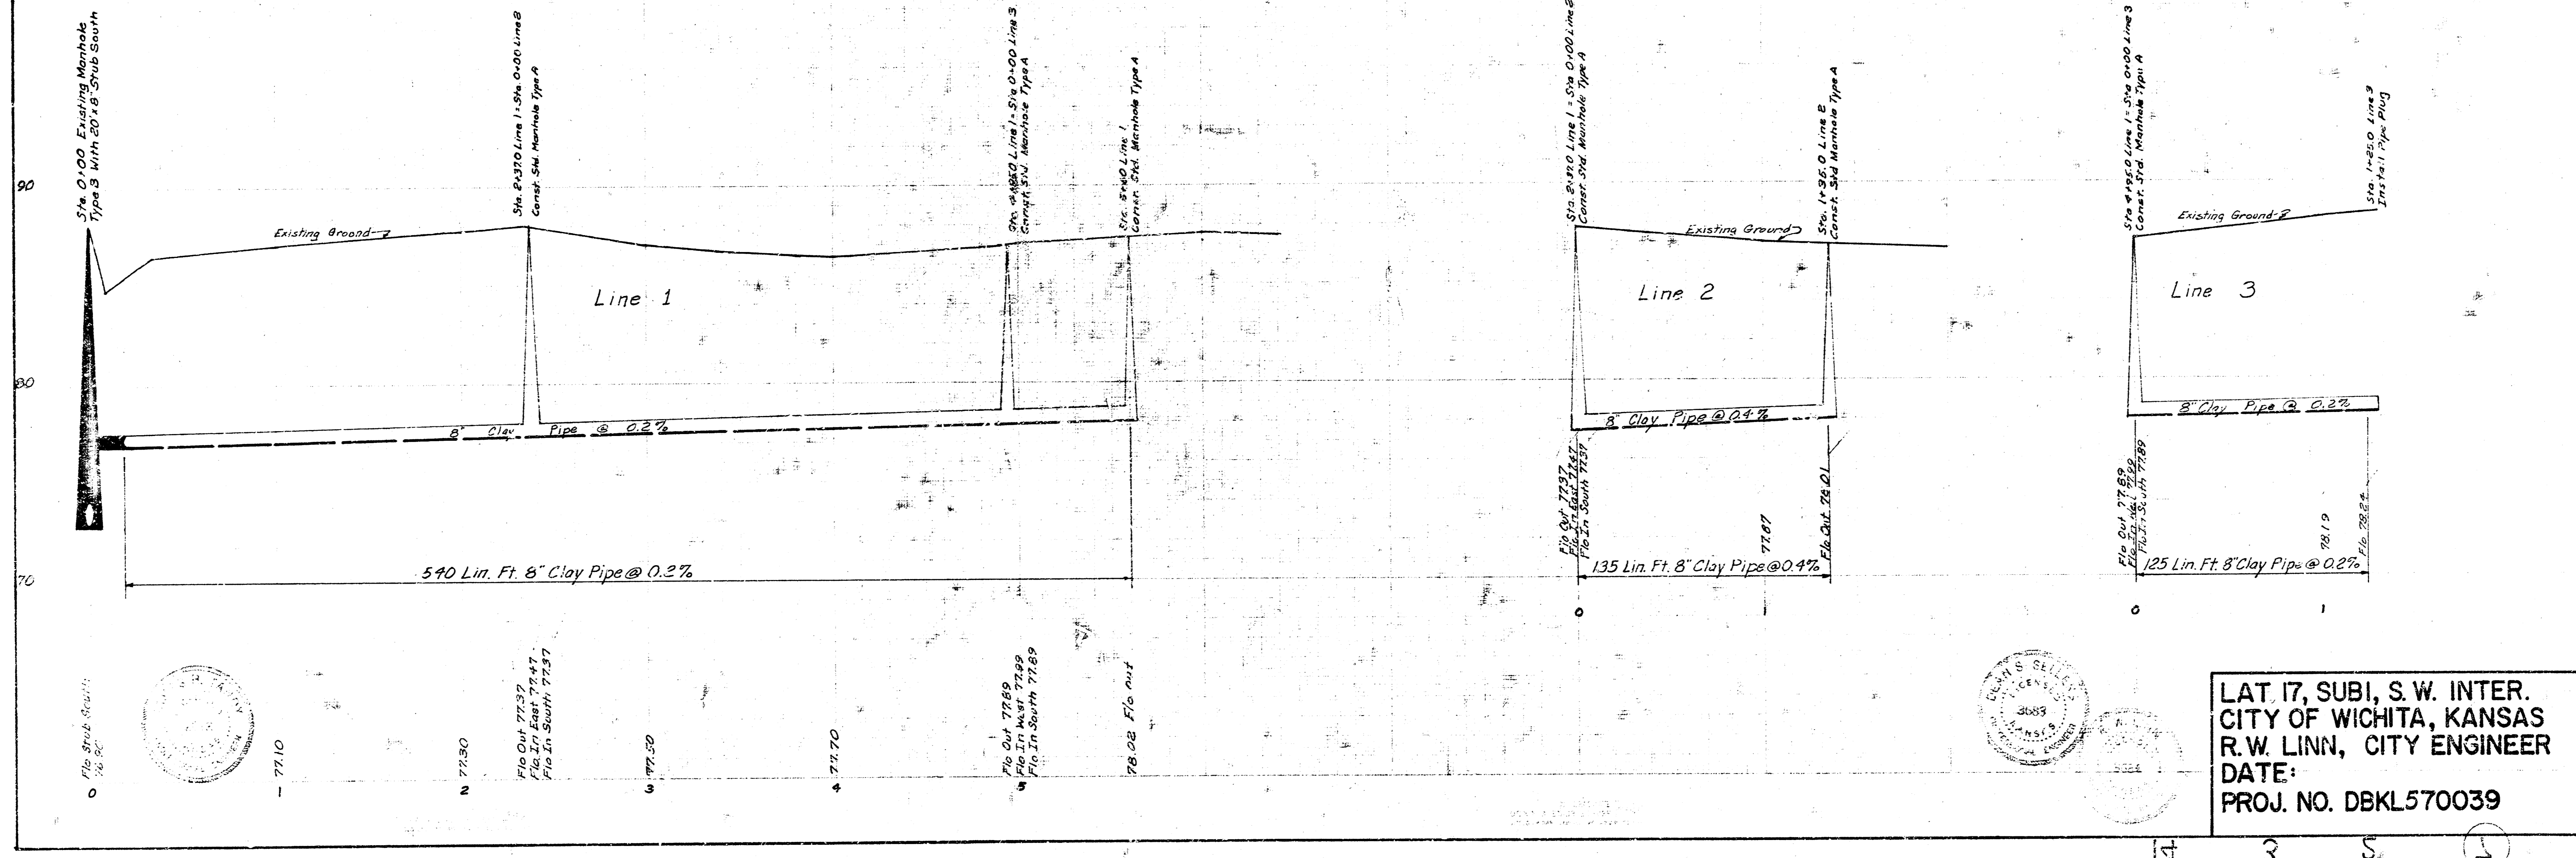

LAT 17, SUB 1, S.W. INTER.
 CITY OF WICHITA, KANSAS
 R.W. LINN, CITY ENGINEER
 DATE:
 PROJ. NO. DBKL570039