

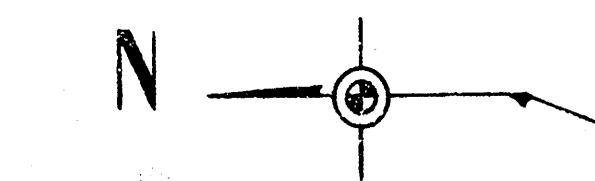


B. M. 86.78 Top SE. bolt Fire Plug
NE. cor. Lulu & 46th.

B. M. 84.76 60* Spikes S.S. Power
Pole N. S. 46th between Victoria & Ellis.

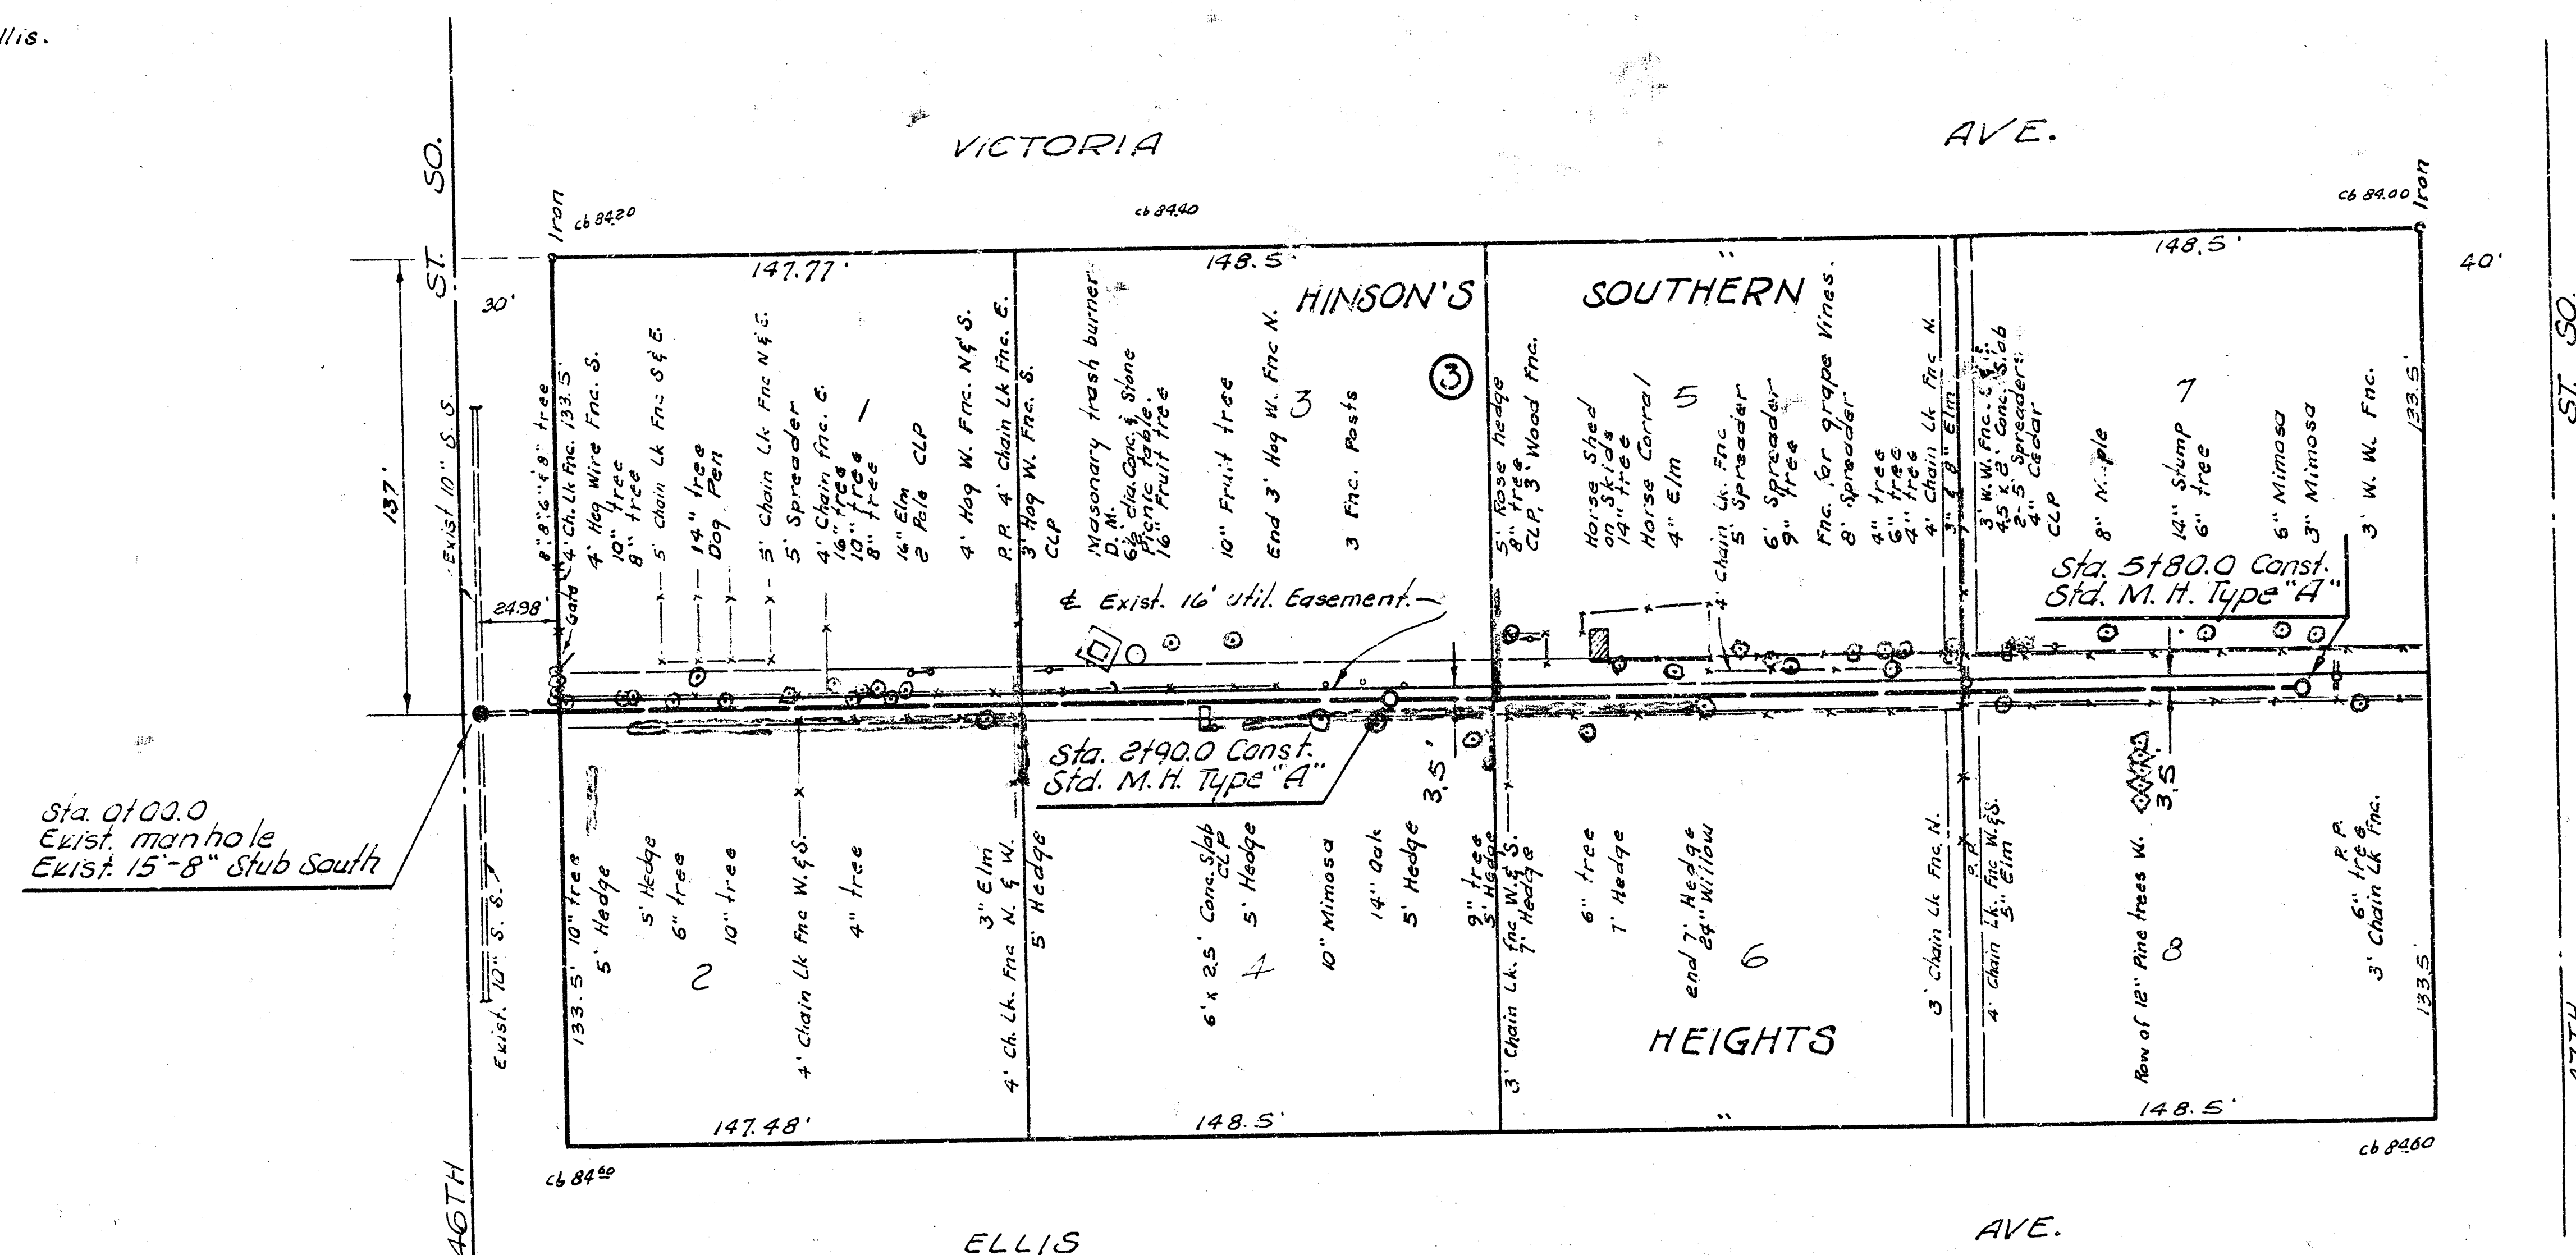

Plan Scale 1" = 40'
 Profile Scale 1" = 40' Horiz.
 1" = 4' Vert.

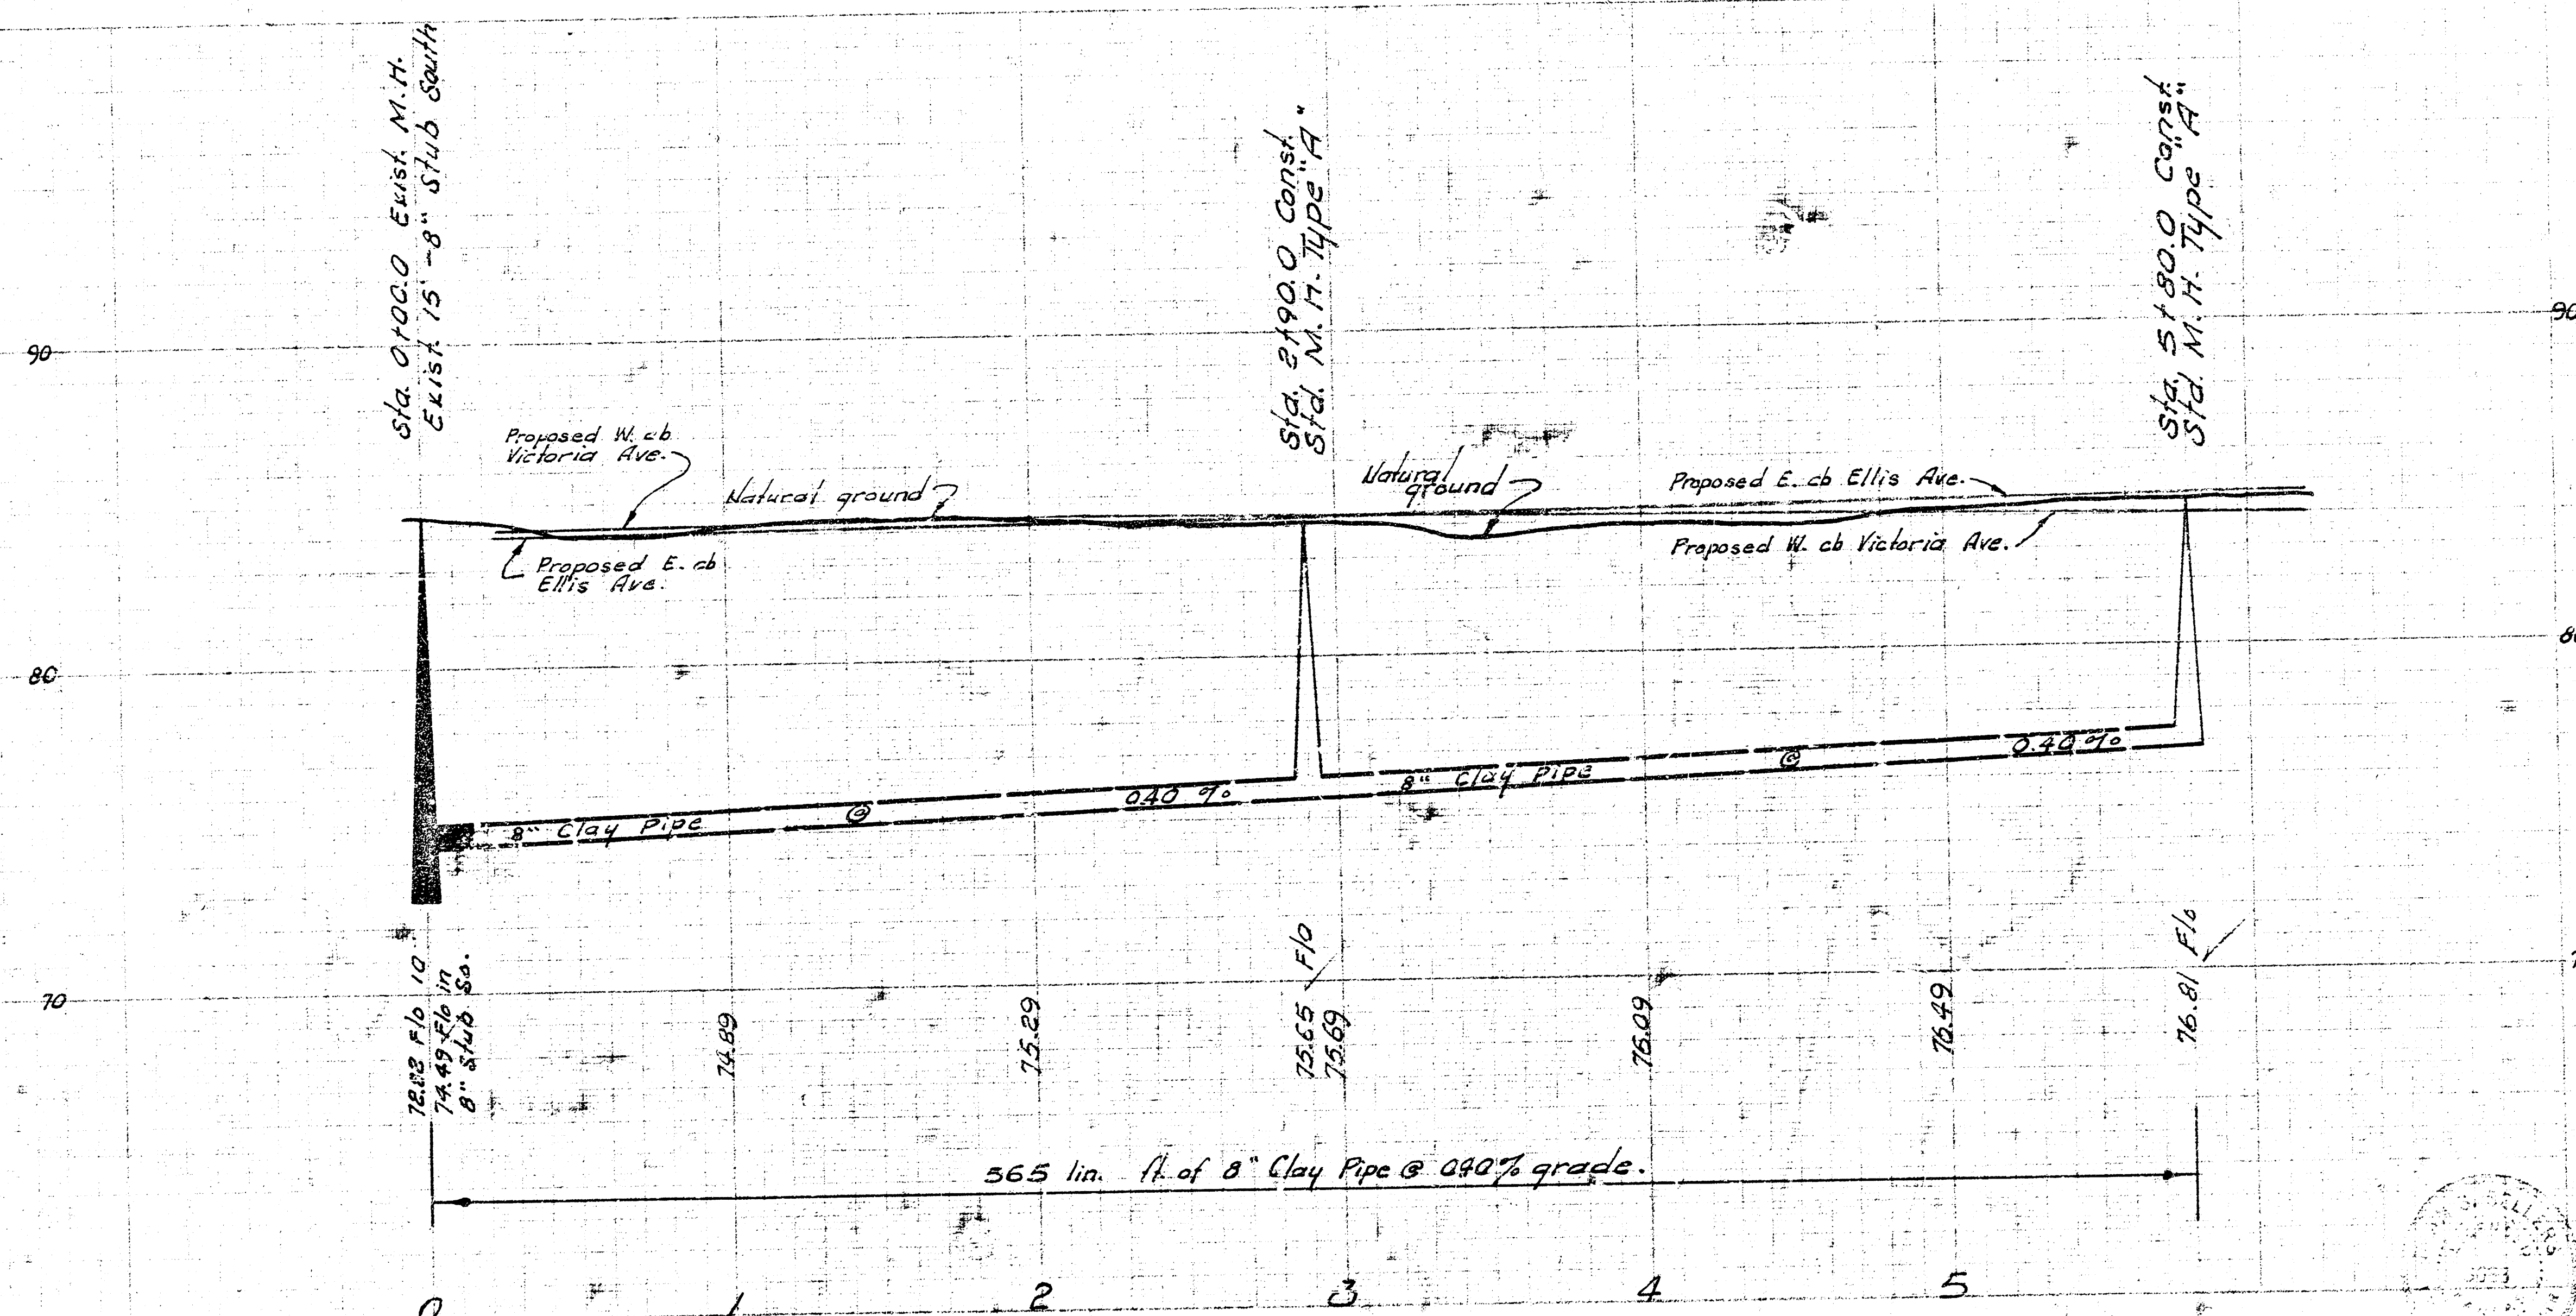

LAT. 19, SUB. I, S.W. INTERCEPTOR SEWER
CITY OF WICHITA, KANSAS

B. E. SMITH - CITY ENGINEER

JAN. 1971

PROJECT NO. C20-44