



B.M. 85.57 step bench S.S. P. pole
N.W. cor. Ellis and 46th.

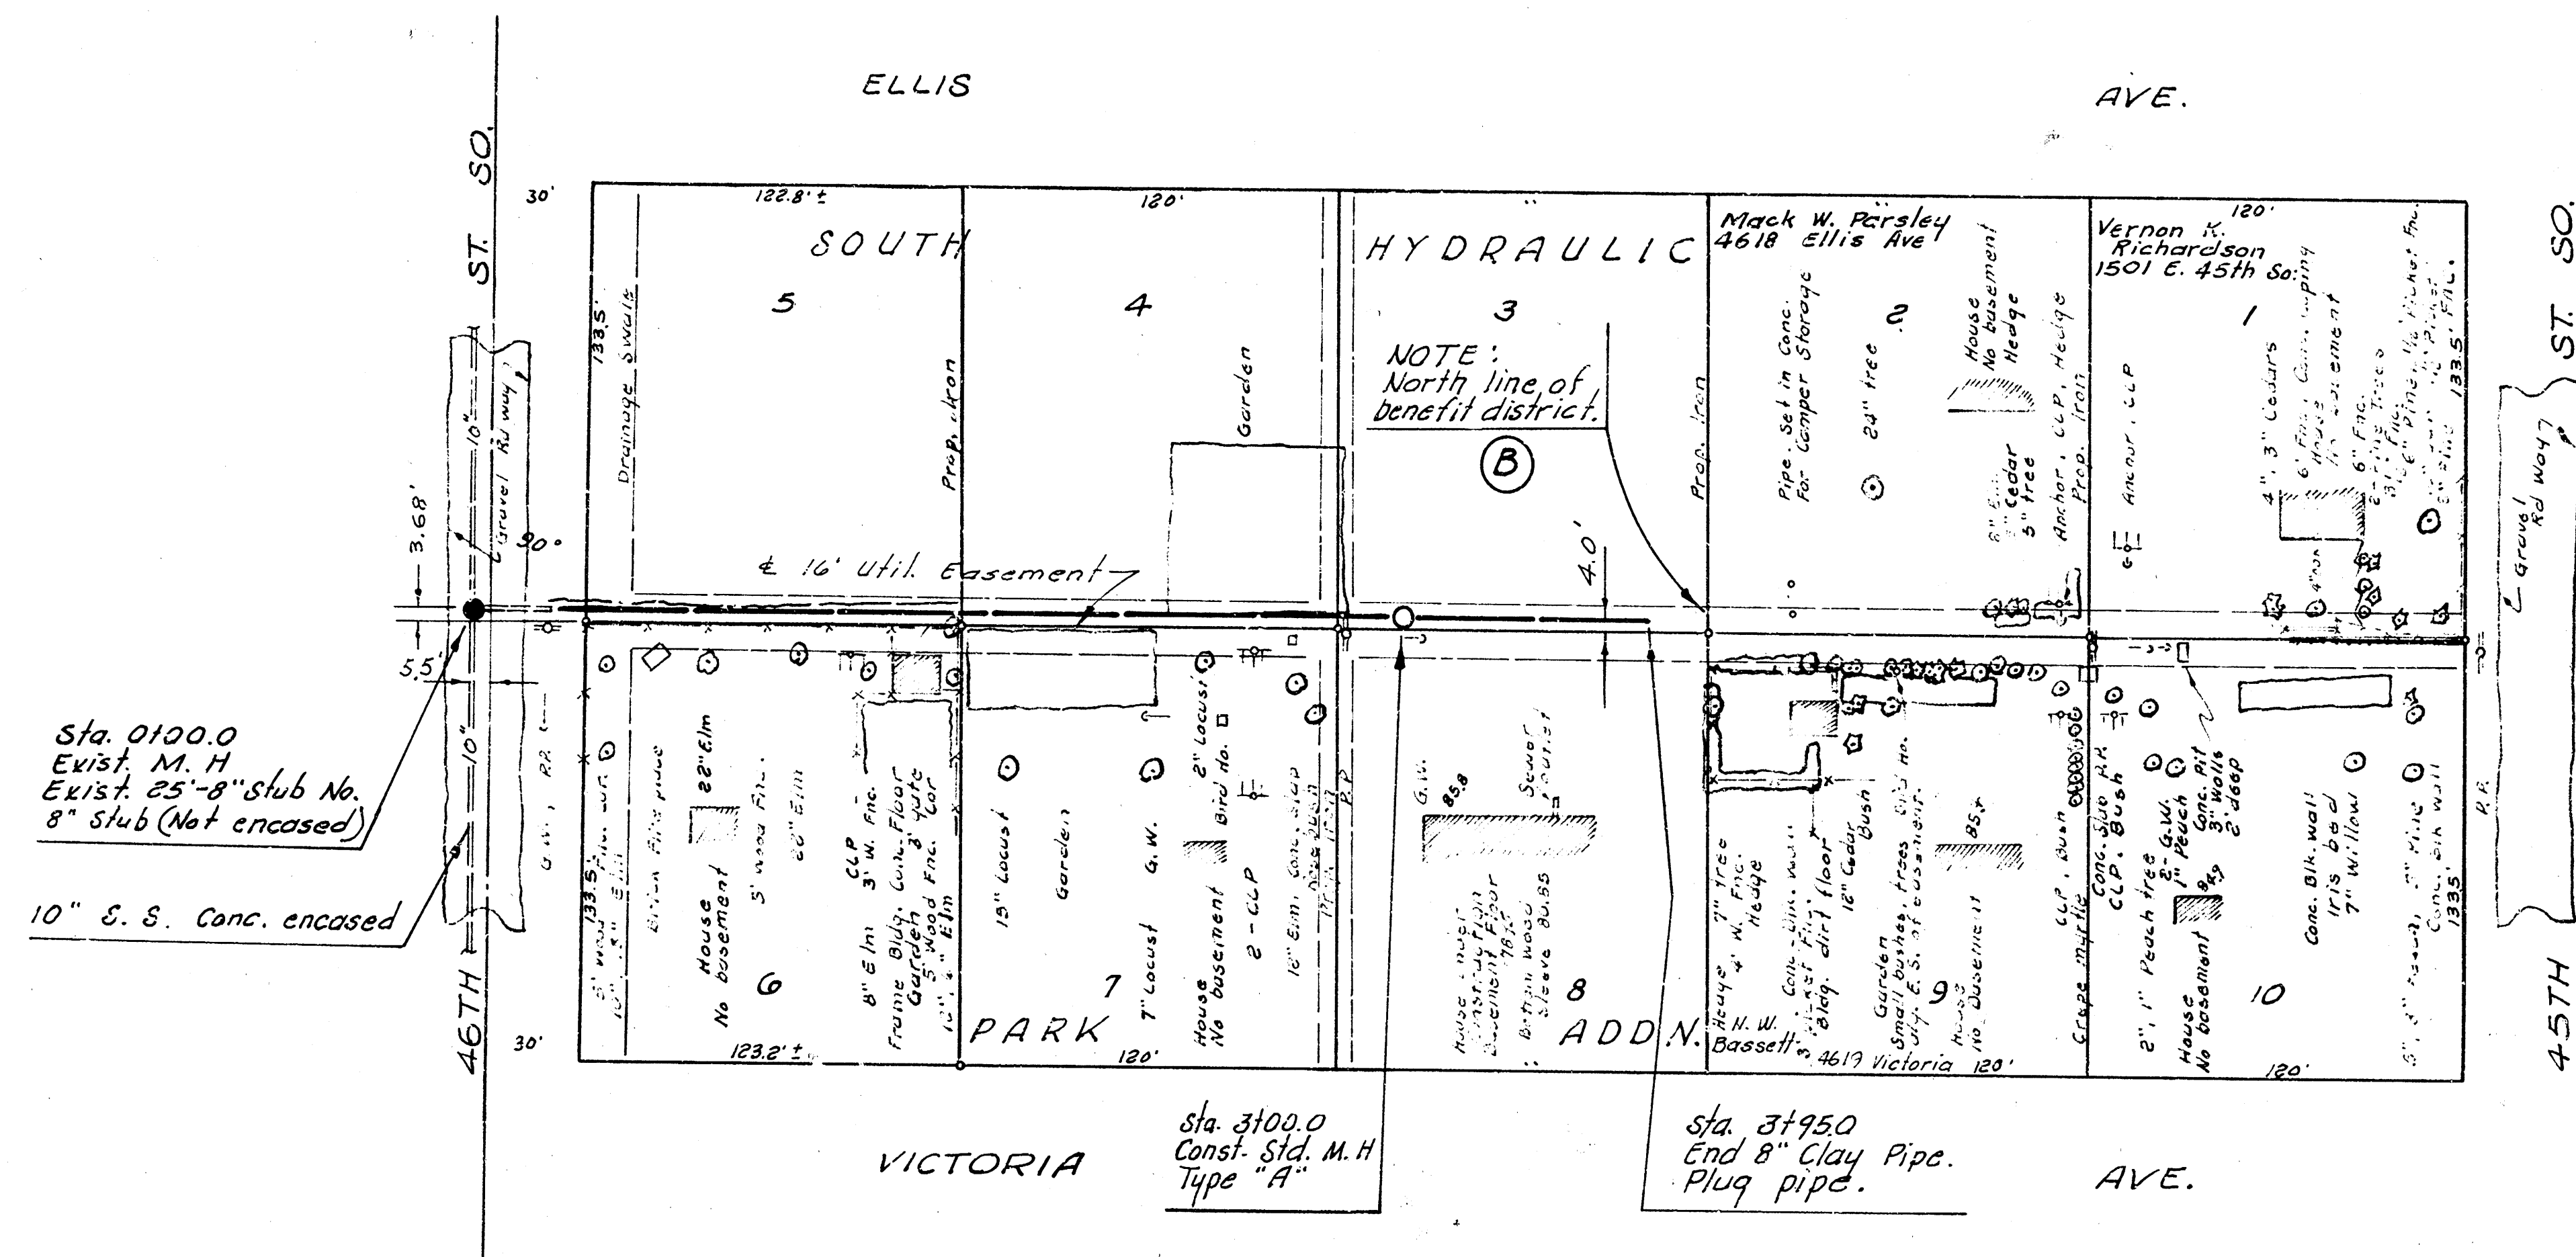

Plan Scale 1" = 40'
Profile Scale 1" = 40' Horiz.
1" = 5' Vert.

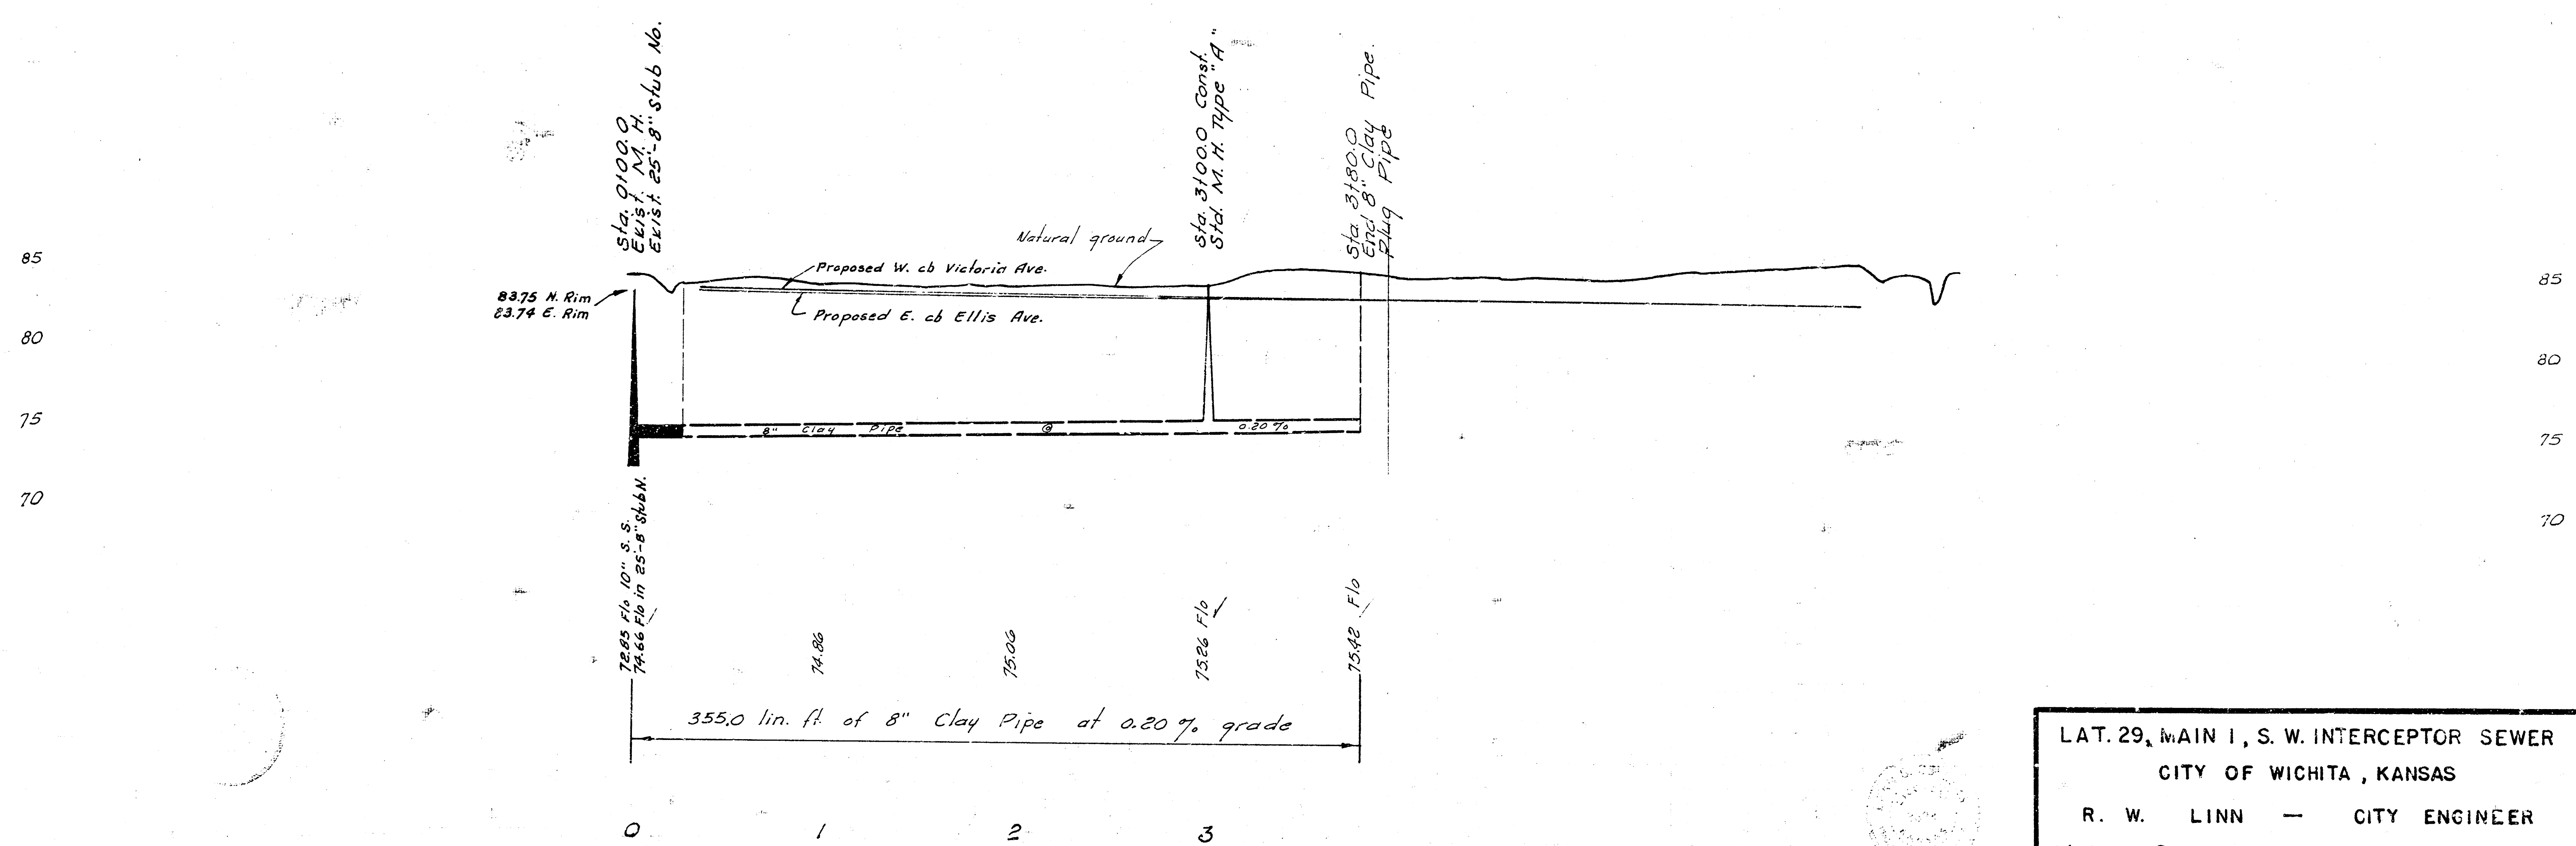

LAT. 29, MAIN I, S. W. INTERCEPTOR SEWER
CITY OF WICHITA, KANSAS
R. W. LINN — CITY ENGINEER
JAN. 1972 PROJECT NO. DBKL 57035