



B.M. 82.11 City Std. Disc 44ft. West and 42ft. North of E both Hydraulic and 43rd St.  
 B.M. 82.68 Northwest corner of concrete slab at side door of house at 1402 Alta, approximately  
 15ft. East of East Line of Galyardt's 5th Addition.  
 B.M. 85.33 "4" Cut on back of curb at Northeast corner of Shady Grove and Park Lawn Lane  
 100 ft. West of E. of Laura.

Plan Scale 1" = 40'  
 Profile Scale 1" = 40' Horiz  
 1" = 5' Vert

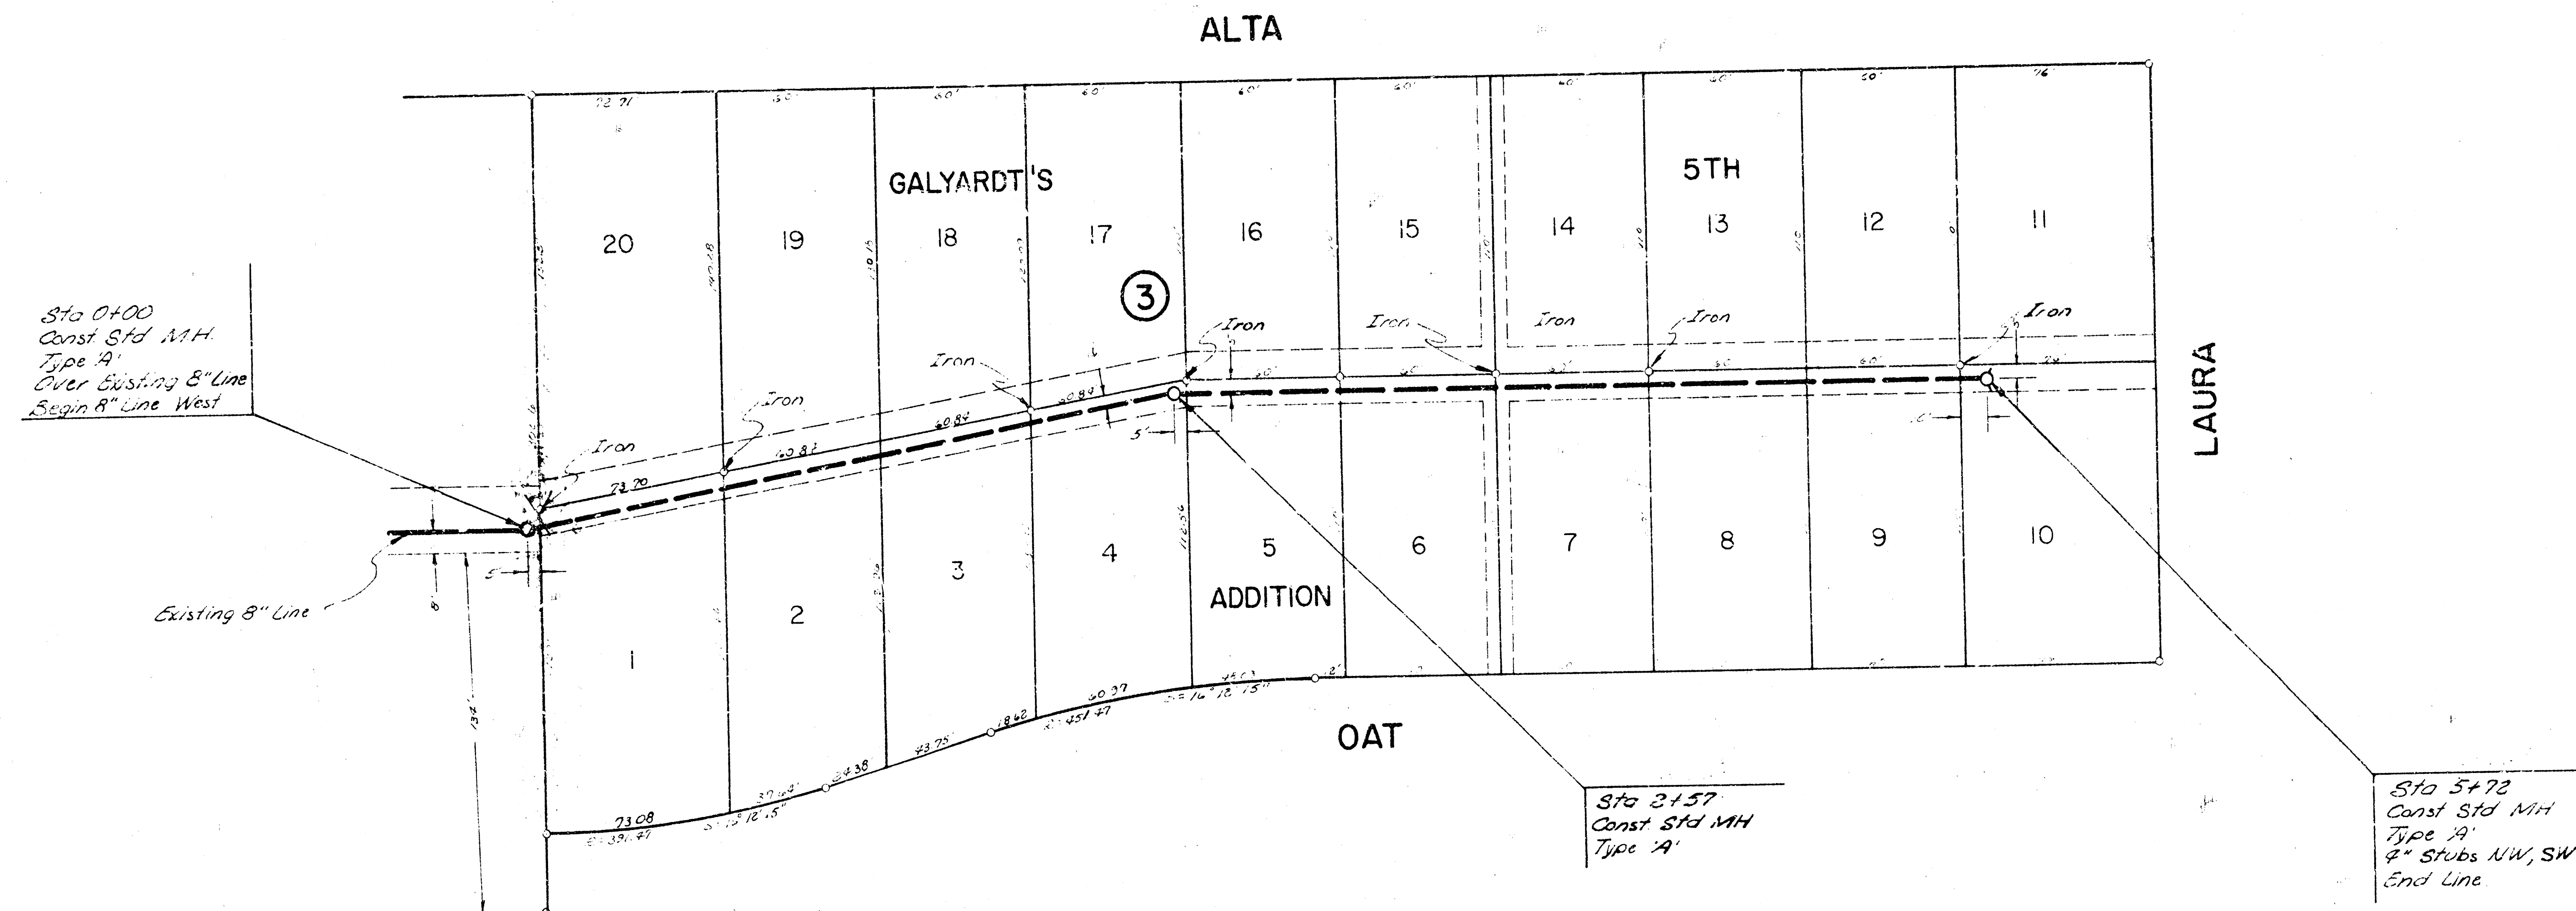

Note: Field Engineer to verify fit of existing  
 pipe and adjust fit of new line as  
 necessary.  
 Note: 30" cover over pipe is minimum. Fill as  
 necessary.  
 Note: Trees to be removed are marked thus  
 except that any tree which in the  
 opinion of the Field Engineer can be  
 saved shall be spared.

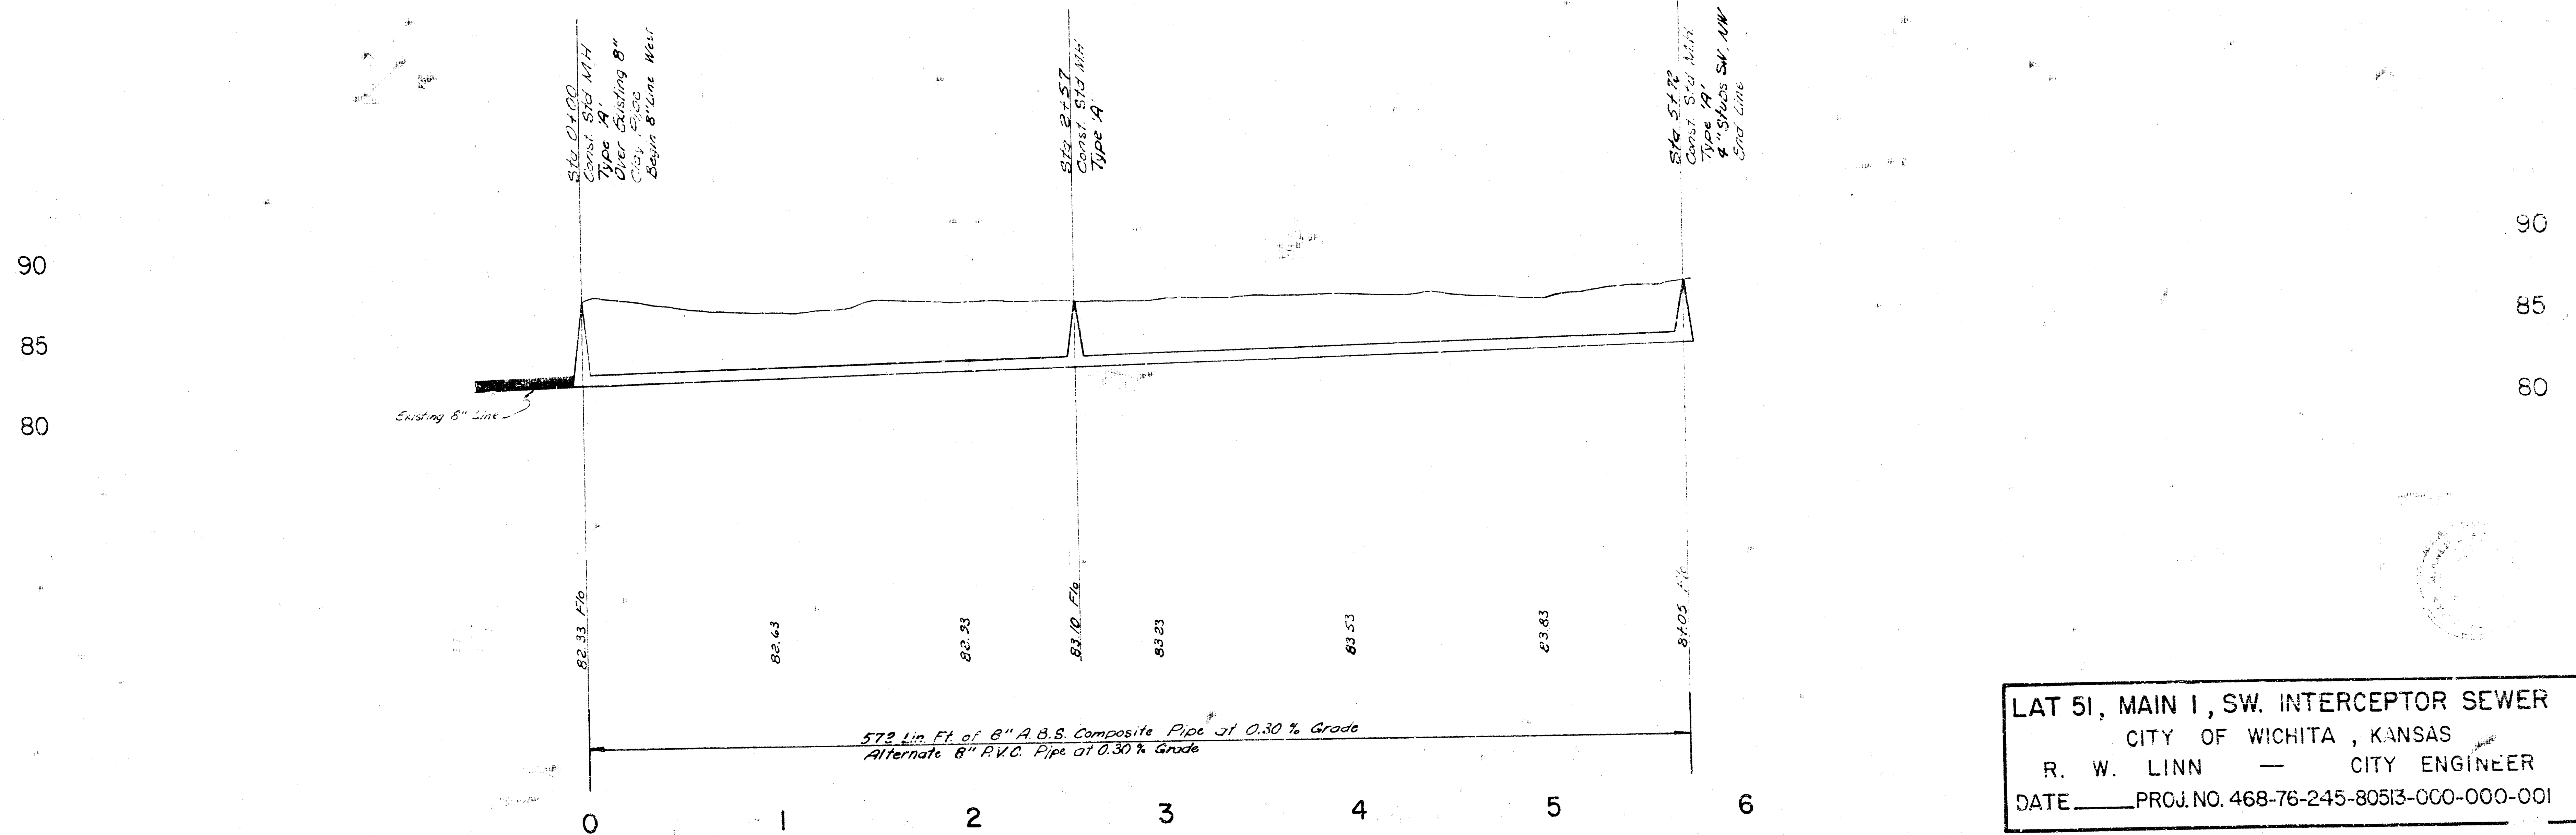

LAT 51, MAIN I, SW. INTERCEPTOR SEWER  
 CITY OF WICHITA, KANSAS  
 R. W. LINN — CITY ENGINEER  
 DATE \_\_\_\_\_ PROJ. NO. 468-76-245-80513-000-000-001