

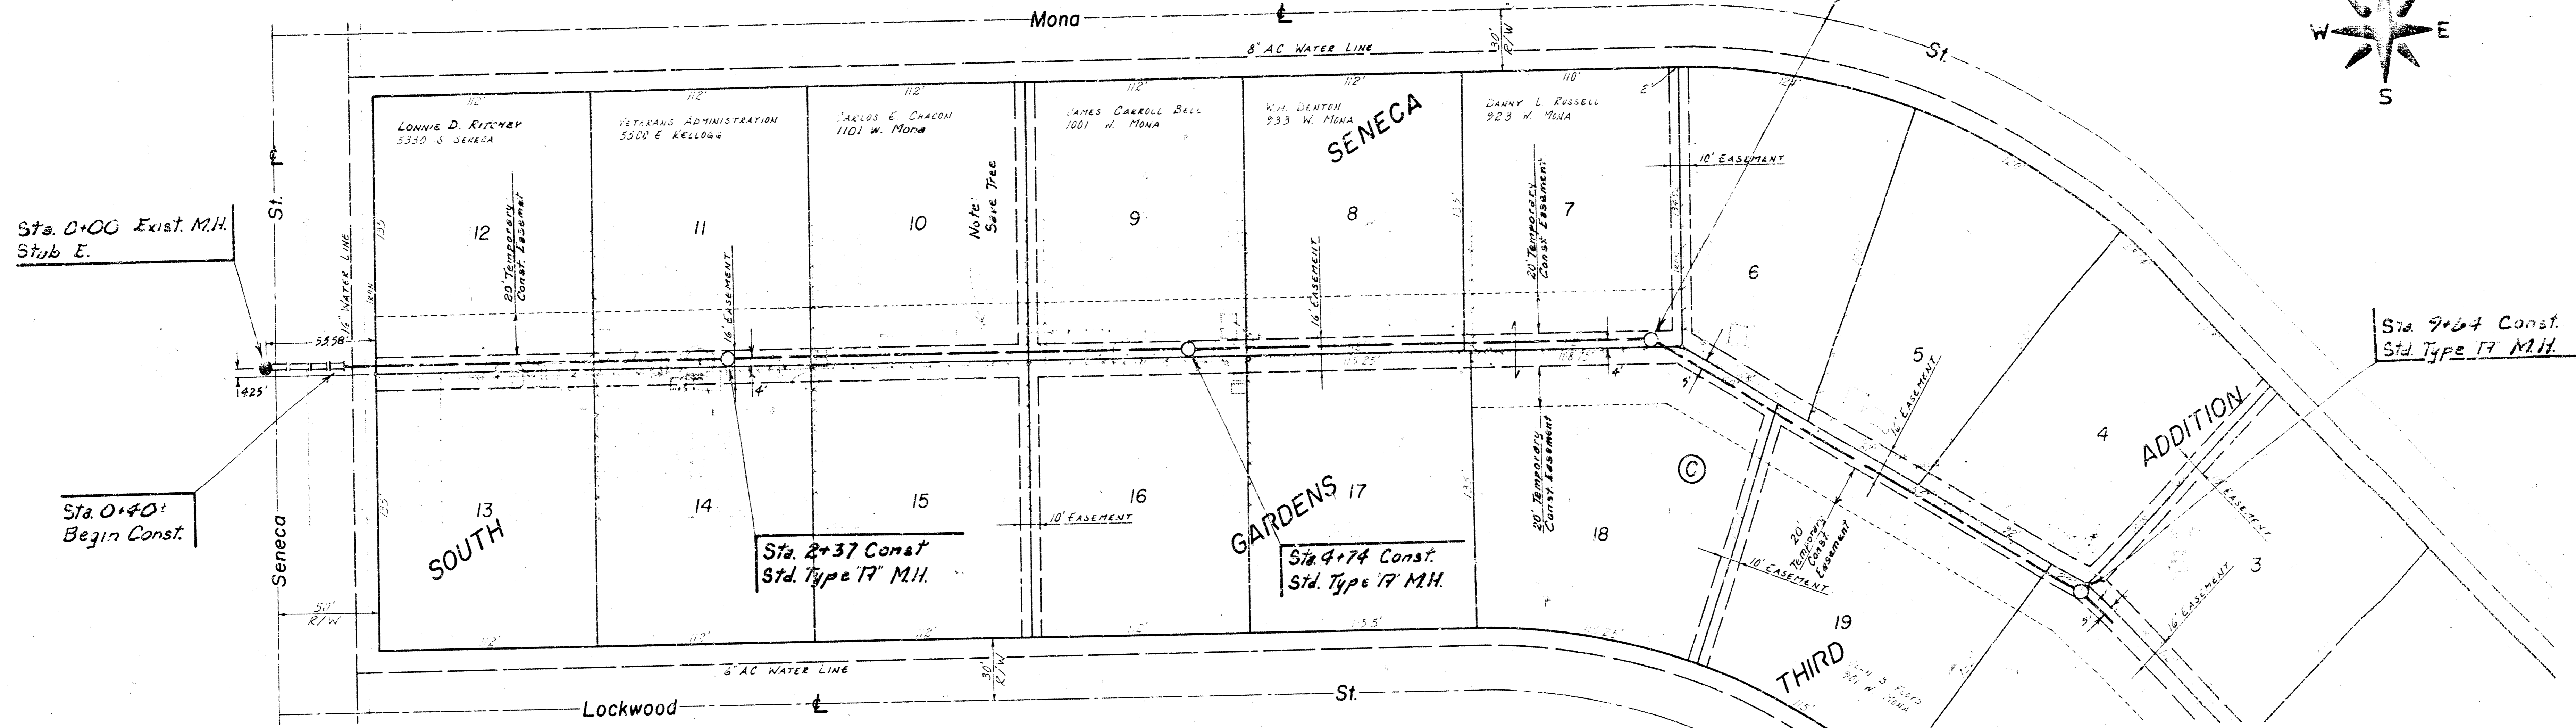


B.M. 8297 R.R. Spk. NE Face PP At NW Cor. 51st St. S & Seneca St.

Note: Install Temporary Fence for Swimming Pool
Place Excavated Material on Lot 18

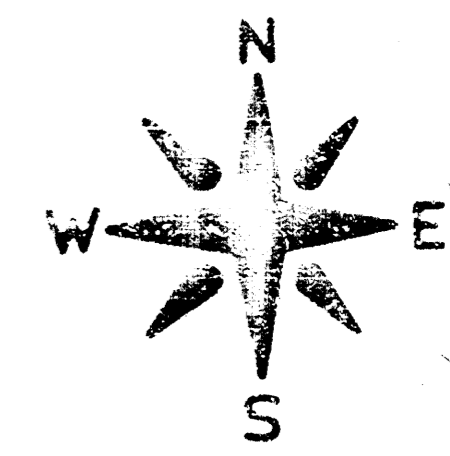


Scale =
Plan 1" = 40'
Profile 1" = 40' Horz.
1" = 5' Vert.

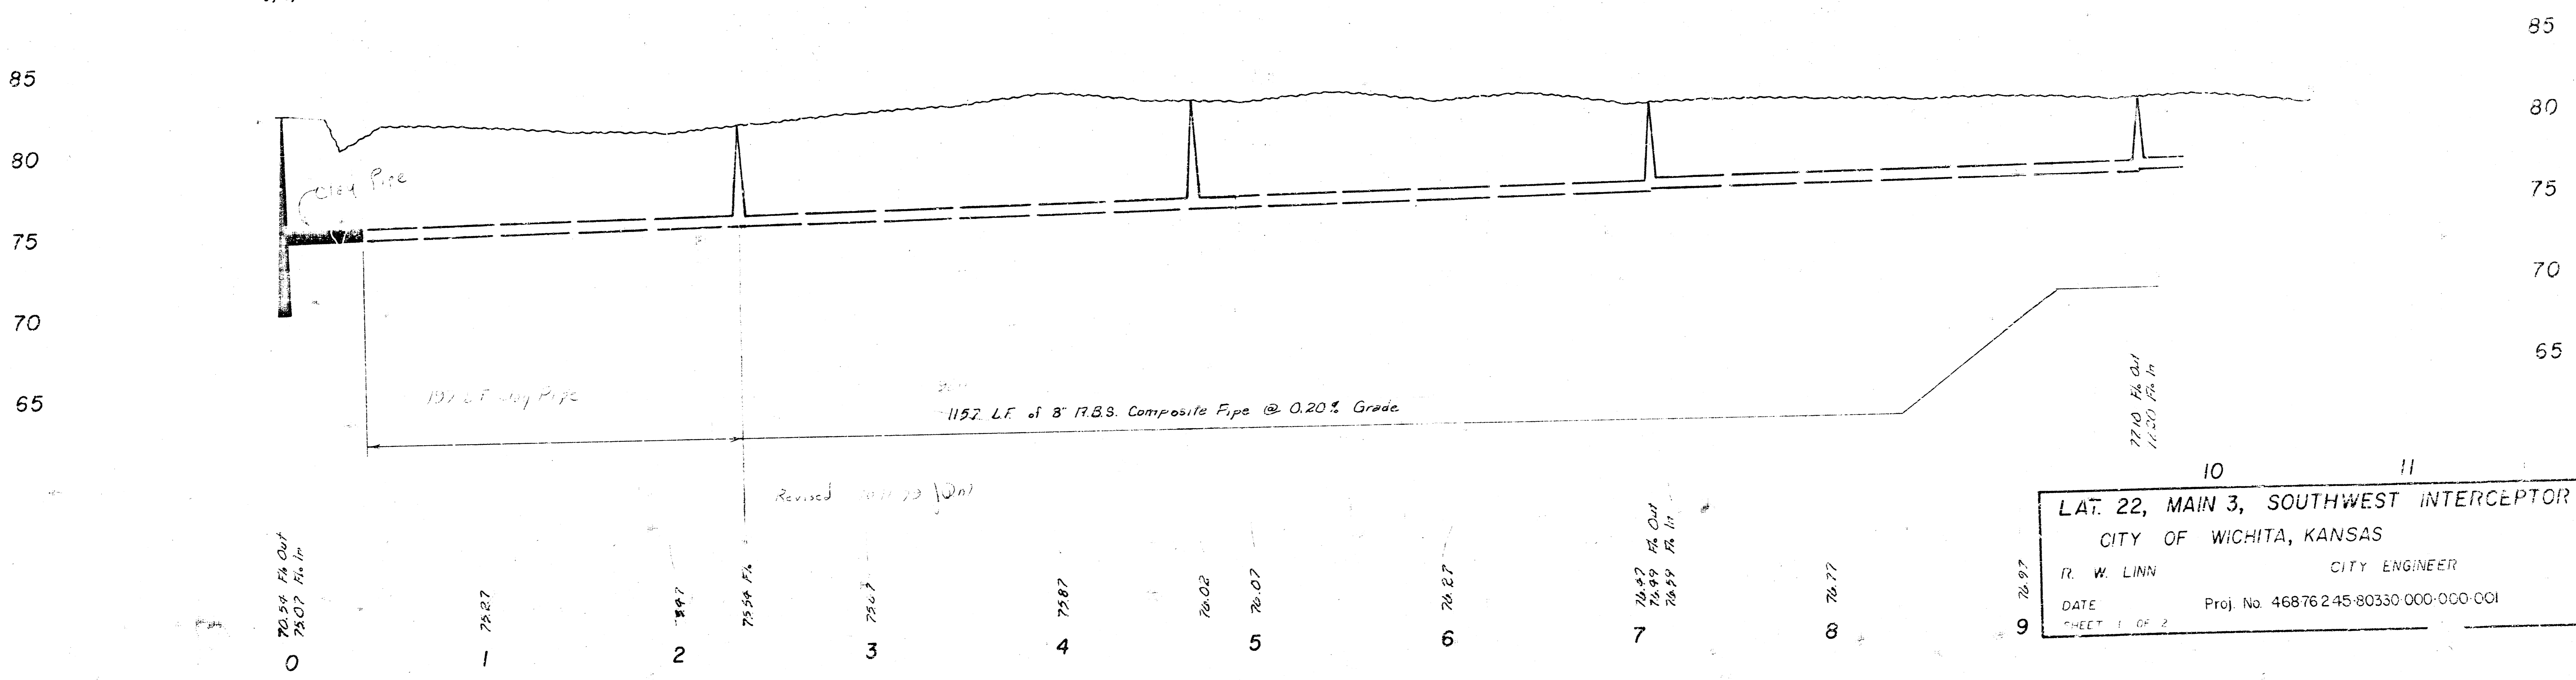

LAT. 22, MAIN 3, SOUTHWEST INTERCEPTOR
CITY OF WICHITA, KANSAS
R. W. LINN CITY ENGINEER
DATE _____ Proj. No. 46876245-80330-000-000-001
SHEET 1 OF 2

B.M. 82.97 R.R. Spk. NE Face PP At NW Cor. 51st St. S. & Seneca St

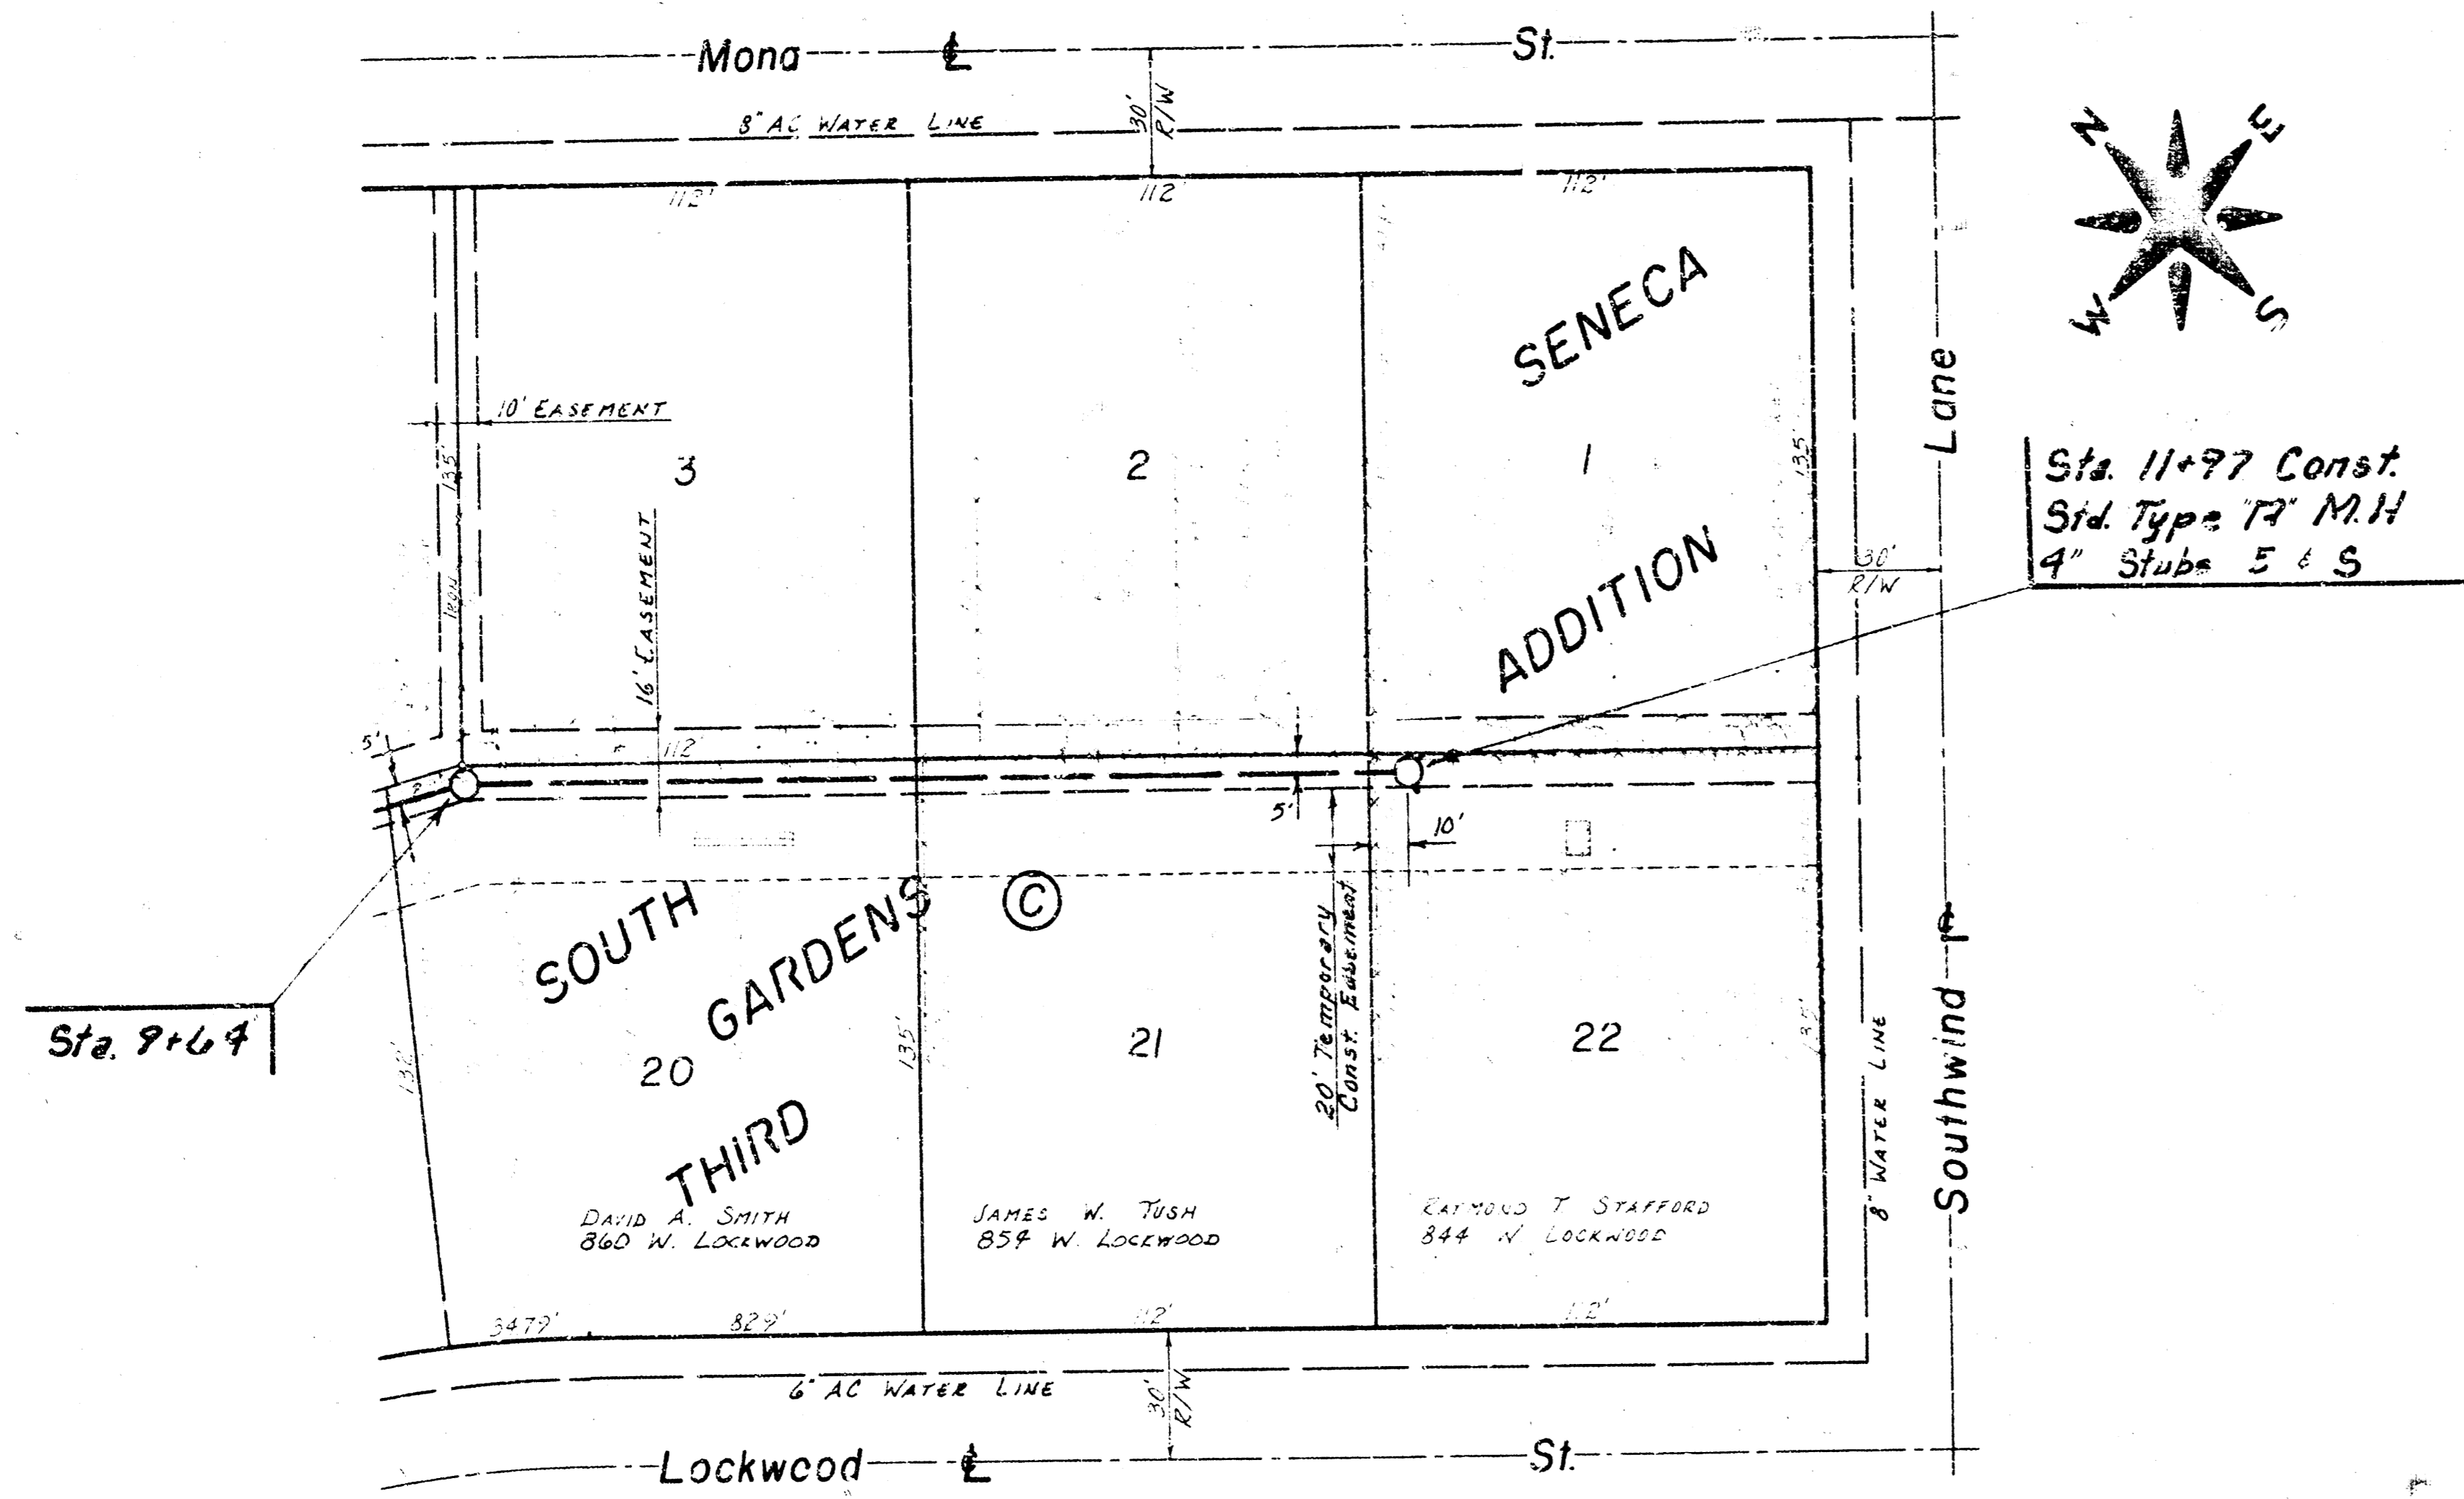


Sta. 11+97 Const.
Sid. Type 72" M.H.
4" Stubs E & S

Sta. 9+64

Scale =
Plan 1" = 40'
Profile 1" = 40' Horz.
1" = 5' Vert.

Sta. 9+64
Sta. 11+97 Const.
Sid. Type 72" M.H.
4" Stubs E & S

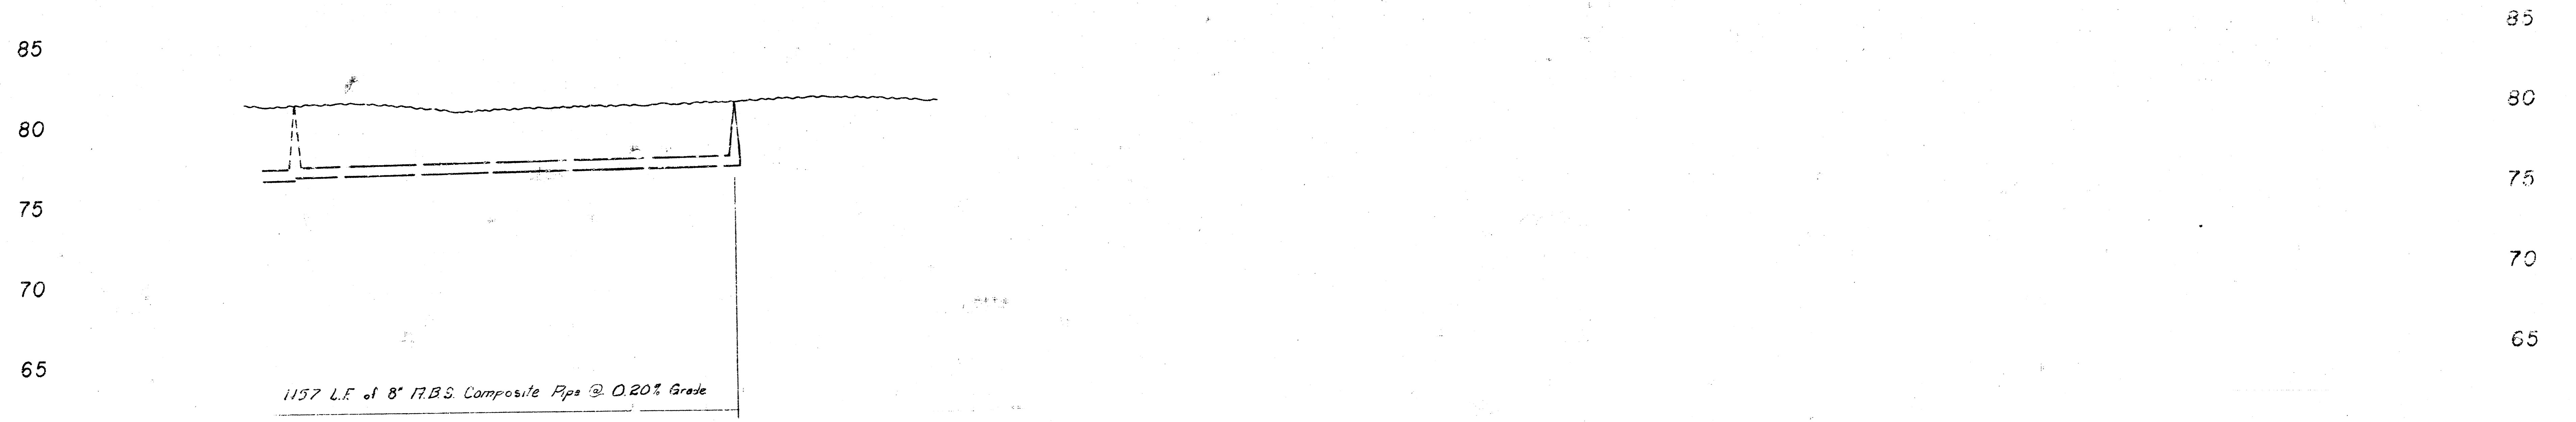

7710 Ft. Out
7720 Ft. In
7727
7747
7767 Ft.

LAT 22, MAIN 3, SOUTHWEST INTERCEPTOR
CITY OF WICHITA, KANSAS
FR. W. LINN CITY ENGINEER
DATE: _____ Proj. No. 468-762*5-80330-000-001
SHEET 1 OF 2

14 10 5 2